



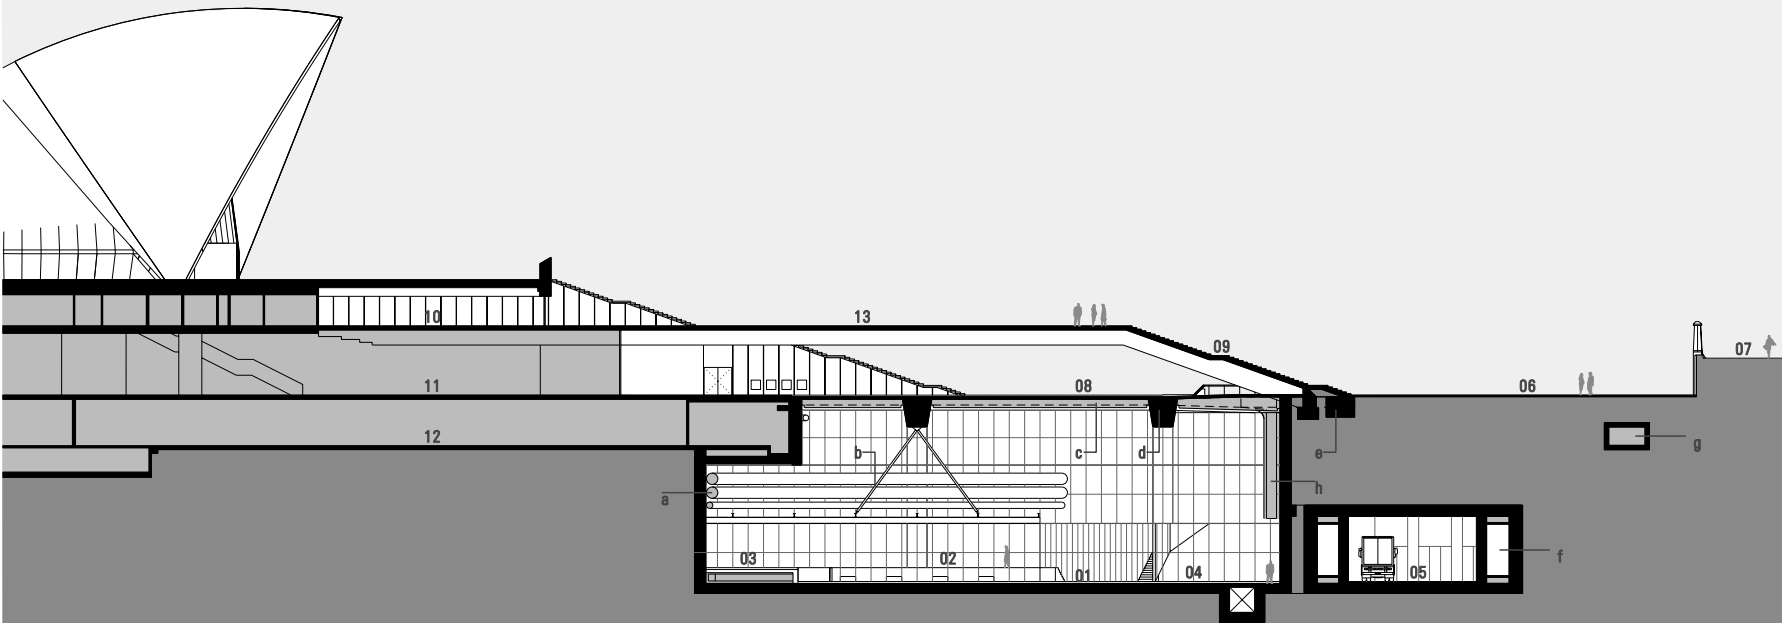

SEE ALSO EA-465

01 DELIVERY DOCK / FFL -11.160
02 SIDE LOADING DOCK / FFL -10.060
03 REAR LOADING DOCK
04 TRUCK TURNING BAY
05 DELIVERY DOCK ENTRY RAMP
06 FORECOURT
07 TARPEIAN STAIR
08 VEHICLE CONCOURSE - EXISTING FFL 3.680 APPROX.
09 MONUMENTAL STAIR
10 BOX OFFICE FOYER
11 CENTRAL PASSAGE
12 CORRIDOR
13 PODIUM

a Mechanical Services Oval Ductwork
b Gantry Support
c Shaped Beams Precast Forms
d Girder Beams Off-form Concrete Class 2
e Monumental Stair Footing
f Fire Egress
g Bennelong Stormwater Diversion
h Outside Air Intakes

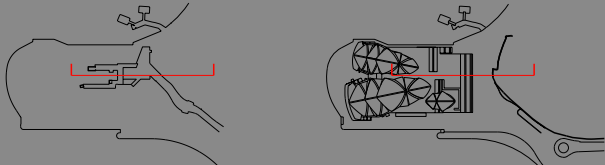

1:600 @ A3 0 6 12 18M

JPW
JOHNSON PILTON WALKER

Johnson Pilton Walker Pty Ltd ACN 095 778 888
Level 10 Plaza Building Australia Square, 95 Pitt Street, Sydney,
NSW 2000 Australia
Telephone +61 2 9259 5900
Facsimile +61 2 9259 5989

**SYDNEY OPERA HOUSE - VAPS PROJECT
ENVIRONMENTAL ASSESSMENT
SECTION Y29_E**

EA-335 / REV.00
0934 2 JUNE 2010