



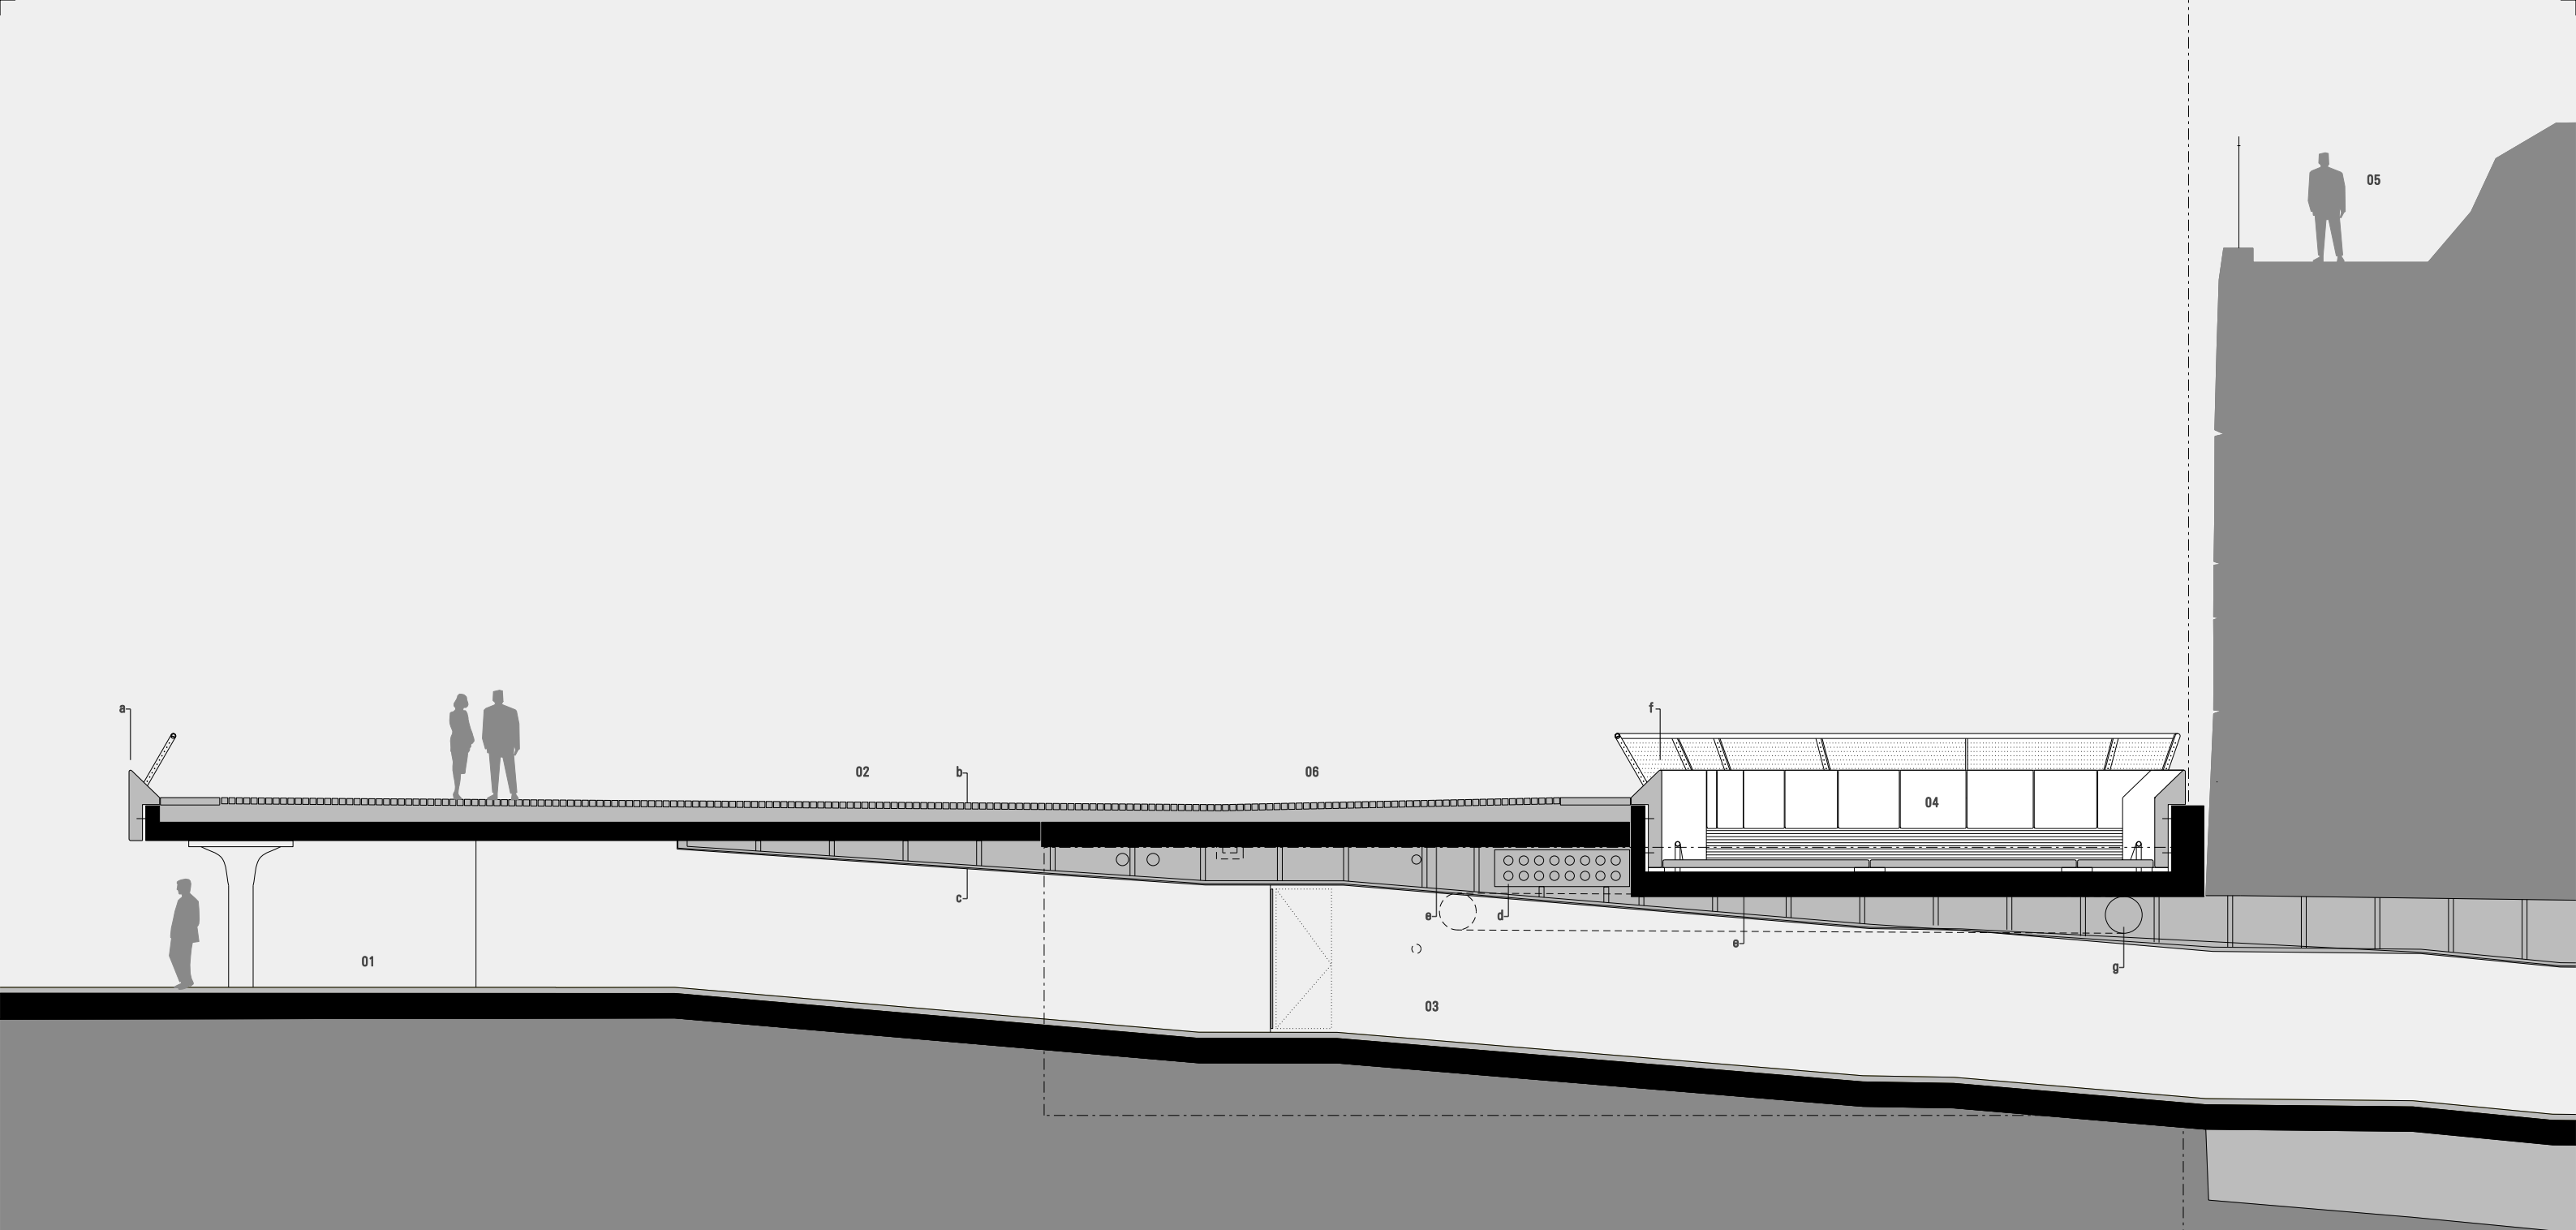

01 EXISTING LOWER CONCOURSE
02 FORECOURT / FFL VARIES
03 SOH CARPARK PEDESTRIAN ACCESS
04 RAMP
05 TARPEIAN WAY
06 PEDESTRIAN/VEHICLE SHARED ZONE

a Existing Precast Crushed Granite Parapet
& Bronze Handrail
b New Granite Setts & Slabs to match Existing
c Reinstate Existing Ceiling
d HV Cables Diversion
e New Roof Slab to Carpark Access
f Precast Crushed Granite Parapet & Bronze
Handrail with Integrated Lighting to match
Existing
g Stormwater Diversion
f Boundary

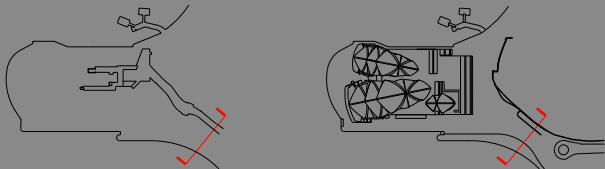

1:100 @ A3 0 1 2 3M

JPW
JOHNSON PILTON WALKER

Johnson Pilton Walker Pty Ltd ACN 095 778 888
Level 10 Plaza Building Australia Square, 95 Pitt Street, Sydney,
NSW 2000 Australia
Telephone +61 2 9259 5900
Facsimile +61 2 9259 5989

**SYDNEY OPERA HOUSE - VAPS PROJECT
ENVIRONMENTAL ASSESSMENT
VEHICLE RAMP SECTION B PROPOSED**

EA-406 / REV.00
0934 2 JUNE 2010