



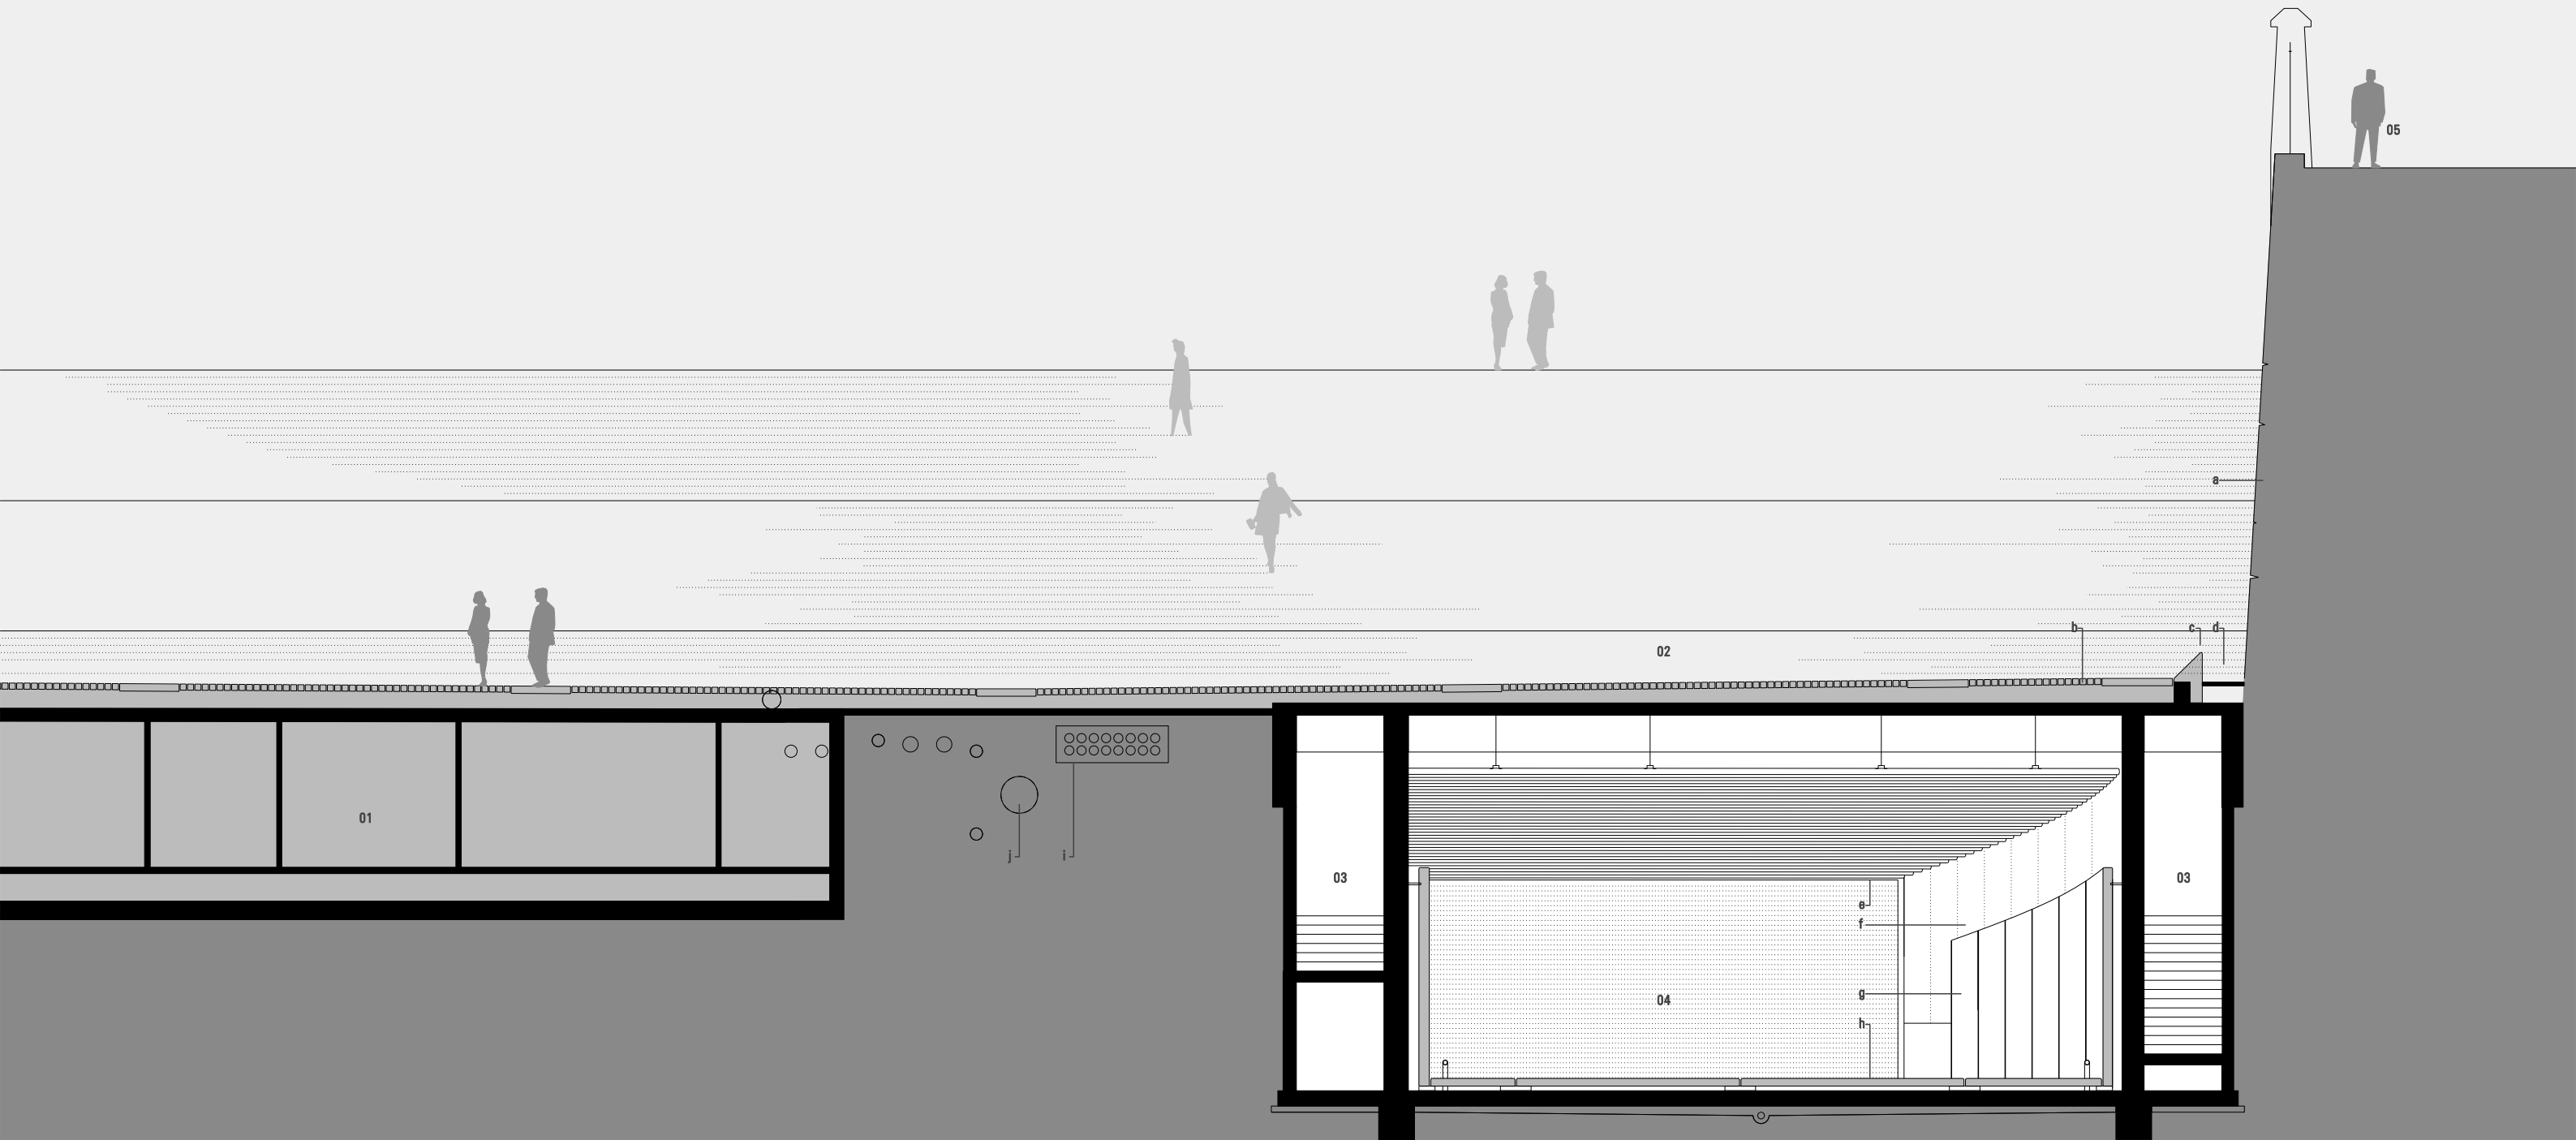

01 LOWER CONCOURSE SERVICE AREAS
02 FORECOURT
03 EGRESS
04 RAMP
05 TARPEIAN WAY

a Tarpeian Wall
b Reinstate Existing Setts & Slabs & Regrade as Required
c Precast Crushed Granite Upstand
d Integrated Services Sone
e Suspended Bronze Tube Baffle
f Class 2 Concrete Wall
g Precast Crushed Granite Panels
h Ramp Finish to match Precast Crushed Granite
i HV Cable Diversion
j Stormwater Diversion

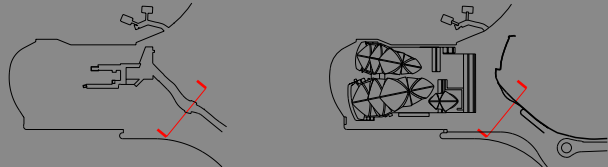

1:100 @ A3 0 1 2 3M

JPW
JOHNSON PILTON WALKER

Johnson Pilton Walker Pty Ltd ACN 095 778 888
Level 10 Plaza Building Australia Square, 95 Pitt Street, Sydney,
NSW 2000 Australia
Telephone +61 2 9259 5900
Facsimile +61 2 9259 5989

**SYDNEY OPERA HOUSE - VAPS PROJECT
ENVIRONMENTAL ASSESSMENT
VEHICLE RAMP SECTION D**

EA-415 / REV.00
0934 2 JUNE 2010