

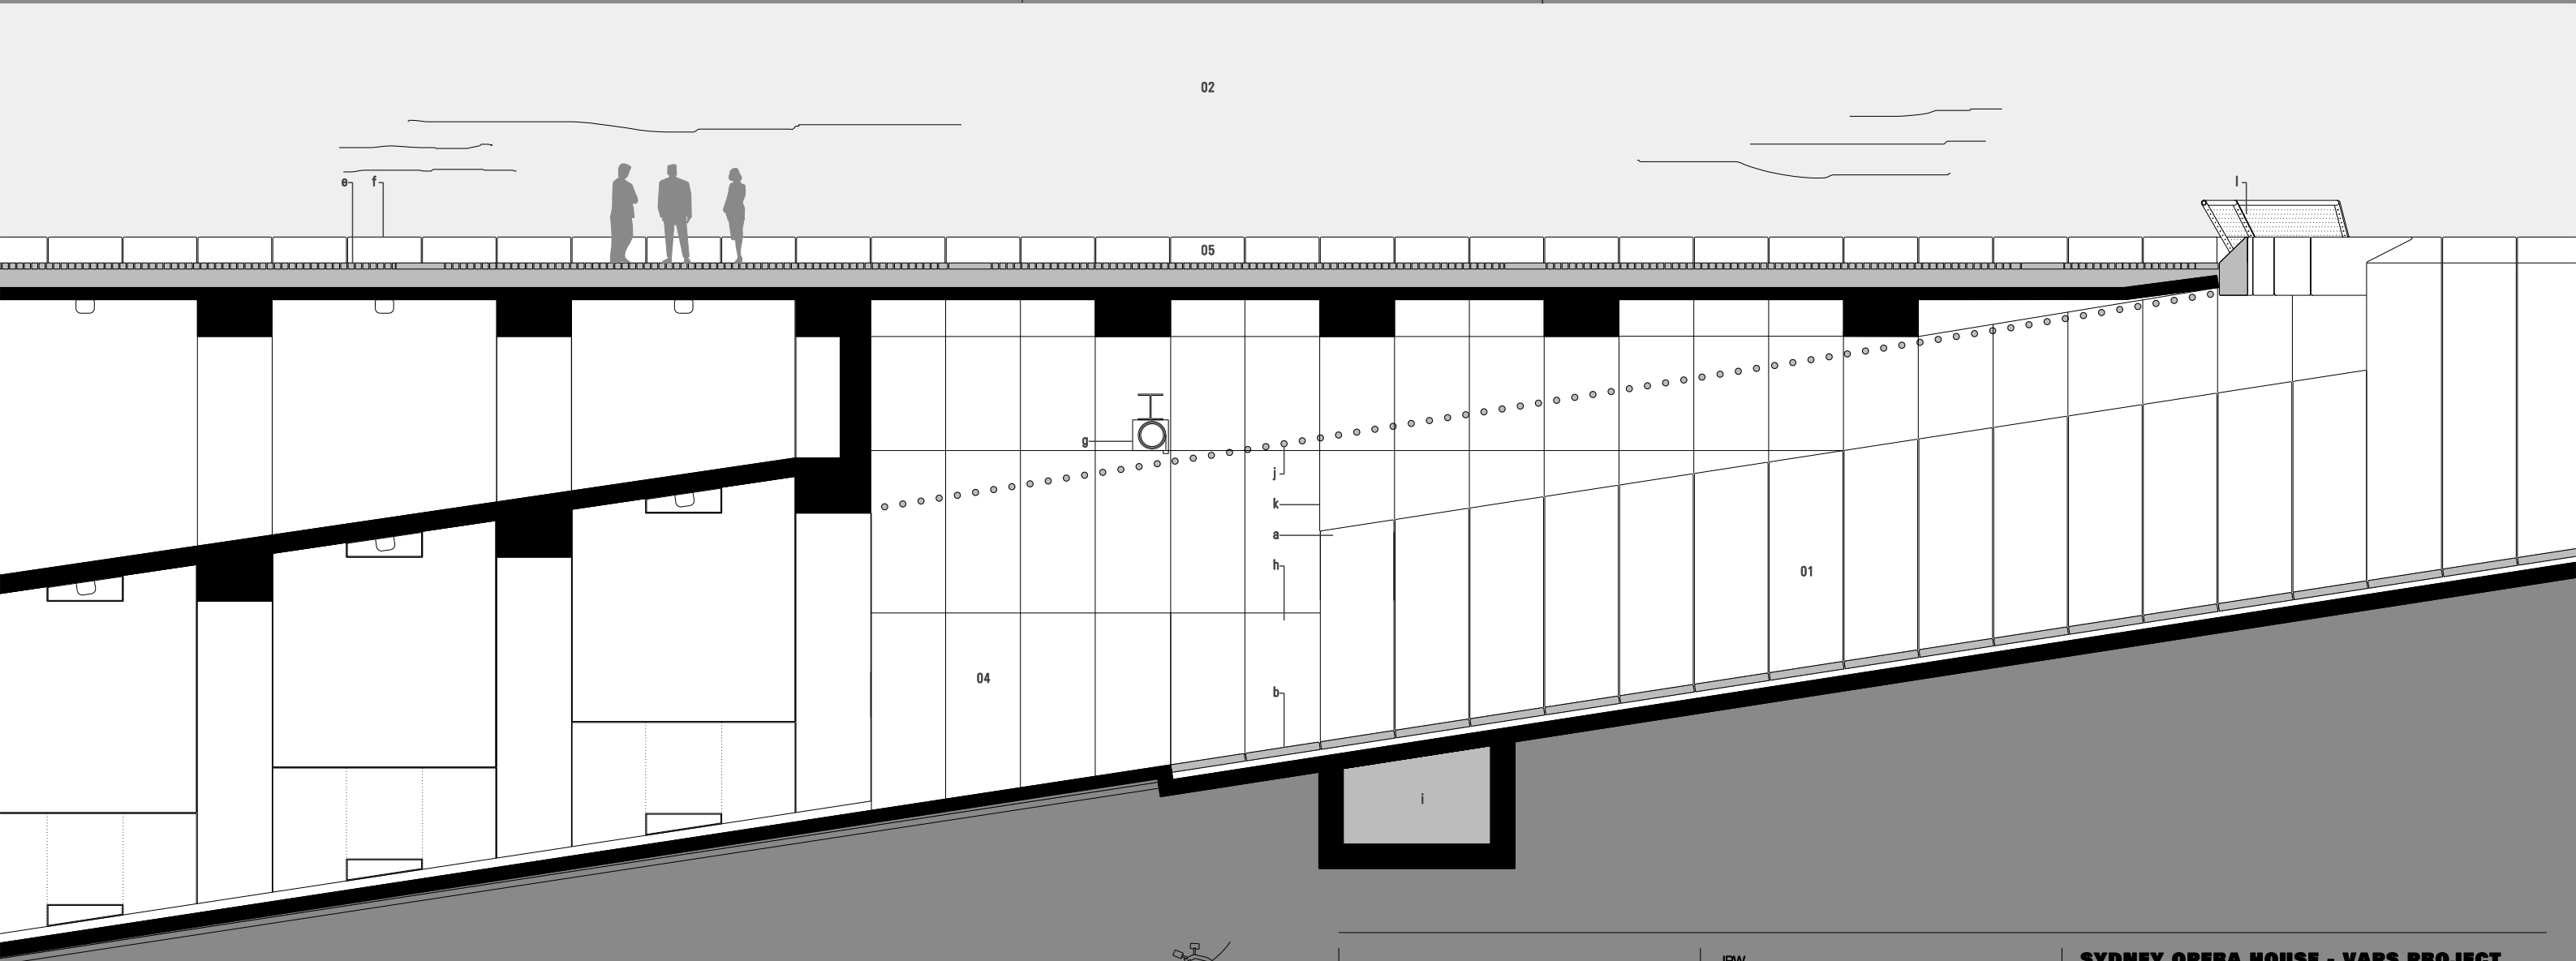


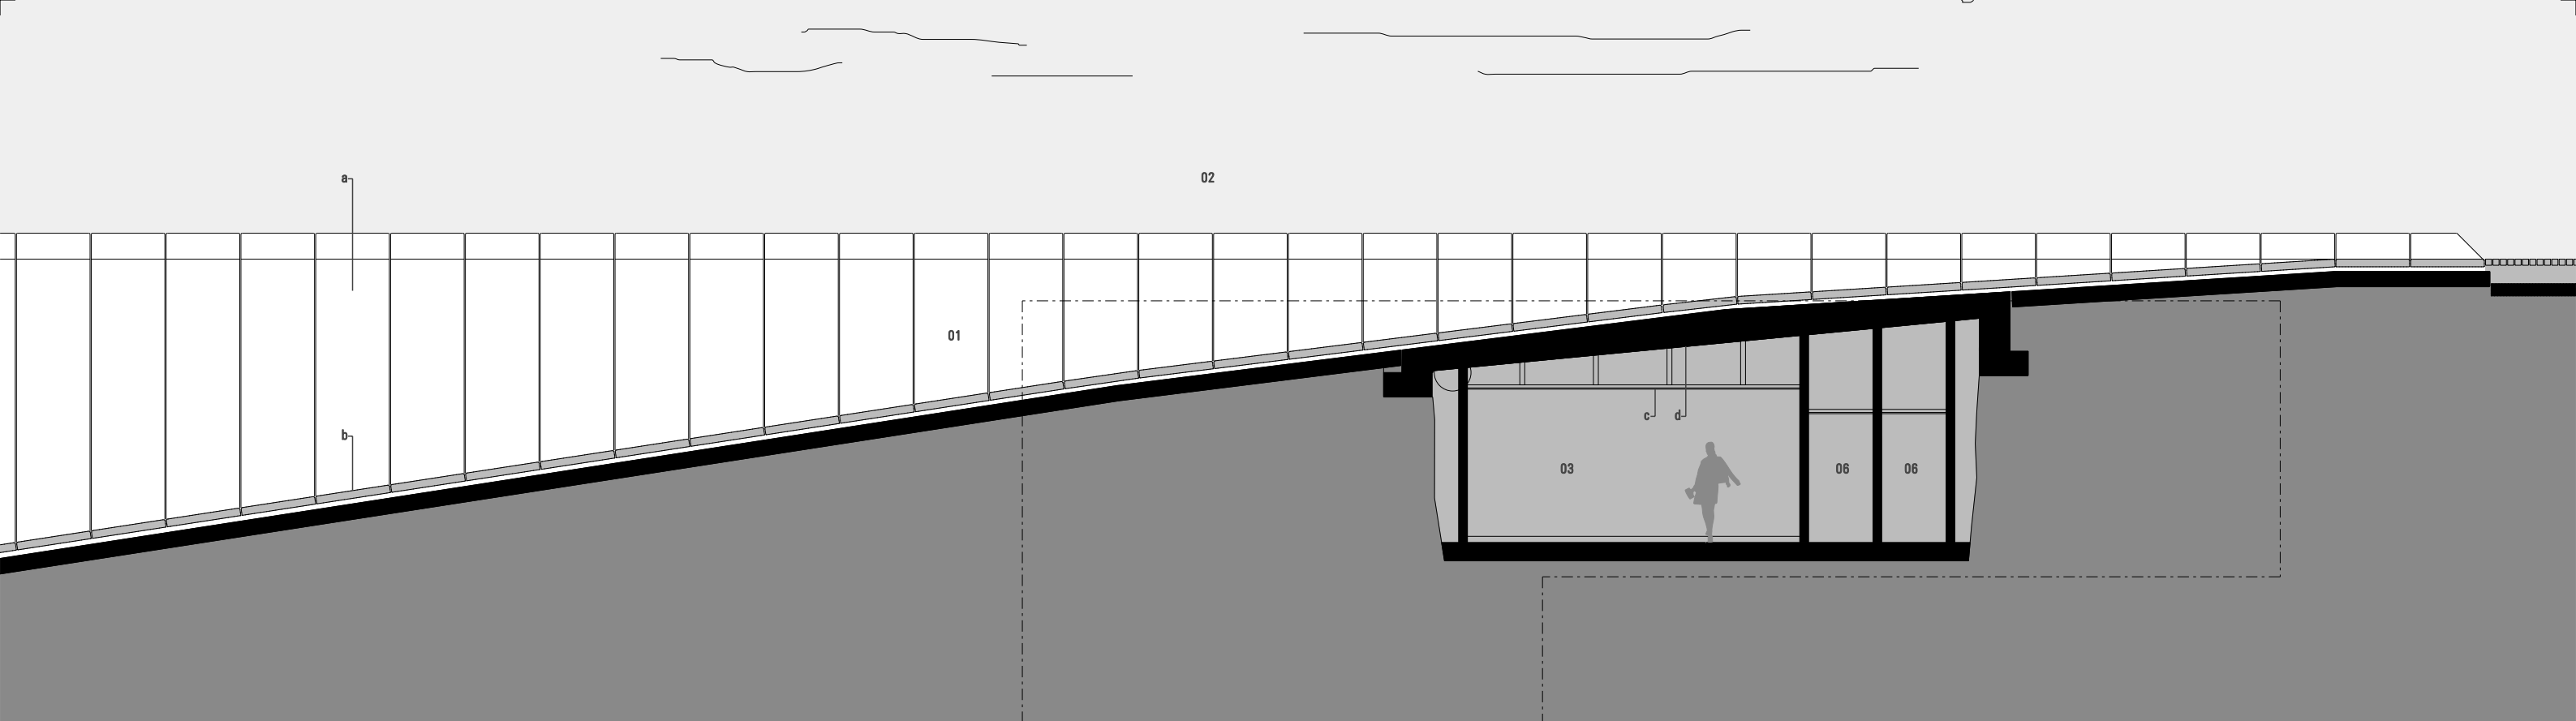

01 RAMP
02 TARPEIAN WALL
03 SOH CARPARK PEDESTRIAN ACCESS
04 DELIVERY DOCK ENTRY RAMP
05 FORECOURT
06 EGRESS

a Precast Crushed Granite Panels
b Ramp Finish to match Precast Crushed Granite Panels
c Reinstate Existing Ceiling
d New Roof Slab to Carpark Access
e Reinstate Existing Setts & Slabs & Regrade as Required
f Precast Crushed Granite Upstand

g Roller Shutter
h Egress Discharge
i Lower Concourse Kitchen Discharge Diversion
j Suspended Bronze Tube Baffle
k Class 2 Concrete Wall
l Precast Crushed Granite Upstand & Bronze Handrail to match Existing With Integrated Lighting

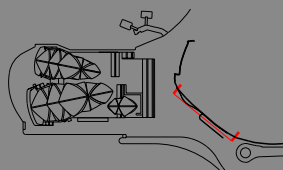

1:100 @ A3 0 1 2 3M

JPW
JOHNSON PILTON WALKER

Johnson Pilton Walker Pty Ltd ACN 095 778 888
Level 10 Plaza Building Australia Square, 95 Pitt Street, Sydney,
NSW 2000 Australia
Telephone +61 2 9259 5900
Facsimile +61 2 9259 5989

**SYDNEY OPERA HOUSE - VAPS PROJECT
ENVIRONMENTAL ASSESSMENT
SECTION JJ VEHICLE RAMP AND
PEDESTRIAN TUNNEL**

EA-440 / REV.00
0934 2 JUNE 2010