



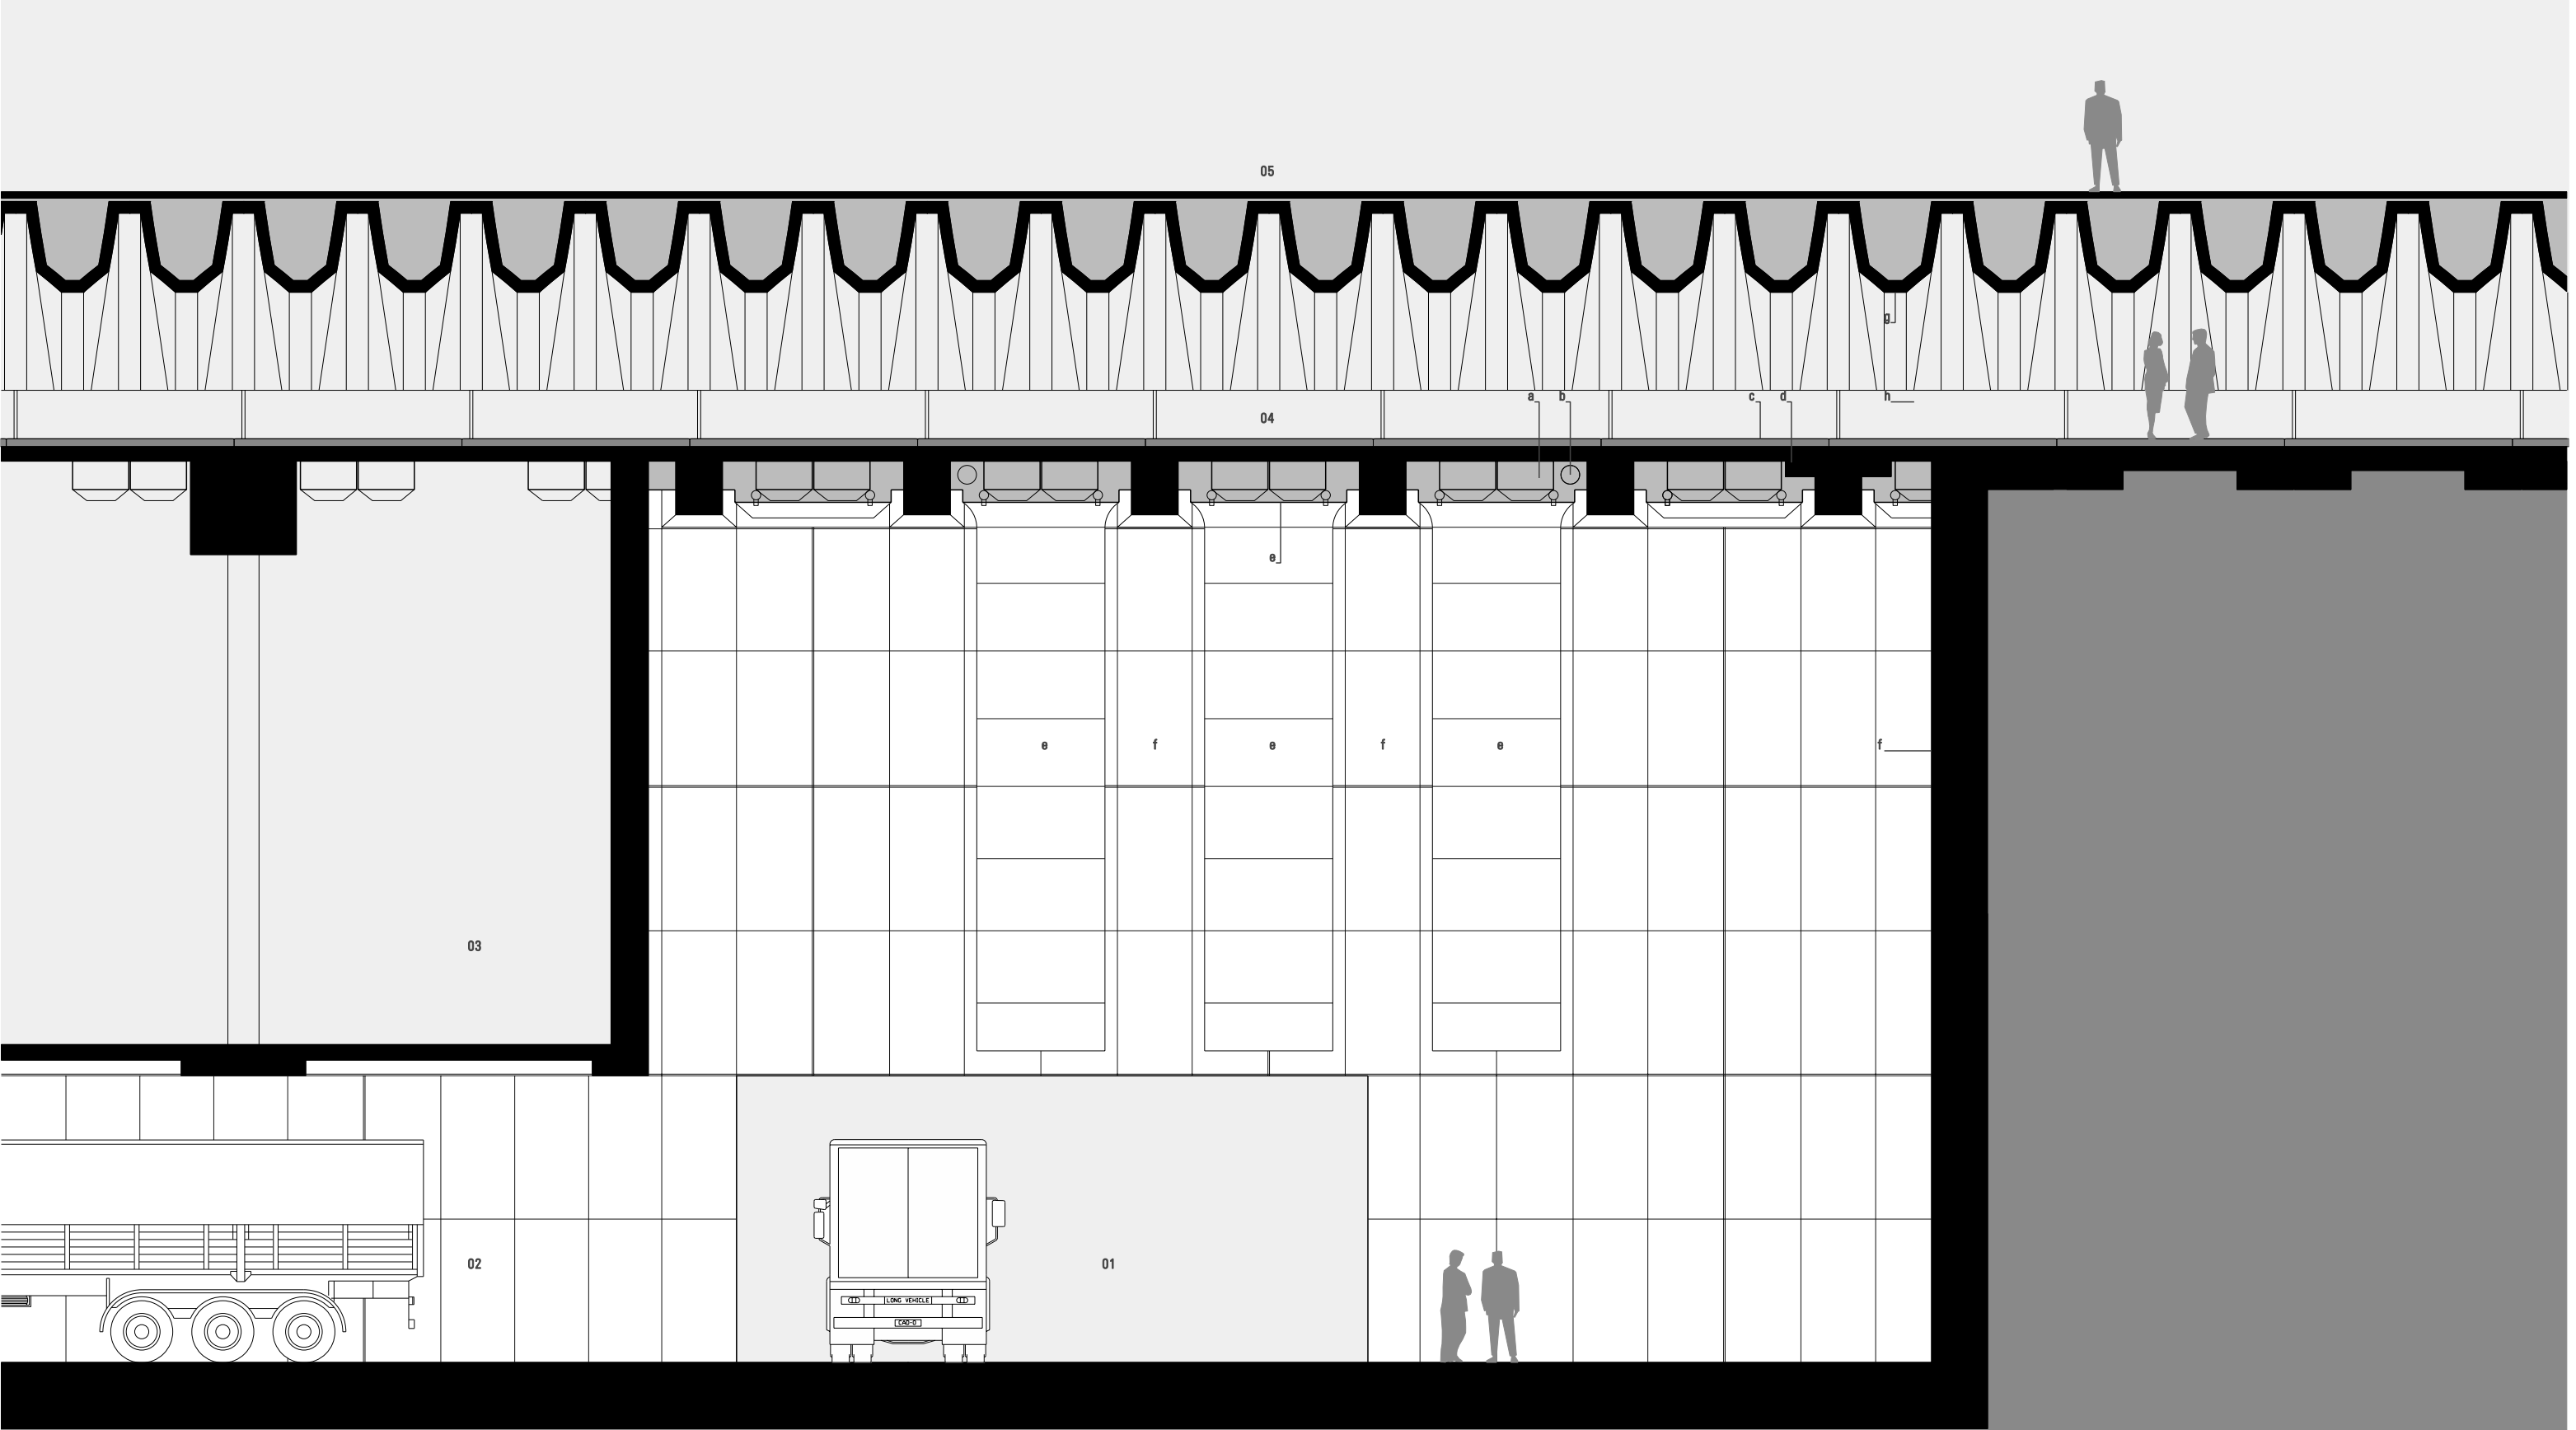

01 VEHICLE RAMP BEYOND
02 TRUCK TURNING BAY
03 MECHANICAL PLANT ROOM
04 VEHICLE CONCOURSE
05 MONUMENTAL STAIR

a Existing Tie Beams
b Stormwater
c Reinstate Existing Finishes
d HV Cables
e Compressed Fibre Cement Panels
f Class 2 Concrete Walls
g Folded Slab Concourse Beams
h Existing Precast Upstand

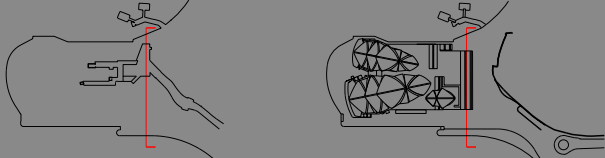

1:100 @ A3 0 1 2 3M

JPW
JOHNSON PILTON WALKER

Johnson Pilton Walker Pty Ltd ACN 095 778 888
Level 10 Plaza Building Australia Square, 95 Pitt Street, Sydney,
NSW 2000 Australia
Telephone +61 2 9259 5900
Facsimile +61 2 9259 5999

**SYDNEY OPERA HOUSE - VAPS PROJECT
ENVIRONMENTAL ASSESSMENT
DELIVERY DOCK_ELEVATION NORTH**

EA-450 / REV.00
0934 2 JUNE 2010