



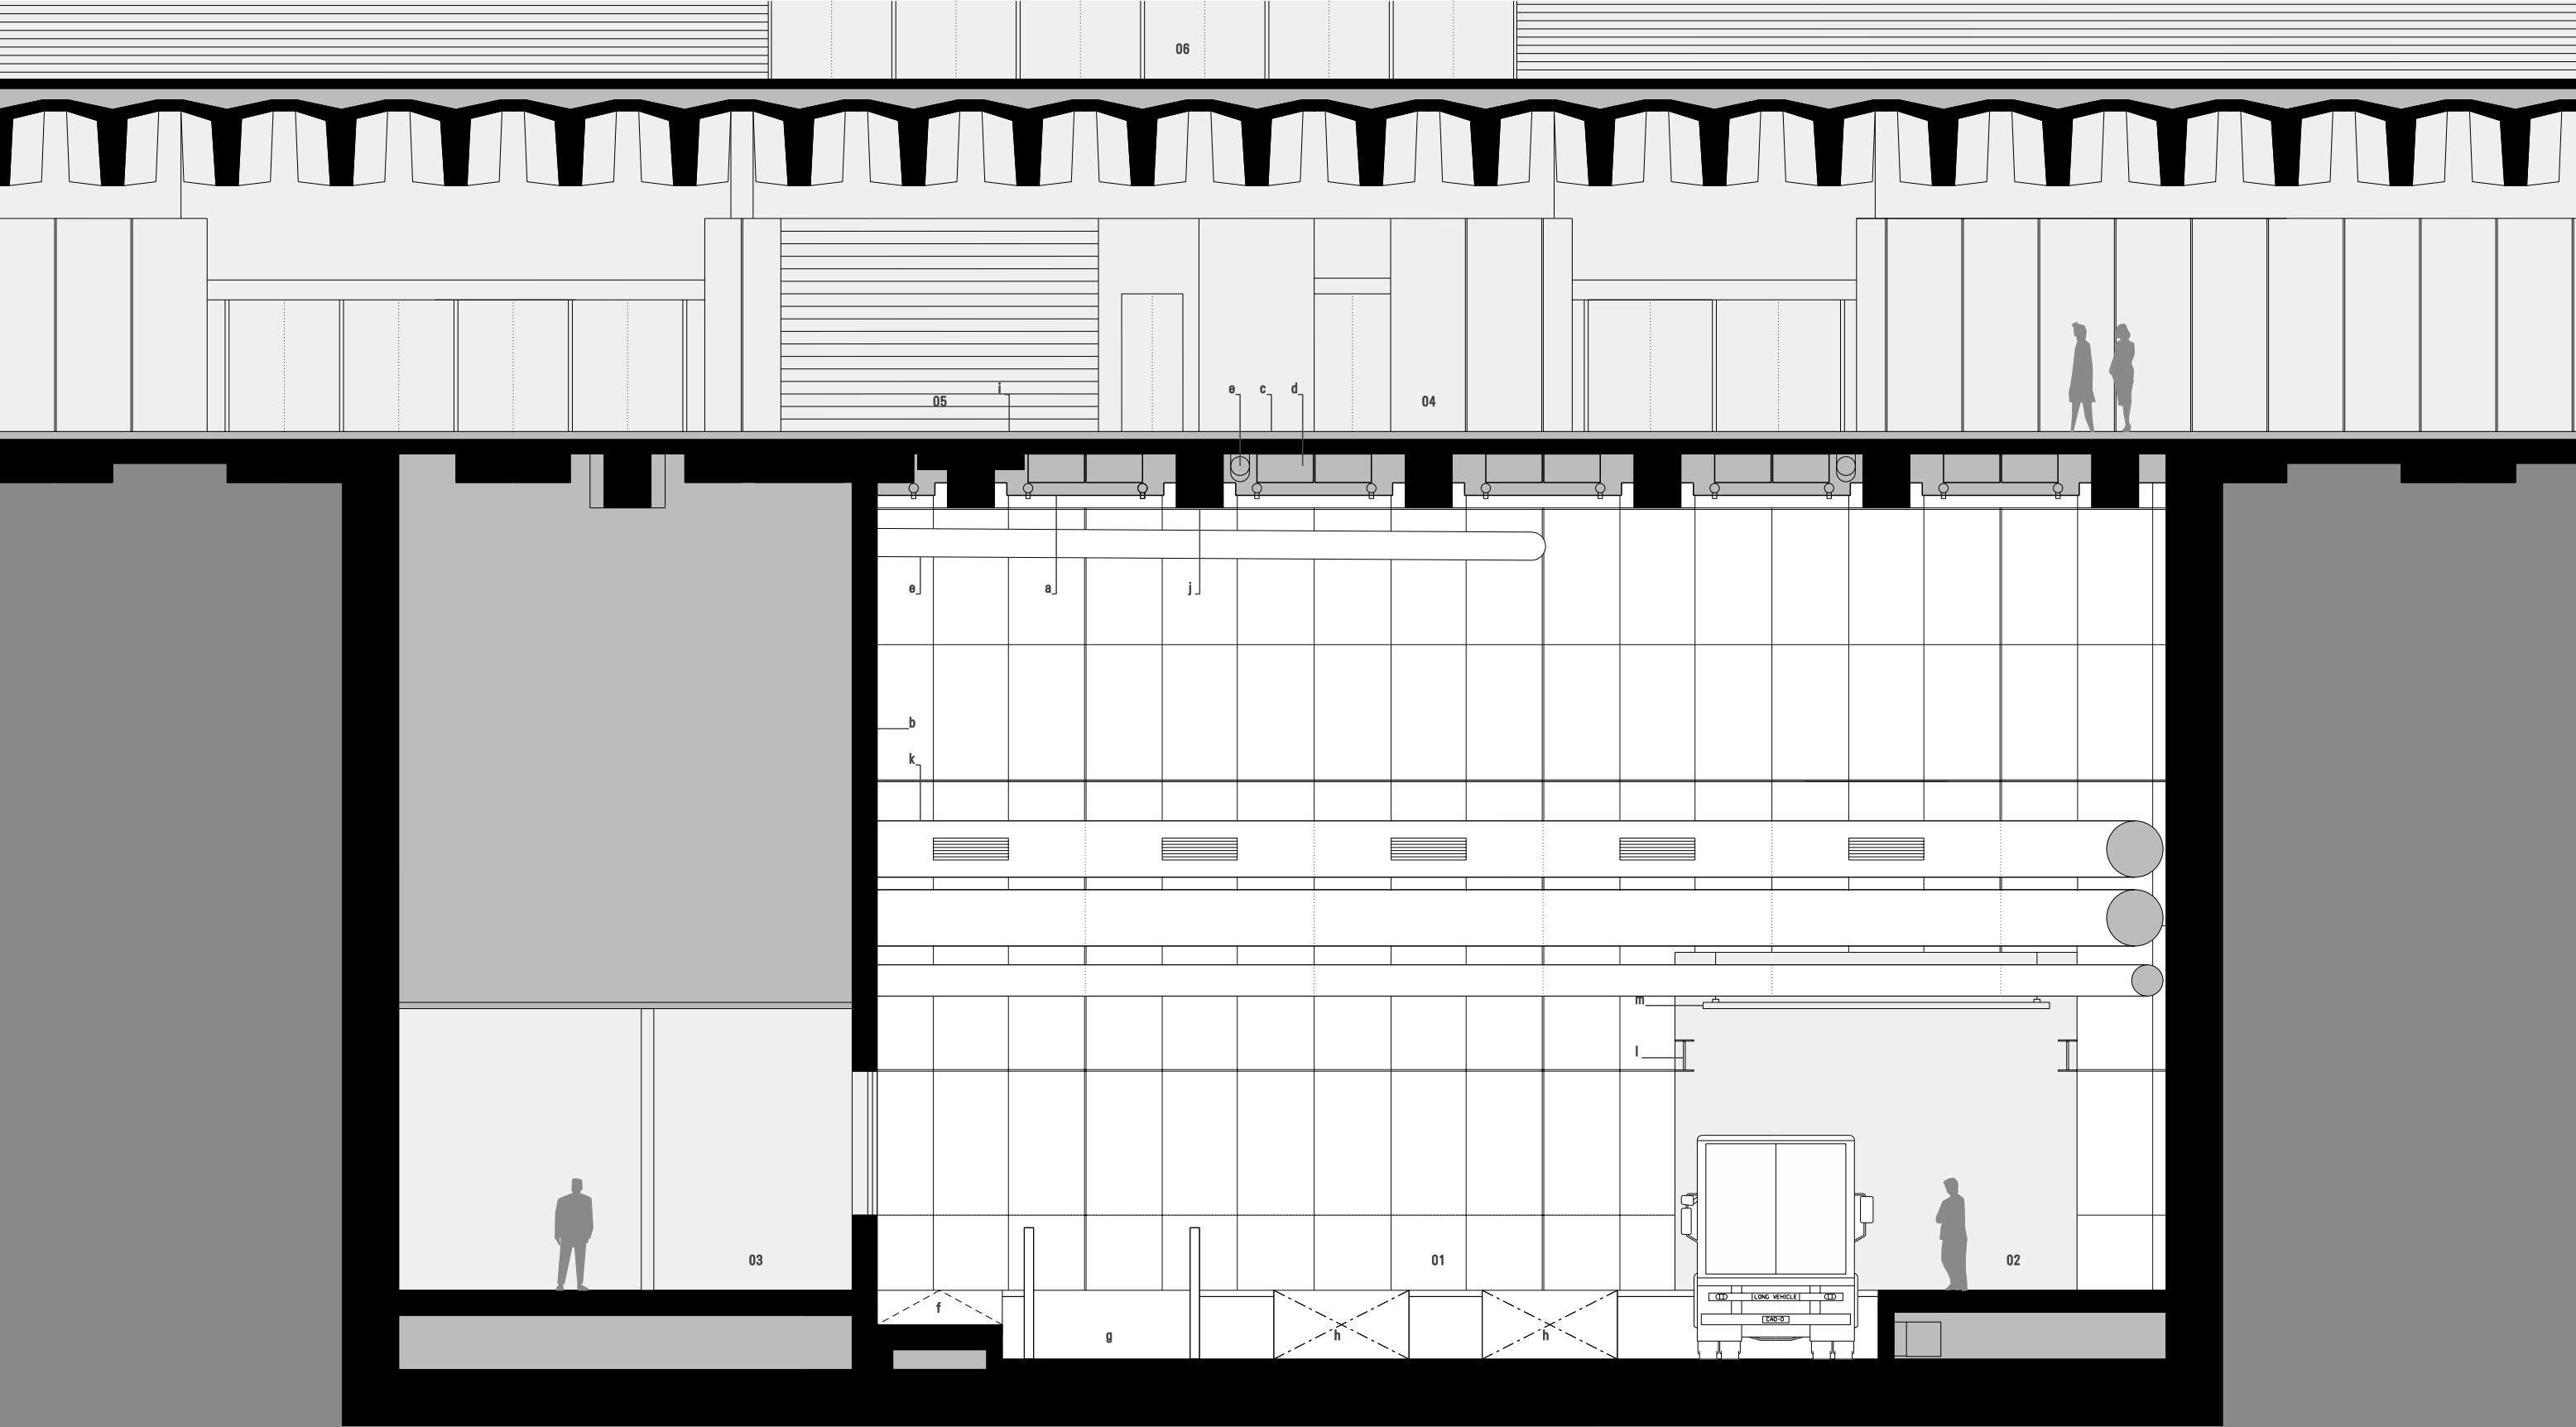

01 REAR LOADING DOCK
02 SIDE LOADING DOCK
03 DOCK CONTROL
04 VEHICLE CONCOURSE
05 CENTRAL PASSAGE BEYOND
06 PODIUM

a Compressed Fibre Cement Panels
b Class 2 Concrete Walls
c Reinstate Existing Finishes
d Existing Tie Beams
e Stormwater
f Ramp
g Scissor Lift
h Dock Leveller
i HV Cable Route
j Shaped Beams Precast Forms
k Mechanical Services Oval Ducts
l Gantry
m Suspended Discontinuous Accousite Panels below
Clear Sealed Concrete Soffit & Services

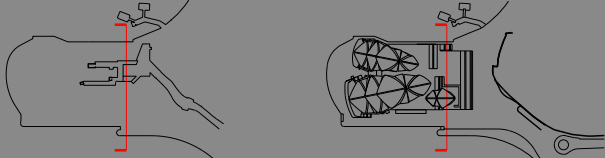

1:100 @ A3 0 1 2 3M

JPW
JOHNSON PILTON WALKER

Johnson Pilton Walker Pty Ltd ACN 095 778 888
Level 10 Plaza Building Australia Square, 95 Pitt Street, Sydney,
NSW 2000 Australia
Telephone +61 2 9259 5900
Facsimile +61 2 9259 5989

**SYDNEY OPERA HOUSE - VAPS PROJECT
ENVIRONMENTAL ASSESSMENT
DELIVERY DOCK_ELEVATION SOUTH**

EA-460 / REV.00
0934 2 JUNE 2010