



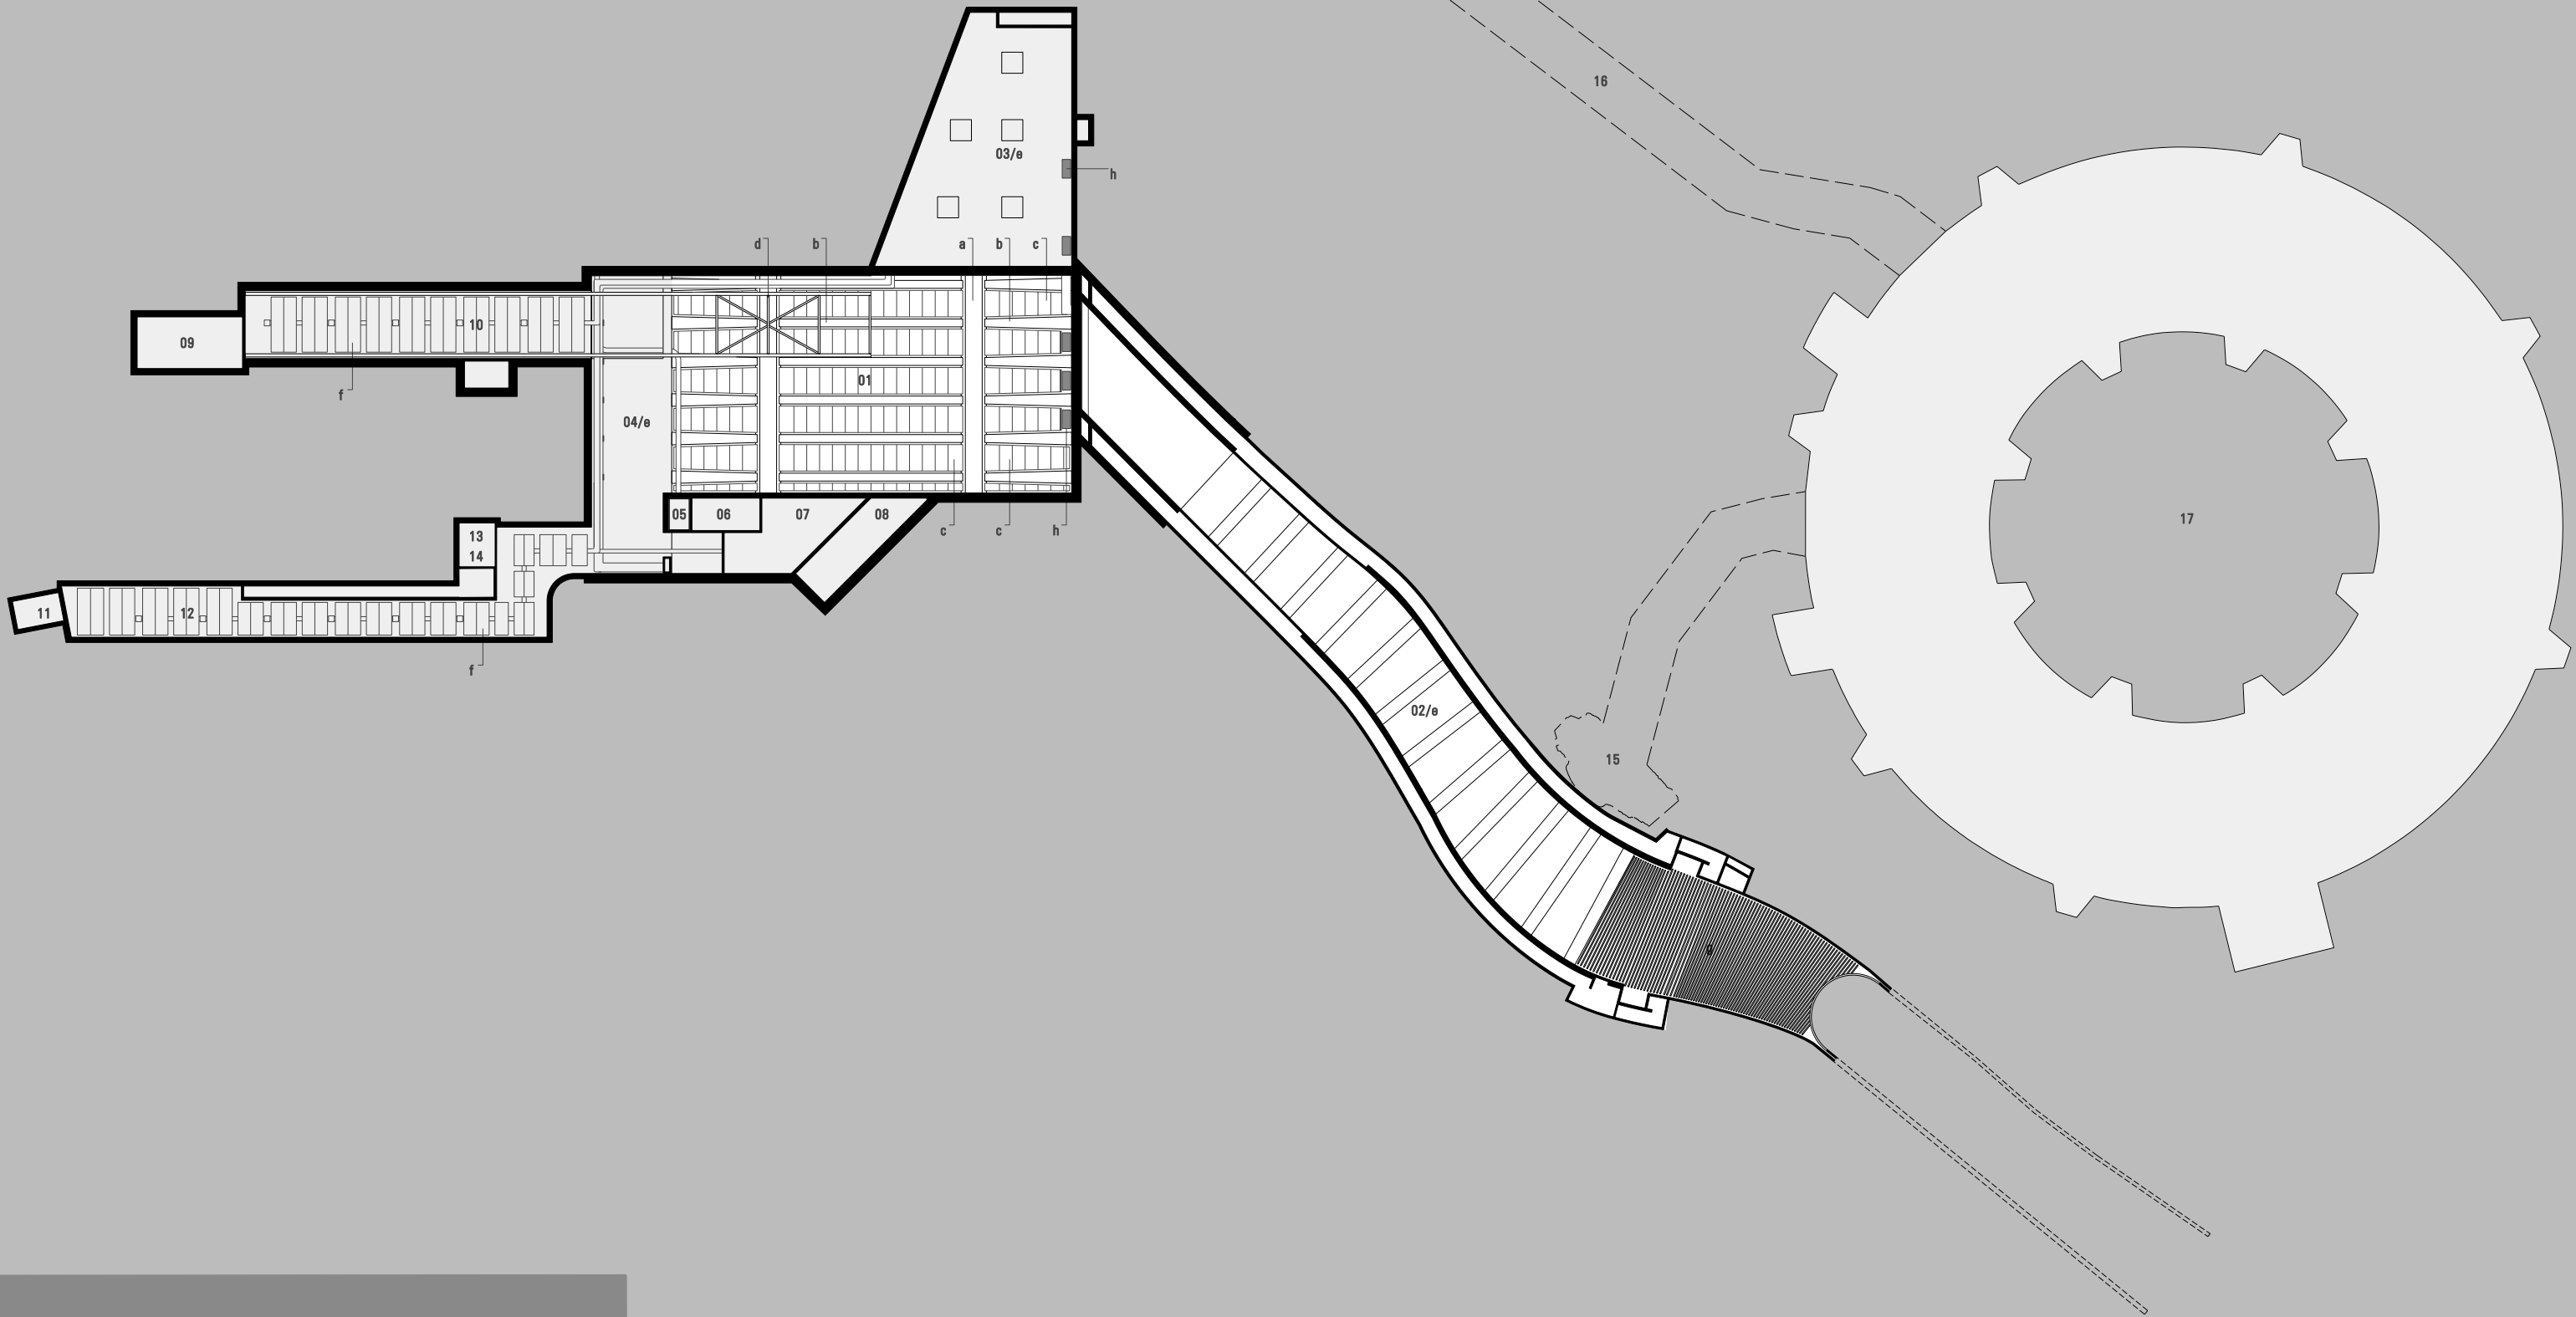

- 01 DELIVERY DOCK
02 DELIVERY DOCK ENTRY RAMP
03 TRUCK TURNING BAY
04 REAR LOADING DOCK
05 TOILET
06 DOCK CONTROL
07 GARBAGE COLLECTION
08 GARBAGE COMPACTOR
09 LIFT 21 TEMPORARY SCENERY LIFT
10 CONTAINER STORAGE
11 LIFT 12
12 LIFT 12 CORRIDOR
13 LIFT 22
14 LIFT 23
15 SOH CARPARK VENTILATION INTAKE SHAFT
16 SOH CARPARK VENTILATION EXHAUST TUNNEL
17 SOH CARPARK

- a Girder Beams Off-form Concrete Class 2
b Shaped Beams Precast Forms
c Compressed Fibre Cement Panels, Integrated Services
d Gantry Support
e Concrete Soffit Clear Seal
f Suspended Discontinuous Acoustic Panels
below Clear Sealed Concrete Soffit & Services
g Suspended Bronze Tube Baffle
h Outside Air Intakes

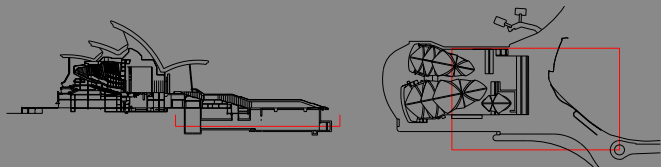

1:600 @ A3

0 6 12 18M



JPW
JOHNSON PILTON WALKER

Johnson Pilton Walker Pty Ltd ACN 095 778 989
Level 10 Plaza Building Australia Square, 95 Pitt Street, Sydney,
NSW 2000 Australia
Telephone +61 2 8259 5900
Facsimile +61 2 8259 5999

**SYDNEY OPERA HOUSE - VAPS PROJECT
ENVIRONMENTAL ASSESSMENT
BASEMENT 4 (LEVEL -038')
REFLECTED CEILING PLAN**

EA-200 / REV.00
0934 2 JUNE 2010