



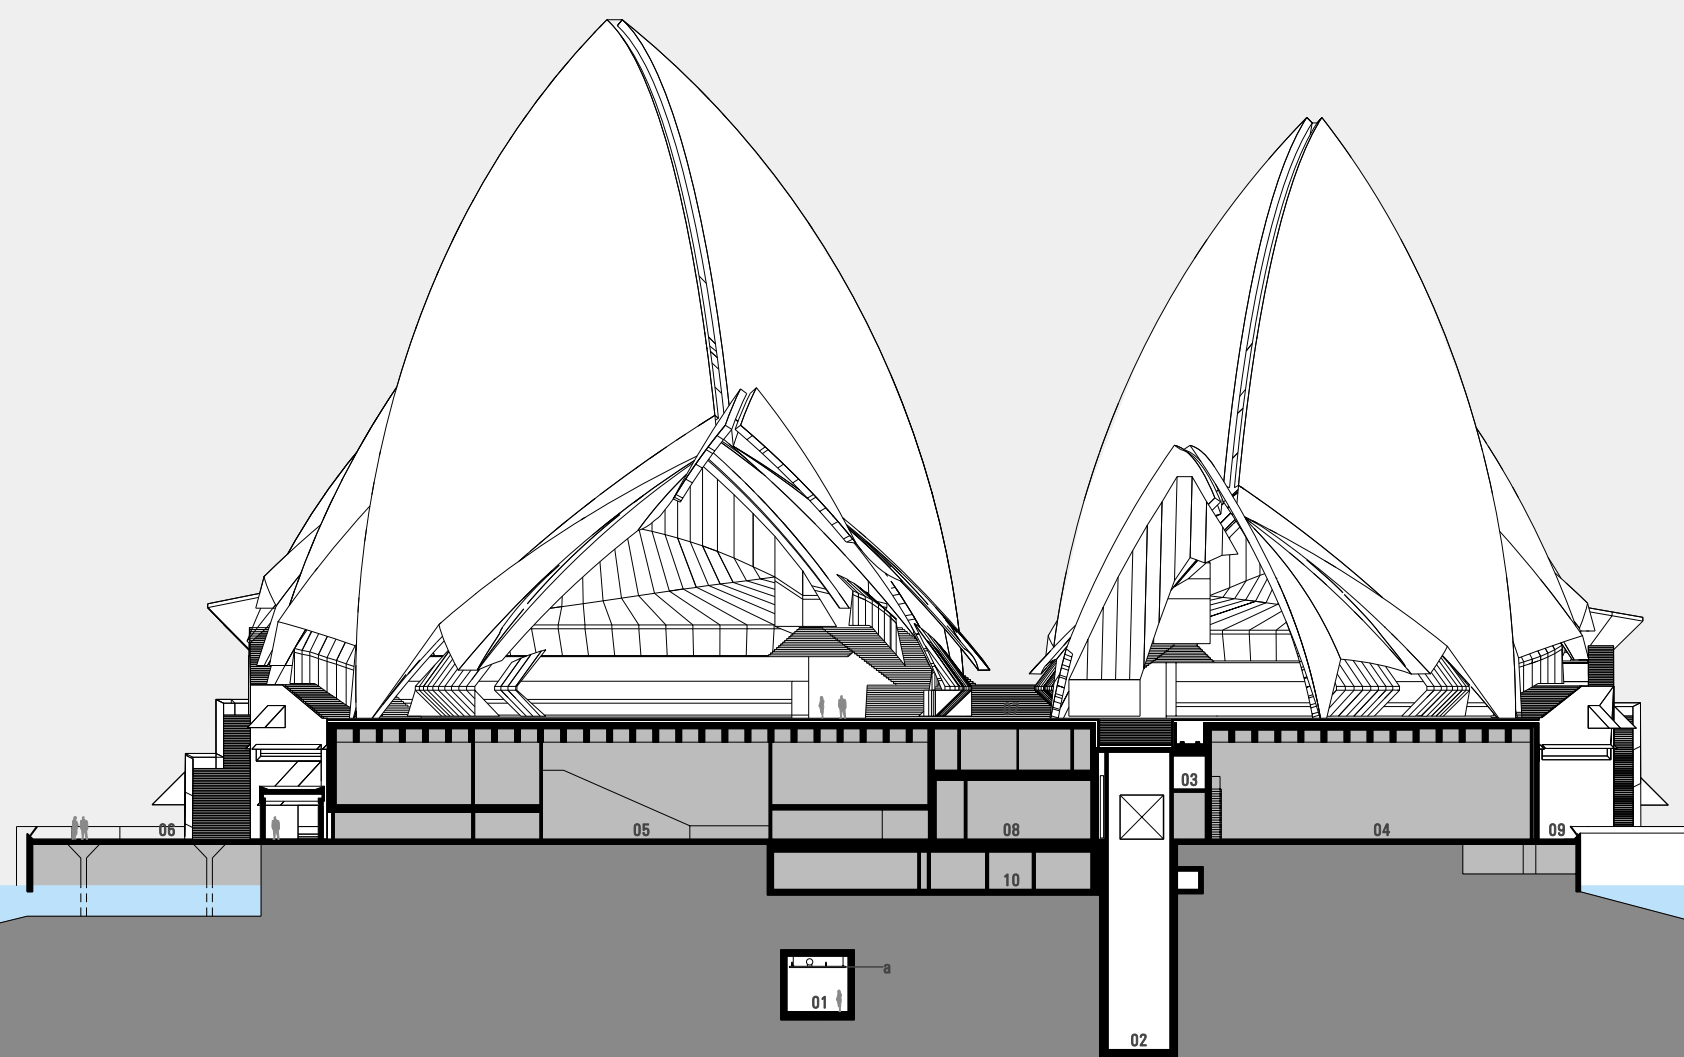

- 01 CORRIDOR TO LIFT 12 / FFL -10.060
- 02 LIFT 21 TEMPORARY SCENERY
- 03 LIFT 21 MOTOR ROOM
- 04 SET CHANGING AREA
- 05 PLAYHOUSE
- 06 WESTERN BROADWALK
- 07 PODIUM
- 08 CENTRAL PASSAGE
- 09 EASTERN BROADWALK
- 10 CORRIDOR

a Suspended Discontinuous Accoustic Panels
below Clear Sealed Concrete Soffit & Services

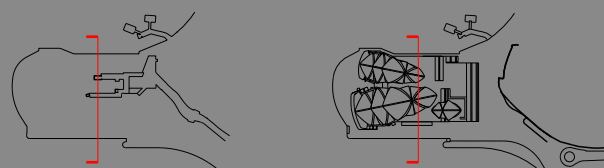

1:600 @ A3 0 6 12 18M

JPW
JOHNSON PILTON WALKER

Johnson Pilton Walker Pty Ltd ACN 095 778 888
Level 10 Plaza Building Australia Square, 95 Pitt Street, Sydney,
NSW 2000 Australia
Telephone +61 2 8259 5900
Facsimile +61 2 8259 5989

**SYDNEY OPERA HOUSE - VAPS PROJECT
ENVIRONMENTAL ASSESSMENT
SECTION X70_N**

EA-300 / REV.00
0934 2 JUNE 2010