



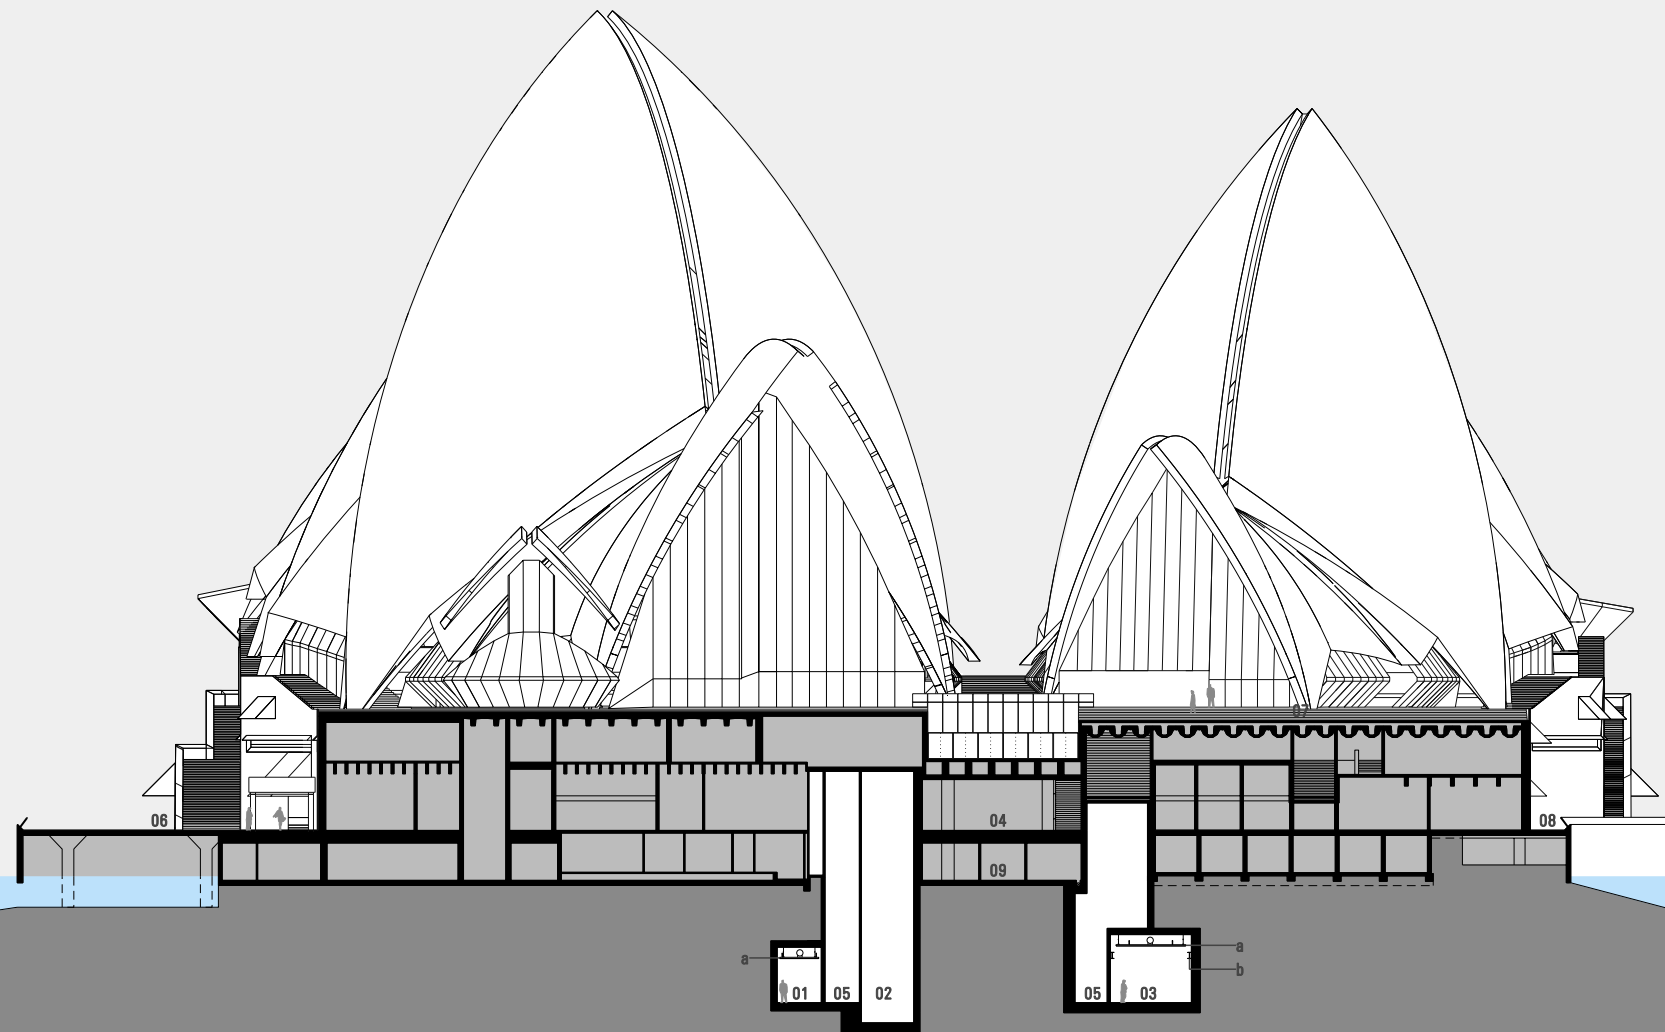

01 CORRIDOR TO LIFT 12 / FFL -10.060
02 LIFT 22 & 23
03 CONTAINER STORAGE / FFL -10.060
04 CENTRAL PASSAGE
05 STAIR
06 WESTERN BROADWALK
07 PODIUM
08 EASTERN BROADWALK
09 CORRIDOR

a Suspended Discontinuous Accoustic Panels
below Clear Sealed Concrete Soffit & Services
b Gantry

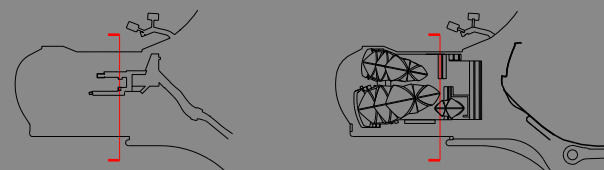

1:600 @ A3 0 6 12 18M

JPW
JOHNSON PILTON WALKER

Johnson Pilton Walker Pty Ltd ACN 095 778 888
Level 10 Plaza Building Australia Square, 95 Pitt Street, Sydney,
NSW 2000 Australia
Telephone +61 2 8259 5900
Facsimile +61 2 8259 5989

**SYDNEY OPERA HOUSE - VAPS PROJECT
ENVIRONMENTAL ASSESSMENT
SECTION X48_N**

EA-305 / REV.00
0934 2 JUNE 2010