



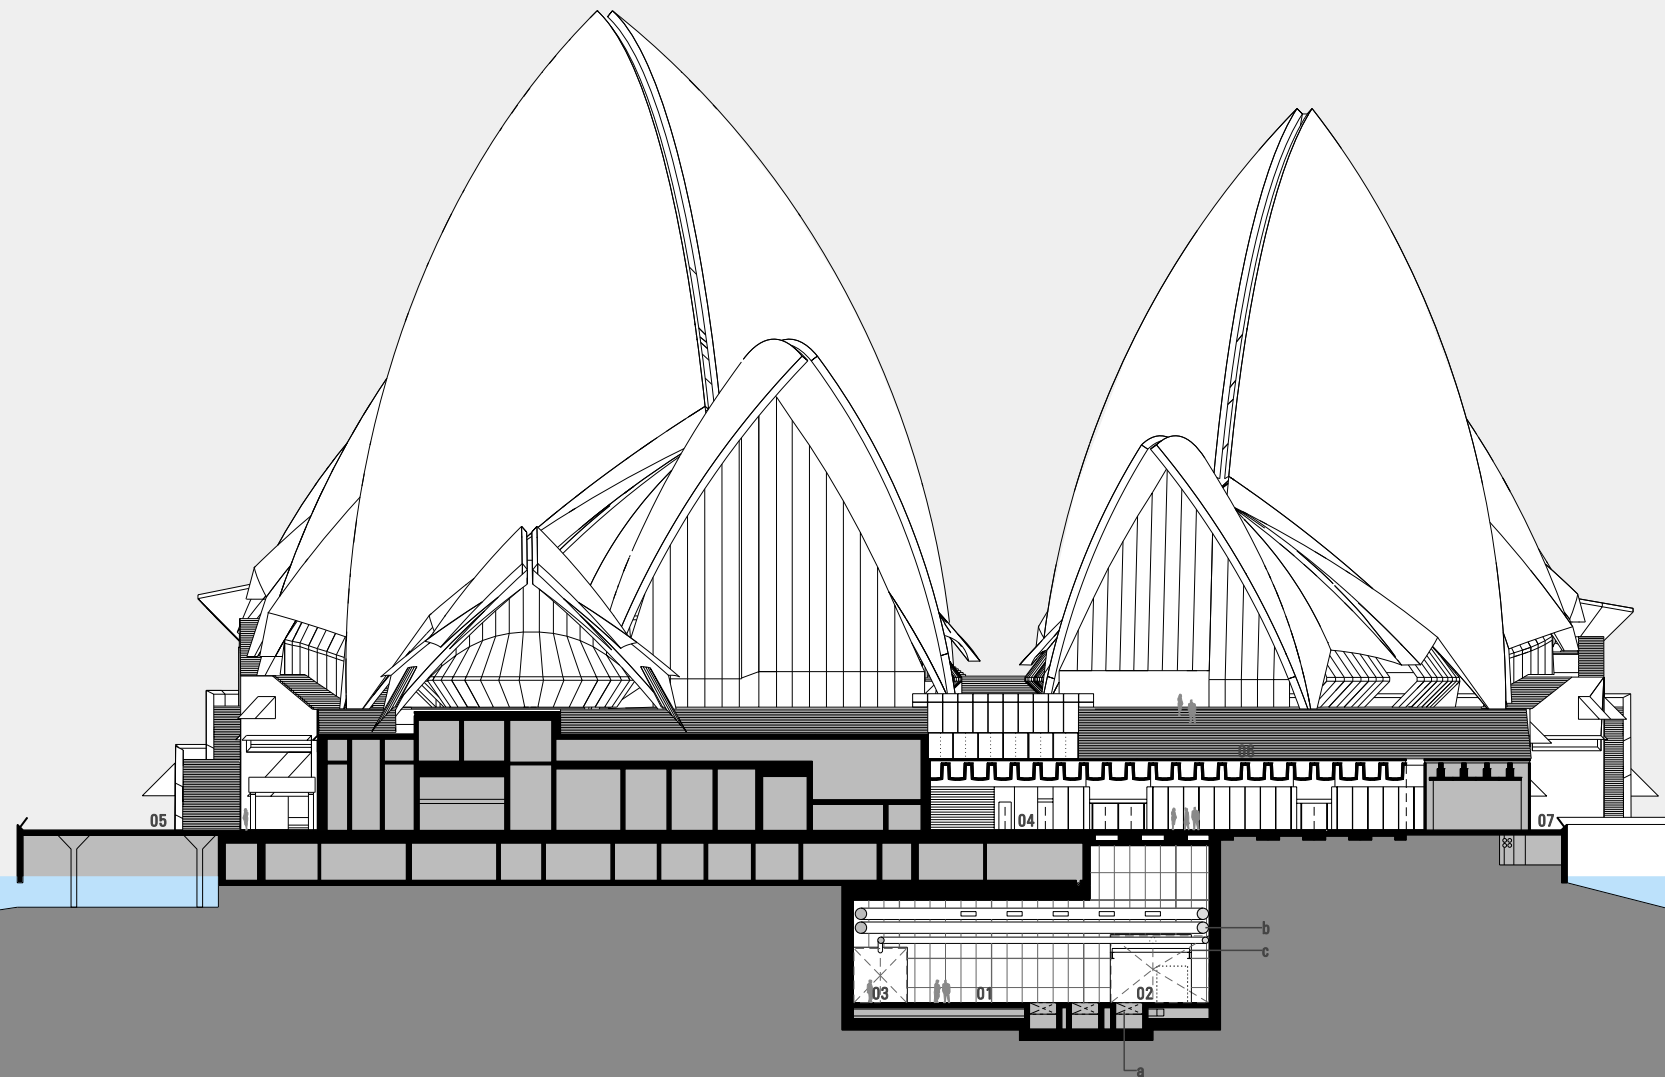

SEE EA-450 FOR DETAIL.

01 REAR LOADING DOCK / FFL -10.060
02 CONTAINER STORAGE BEHIND
03 LIFT 22 & 23 LOBBY BEHIND
04 VEHICLE CONCOURSE - EXISTING FFL 3.680 APPROX.
05 WESTERN BROADWALK
06 PODIUM
07 EASTERN BROADWALK

a Dock Levellers
b Mechanical Services
c Gantry

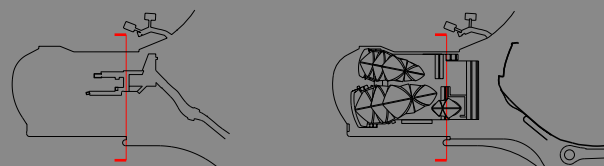

1:600 @ A3 0 6 12 18M

JPW
JOHNSON PILTON WALKER

Johnson Pilton Walker Pty Ltd ACN 095 778 888
Level 10 Plaza Building Australia Square, 95 Pitt Street, Sydney,
NSW 2000 Australia
Telephone +61 2 8259 5900
Facsimile +61 2 8259 5989

**SYDNEY OPERA HOUSE - VAPS PROJECT
ENVIRONMENTAL ASSESSMENT
SECTION X38_N**

EA-310 / REV.00
0934 2 JUNE 2010