



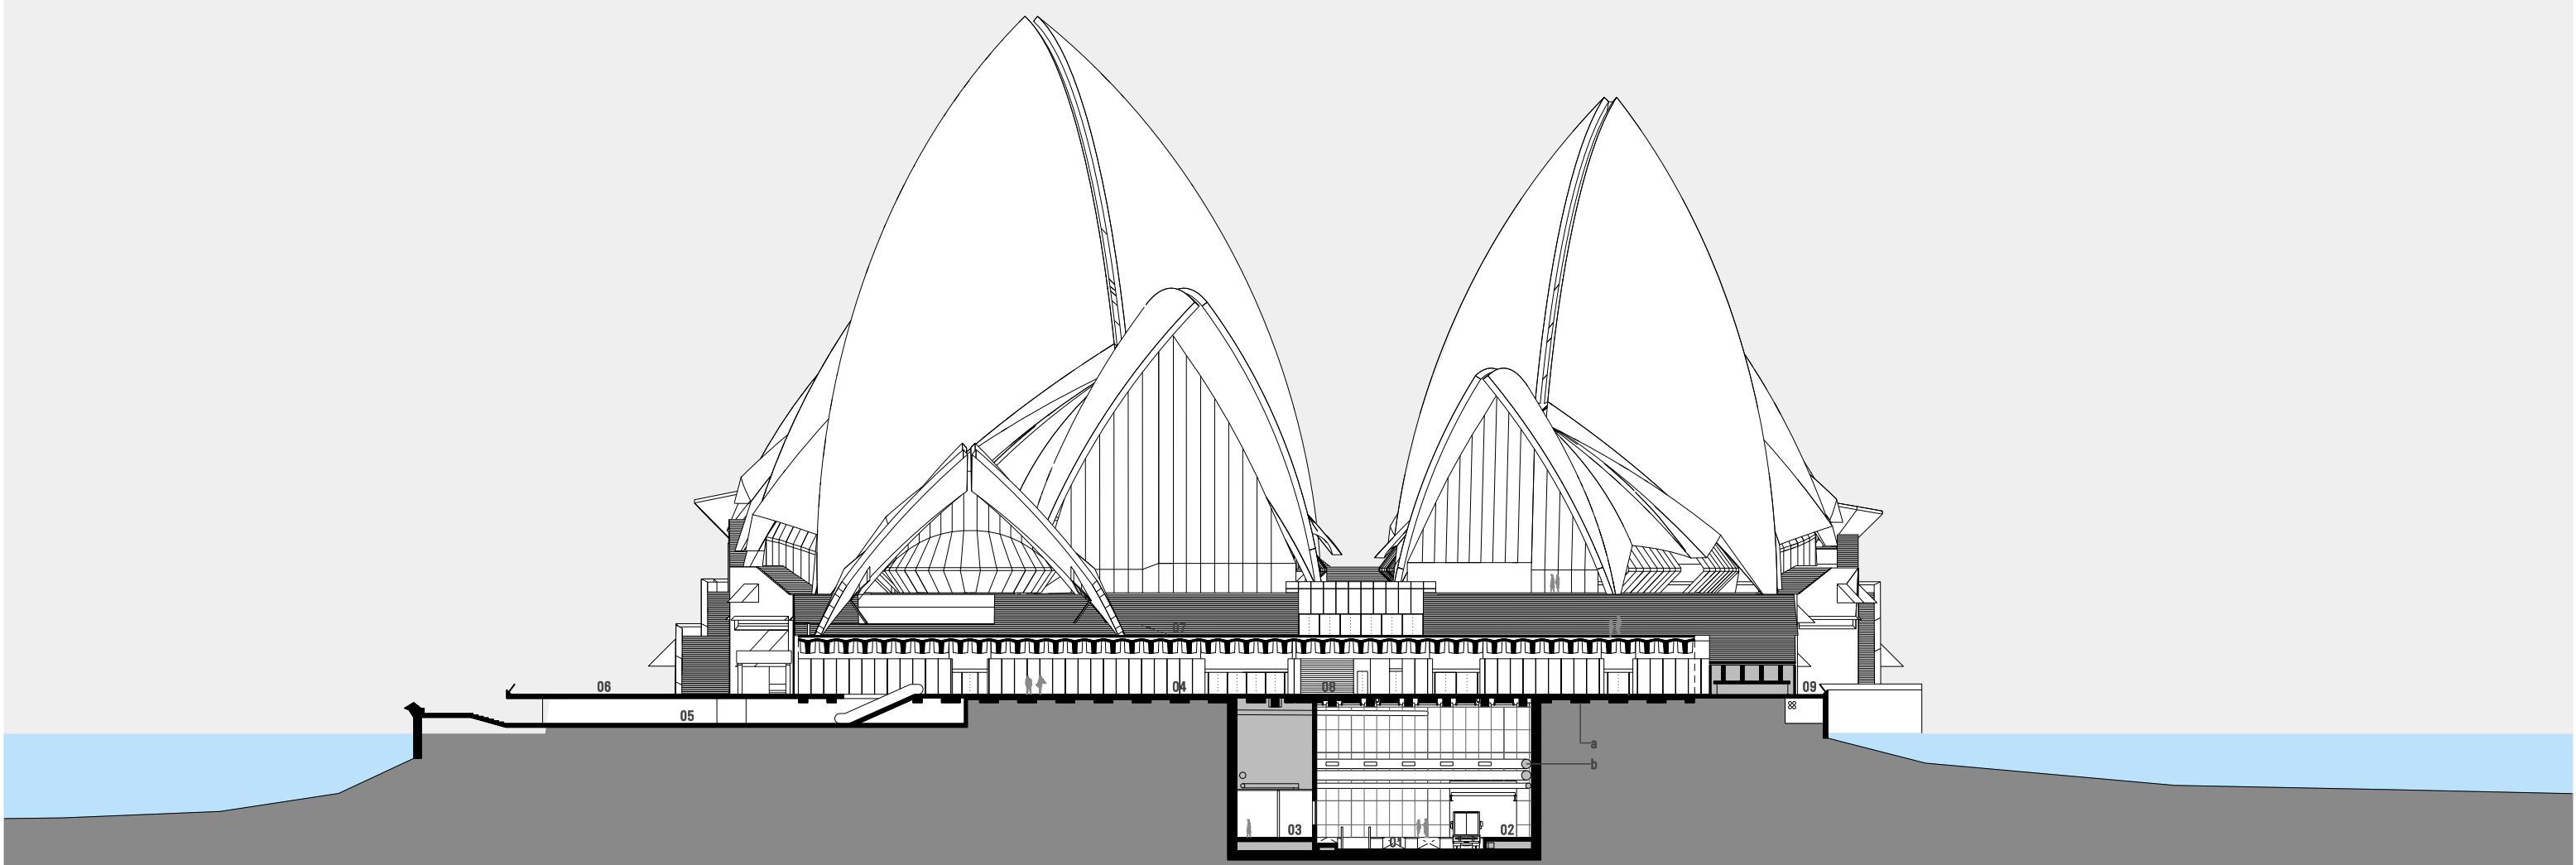

SEE ALSO EA-460

- 01 DELIVERY DOCK / FFL -11.160
- 02 SIDE LOADING DOCK / FFL -10.060
- 03 DOCK CONTROL / FFL -10.060
- 04 VEHICLE CONCOURSE - EXISTING FFL 3.680 APPROX.
- 05 LOWER CONCOURSE
- 06 WESTERN BROADWALK
- 07 PODIUM
- 08 CENTRAL PASSAGE BEYOND
- 09 EASTERN BROADWALK

a Existing In Ground Tie Beams
b Mechanical Services
c Gantry

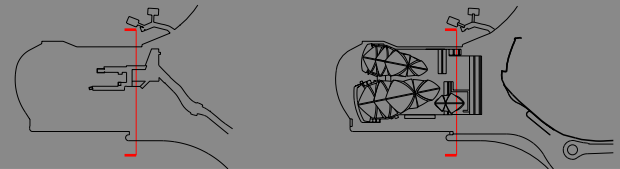

1:600 @ A3
[1:300 @ A1] 0 6 12 18M

JPW
JOHNSON PILTON WALKER

Johnson Pilton Walker Pty Ltd ACN 095 778 888
Level 10 Plaza Building Australia Square, 95 Pitt Street, Sydney,
NSW 2000 Australia
Telephone +61 2 8259 5900
Facsimile +61 2 8259 5989

**SYDNEY OPERA HOUSE - VAPS PROJECT
ENVIRONMENTAL ASSESSMENT
SECTION X30_N**

EA-315 / REV.00
0934 2 JUNE 2010