




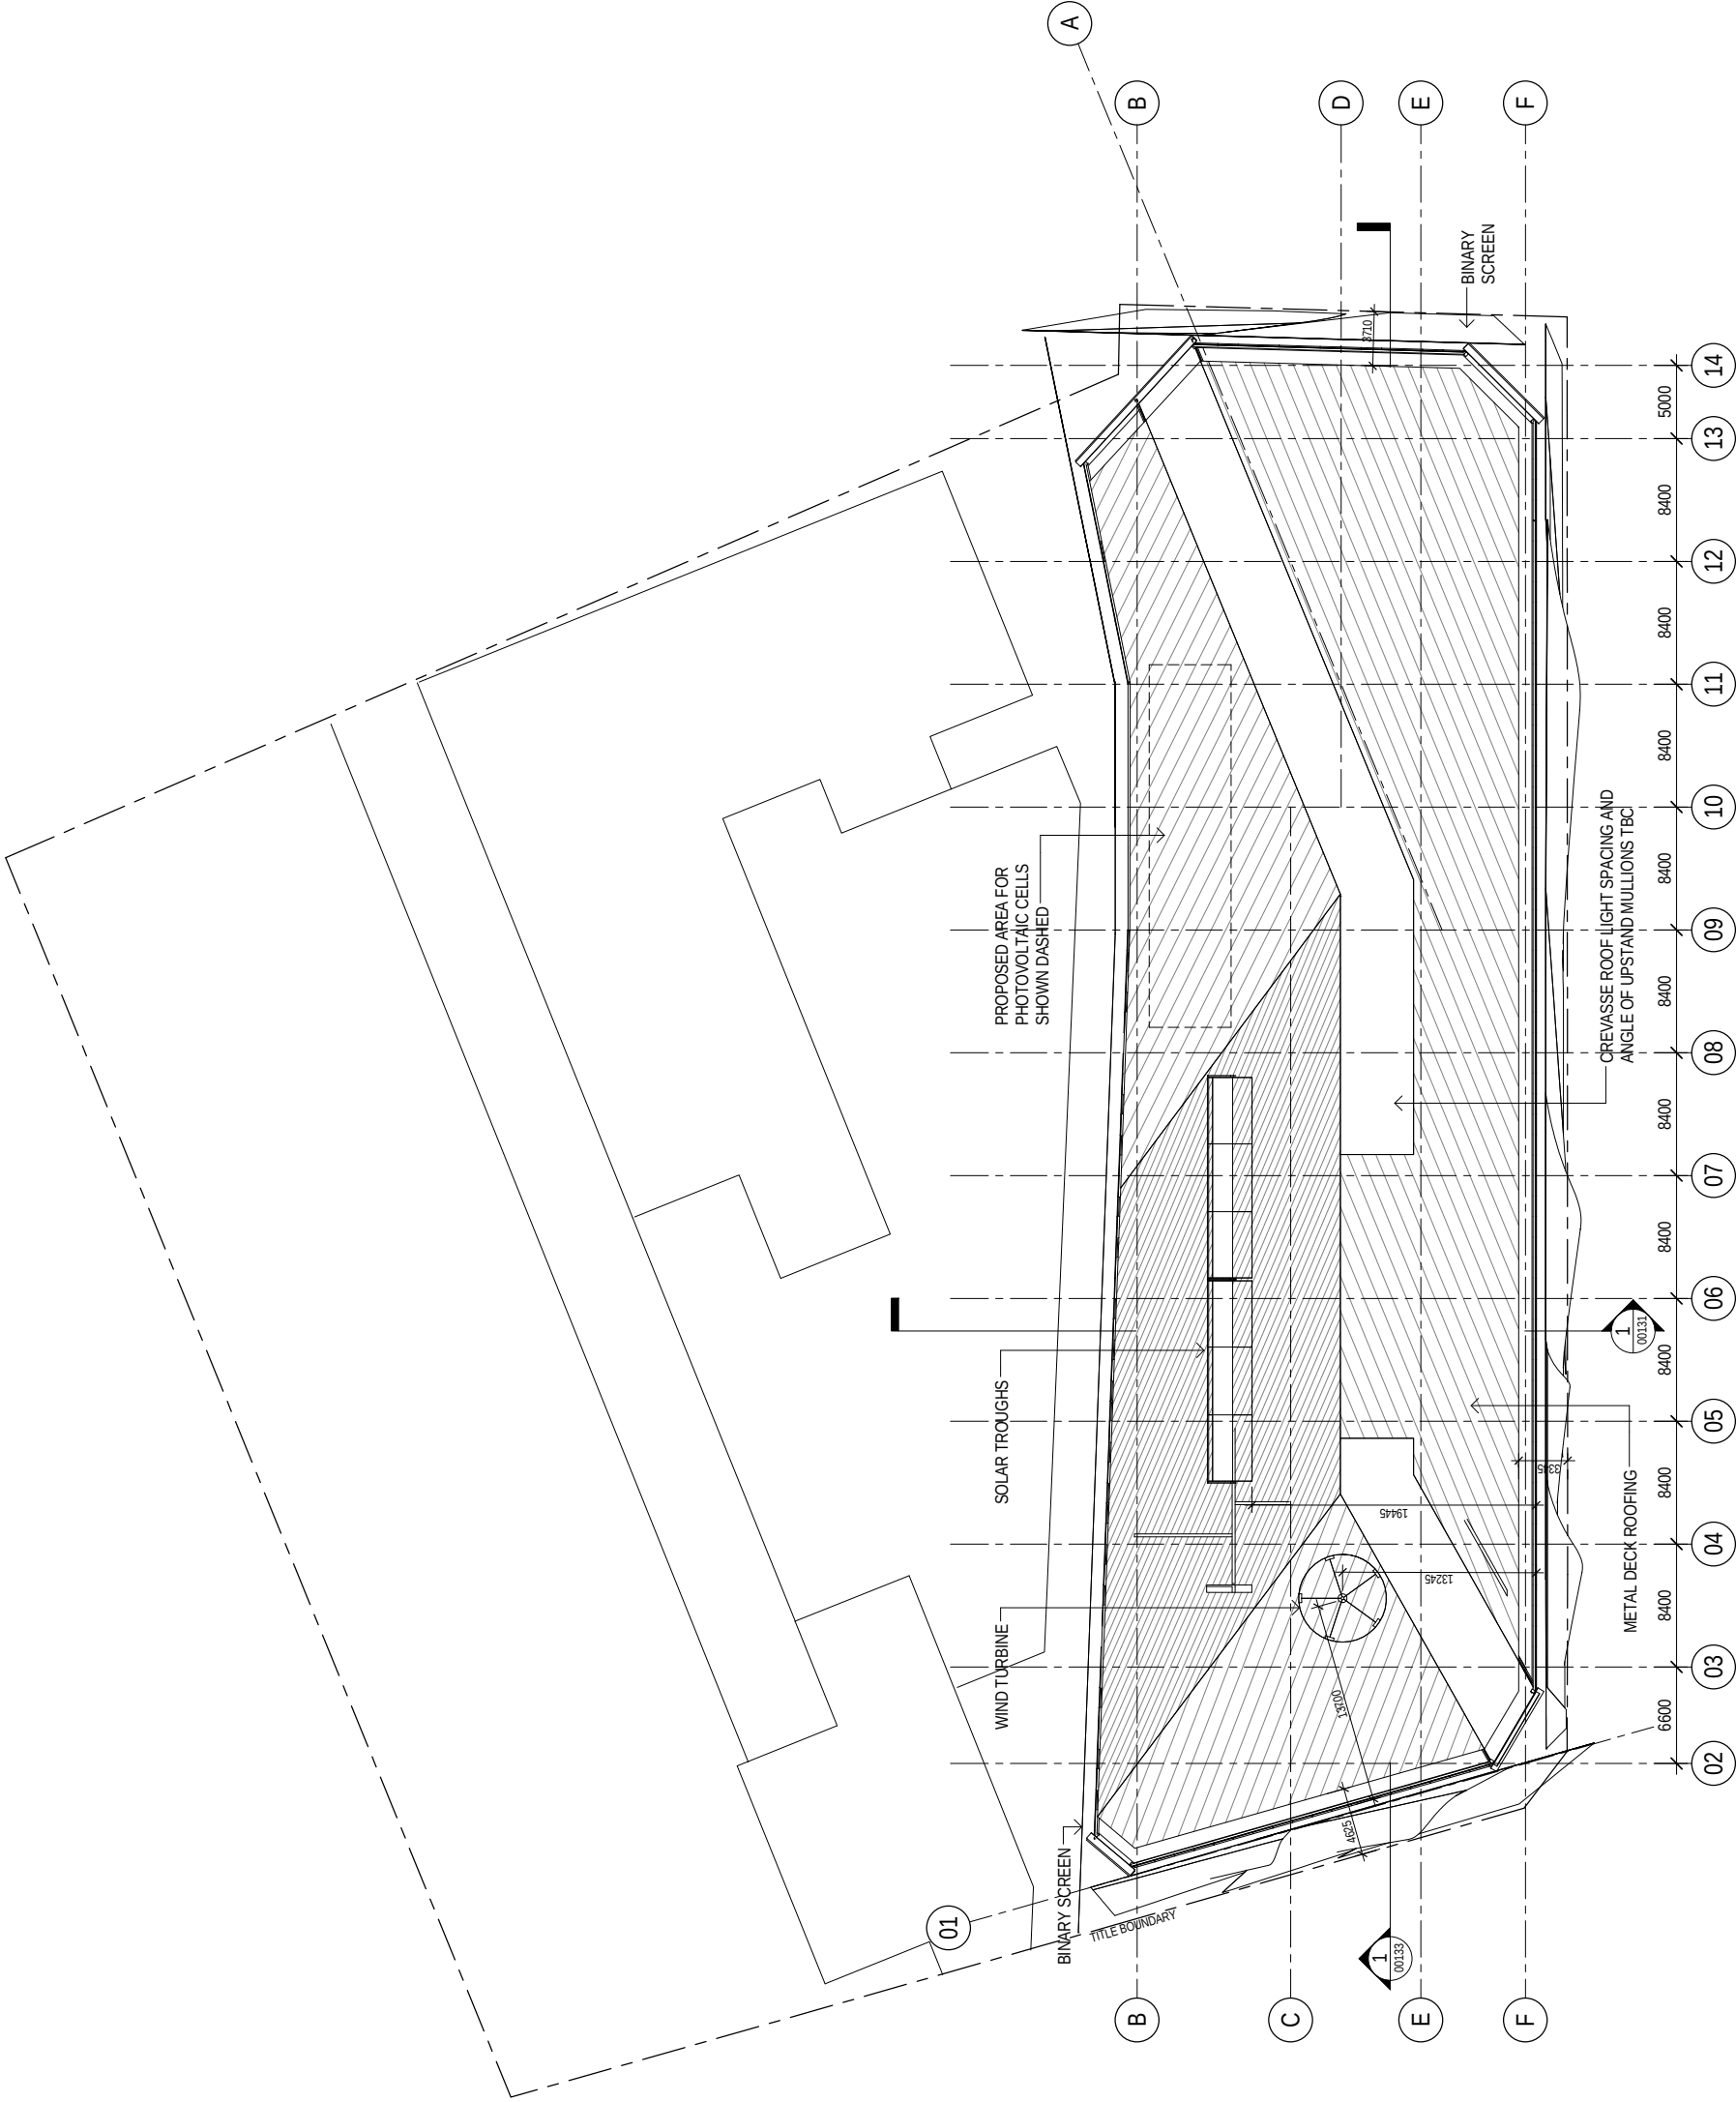

PLANNING

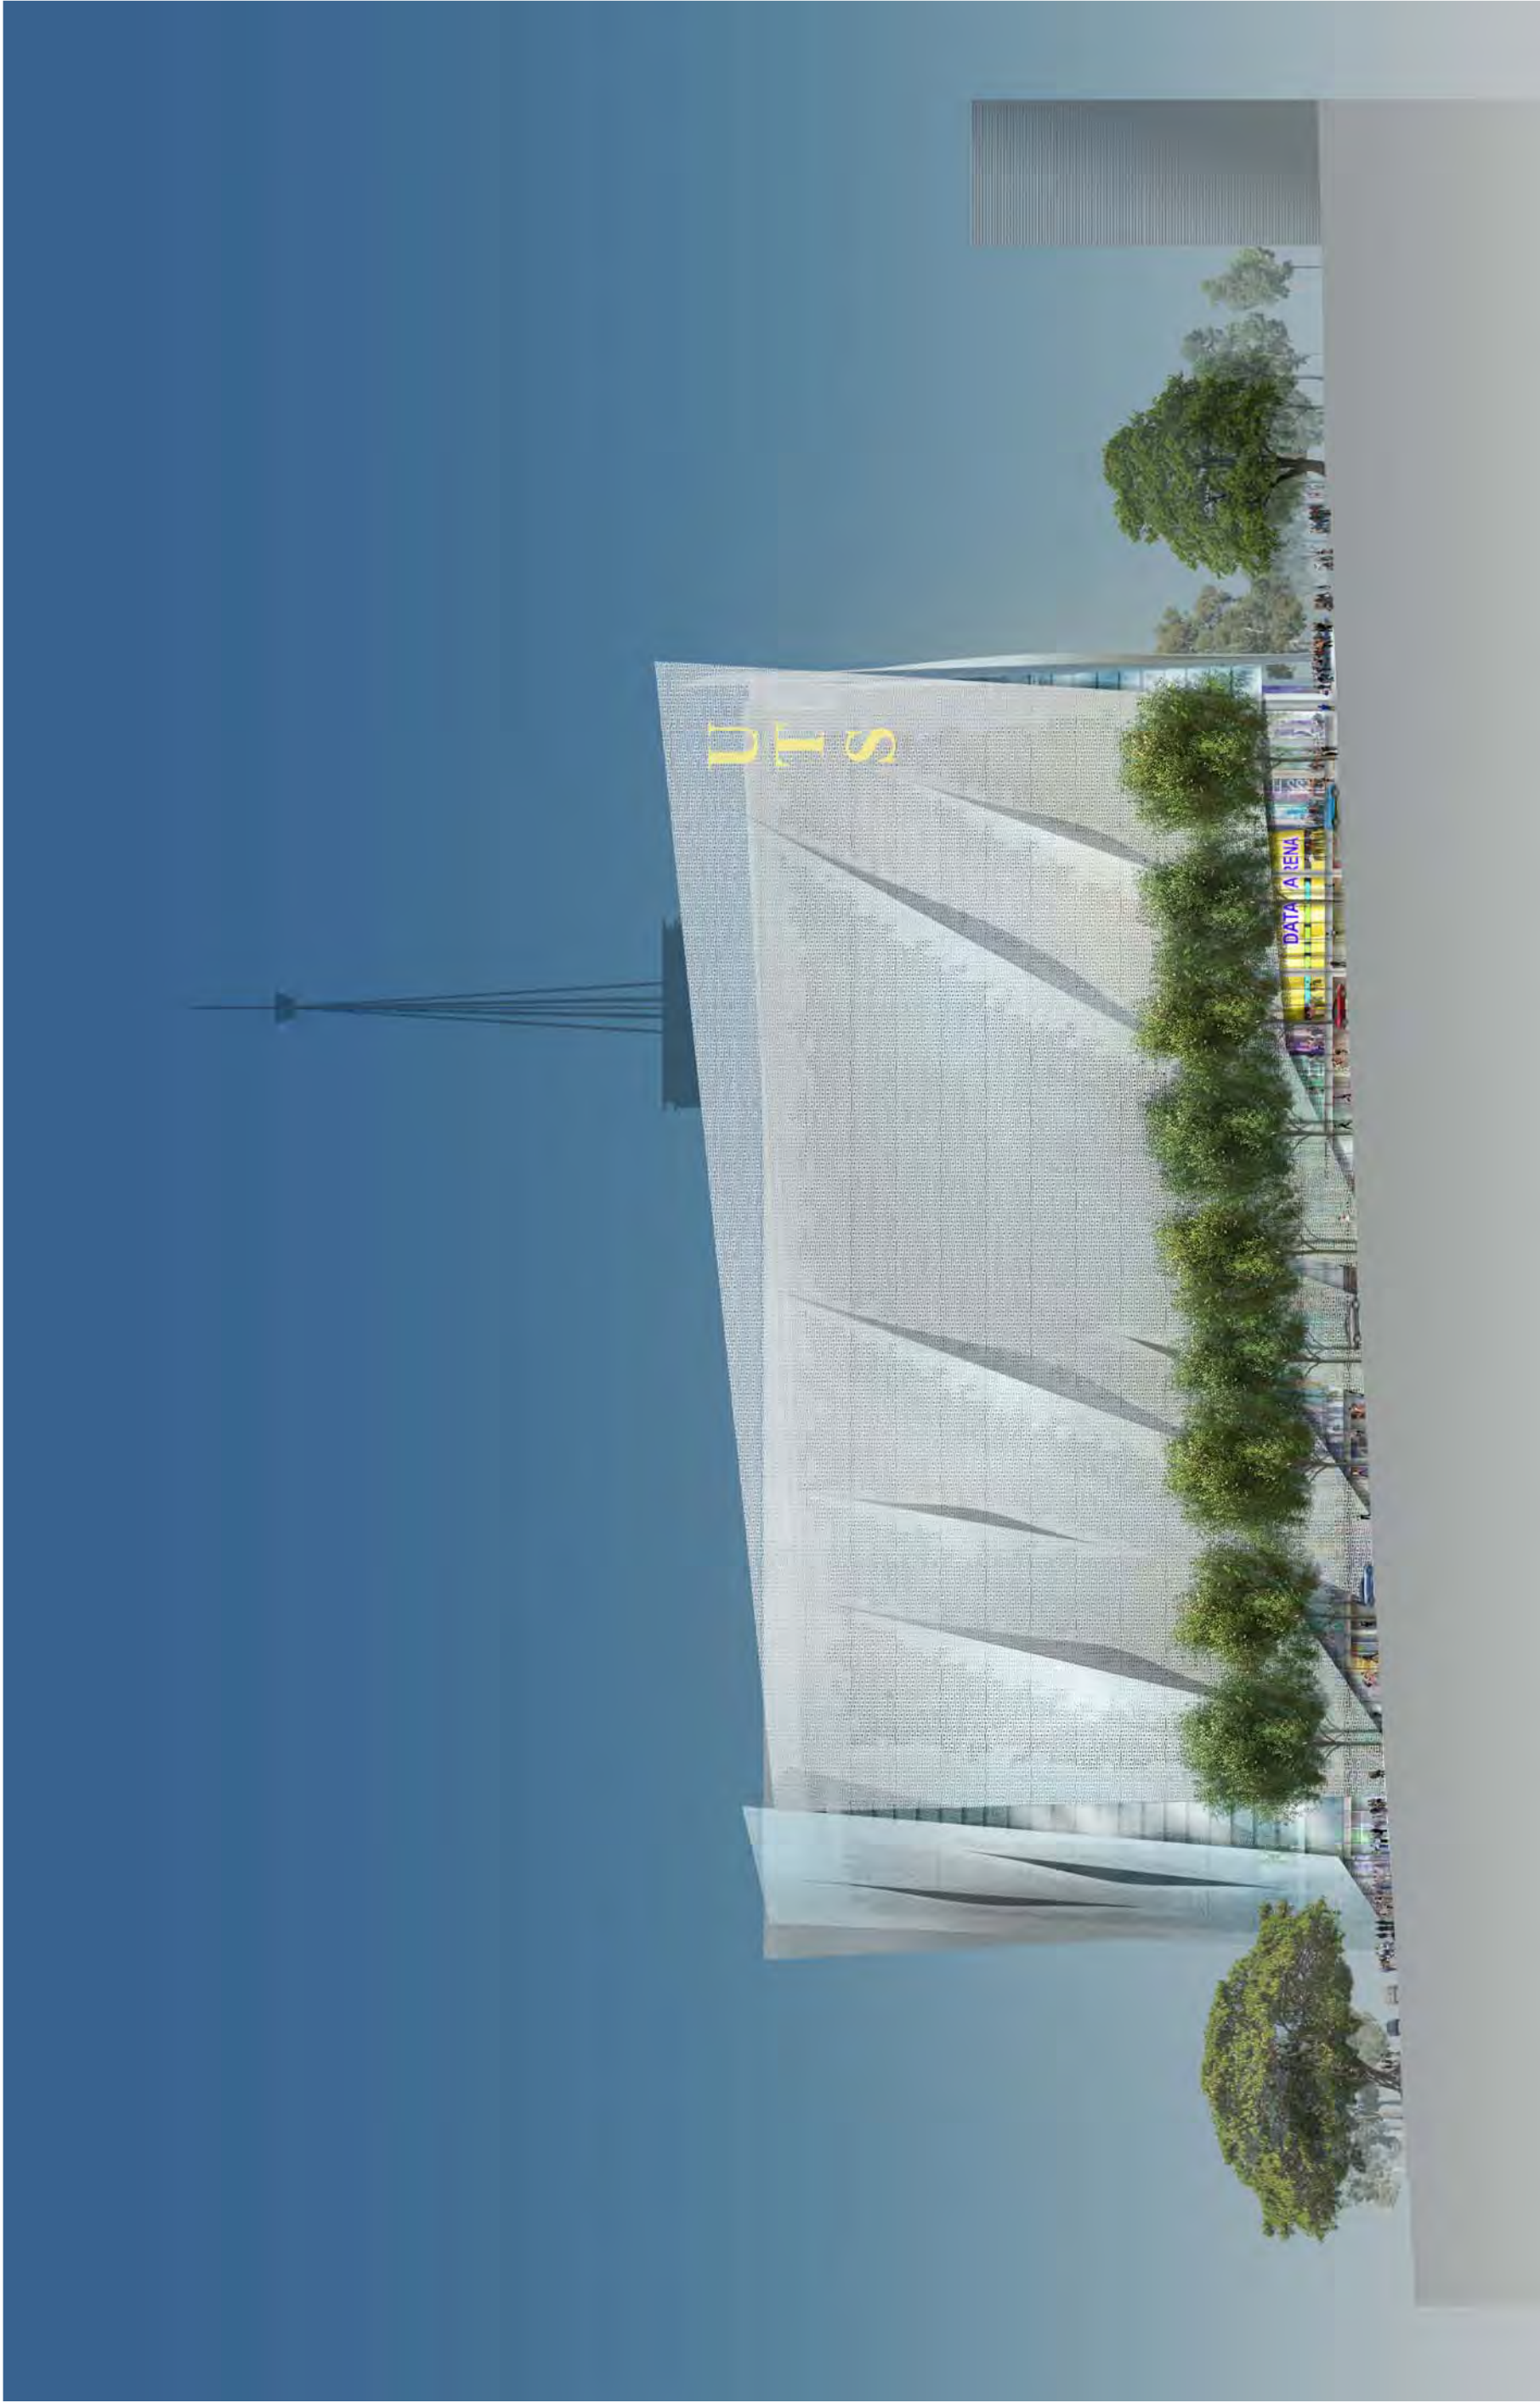

1:250 @ A1
1:500 @ A3

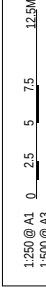

Denton Corker Marshall
architecture and urban design



UTS BROADWAY BUILDING
SYDNEY

BROADWAY ELEVATION
7352_CBL1_AK-00322_D

21 FEBRUARY 2011

PLANNING



1:250 @ A1 0 2.5 5 7.5 12.5M
1:500 @ A3


Denton Corker Marshall
architecture and urban design



UTS BROADWAY BUILDING
SYDNEY

JONES STREET ELEVATION
7352_CBL1_AK-00323_D
21 FEBRUARY 2011

PLANNING

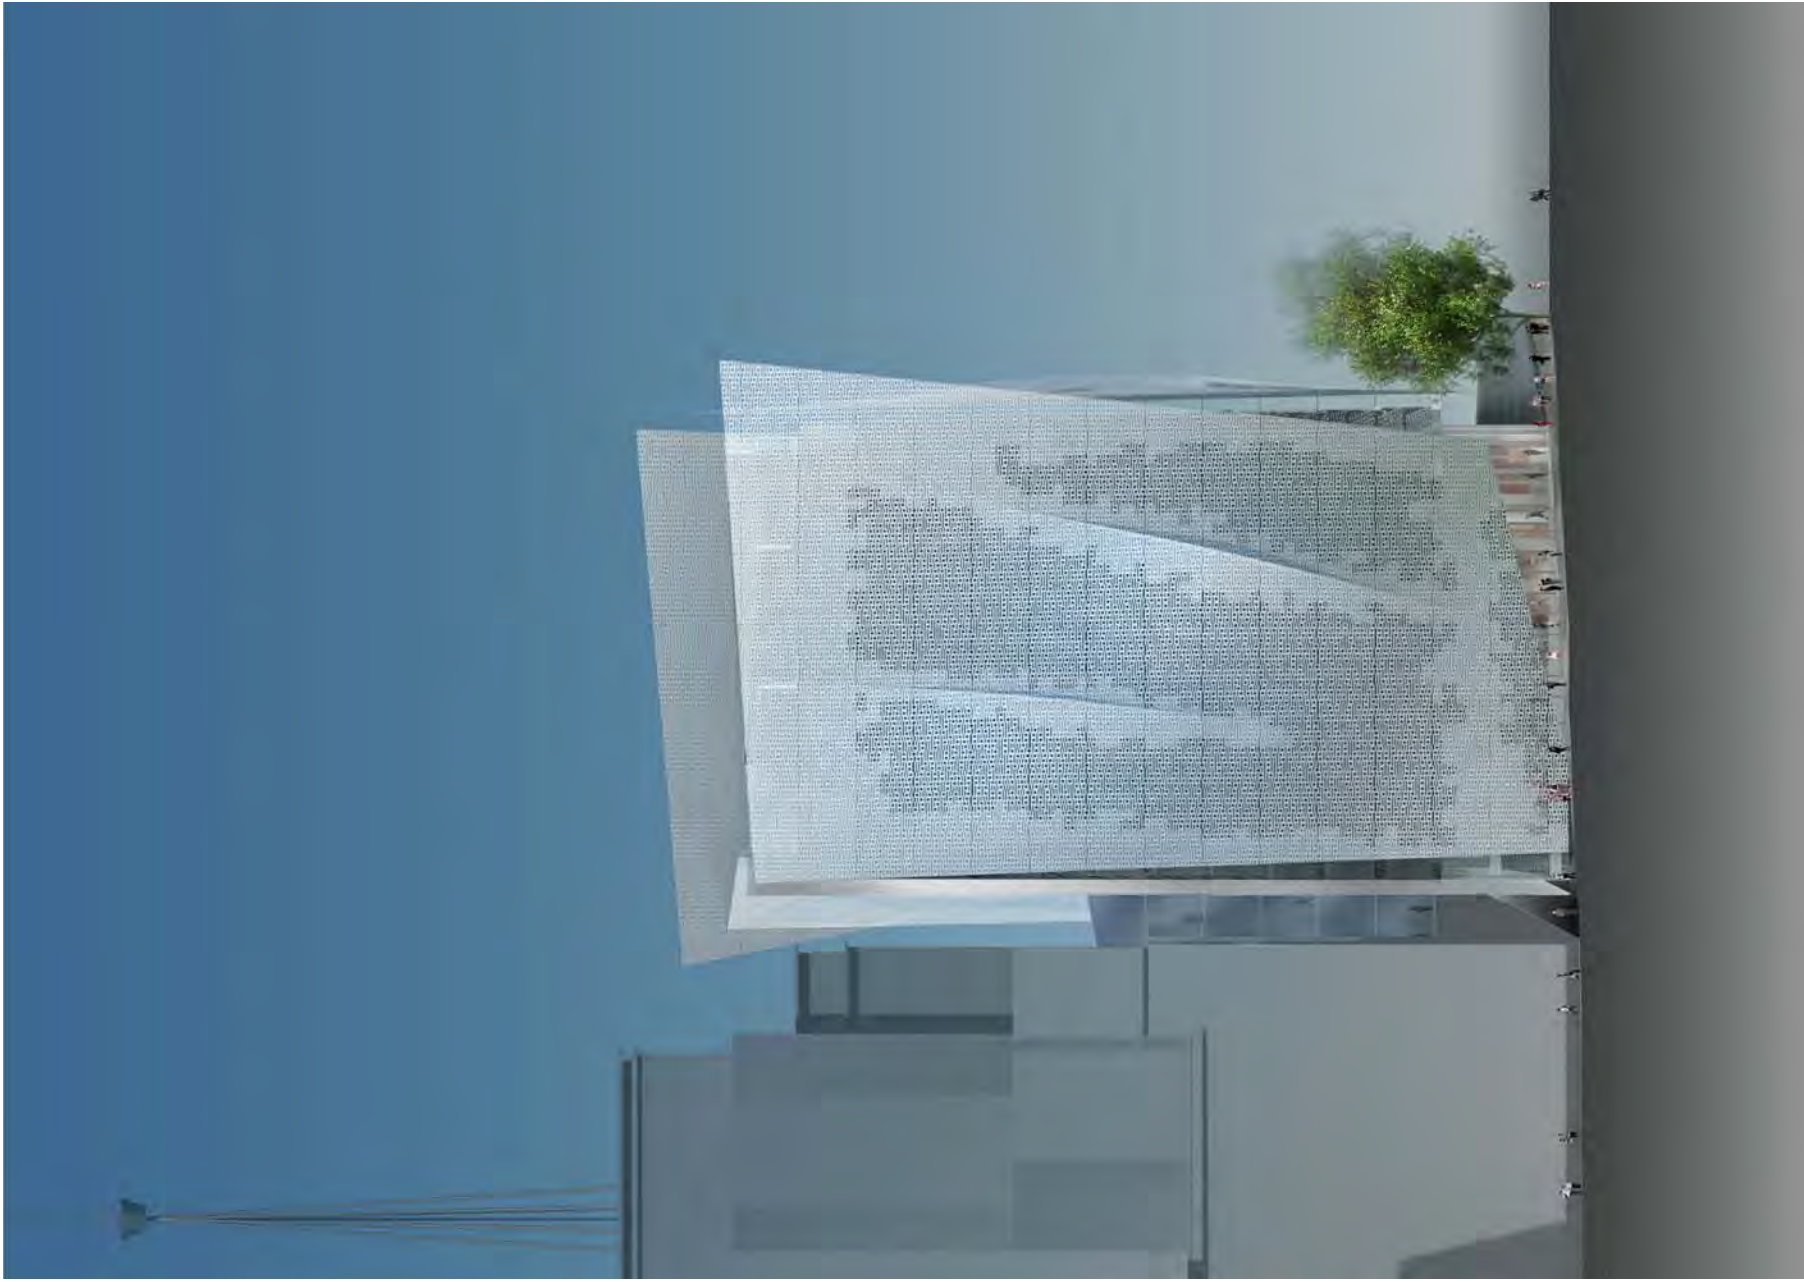

1:250 @ A1 0 2.5 5 7.5 12.5M
1:500 @ A3

Denton Corker Marshall
architecture and urban design




UTS BROADWAY BUILDING
SYDNEY

WATTLE STREET ELEVATION
7352_CBL1_AK00324_D
21 FEBRUARY 2011

PLANNING



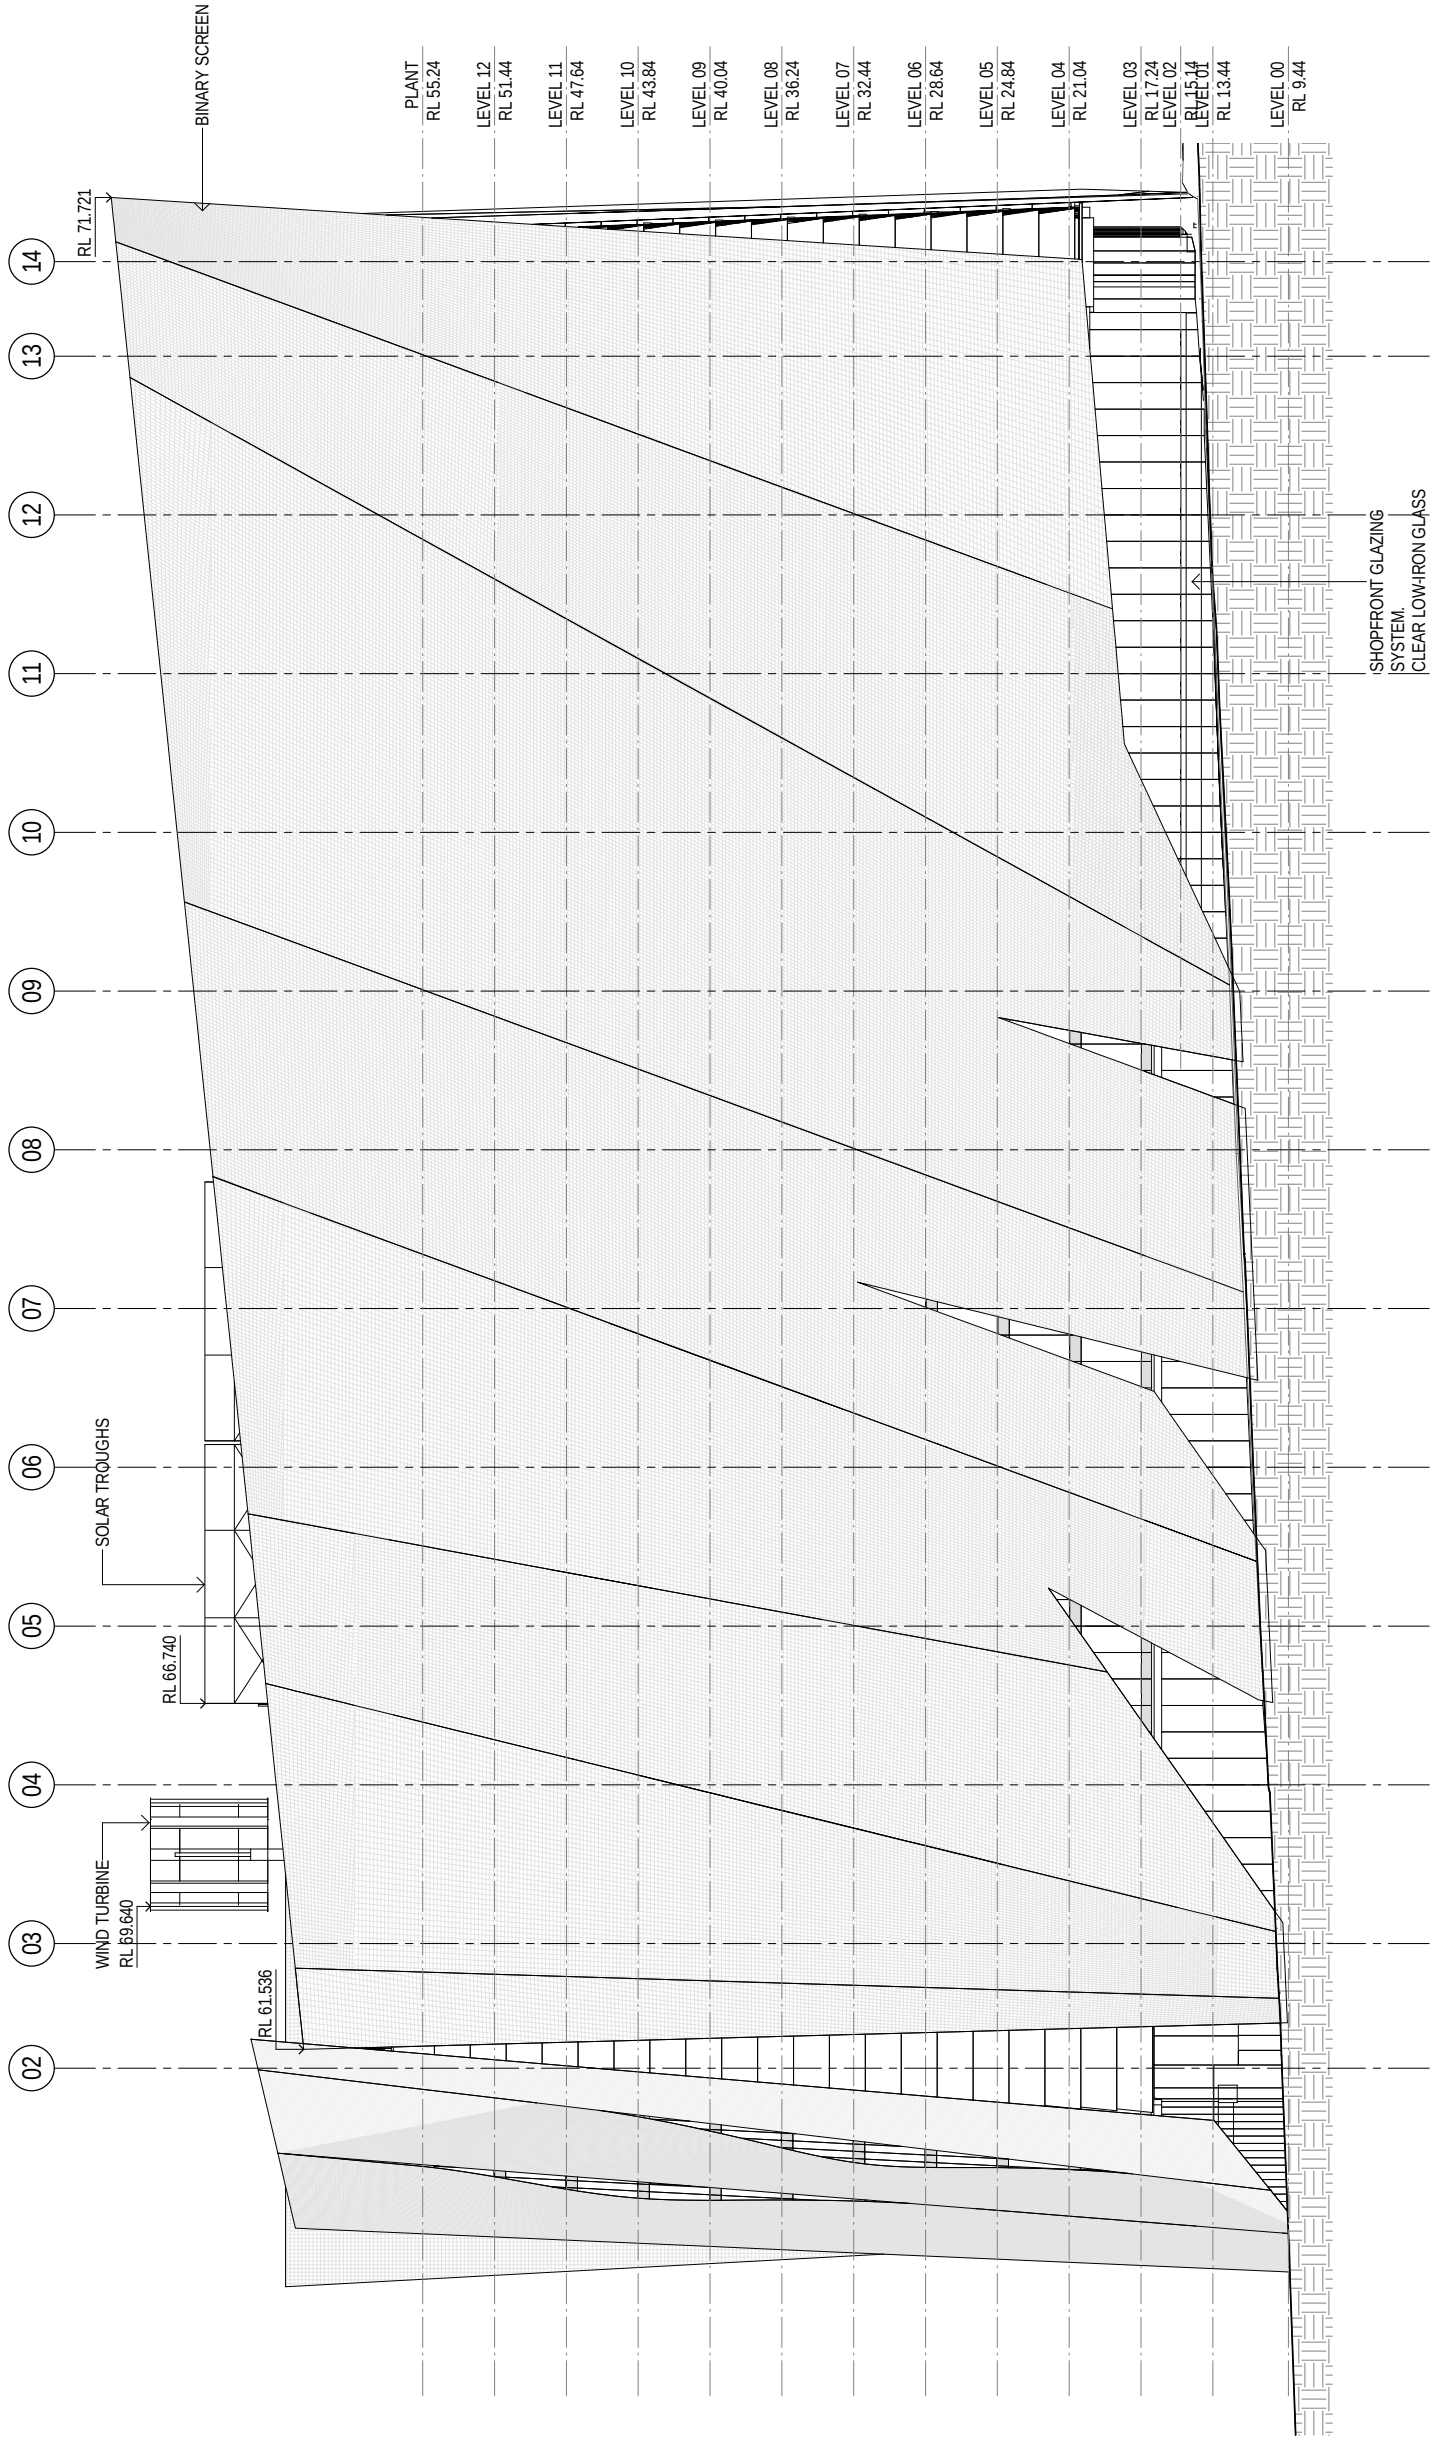

PLANNING


UTS BROADWAY BUILDING
SYDNEY



Denton Corker Marshall
architecture and urban design

1:200 @ A1 0 2 4 6 10M
1:400 @ A3

BROADWAY ELEVATION - SCREEN
7352_CBL1_AK00495_C
21 FEBRUARY 2011

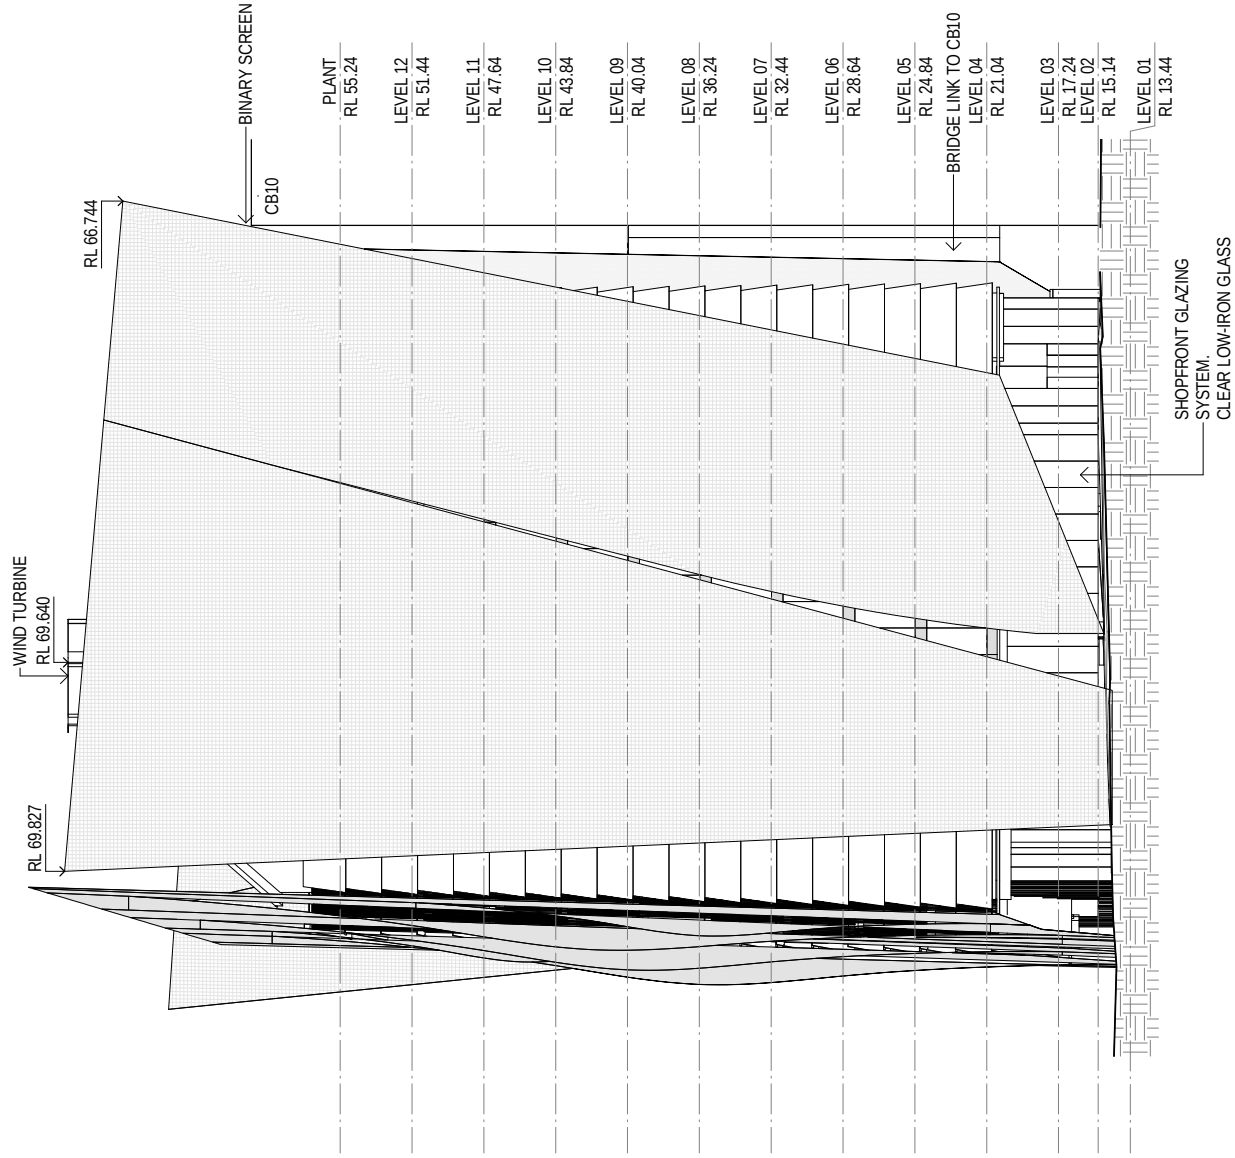

1:200 @ A1 0 2 4 6 10M
1:400 @ A3


Denton Corker Marshall
architecture and urban design




UTS BROADWAY BUILDING
SYDNEY

JONES ST ELEVATION - SCREEN
7352_CBL1_AK00496_C
21 FEBRUARY 2011

PLANNING

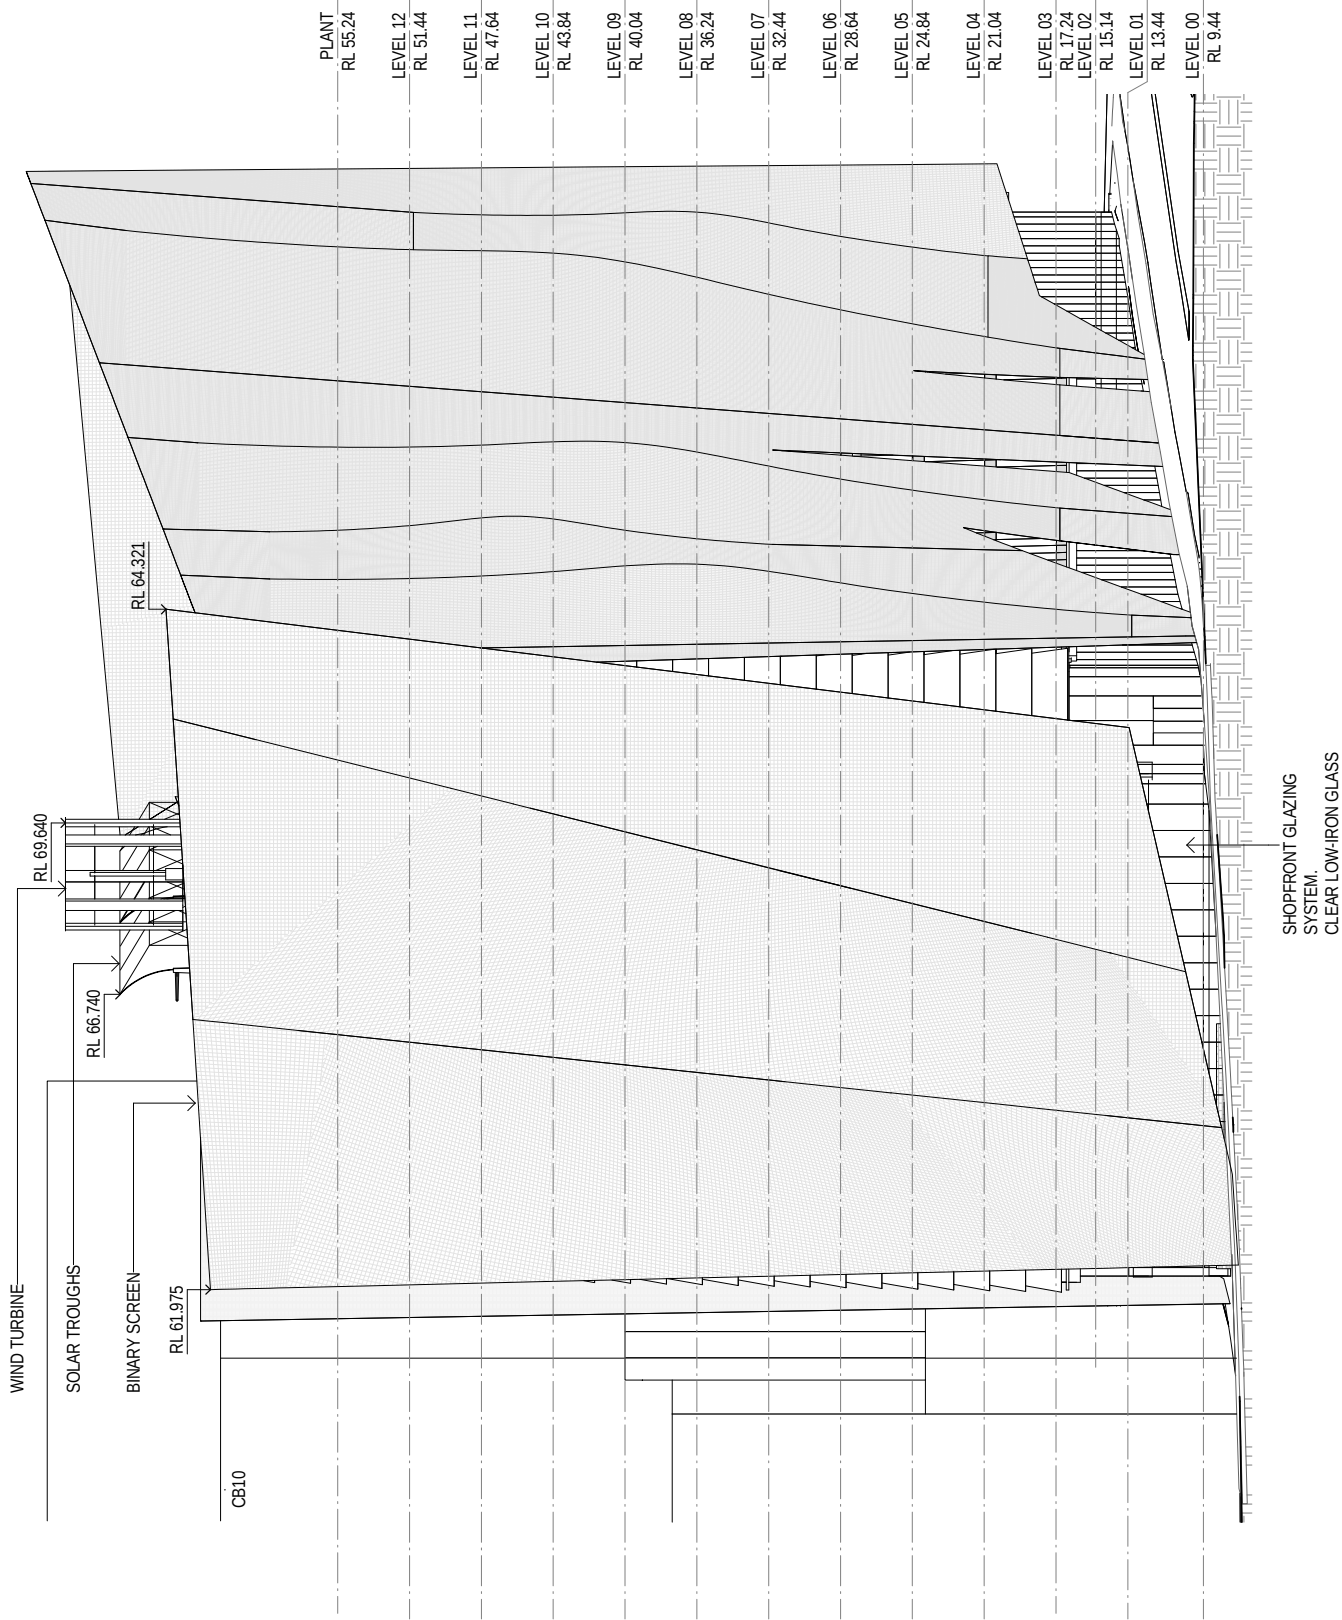

PLANNING

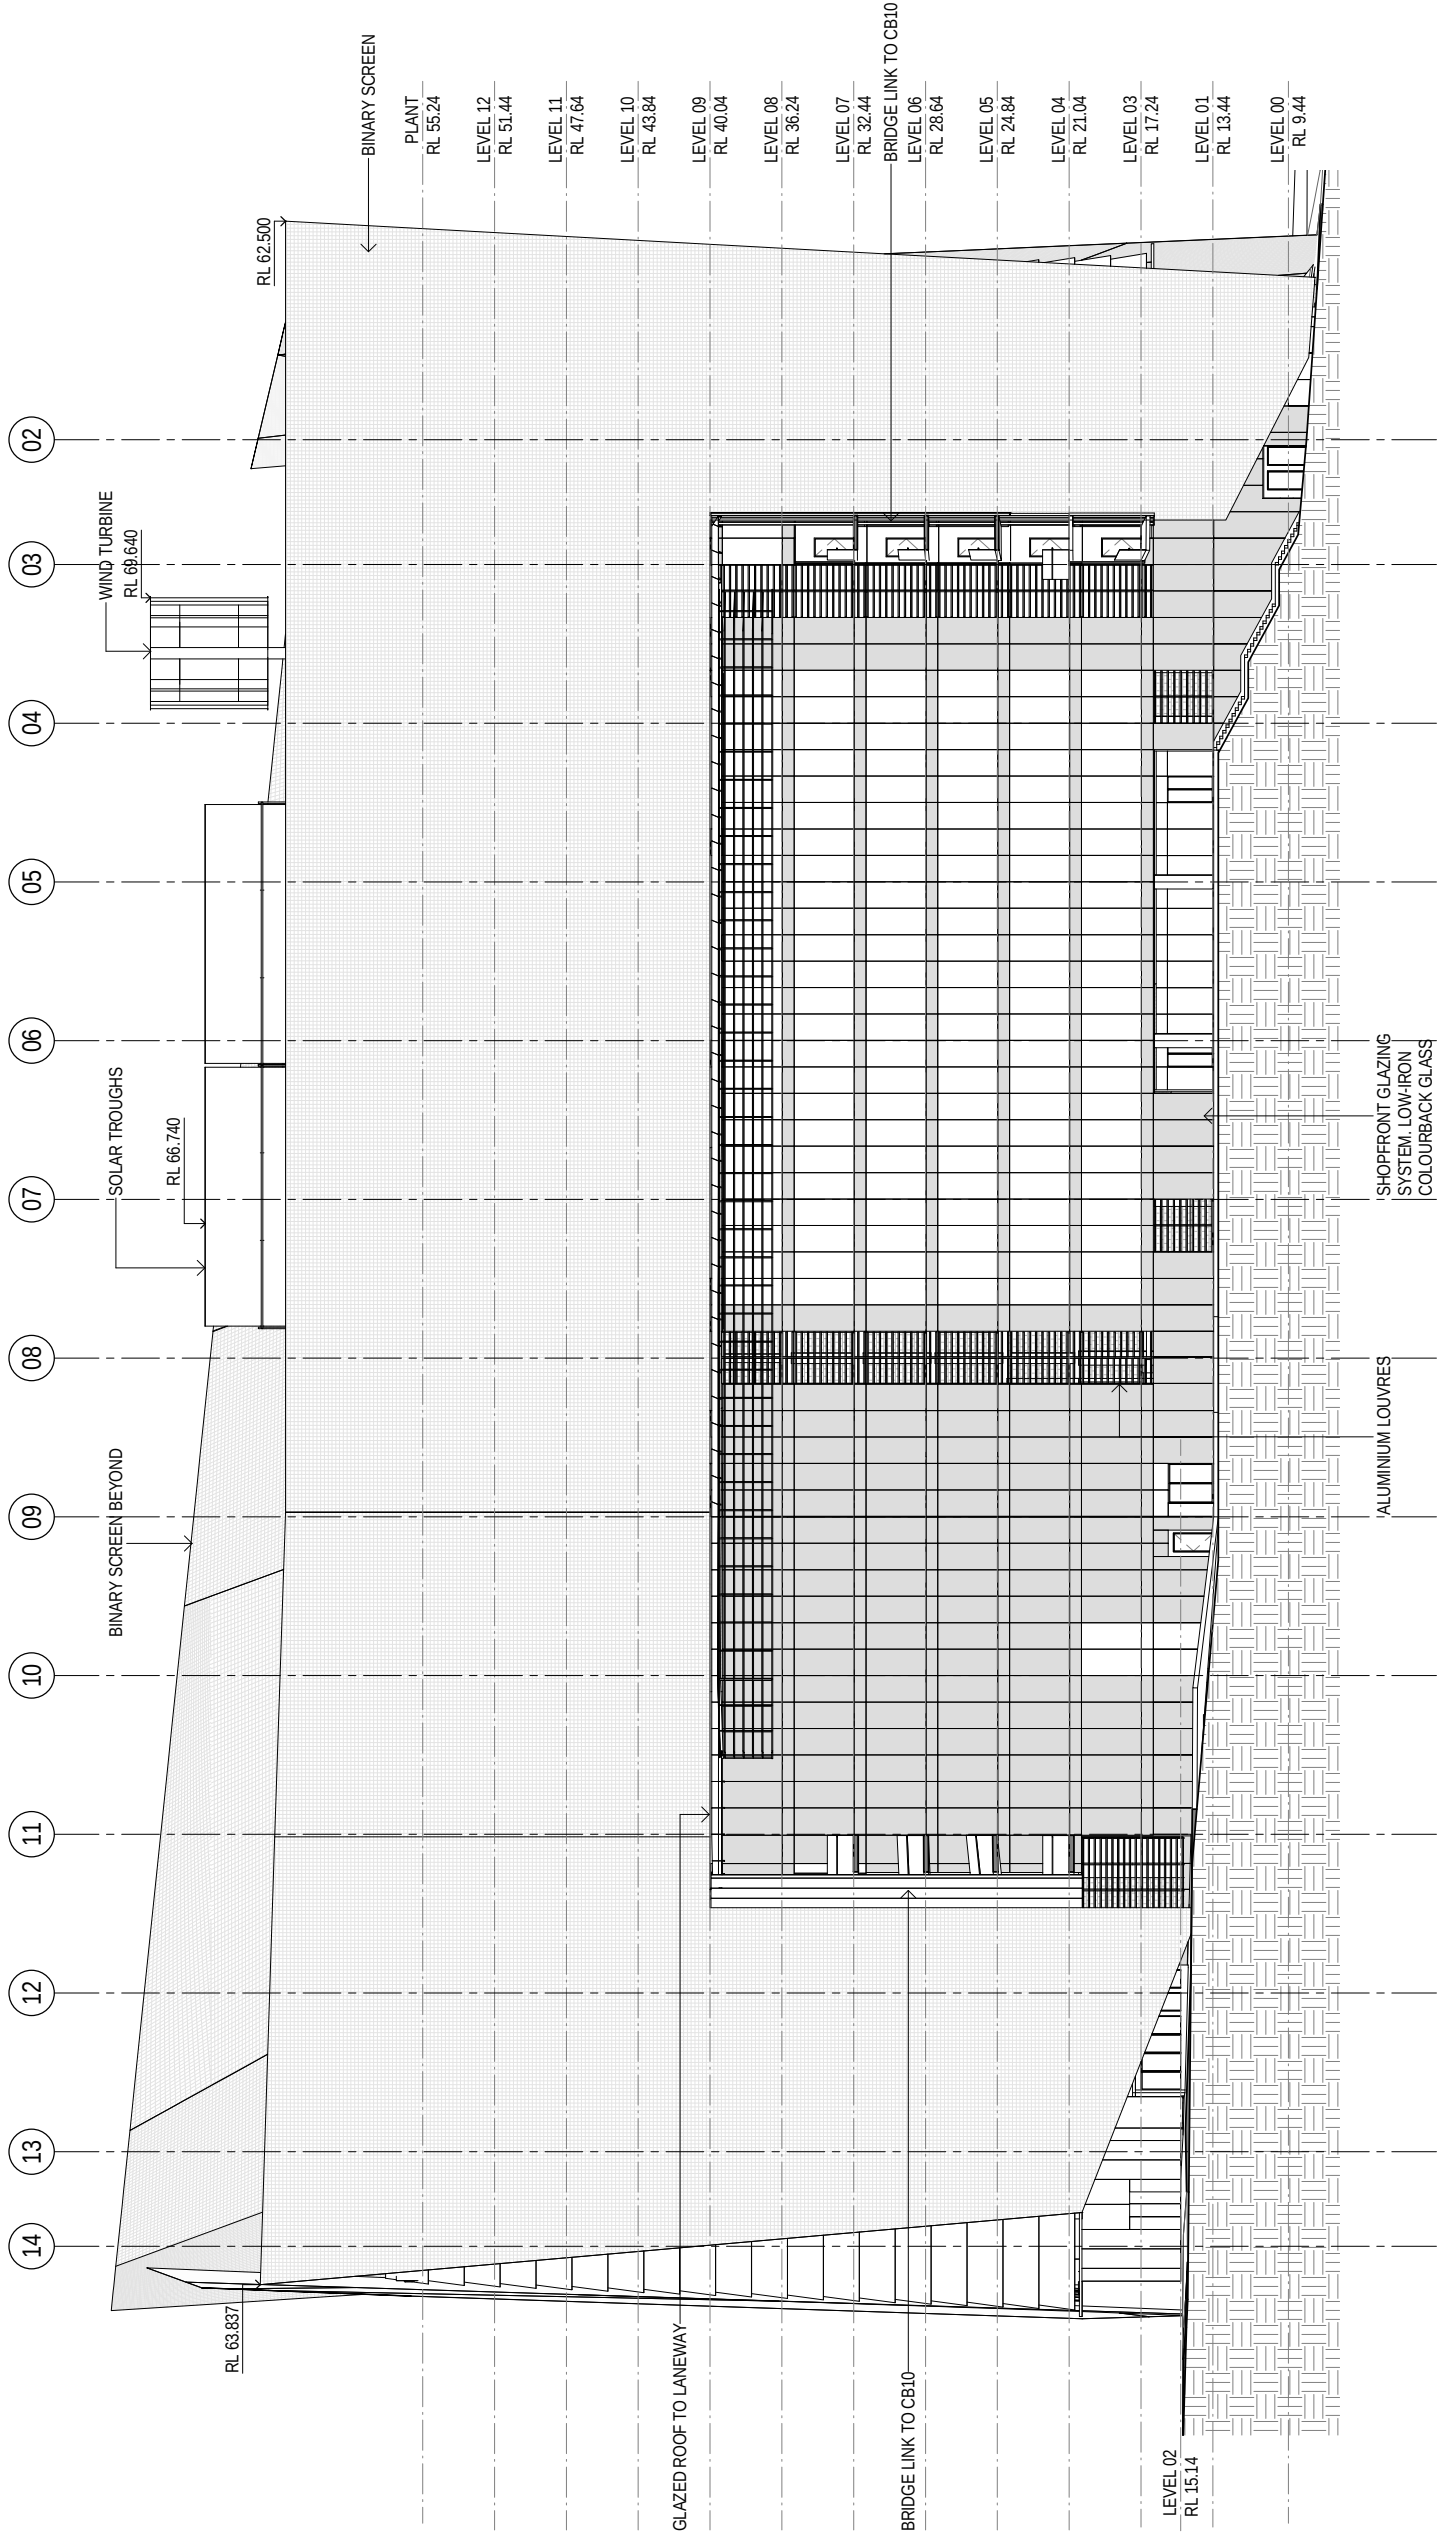

PLANNING

UTS BROADWAY BUILDING
SYDNEY




Denton Corker Marshall
architecture and urban design


1:200 @ A1
1:400 @ A3

0 2 4 6 10M

LANEWAY ELEVATION - SCREEN
7352_CBL1_AK00498_C
21 FEBRUARY 2011

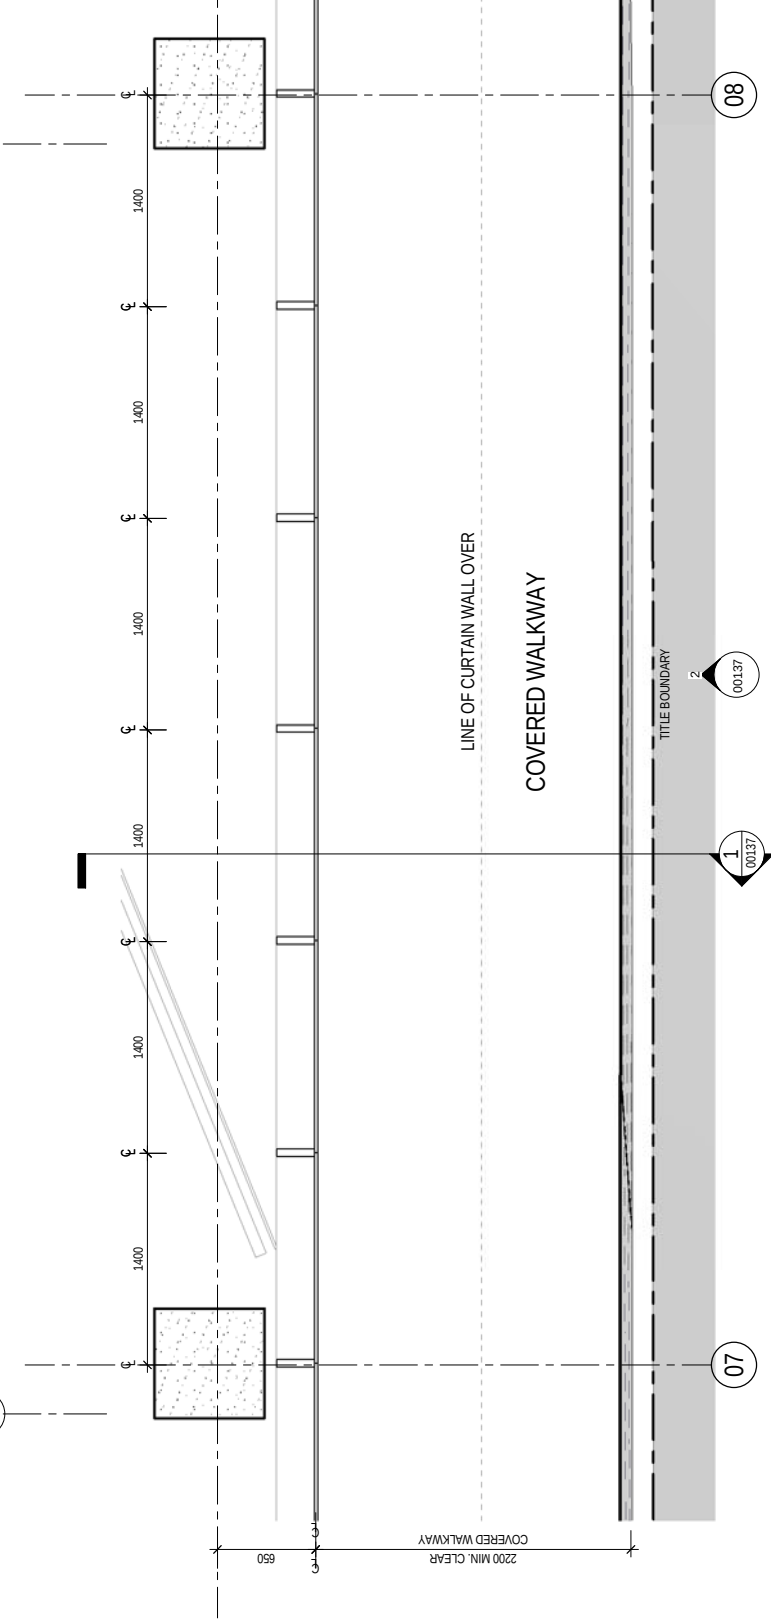

TYPICAL SHOPFRONT DETAILS
7352 CB11 AK-00137 D 21 FEBRUARY 2010

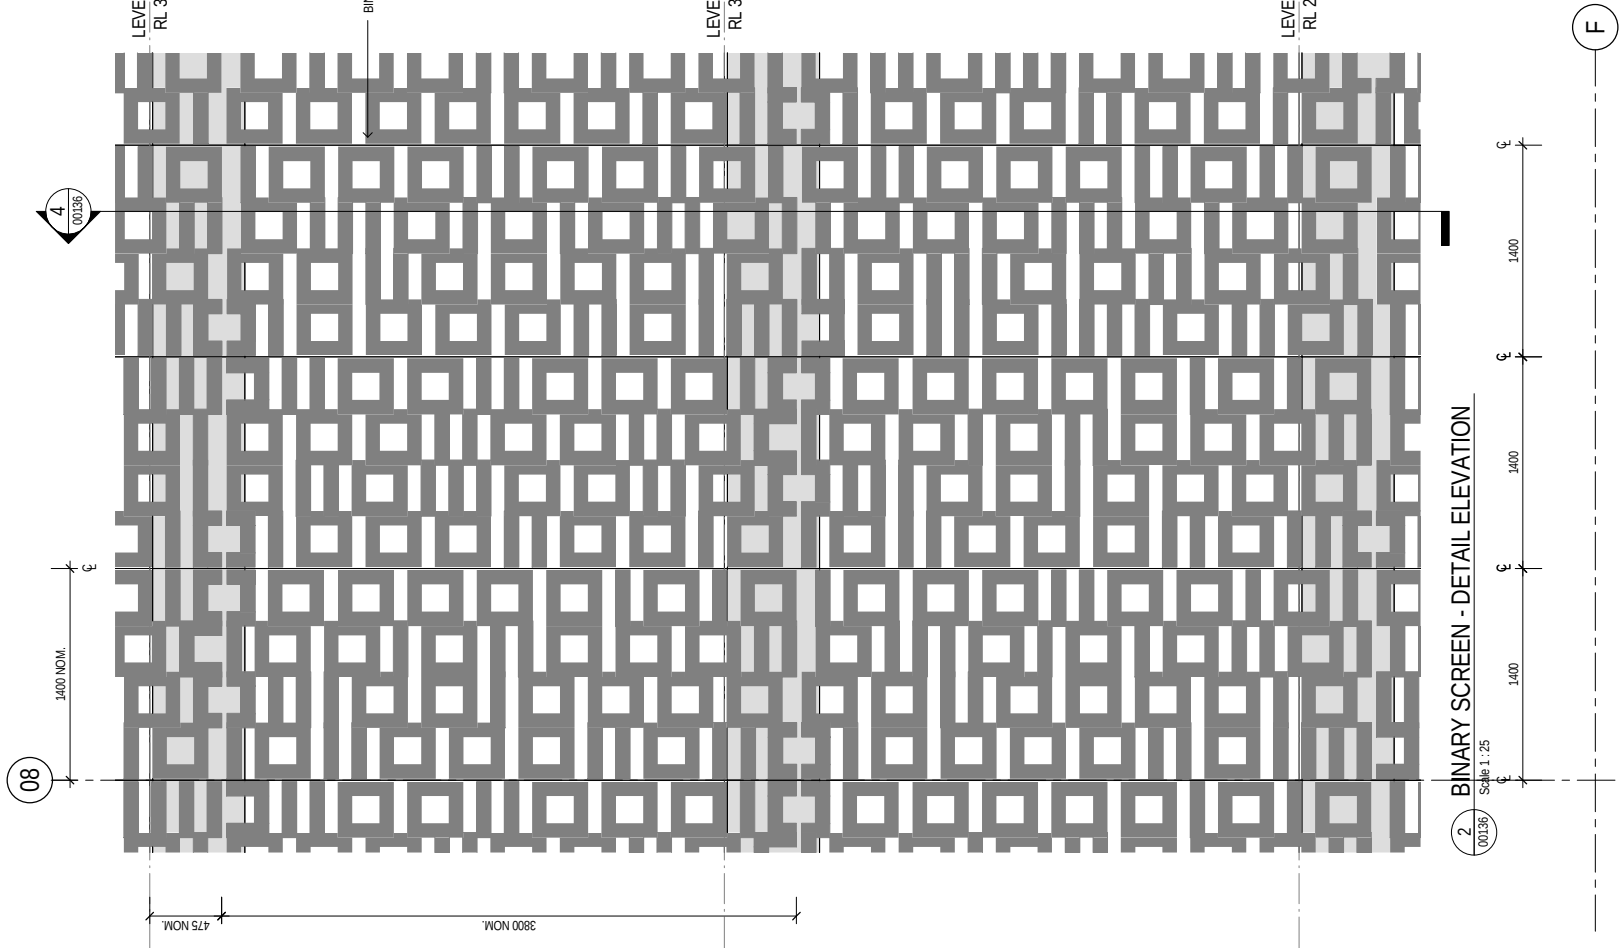

08

08

3 CURTAIN WALL - DETAIL ELEVATION
Scale 1:25

4 TYPICAL FLOOR TO FLOOR SECTION
Scale 1:25

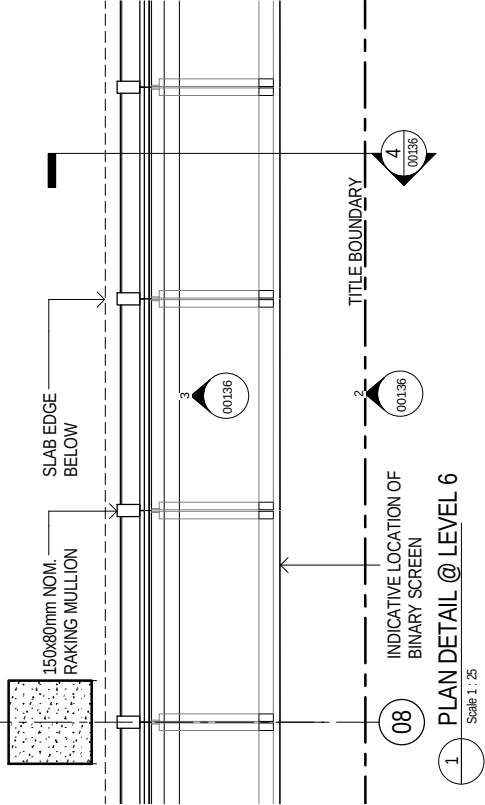

1 PLAN DETAIL @ LEVEL 6
Scale 1:25

2 BINARY SCREEN - DETAIL ELEVATION
Scale 1:25

3 CURTAIN WALL - DETAIL ELEVATION
Scale 1:25



4 TYPICAL FLOOR TO FLOOR SECTION
Scale 1:25


Denton Corker Marshall
architecture and urban design

UNIVERSITY OF
TECHNOLOGY SYDNEY

UTS BROADWAY BUILDING
SYDNEY


TYPICAL CURTAIN WALL DETAILS
7352_CBL1_AK-00136_D
21 FEBRUARY 2010

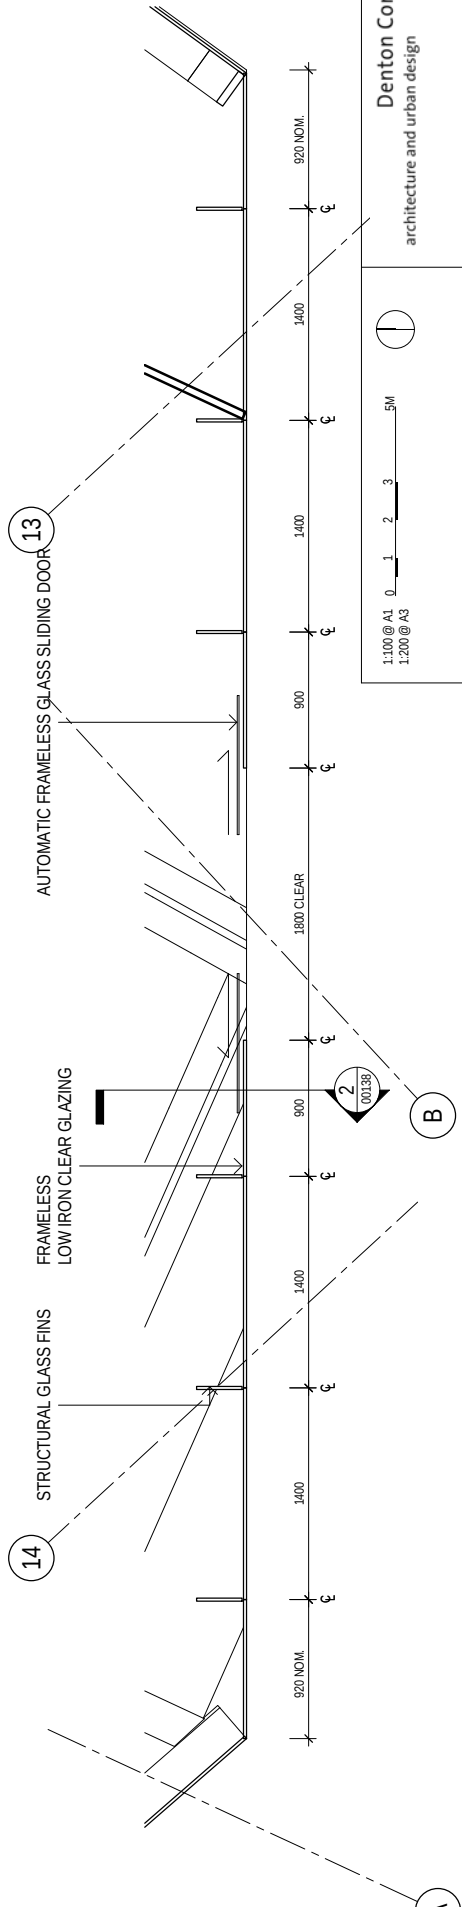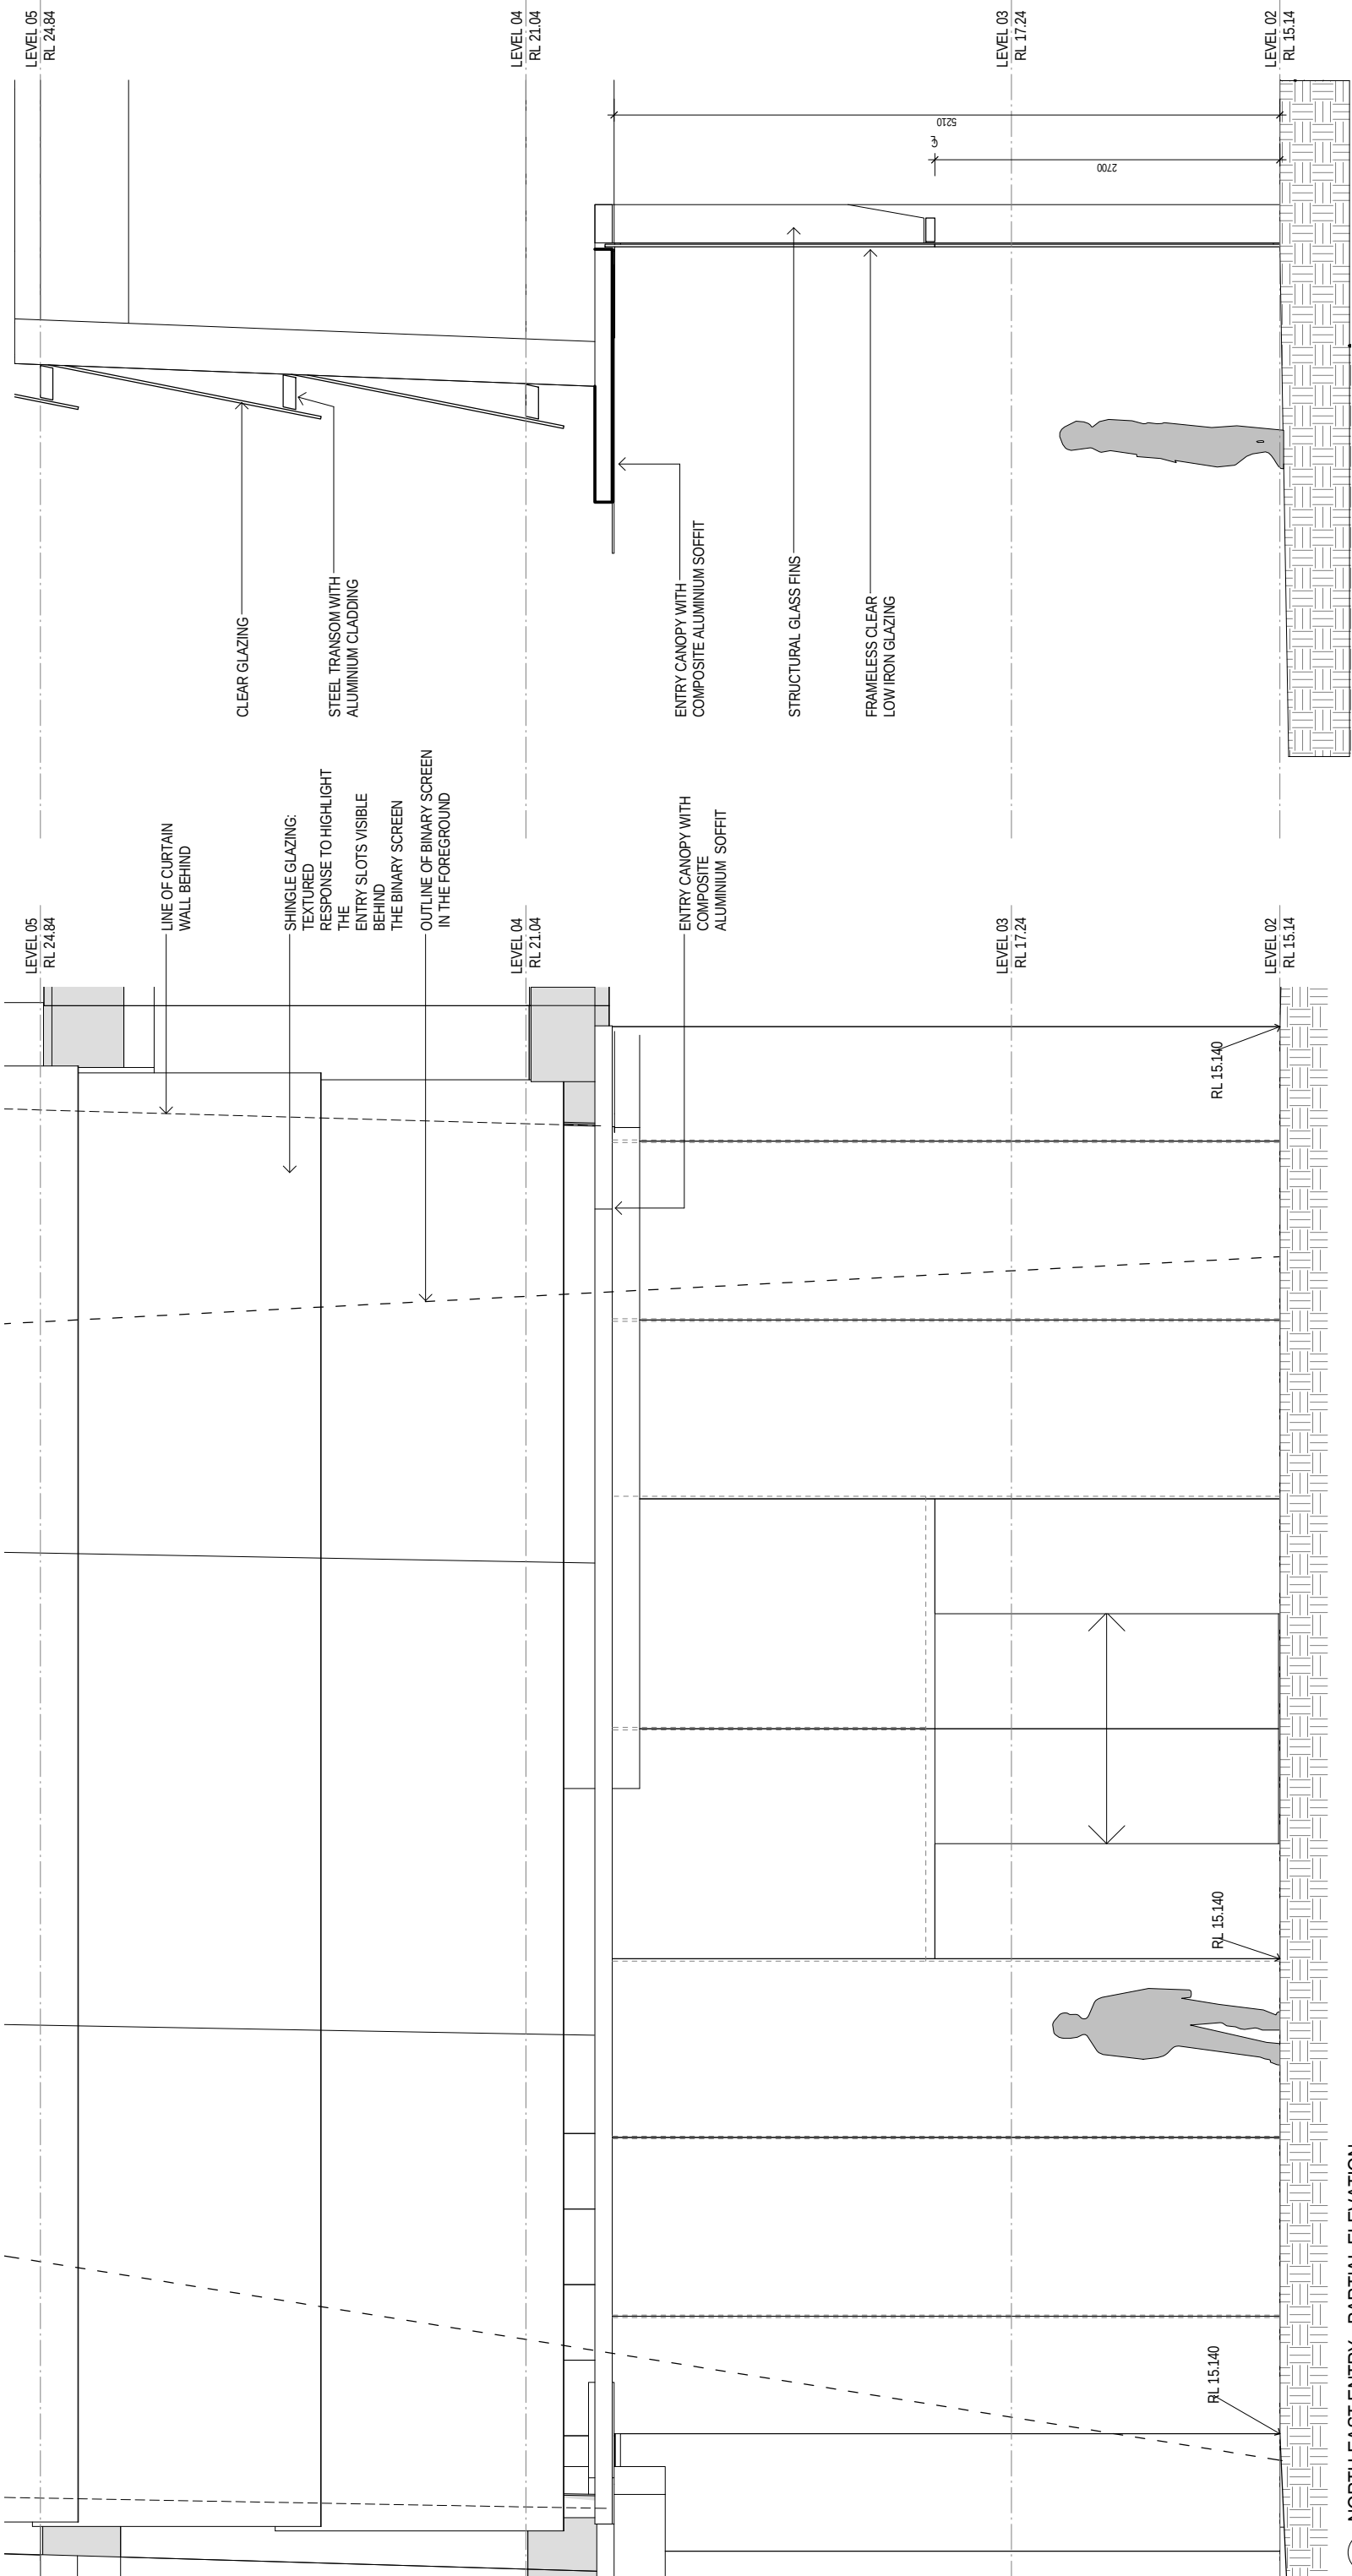

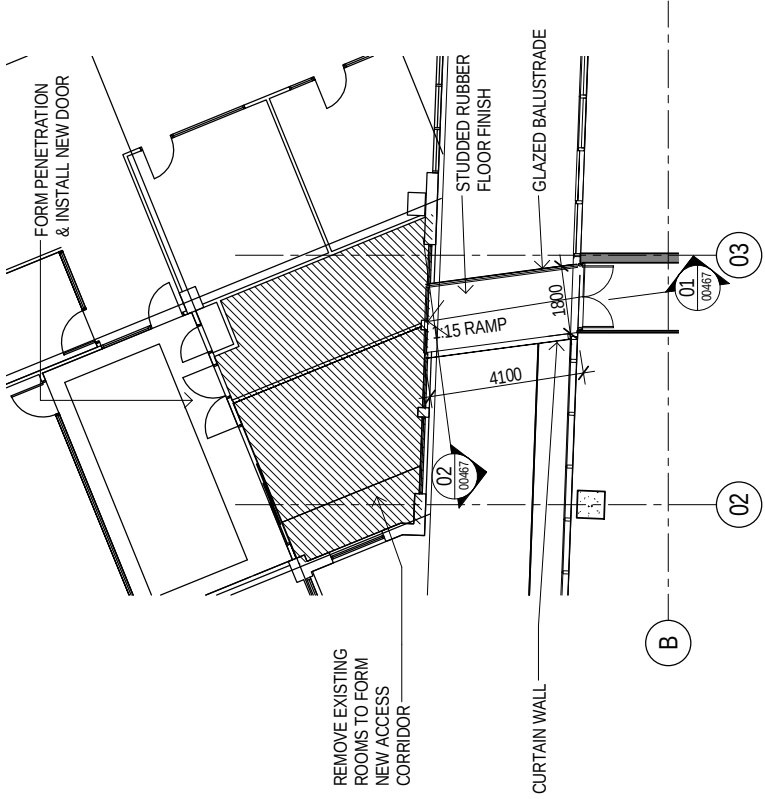


01 PART LEVEL 03 PLAN WEST

Scale 1:100

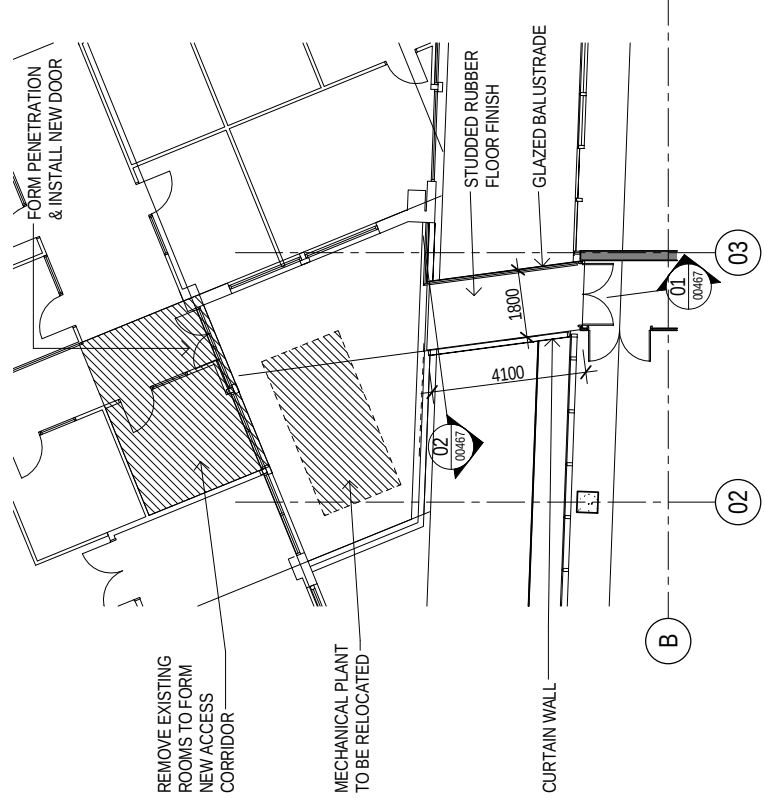


02 PART LEVEL 04 PLAN WEST

Scale 1:100

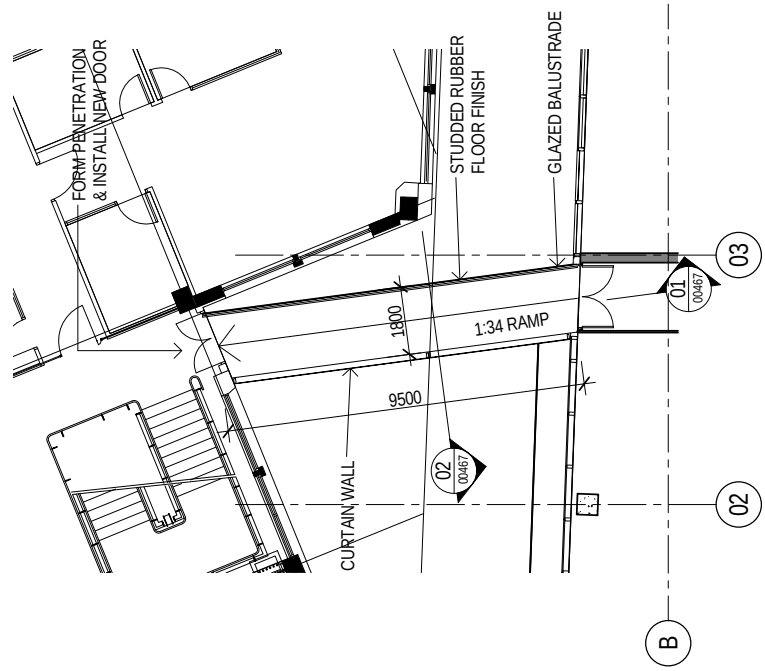


03 PART LEVEL 05 PLAN WEST

Scale 1:100

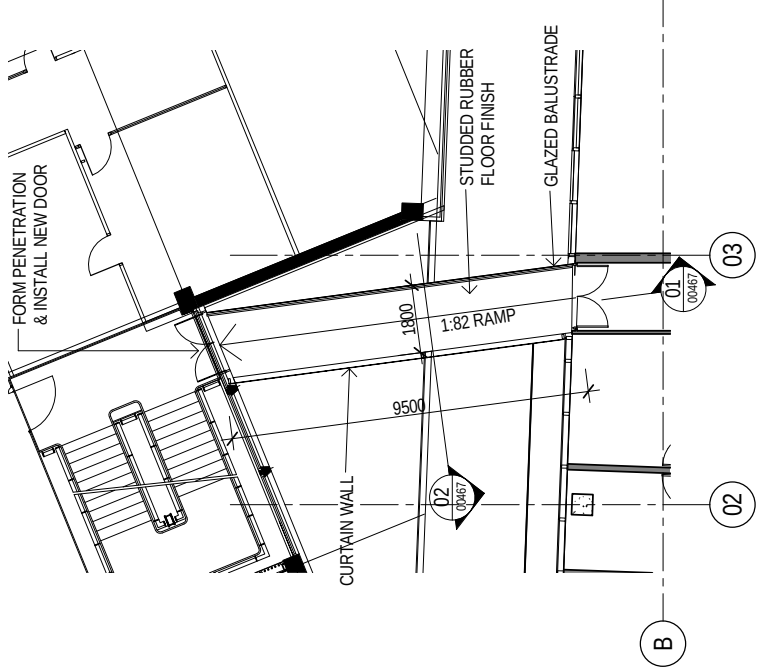

04 PART LEVEL 06 PLAN WEST

Scale 1:100

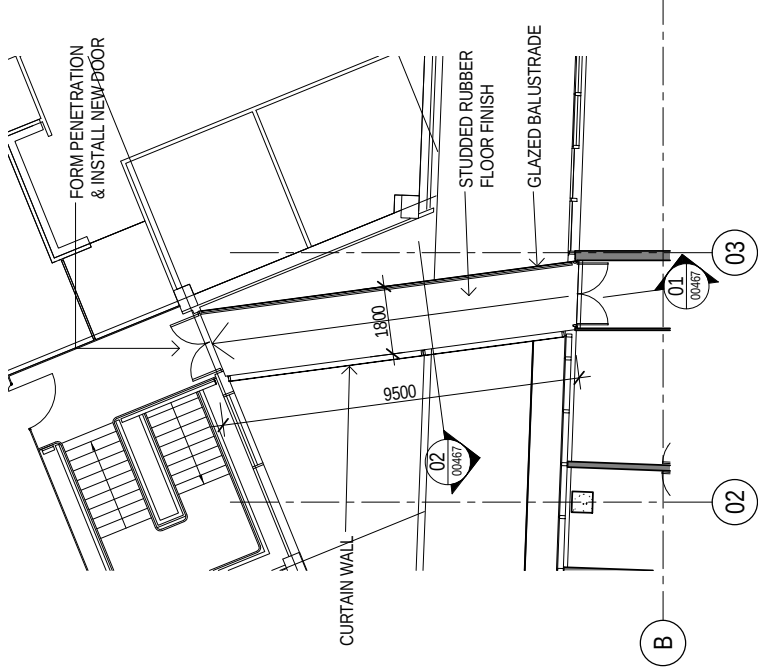

05 PART LEVEL 07 PLAN WEST

Scale 1:100

PLANNING

UTS BROADWAY BUILDING
SYDNEY
CB11/ CB10 LINK BRIDGES WEST END
(WATTLE ST) PLANS
7352 CB11_AK-00466_B




Denton Corker Marshall
architecture and urban design




1:100 @ A1 0 1 2 3 5M
1:200 @ A3

21 FEBRUARY 2011

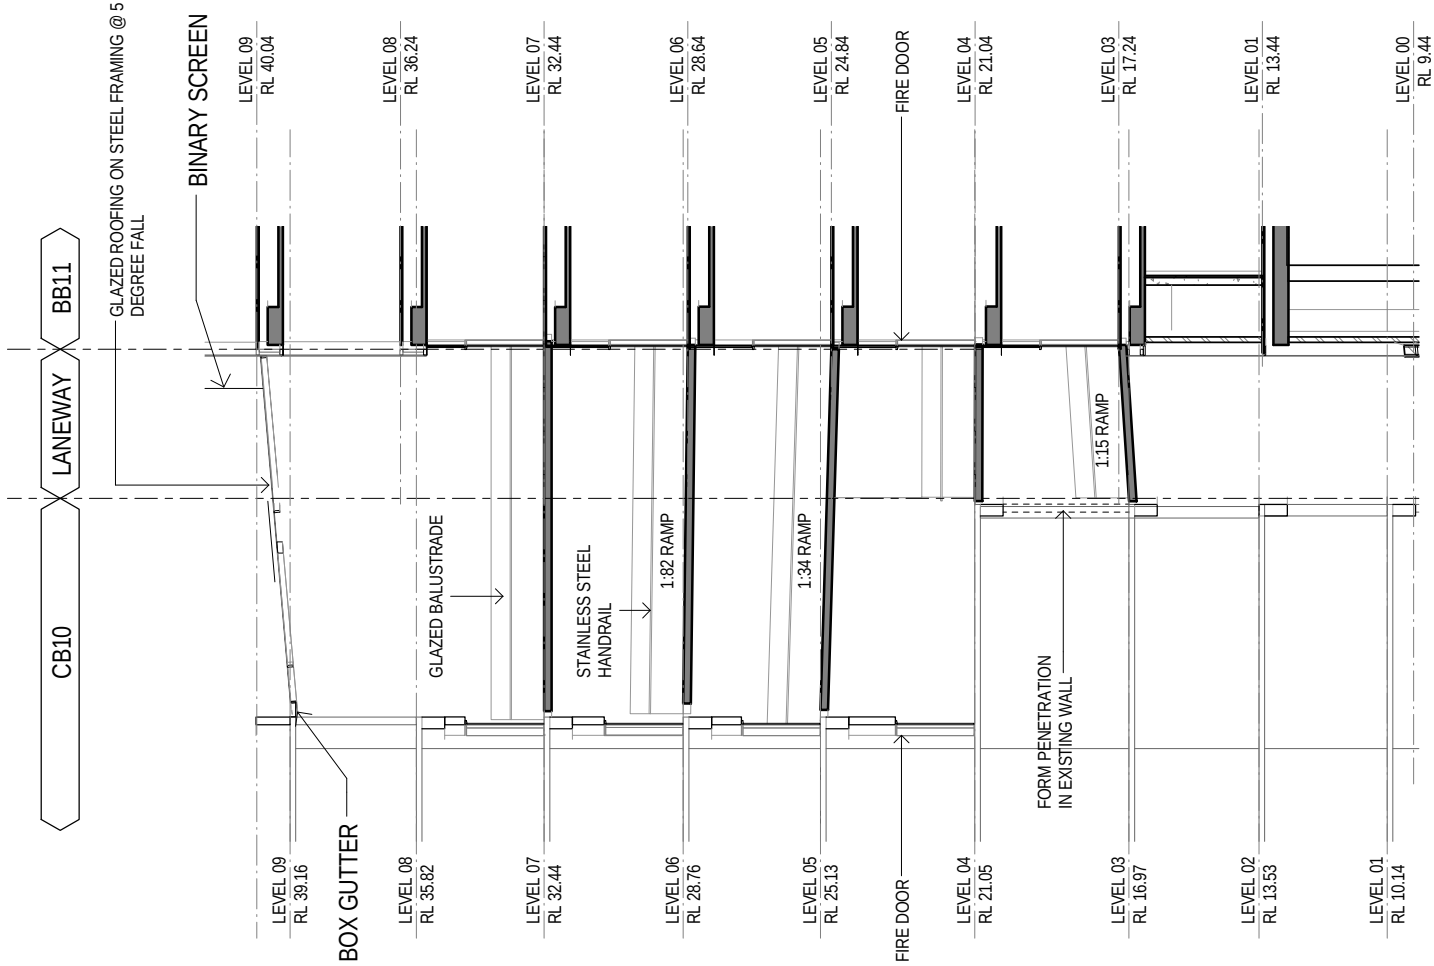

01 SW LINK LANEWAY SECTION
00466 Scale 1:100

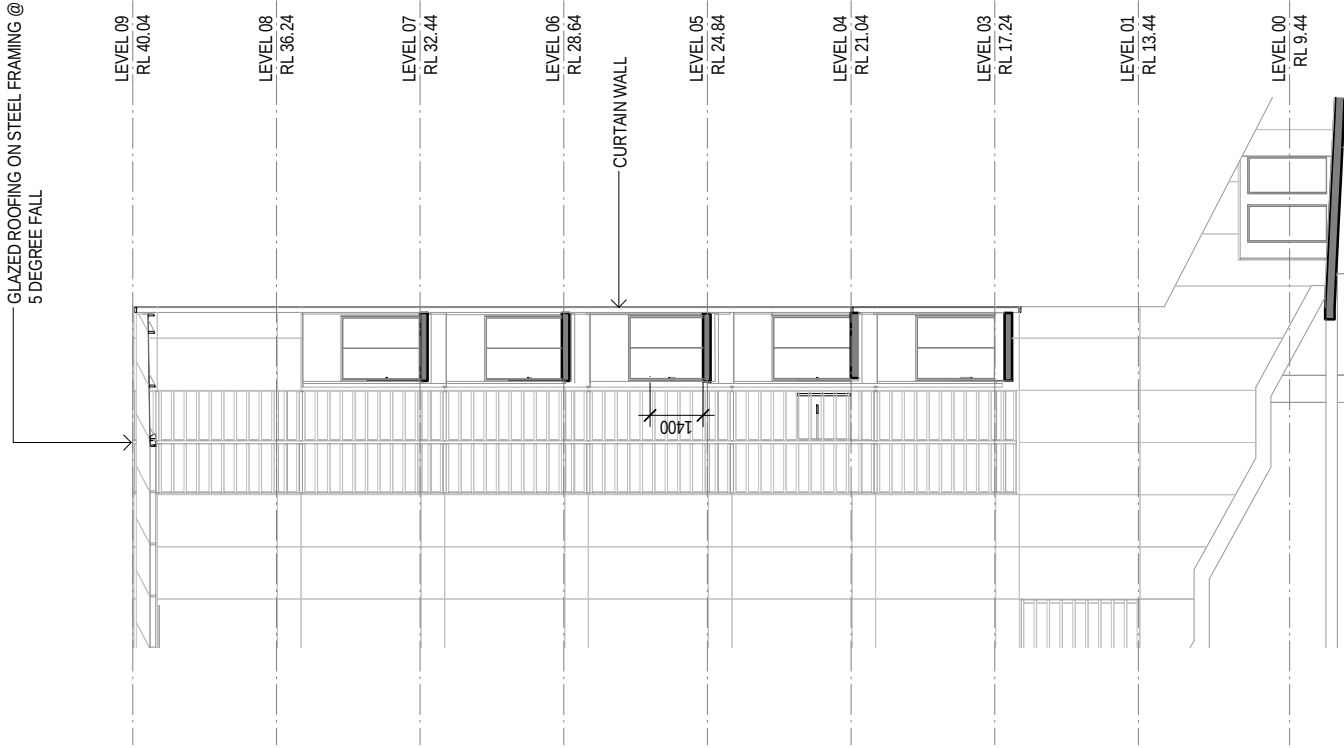

02 SW LINK CROSS SECTION
00466 Scale 1:100

PLANNING


UTS BROADWAY BUILDING
SYDNEY
CB11/ CB10 LINK BRIDGES WEST END
(WATTLE ST) SECTIONS
7352 CB11_AK-00467_B
21 FEBRUARY 2011




Denton Corker Marshall
architecture and urban design




1:100 @ A1
1:200 @ A3
0 1 2 3 5M

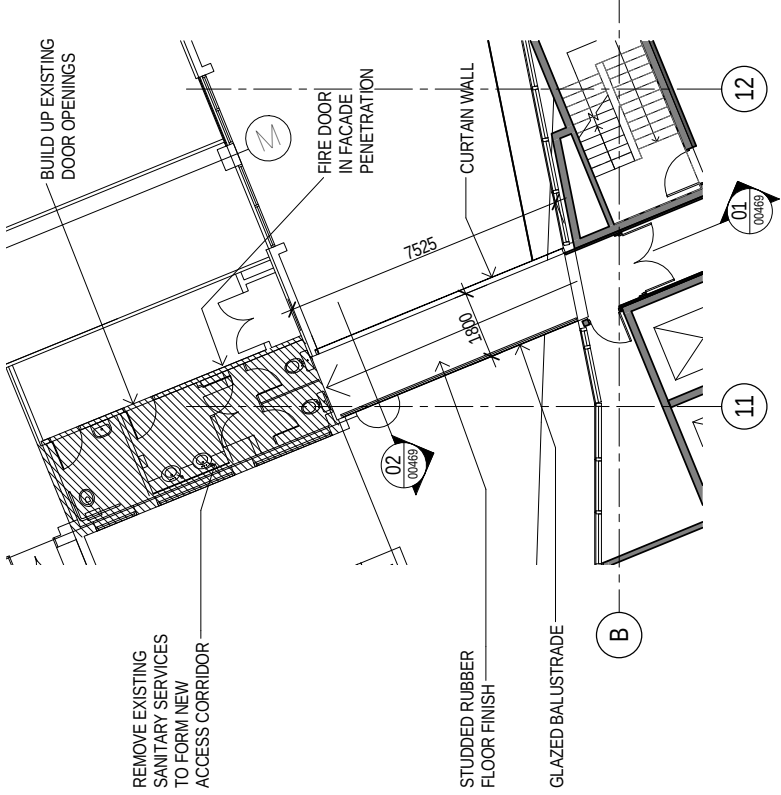


01 PART LEVEL 04 PLAN EAST
Scale 1:100

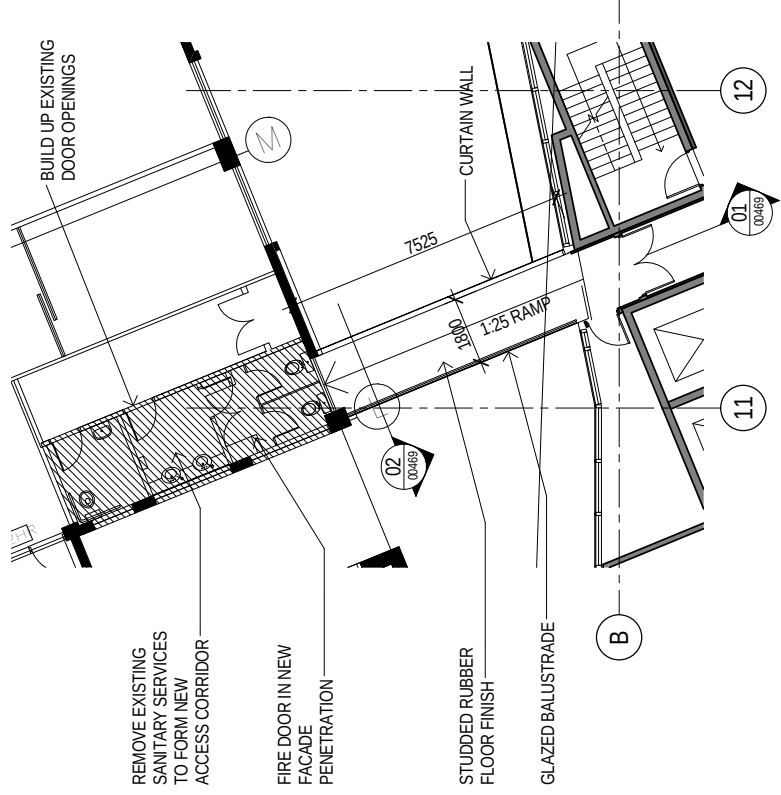

02 PART LEVEL 05 PLAN EAST
Scale 1:100

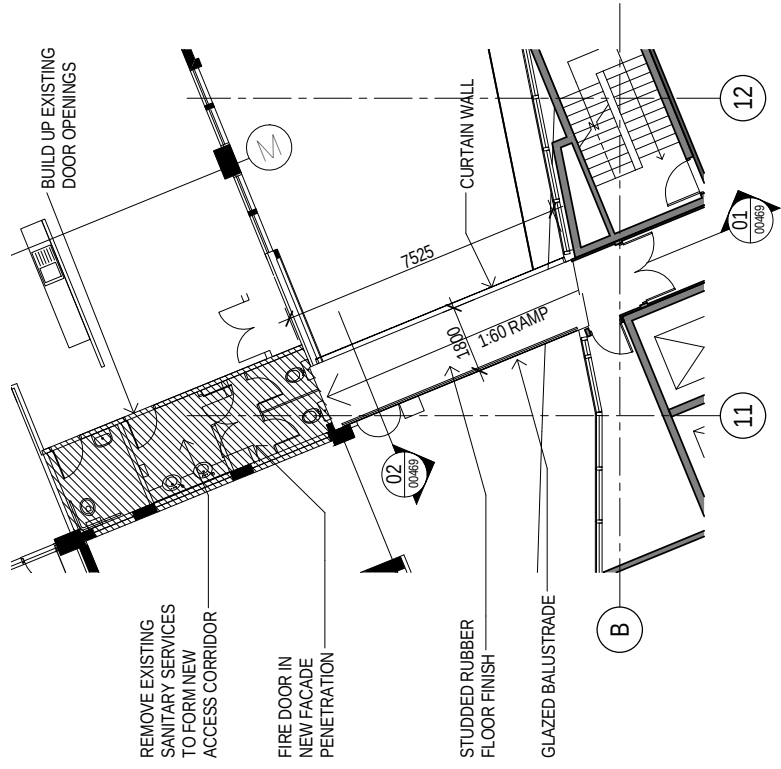

03 PART LEVEL 06 PLAN EAST
Scale 1:100

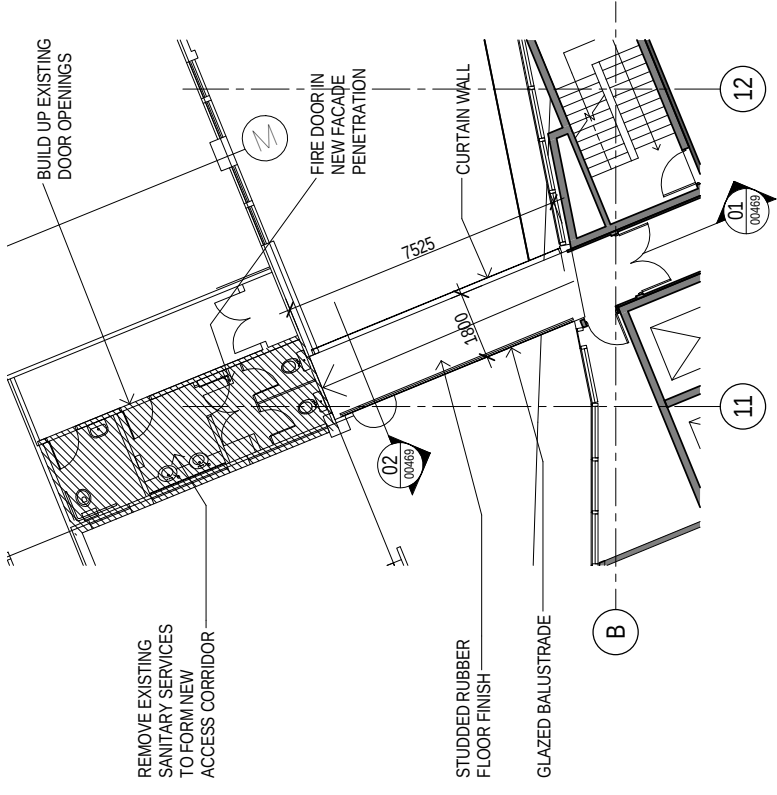

04 PART LEVEL 07 PLAN EAST
Scale 1:100




Denton Corker Marshall
architecture and urban design




PLANNING

UTS BROADWAY BUILDING
SYDNEY
CB11/ CB10 LINK BRIDGES EAST END
(JONES ST) PLANS
7352 CB11_AK-0048_B

21 FEBRUARY 2011

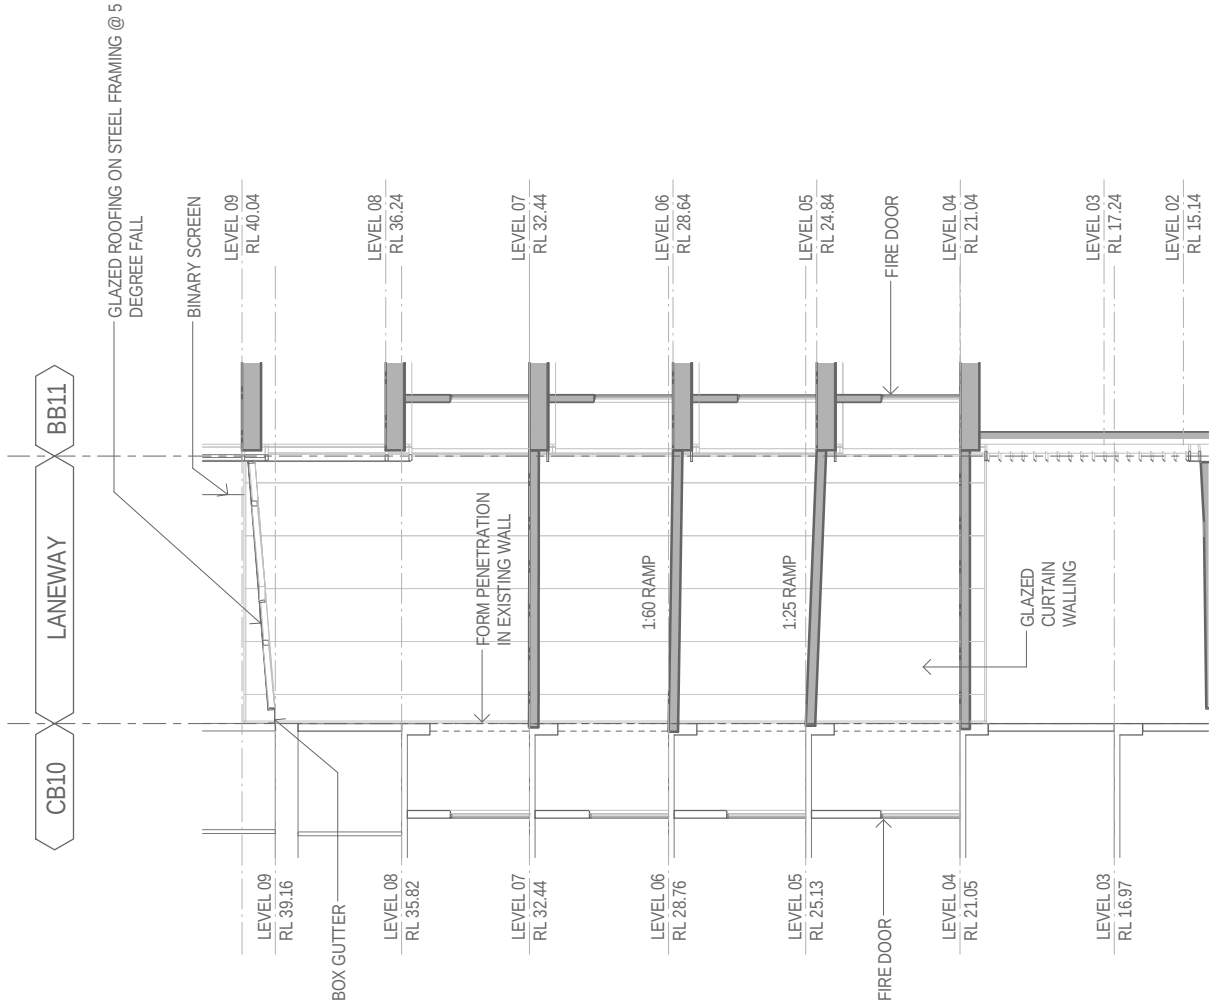


01 SE LINK LANEWAY SECTION
00468 Scale 1 : 100

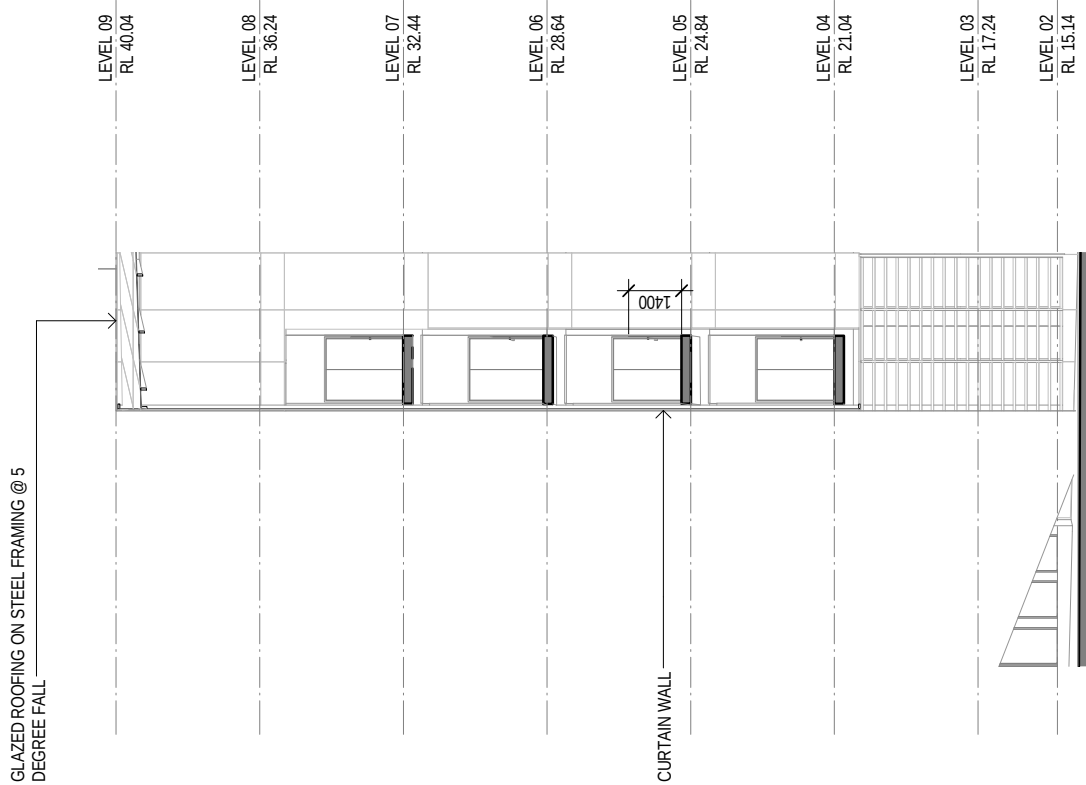

02 SE LINK CROSS SECTION
00468 Scale 1 : 100



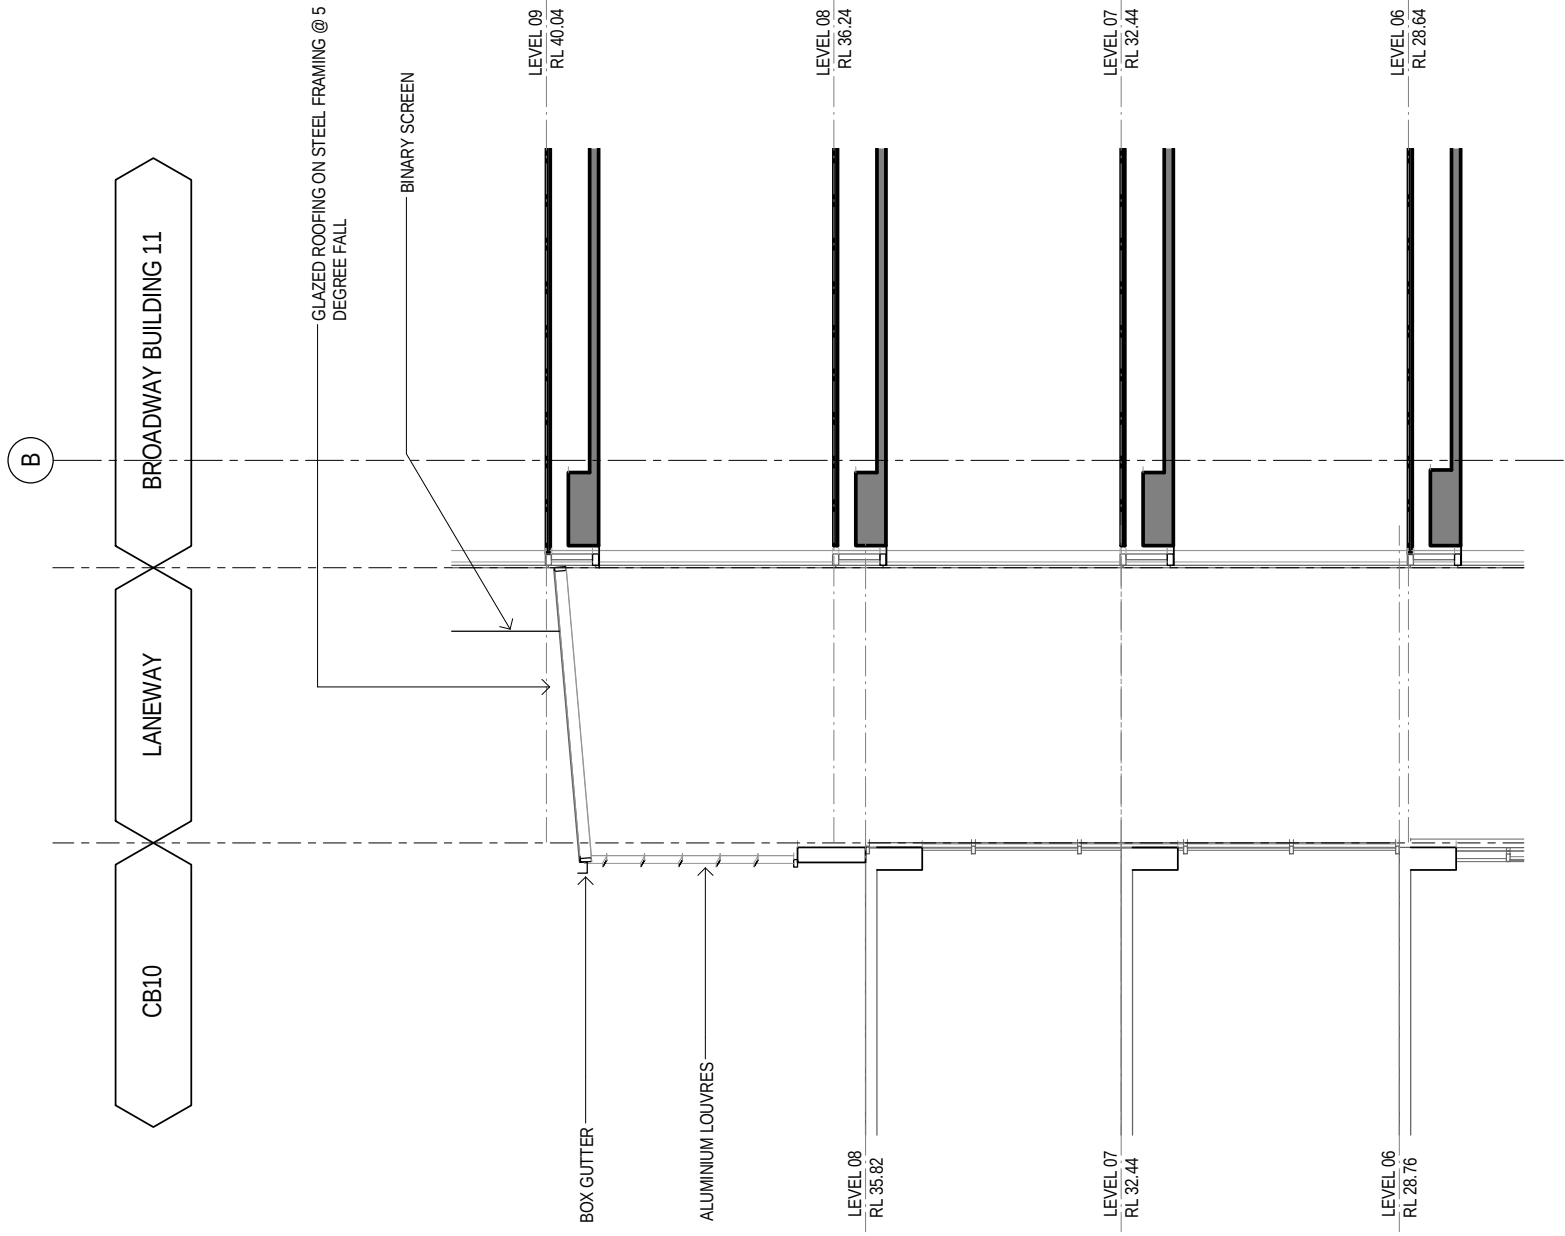

01 SE LINK GLAZED ROOF SECTION
Scale 1:50

PLANNING

UTS BROADWAY BUILDING
SYDNEY
CB11/ CB10 LINK BRIDGES LANEWAY
SECTION
732 CB11_AK-0070_B
21 FEBRUARY 2011



Denton Corker Marshall
architecture and urban design



1:50 @ A1 0 0.5 1 1.5 2.5M
1:100 @ A3