
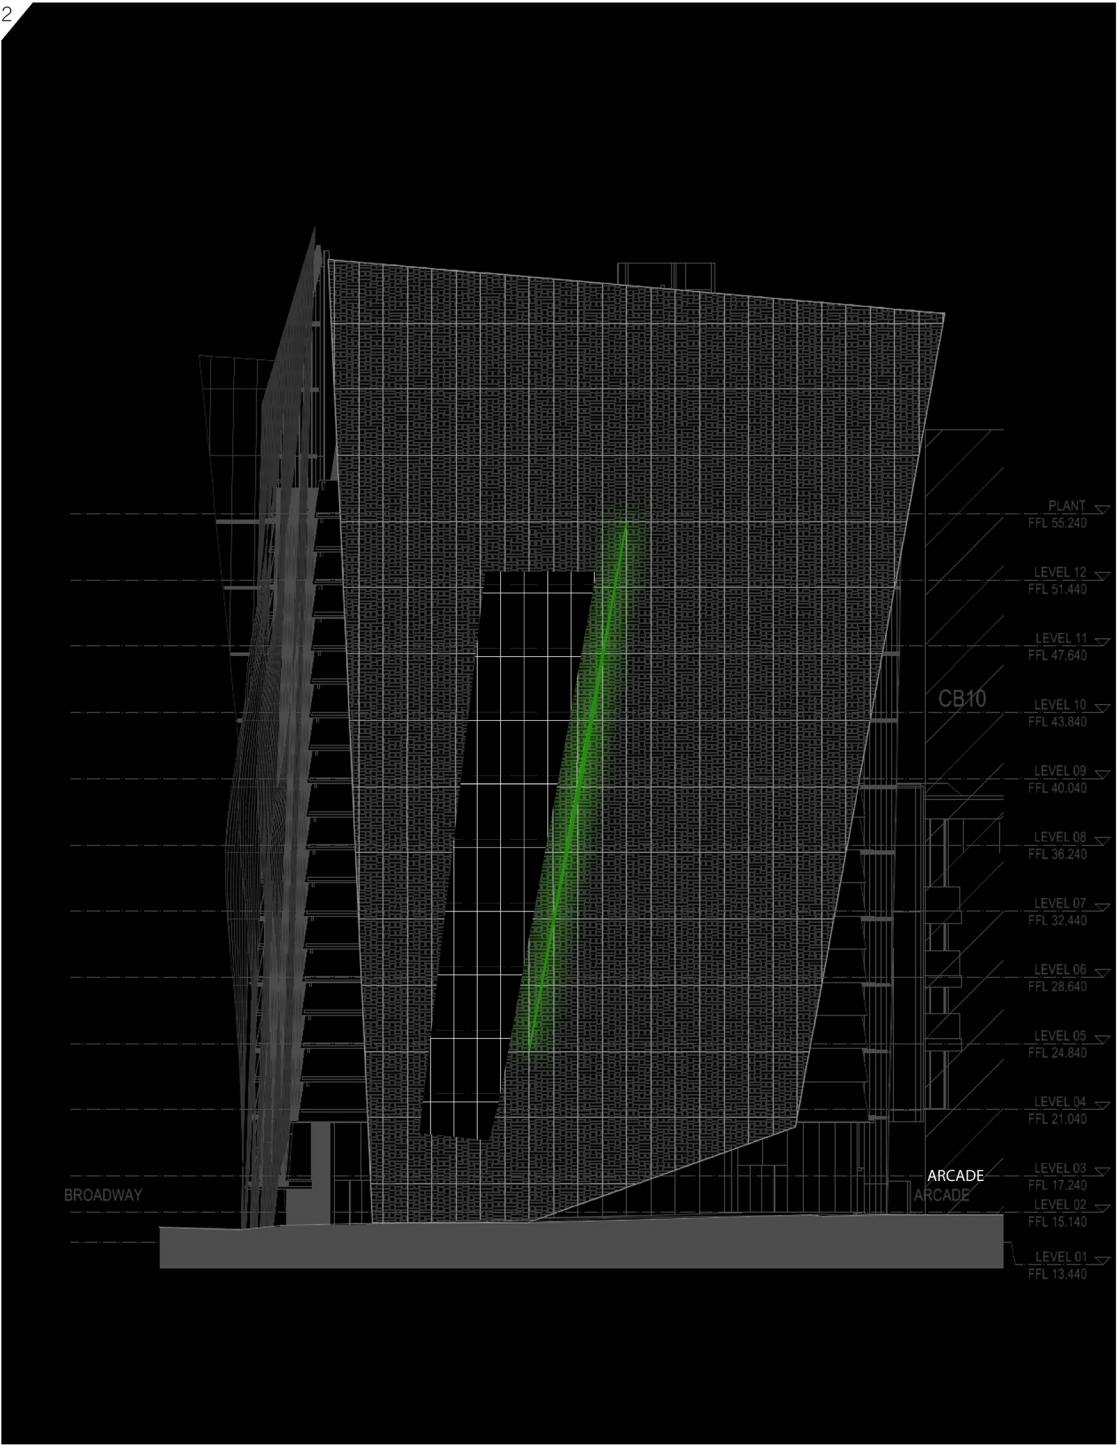
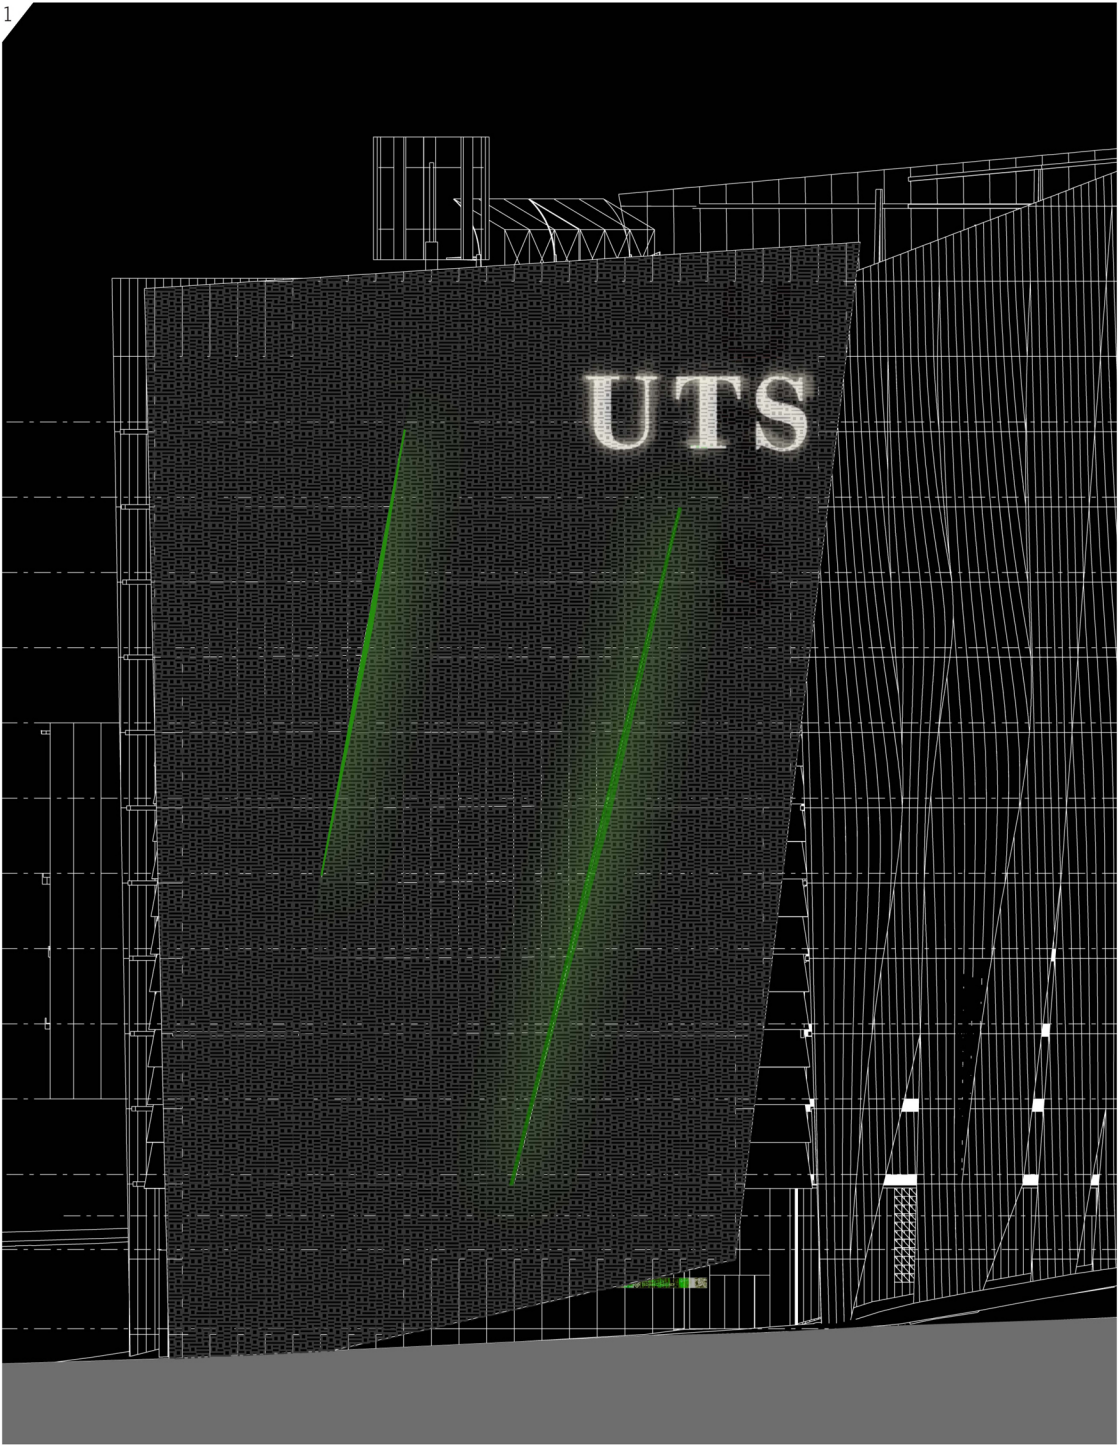


N°1 UTS Broadway Building - Western
Elevation - Facade Lighting Concept

N°2 UTS Broadway Building - Eastern
Elevation - Facade Lighting Concept

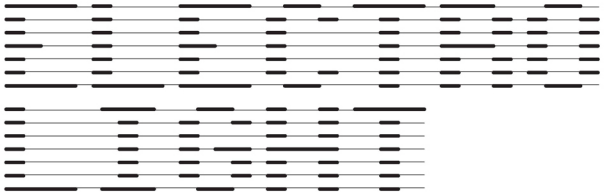

WESTERN AND EASTERN FAÇADES

The western and eastern facades are proposed to be treated as shown in Figures 1 and 2.