


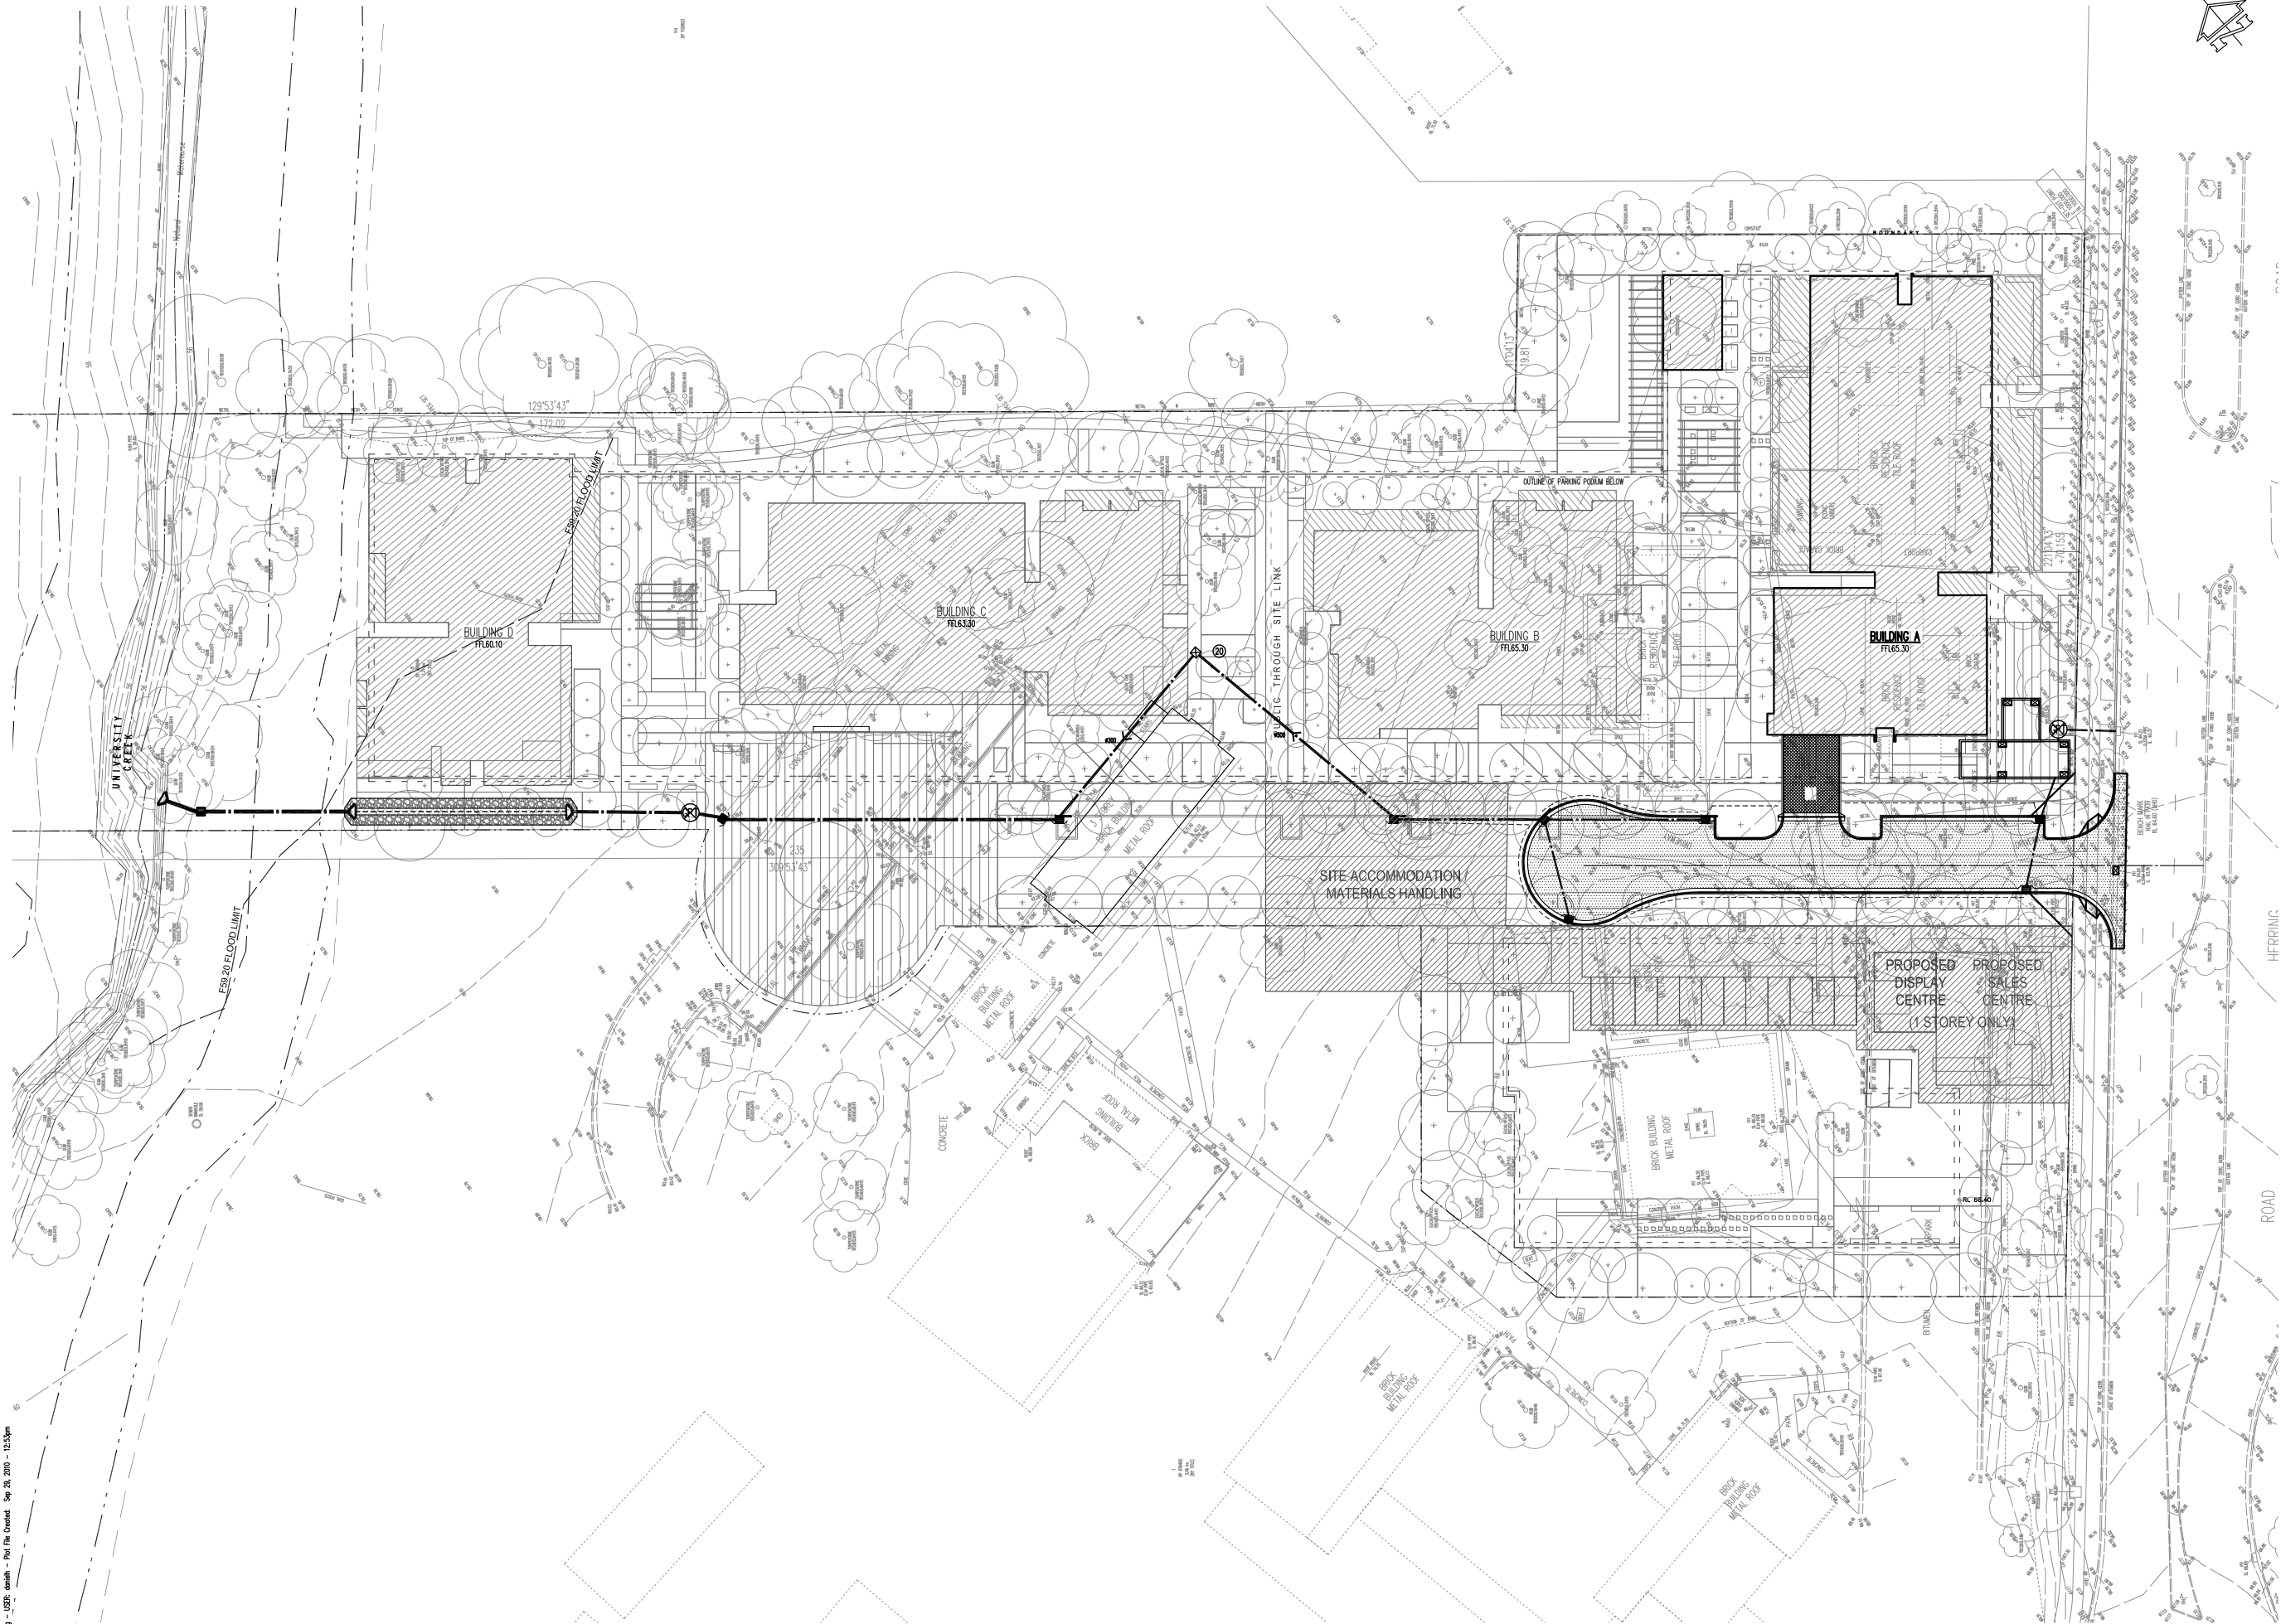

CONTRACTOR IS TO LOCATE
ALL EXISTING SERVICES PRIOR
TO THE COMMENCEMENT OF
WORK

FOR NOTES AND LEGENDS
REFER TO DRAWING No C101

LEVELS SHOWN THUS - F10.00* -
ARE TO BE CONFIRMED PRIOR TO THE
COMMENCEMENT OF WORKS



P8	ISSUE FOR EA SUBMISSION	SB	DH	29.09.10
P7	ISSUE FOR EA SUBMISSION	SB	DH	15.09.10
P6	ISSUE FOR COORDINATION	SB	DH	13.09.10
P5	ISSUE FOR EA SUBMISSION	SB	DH	06.05.10
P4	ISSUE FOR COMMENTS	SB	DH	05.03.10
P3	ISSUE FOR COMMENTS	SB	DH	26.02.10
P2	ISSUE FOR COMMENTS	SB	DH	23.02.10
P1	PRELIMINARY	SB	OR	10.02.10

Project
**RESIDENTIAL DEVELOPMENT
128 HERRING ROAD,
MACQUARIE PARK**

Sheet Subject
**BUILDING A CONSTRUCTION
- STORMWATER CONCEPT
PLAN**

Architect
TURNER + ASSOCIATES
Level 1, 410 Crown Street,
Surry Hills NSW 2010



TaylorThomsonWhitting
Consulting Engineers
44 Chavasse Street, St Leonards NSW 2065
T: +61 2 9439 7288 F: +61 2 9439 3145 ttwytd@ttw.com.au
TaylorThomsonWhitting is a member of the ACCA 110123127

Scale: B1 Drawn Authorised
1:300 DH

Job No Drawing No Revision
091679 C102 P8

Plot File Created: Sep 29, 2010 - 12:53pm