

60
D.P. 1107965

SCHEDULE OF LOTS	
LOT 8	BUILDING D DEVELOPMENT LOT
LOT 9	BUILDING C DEVELOPMENT LOT
LOT 10	FUTURE ROAD

EASEMENT FOR SUPPORT & SHELTER
EASEMENT FOR SERVICES
EASEMENT FOR FIRE STAIRS & PASSAGES

(A) – EASEMENT FOR ACCESS (D.P.)


(B) – EASEMENT FOR ACCESS (D.P.)

(C) – EASEMENT FOR ACCESS

(D) – EASEMENT FOR DRAINAGE & SERVICES

MEASUREMENTS AND R.L.'S ARE SUBJECT TO REVISION
AND TO ANY CHANGES TO THE FINAL ARCHITECTURAL
DESIGN

DIMENSIONS SUBJECT TO FINAL SURVEY

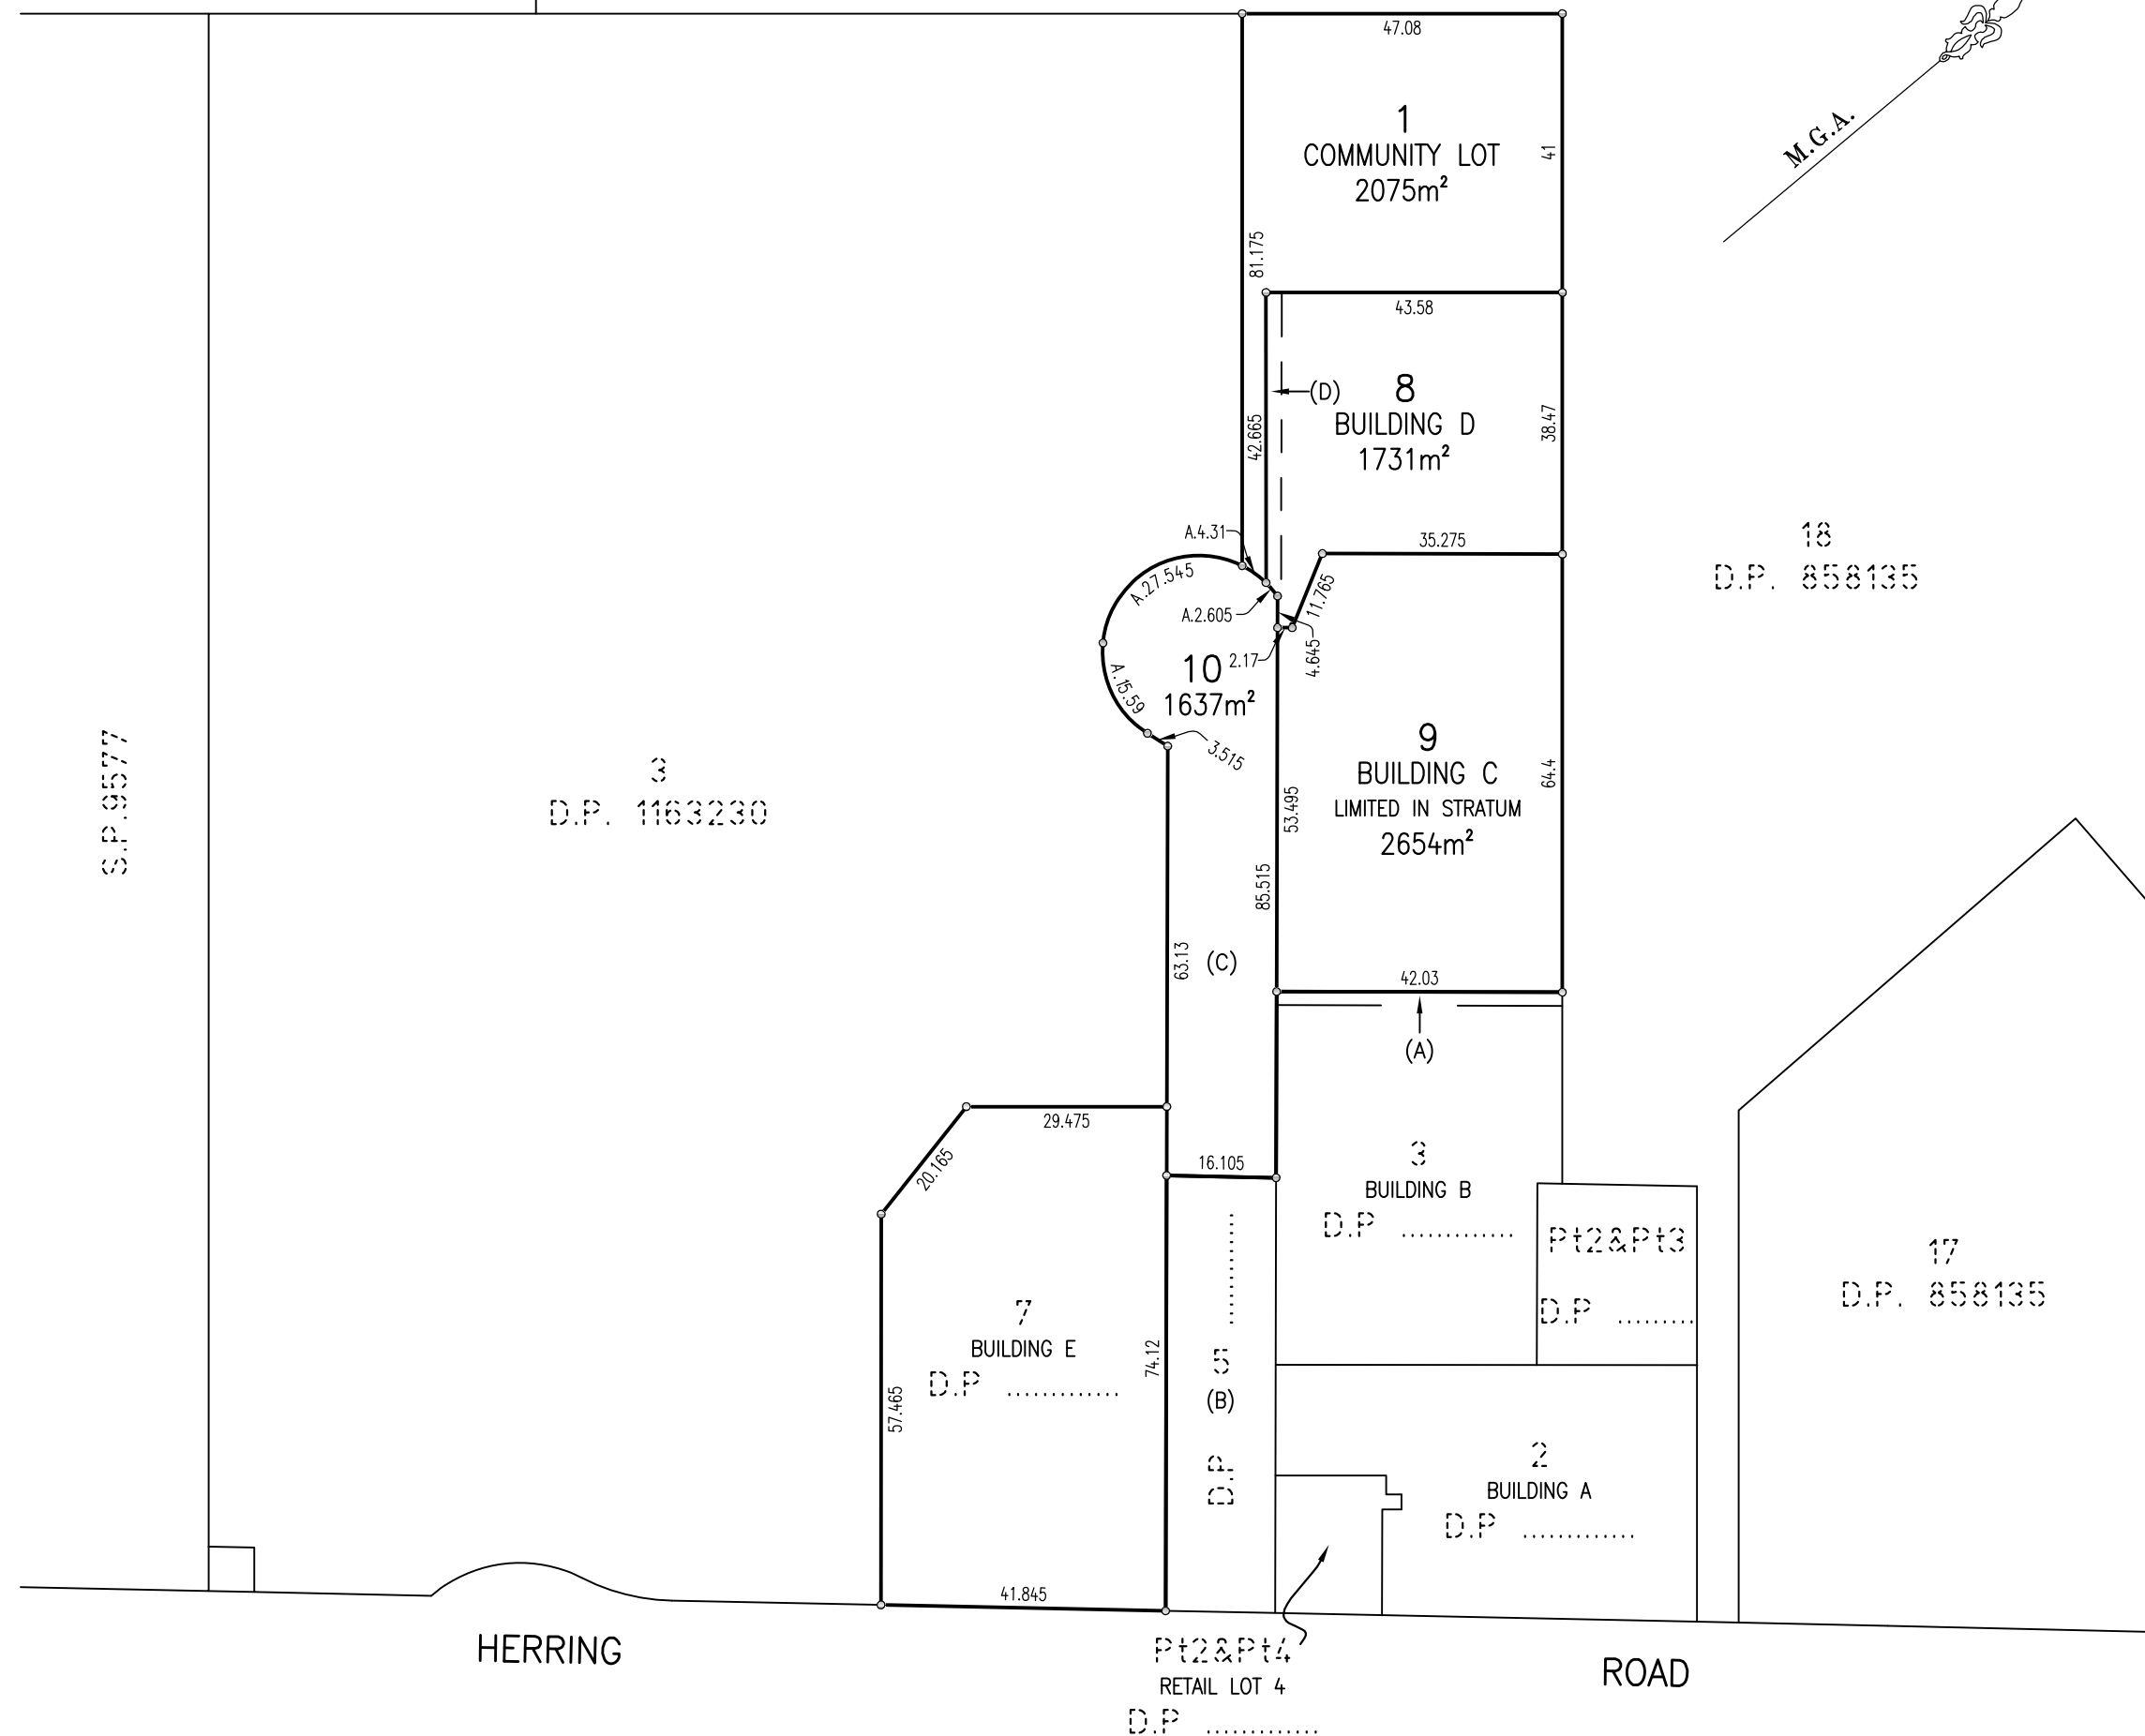

Surveyor: MARK JOHN ANDREW
Date of Survey:
Surveyor's Ref: 110914 COM2

PLAN OF PROPOSED SUBDIVISION OF
LOT 6 D.P.

STAGE 4

LGA: RYDE
Locality: MACQUARIE PARK
Subdivision No:
Lengths are in metres. Reduction Ratio 1:750

REGISTERED

DRAFT
PRINTED
27 FEB 2012

SCHEDULE OF UNIT ENTITLEMENT

LOT	U.E
1	COMMUNITY LOT
2	228
3	183
4	2
5	1
6	SUBDIVIDED INTO LOTS 8-10
7	230
8	129
9	226
10	1
AGGREGATE	1000