


01 Ground Floor Plan




02 Roof Floor

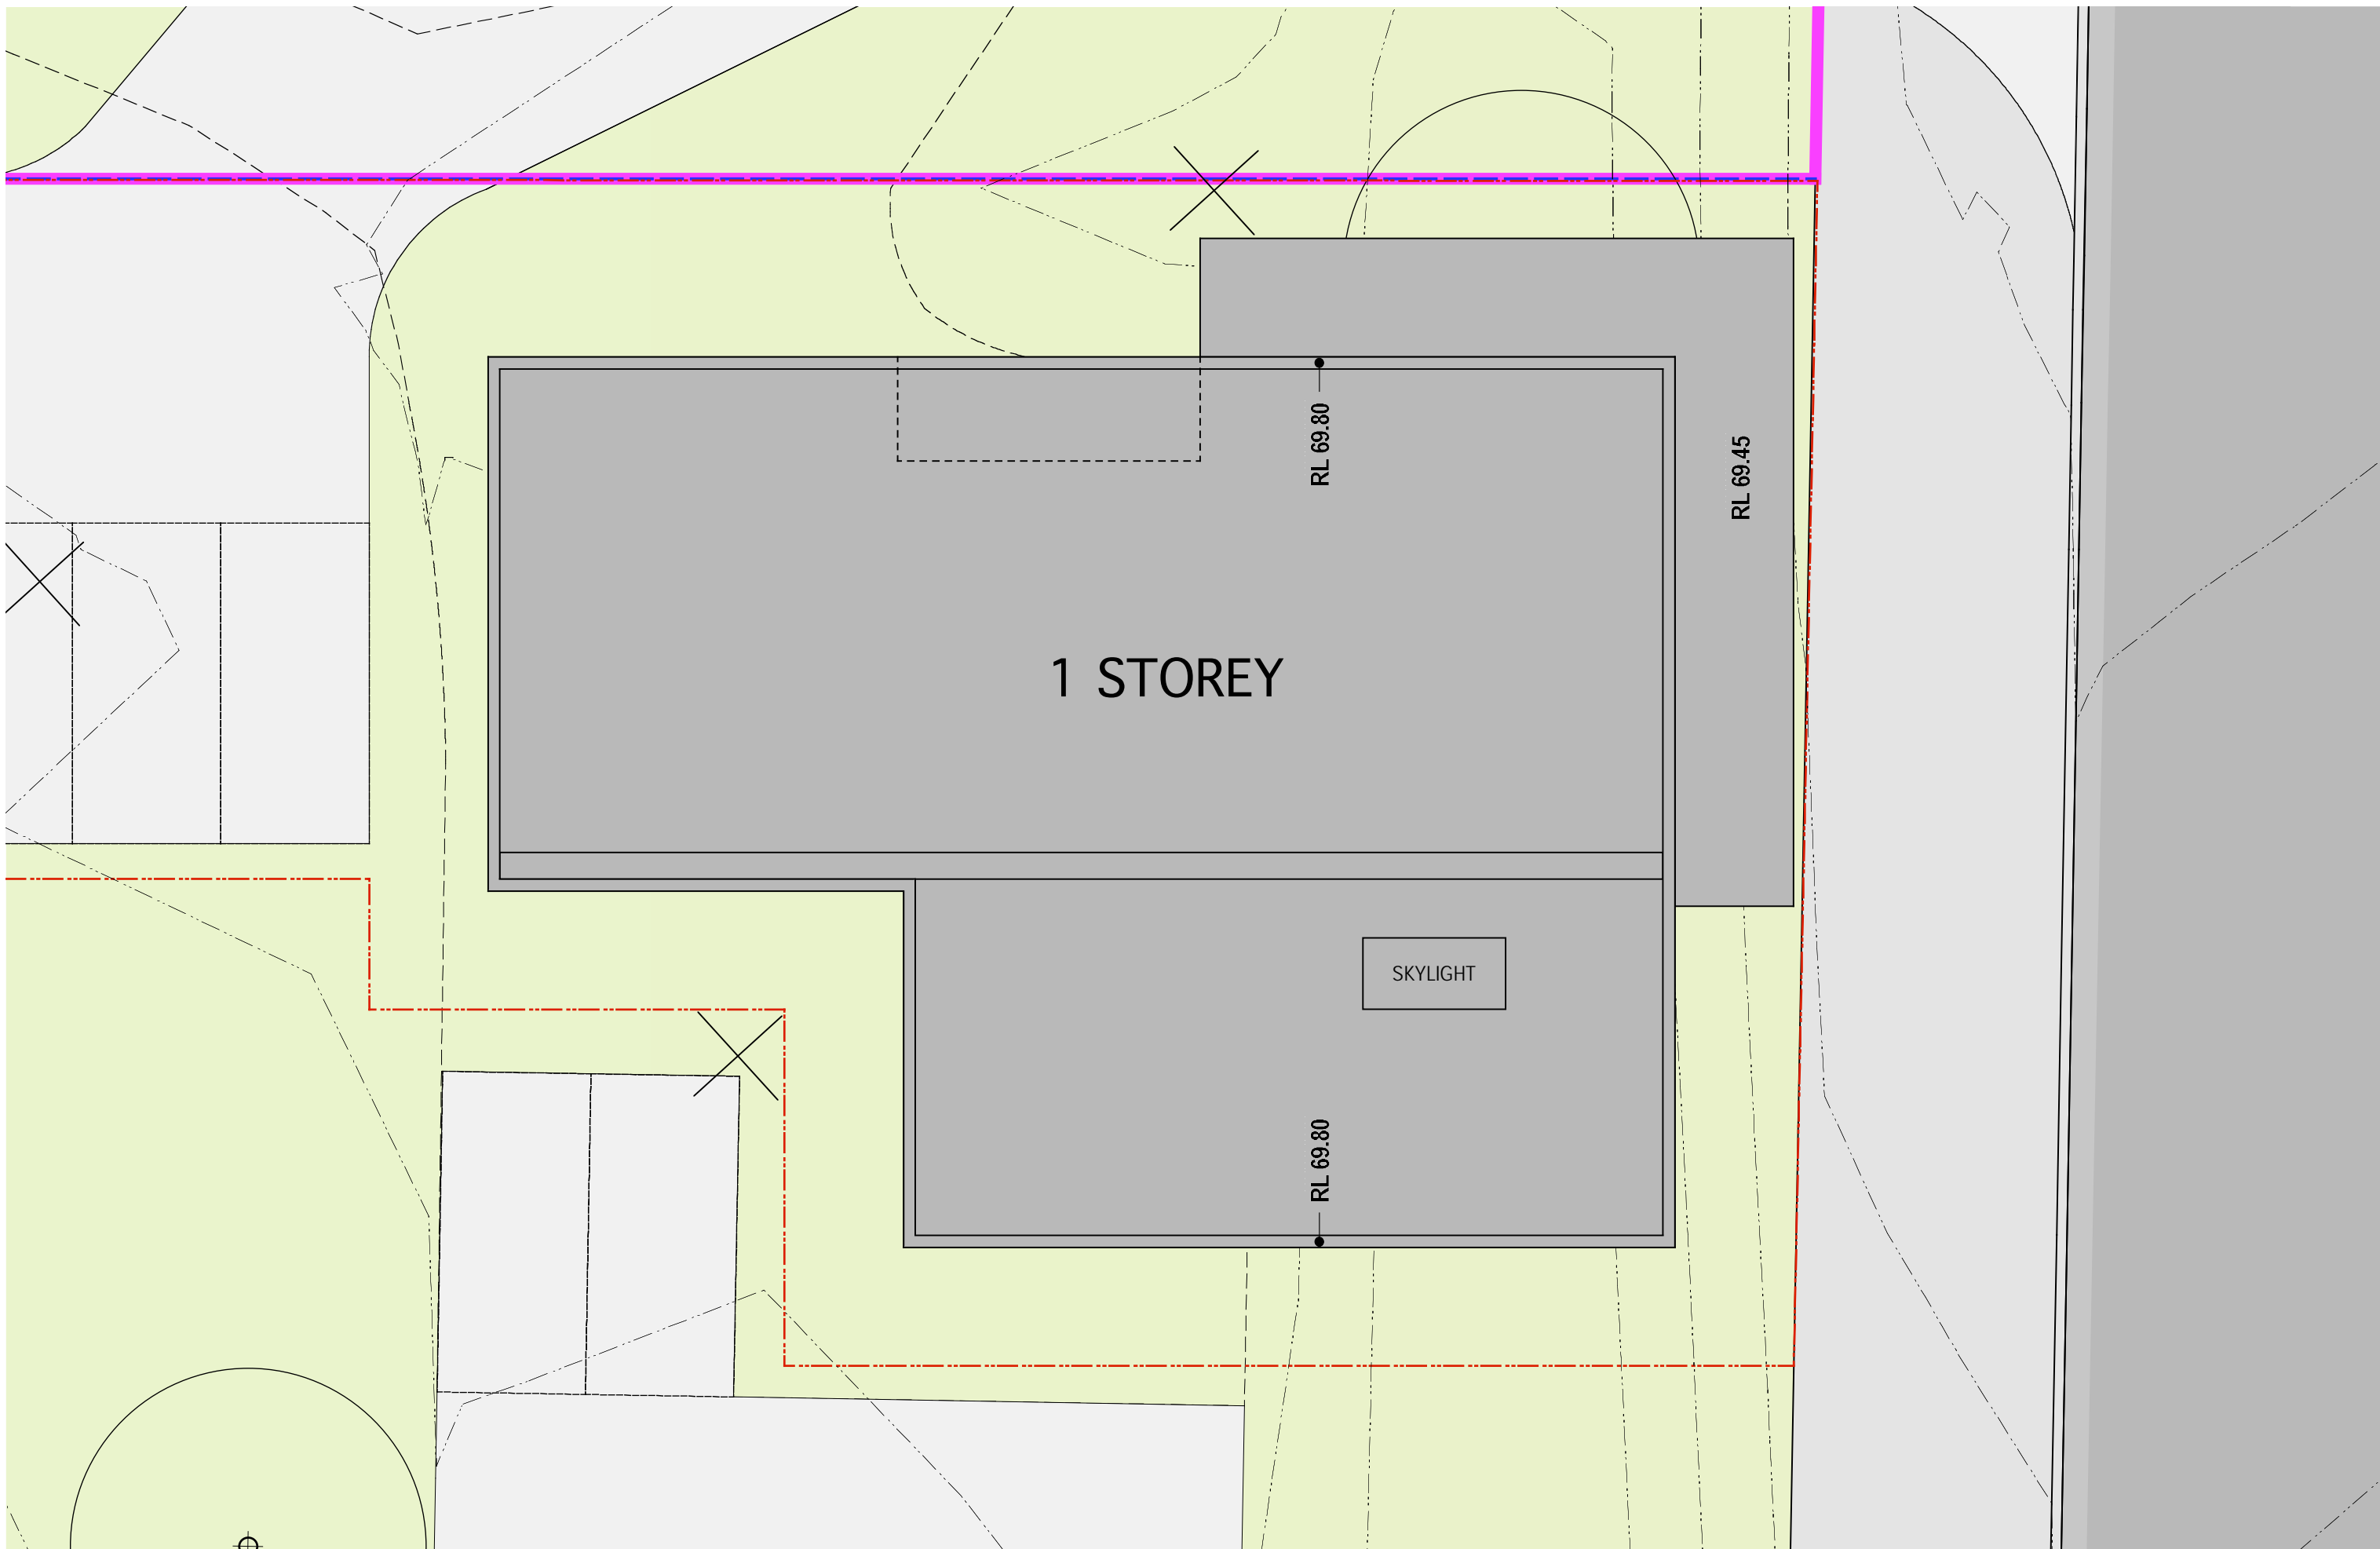


03 East Elevation



04 North Elevation

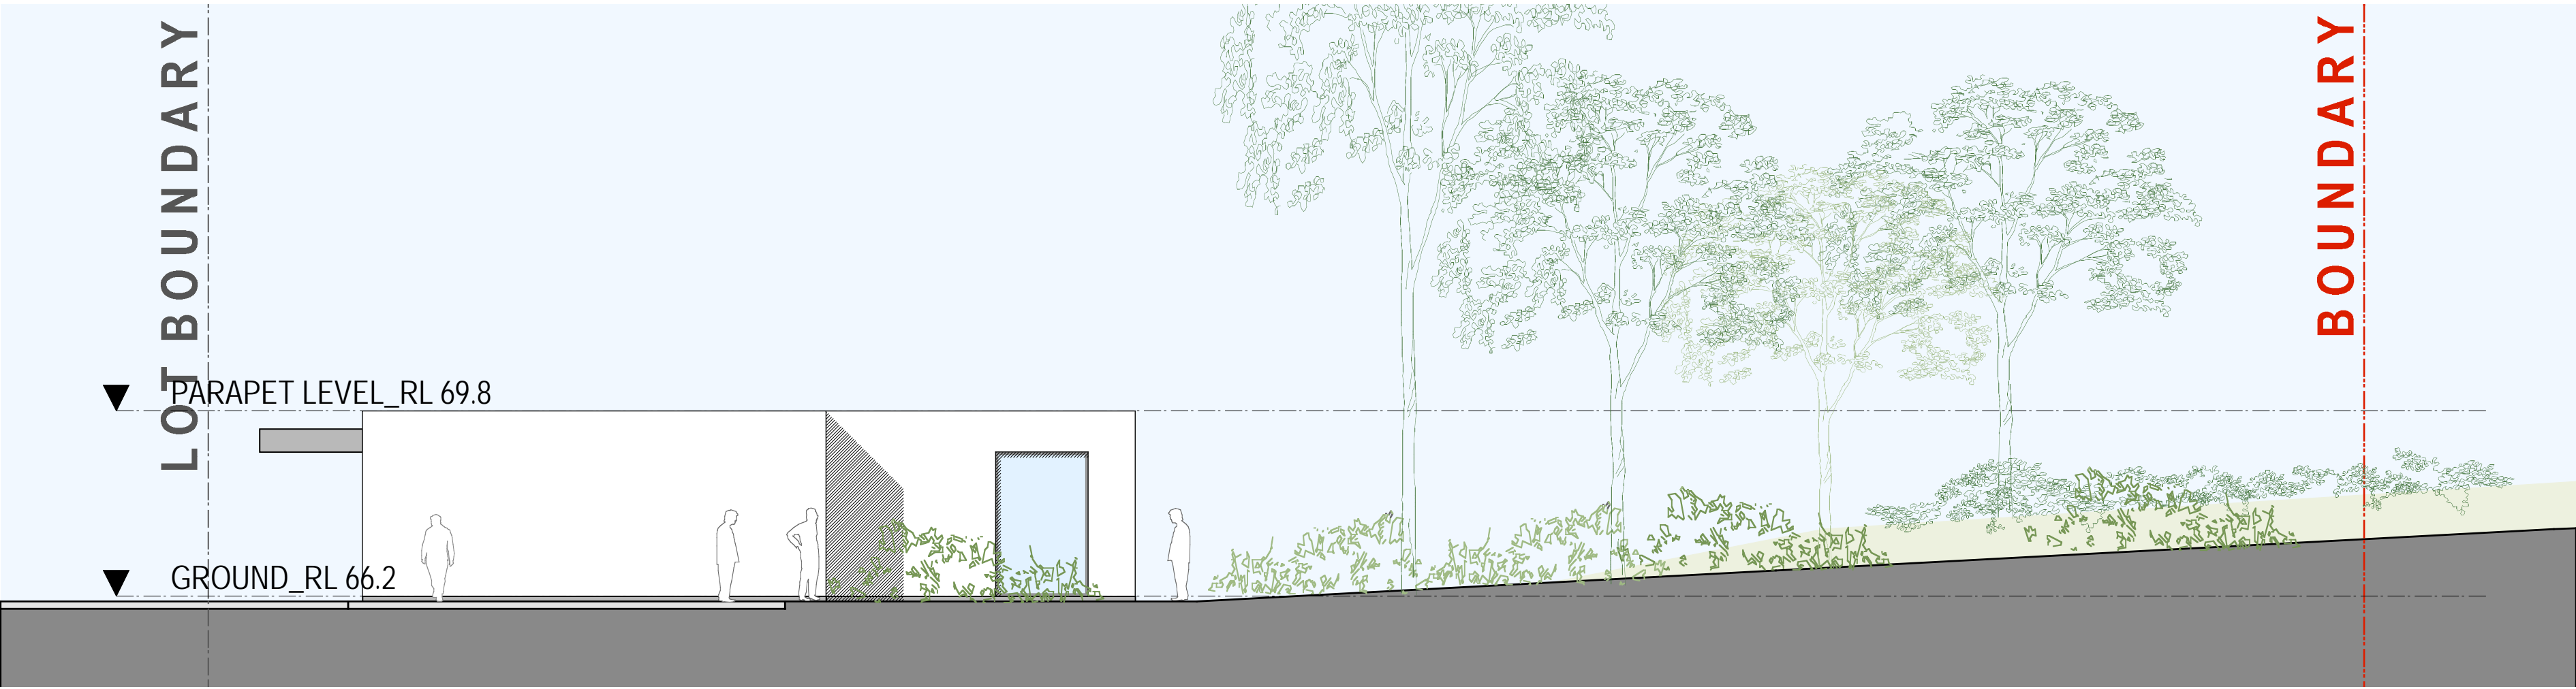

05 West Elevation

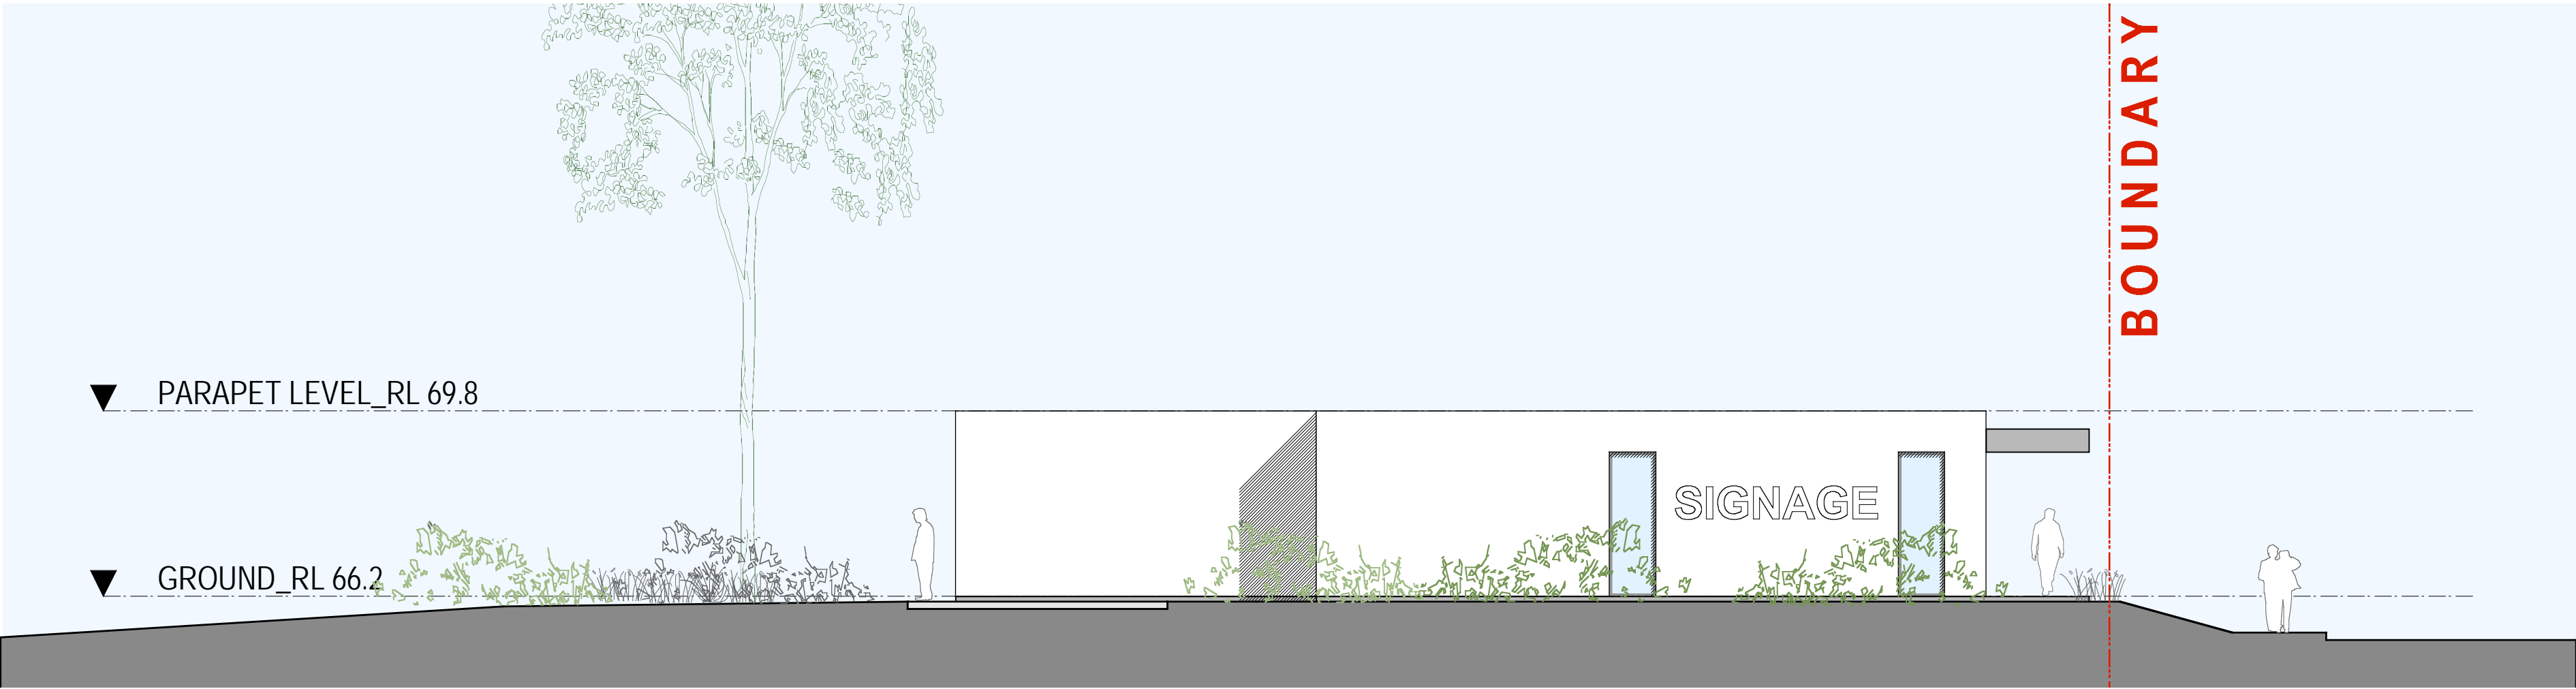

06 South Elevation