


1m	5m	10m			
Nominated Architect: Nicholas Turner 6695	DLCS Quality Endorsed Company ISO 9001:2008	LIPMAN PROPERTIES PTY LTD			
ABN 86 064 084 911	Licence Number 4168	LEVEL 6, 66 BERRY STRET, NORTH SYDNEY			
		T 02 9955 7000 F 02 9955 3166			
NOTES					
	E PROPERTY OF TURNER + ASSOCIATES ARCHITECTS. NO REPRODUCTION IS DRAWING IS NOT FOR CONSTRUCTION. DO NOT SCALE FROM DRAWINGS,				



	SETBACK						
'EL_RL 104.90							
'EL_RL 103.00	PLANT ROOM						
RL 98.60	APARTMENT			GARBAGE ROOM	APARTMENT		
RL 95.60	APARTMENT			GARBAGE ROOM	APARTMENT		
RL 92.60	APARTMENT			GARBAGE ROOM	APARTMENT		
RL 89.60	APARTMENT			GARBAGE ROOM	APARTMENT		
RL 86.60	APARTMENT			GARBAGE ROOM	APARTMENT		
RL 83.60	APARTMENT			GARBAGE ROOM	APARTMENT		
RL 80.60	APARTMENT			GARBAGE ROOM	APARTMENT		
2 2 2 2 7 7 60	APARTMENT			GARBAGE ROOM	APARTMENT		
₹ 74 60	APARTMENT			GARBAGE ROOM	APARTMENT	ĥ	
RL 71.60	APARTMENT			GARBAGE ROOM	APARTMENT		
L 68.60	APARTMENT			GARBAGE ROOM	APARTMENT		
	ENTRY LOBBY		HOL	BAGE DING DOM			
(LOWER)_RL 61.90	STORE			FIRE PUMP R	ООМ		
(LOWER)_RL 61.40	STORE						
(UPPER)_RL 59.10 (LOWER)_RL 58.60							
(UPPER)_RL 56.30	STORE						
(LOWER)_RL 55.80							
		E	BUILE	DING A			
ТВАСК				S	STAGE 1 - LOT 10	0	
						. 	

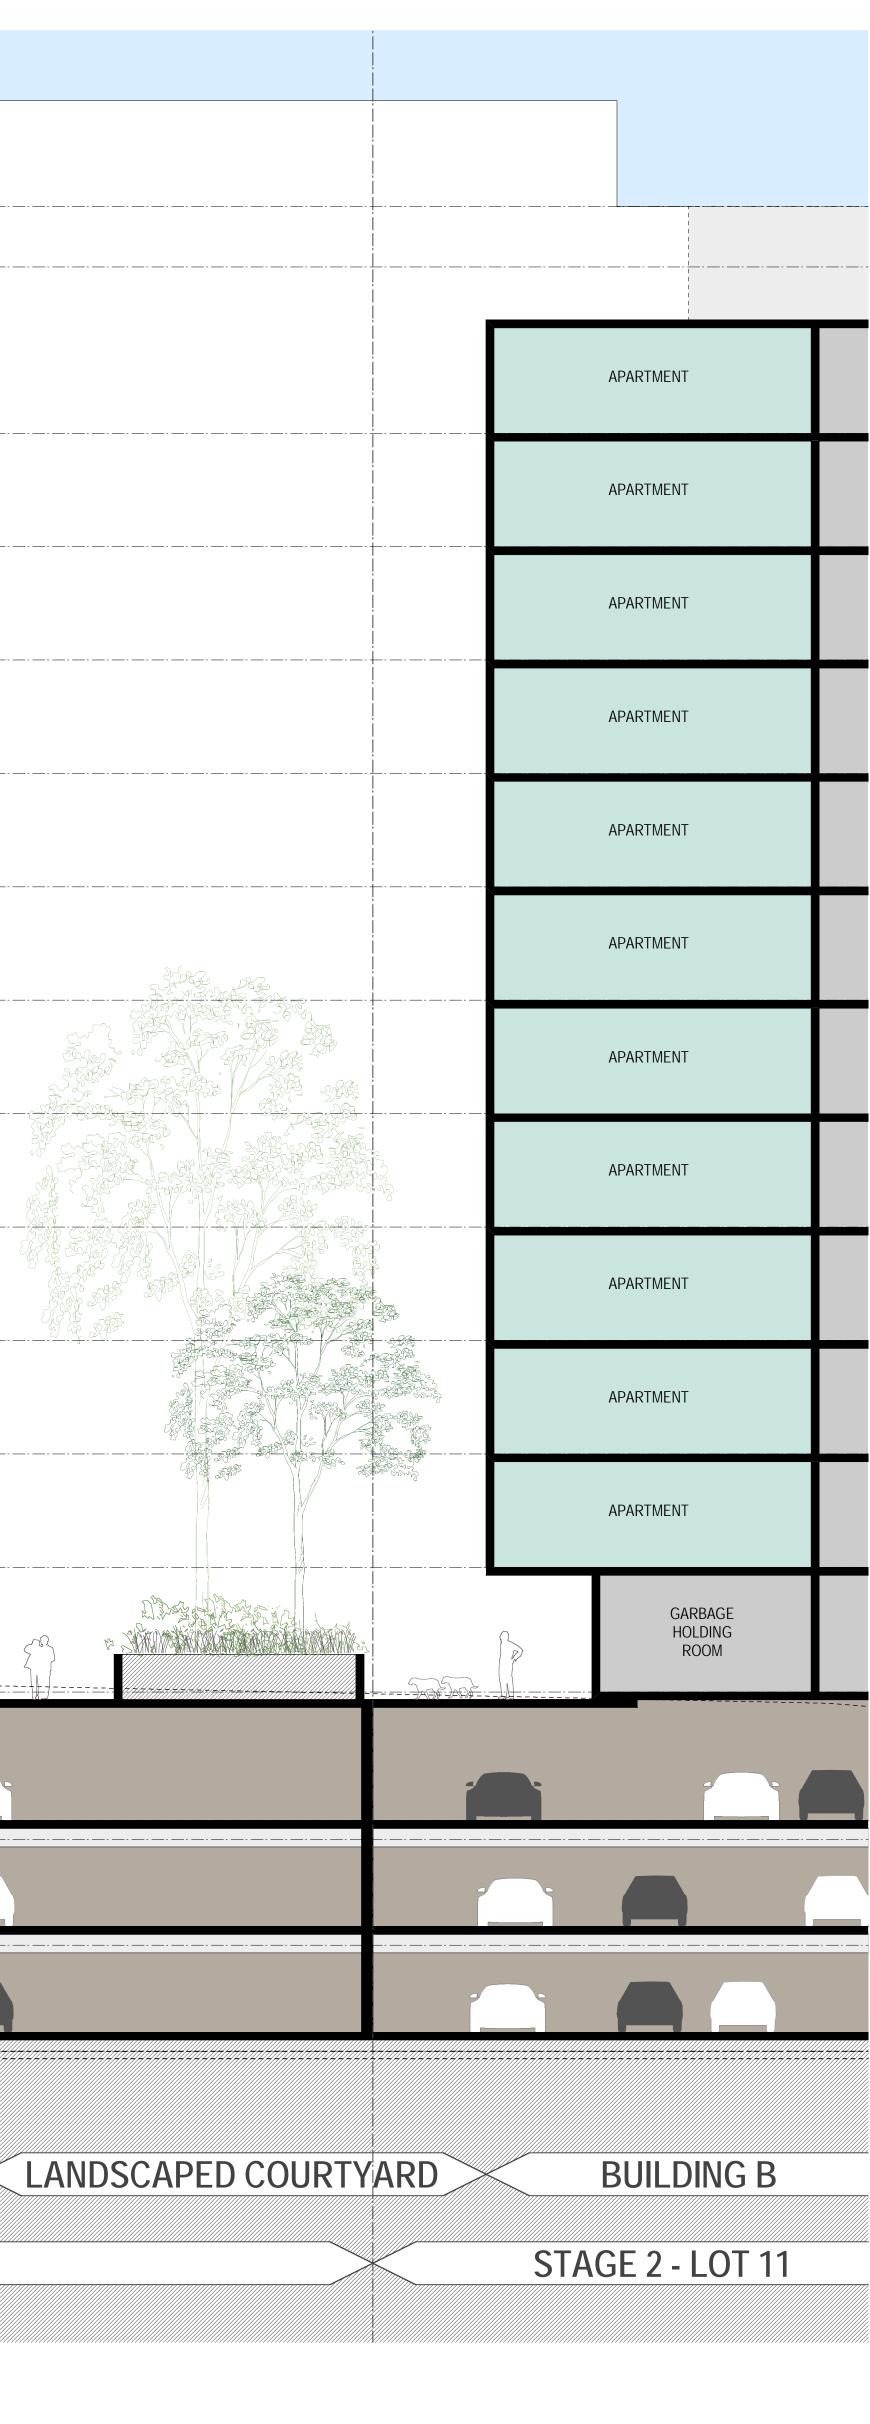

PROJECT TITLE **RESIDENTIAL DEVELOPMENT** 128 HERRING ROAD, MACQUARIE PARK DRAWING TITLE Building A, Section FF PROJECT APPLICATION, BUILDING A, LOT 1

D	1/3/11	kjd		Building A update	ed + Buildi	ng B height update	d
С	6/9/10	kjd		General update			
В	29/4/10	kjd		General update			
Rev.	Date	Approved	d by	Revision Notes			
scale 1:100	@B1, 40%	@ A3	JOB No.	09	047	DRAWN	ΤS
STATUS FOR INFORMATION			DWG No.	A	251 REV		D
L1 4		treet S	urry Hi	lls NSW 20	10 Au		4.
t +6	1 2 8668 00	00 f-	+61 2	8668 0088	\$		

