




01 SECTION 1-1  
- SCALE 1:200

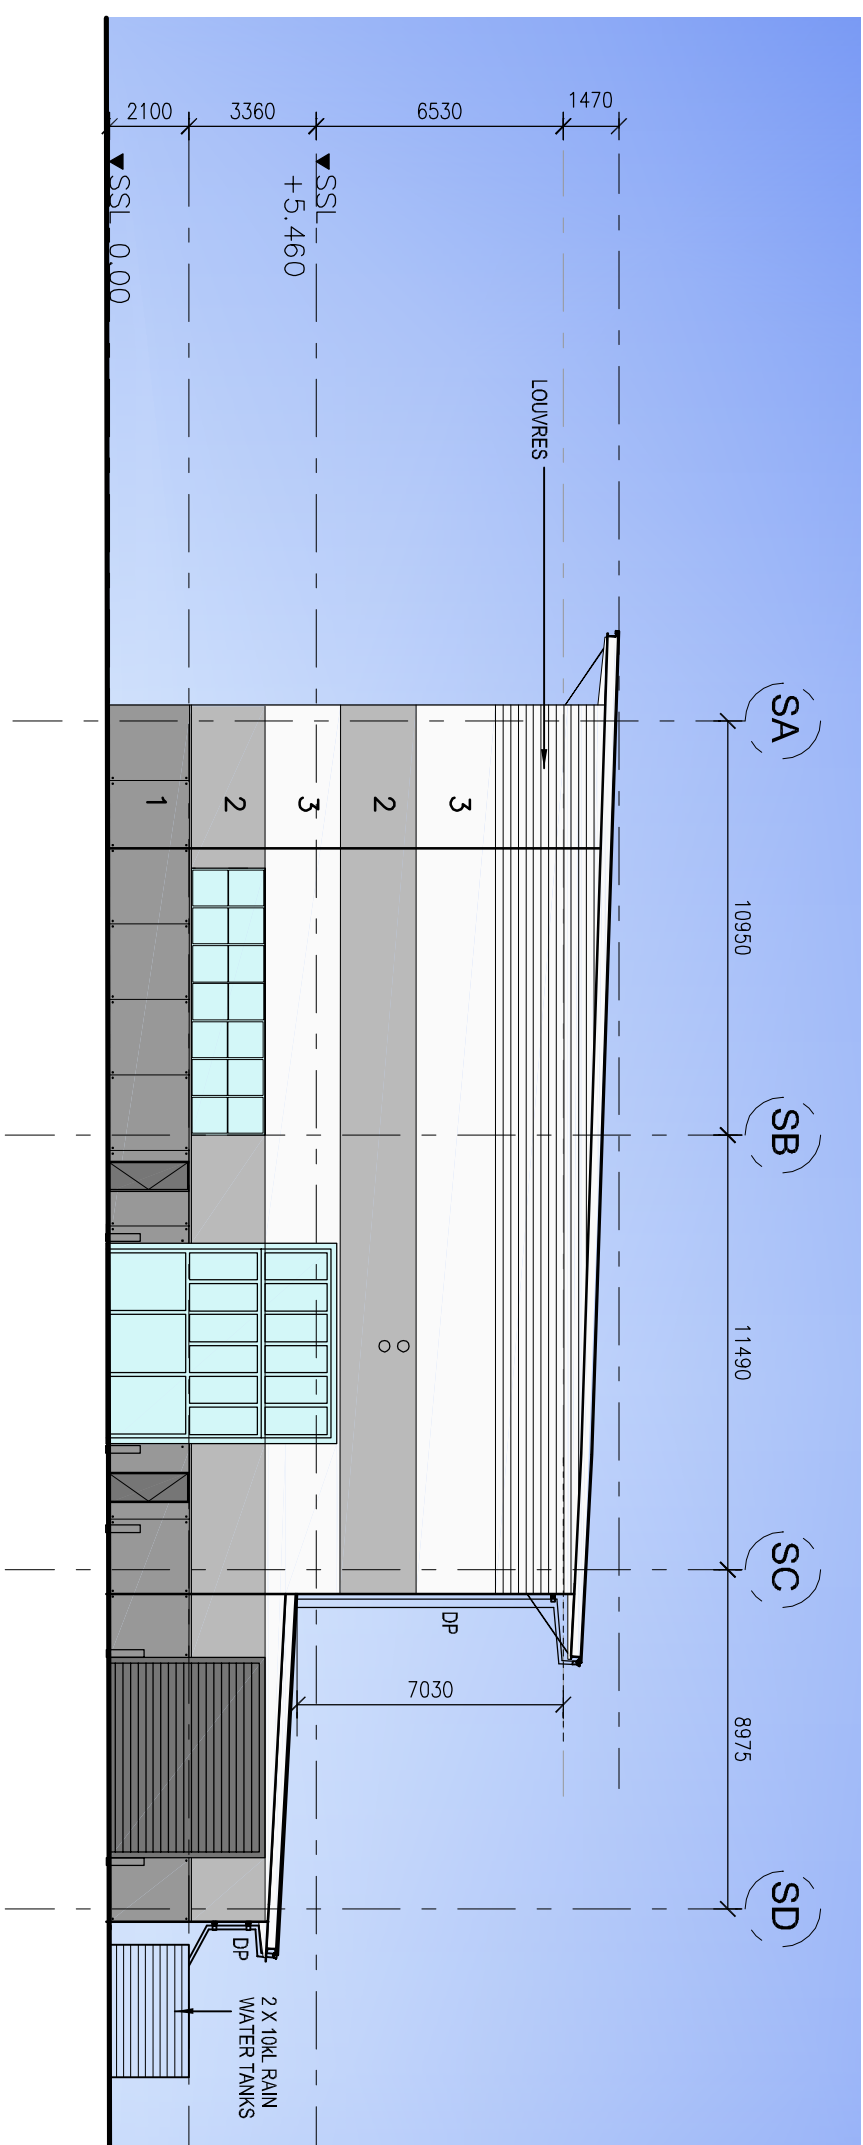


02 ELEVATION 2-2  
SCALE 1:200

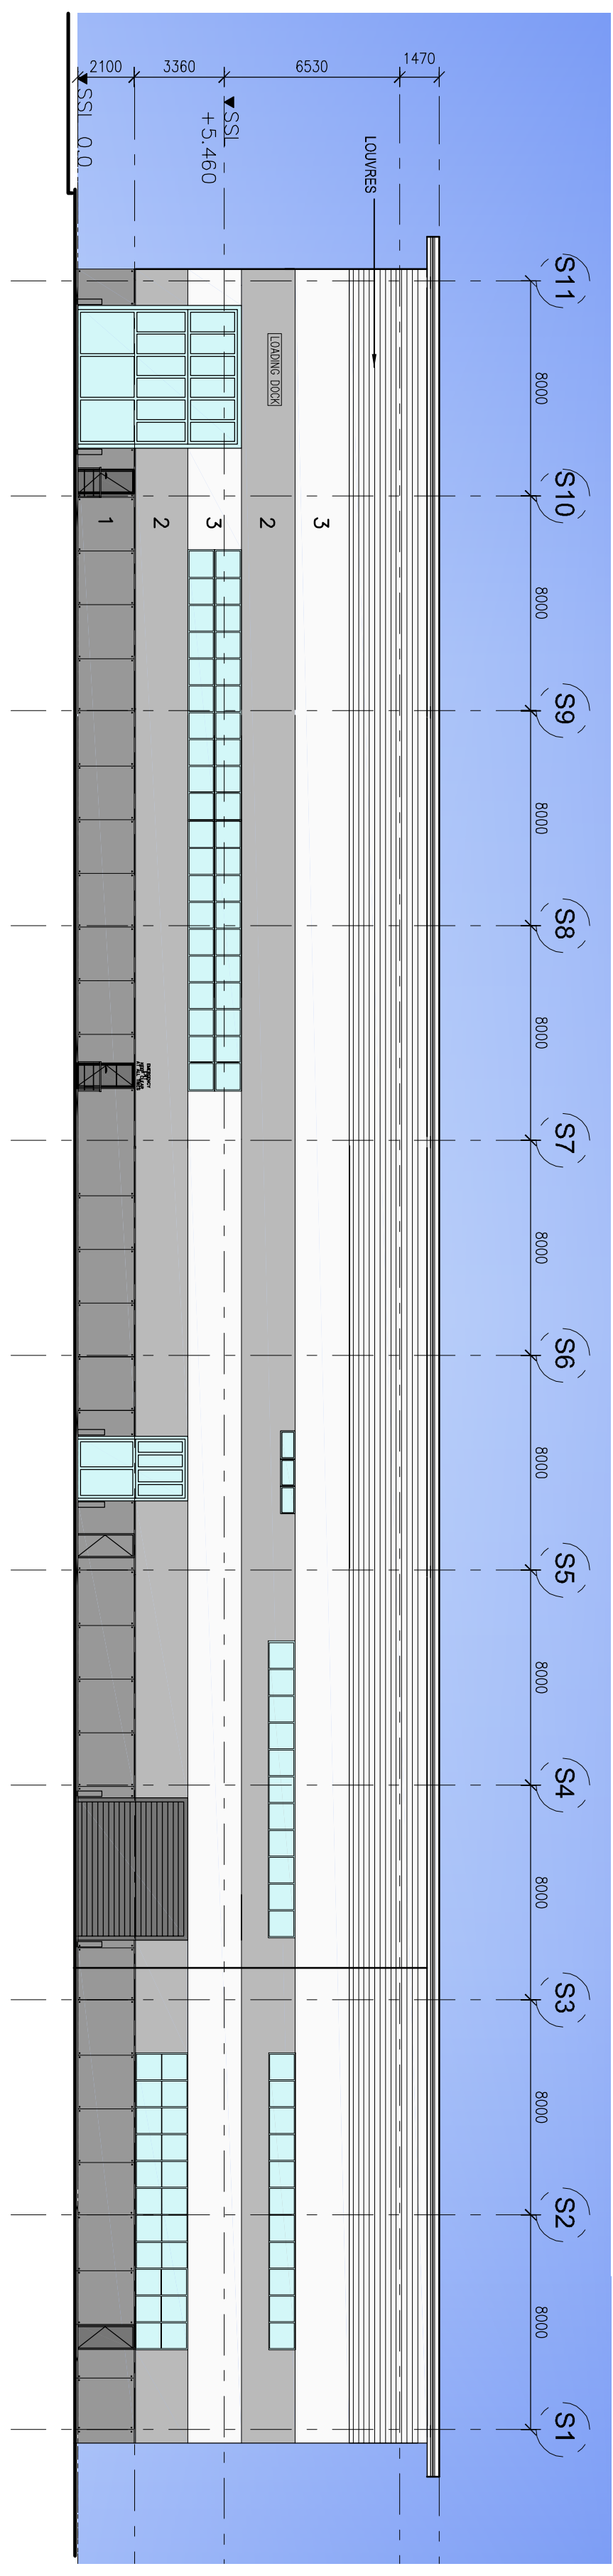

04  
-  
ELEVATION 4-4  
SCALE 1:200

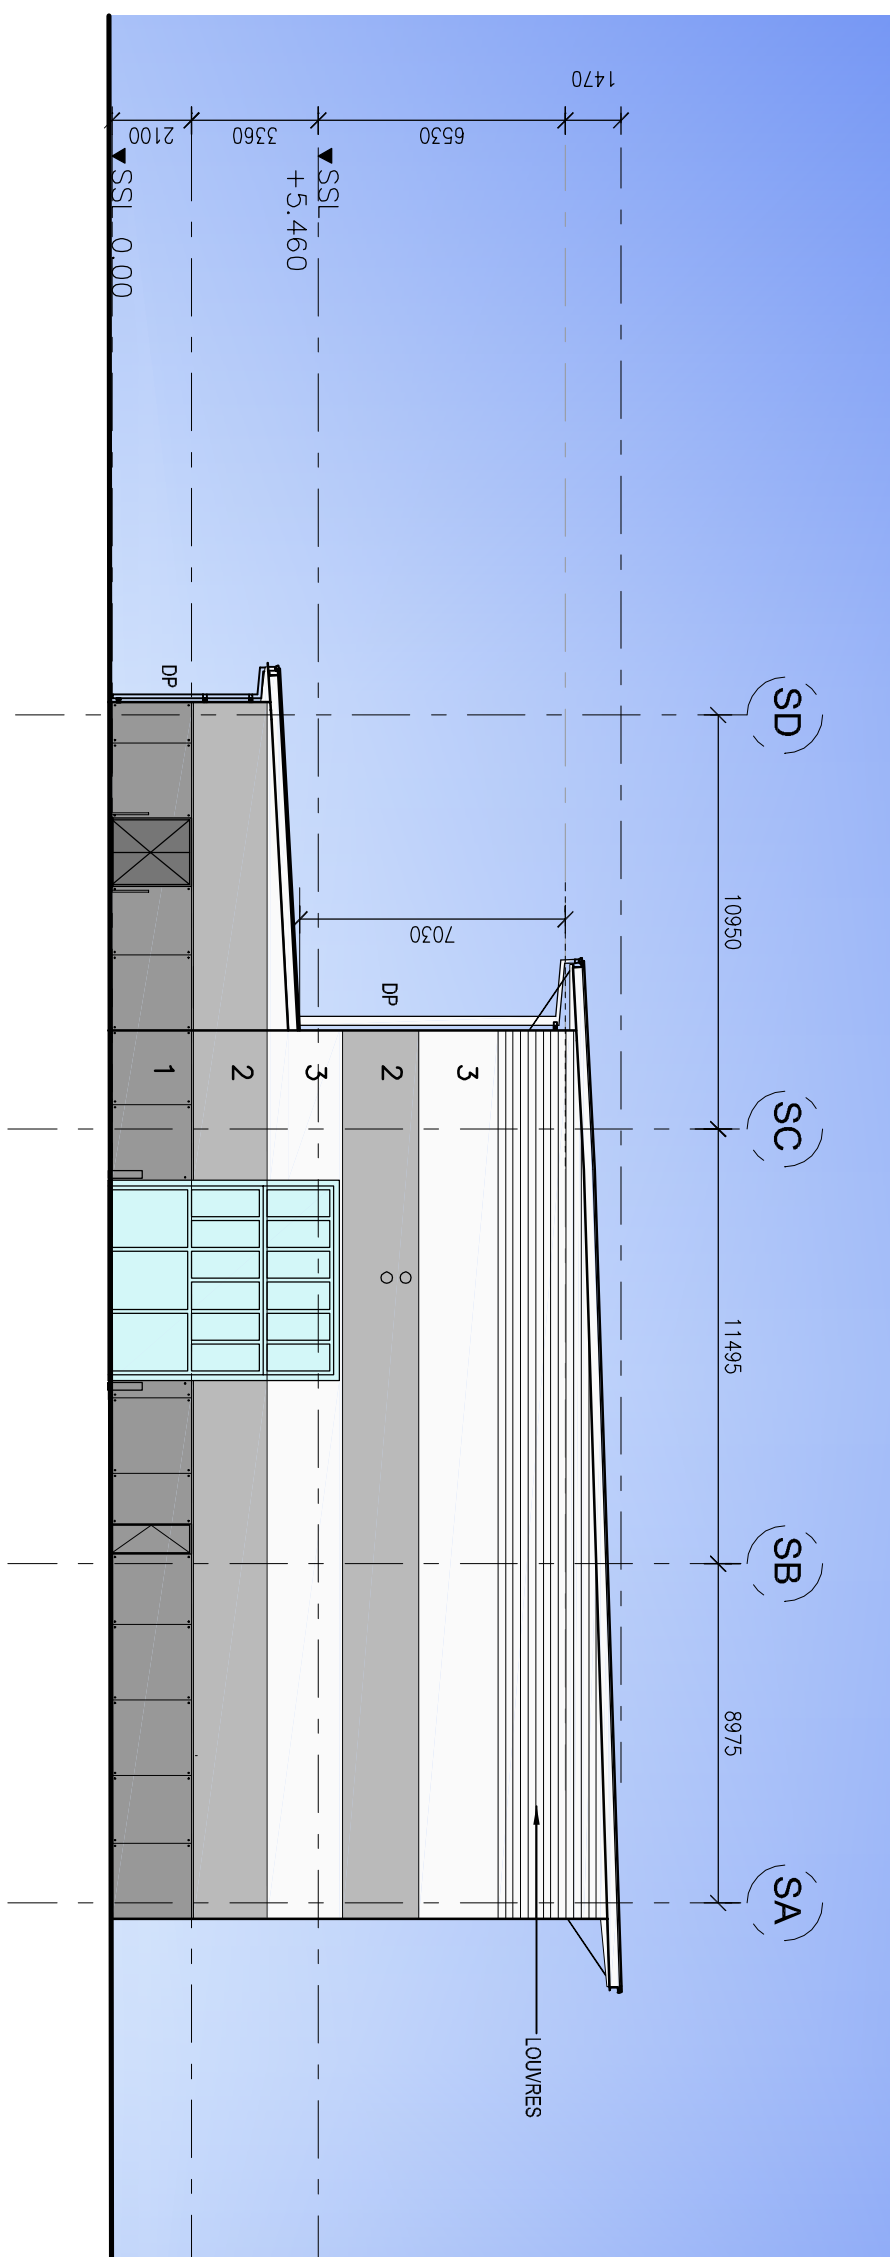

03 ELEVATION 3-3  
SCALE 1:200

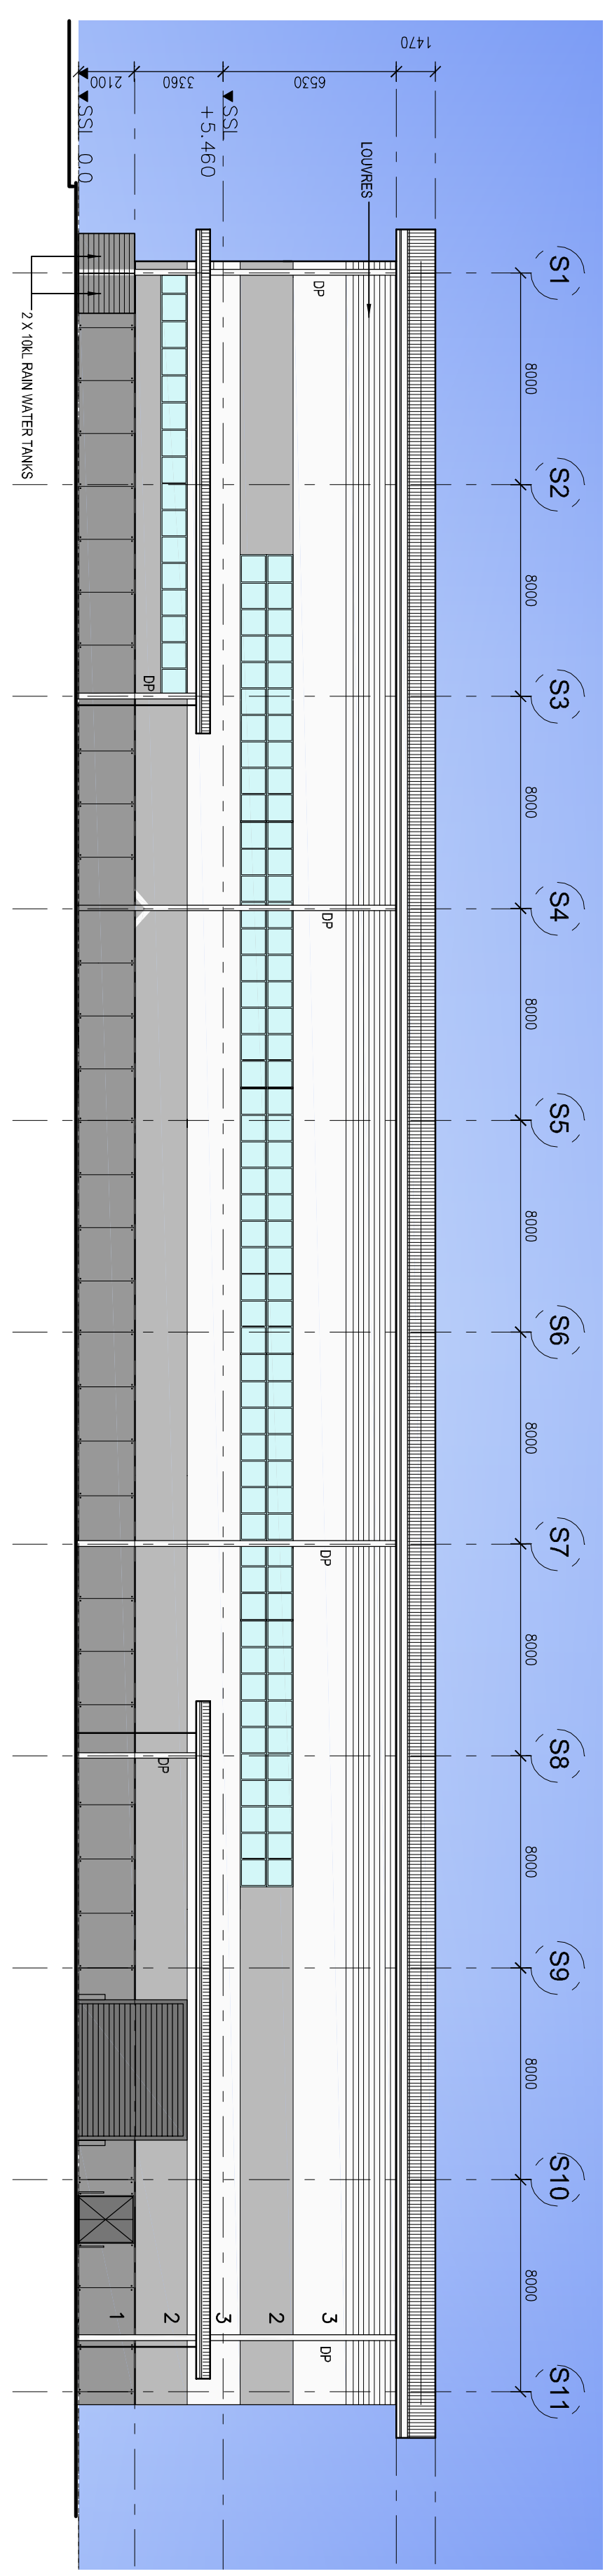

05 ELEVATION 5-5  
SCALE 1:200

[illegible]