


2
D P 6 0 7 5 7 2

1 21375-2

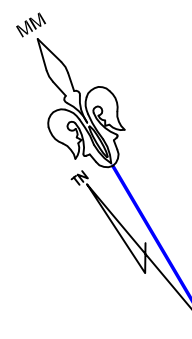

2
D P 6 0 7 5 7 2


NOTES :
* THIS DETAIL SURVEY IS NOT A 'SURVEY' AS DEFINED BY THE SURVEYING ACT,2002.
* THE EXISTENCE OF UNDERGROUND SERVICES HAS NOT BEEN ESTABLISHED. IF THESE ARE CRITICAL IT IS ESSENTIAL THE APPROPRIATE AUTHORITIES BE CONTACTED PRIOR TO DEVELOPMENT WORKS.
* EXISTENCE OF SERVICES MUST BE VERIFIED BY CONTACTING DIAL BEFORE YOU DIG (DBYD) PH 1100. CRITICAL SERVICES MUST BE EXPOSED AND LOCATED. (NOT ALL SERVICE PROVIDERS ARE MEMBERS OF DBYD)
* THIS TITLE BLOCK IS AN INTEGRAL PART OF THIS DRAWING WHICH IS NOT TO BE REMOVED



© PROJECT SURVEYORS-2009
REPRODUCTION WITHOUT WRITTEN APPROVAL IS STRICTLY PROHIBITED

		04.03.2010

REV	AMENDMENTS	DATE
-----	------------	------

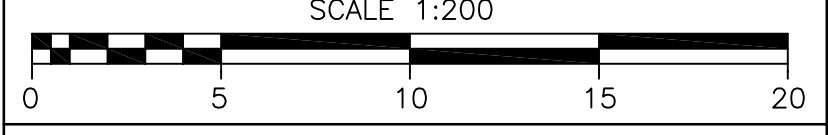

SHEET 2 OF 2 FOOTPATH GRADES





CLIENT : PRESBYTERIAN CHURCH

SURVEYOR :	SCOTT D
DATUM :	AUSTRALIAN HEIGHT DATUM
ORIGIN :	SSM 58252
JOB REF. :	10358
COMPUTER REF. :	21375.DWG
DRAWING No. :	21375-2
CHECKED :	
DATE OF SURVEY:	MARCH 2010
REDUCTION RATIO :	1:200

PLAN OF: THE SCOTTISH HOSPITAL, PADDINGTON
BEING: LOT 2 IN DP607572
SHOWING: FOOTPATH GRADES

PURPOSE: ARCHITECTURAL DESIGN
COUNCIL SUBMISSION

MACQUARIE PARK
PO Box 4004 MACQUARIE CENTRE NSW 2113
SUITE 404, LEVEL 4 No13-15 LYON PARK ROAD,
MACQUARIE PARK NSW 2113
PHONE : 9888 3848 FAX : 9888 3875
email: office@projectsurveyors.com.au
www.projectsurveyors.com.au

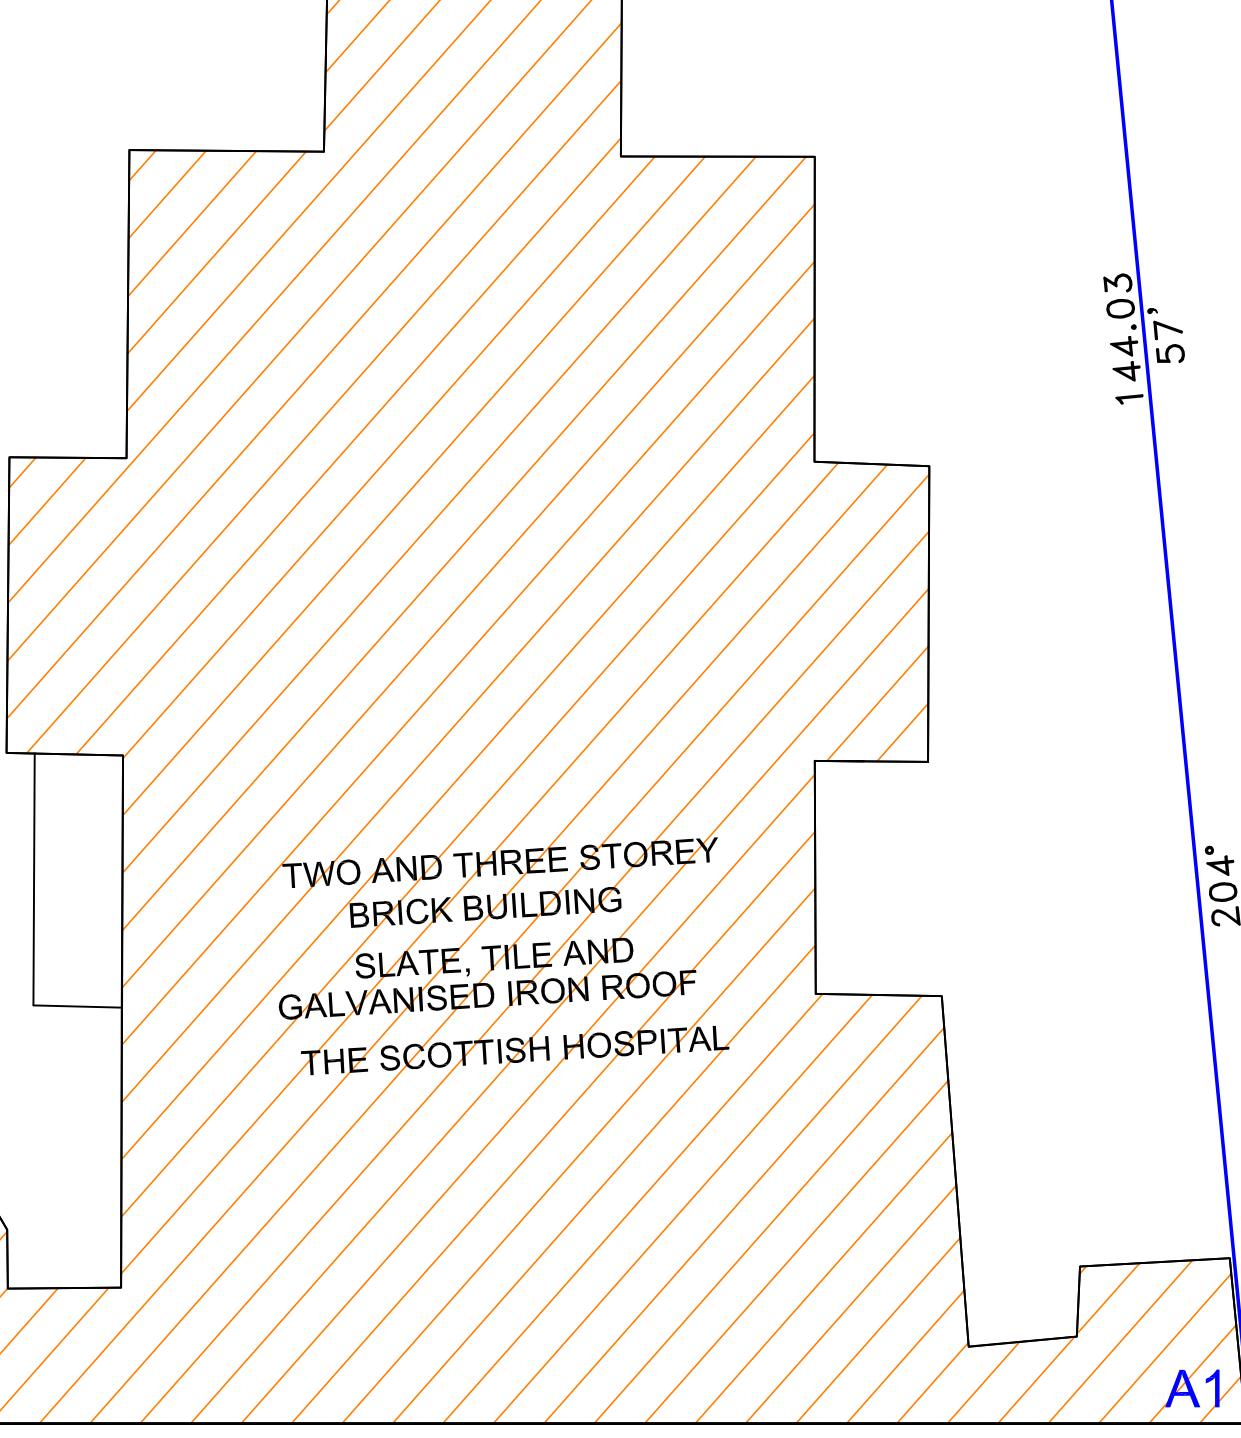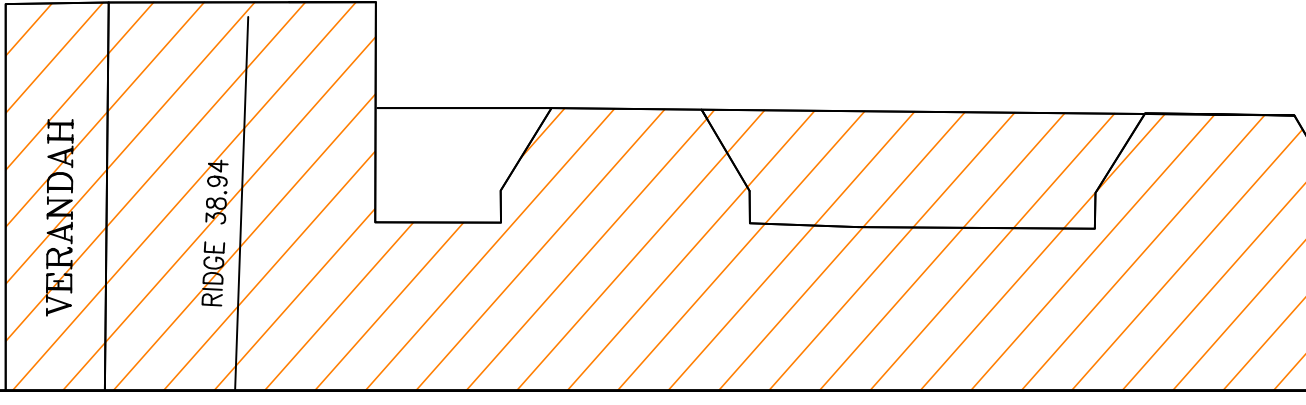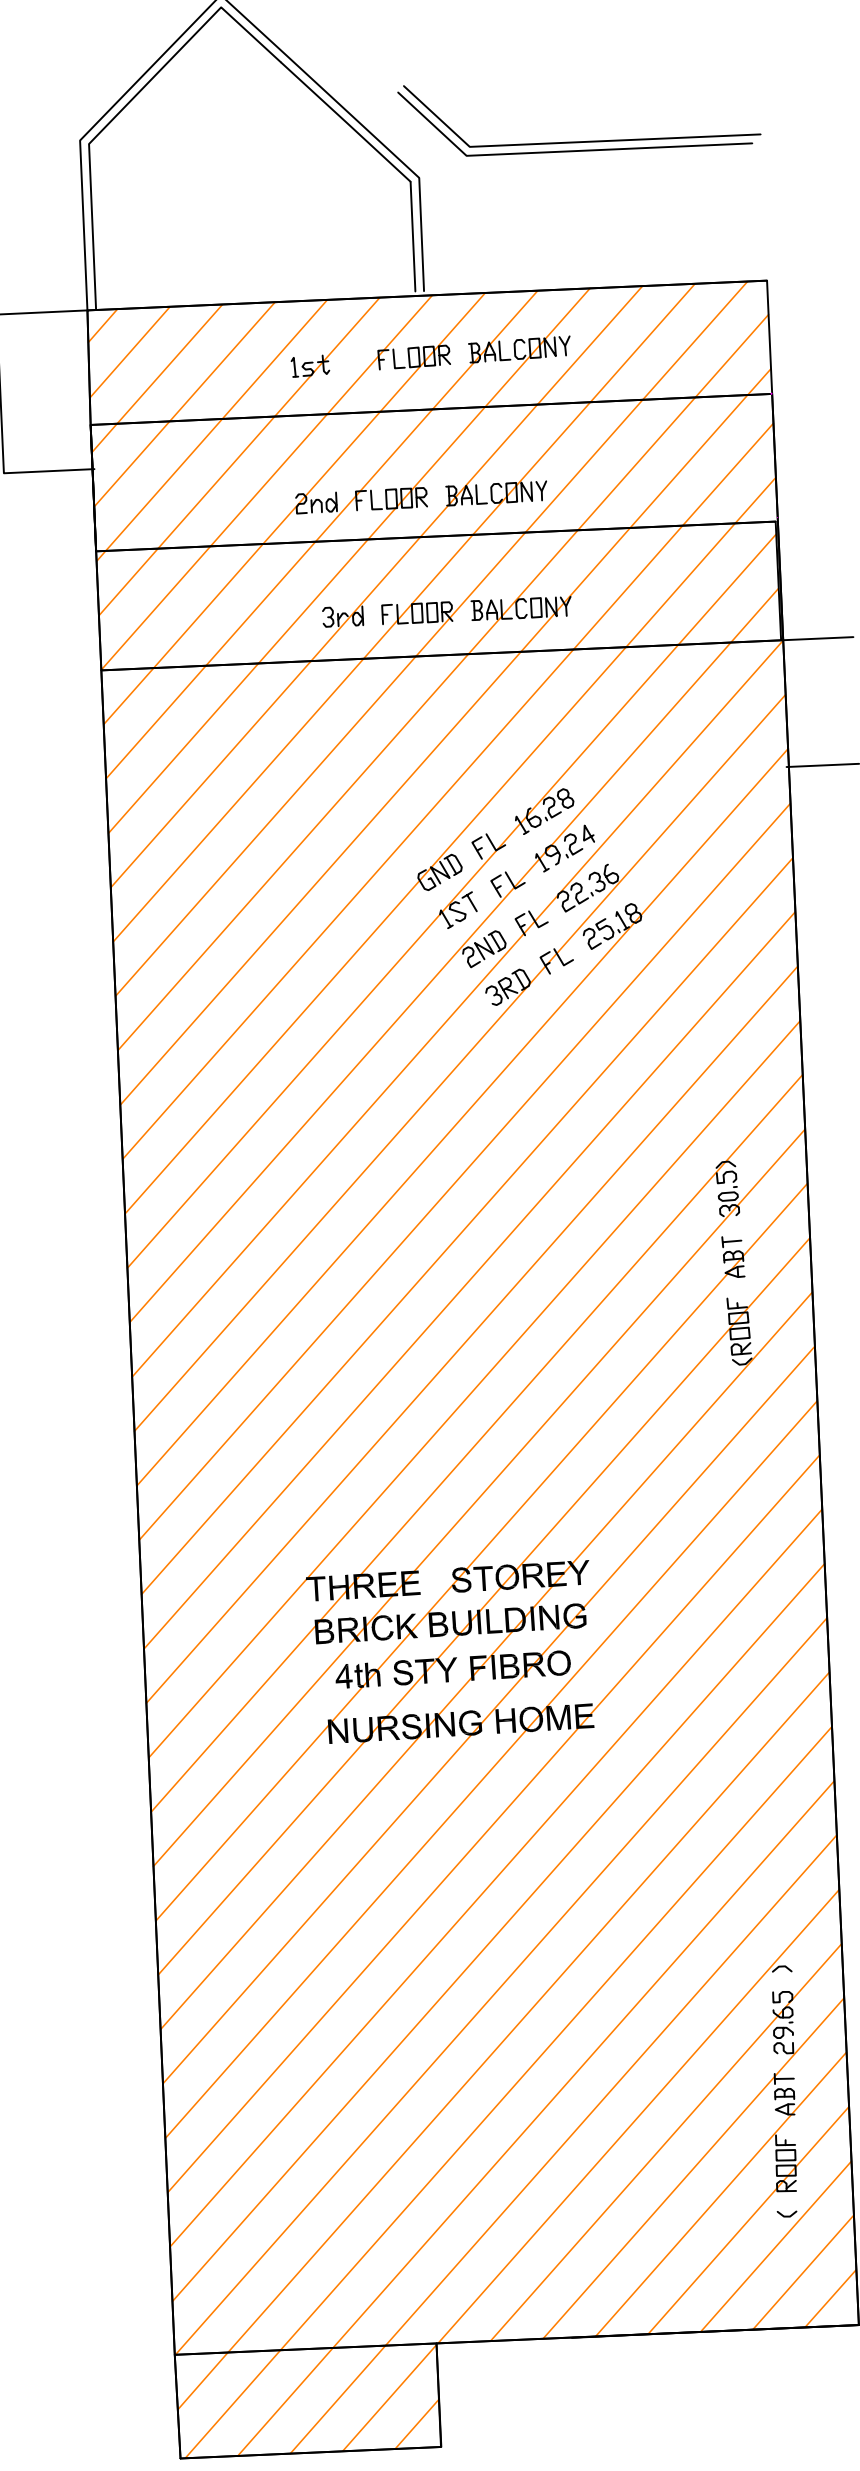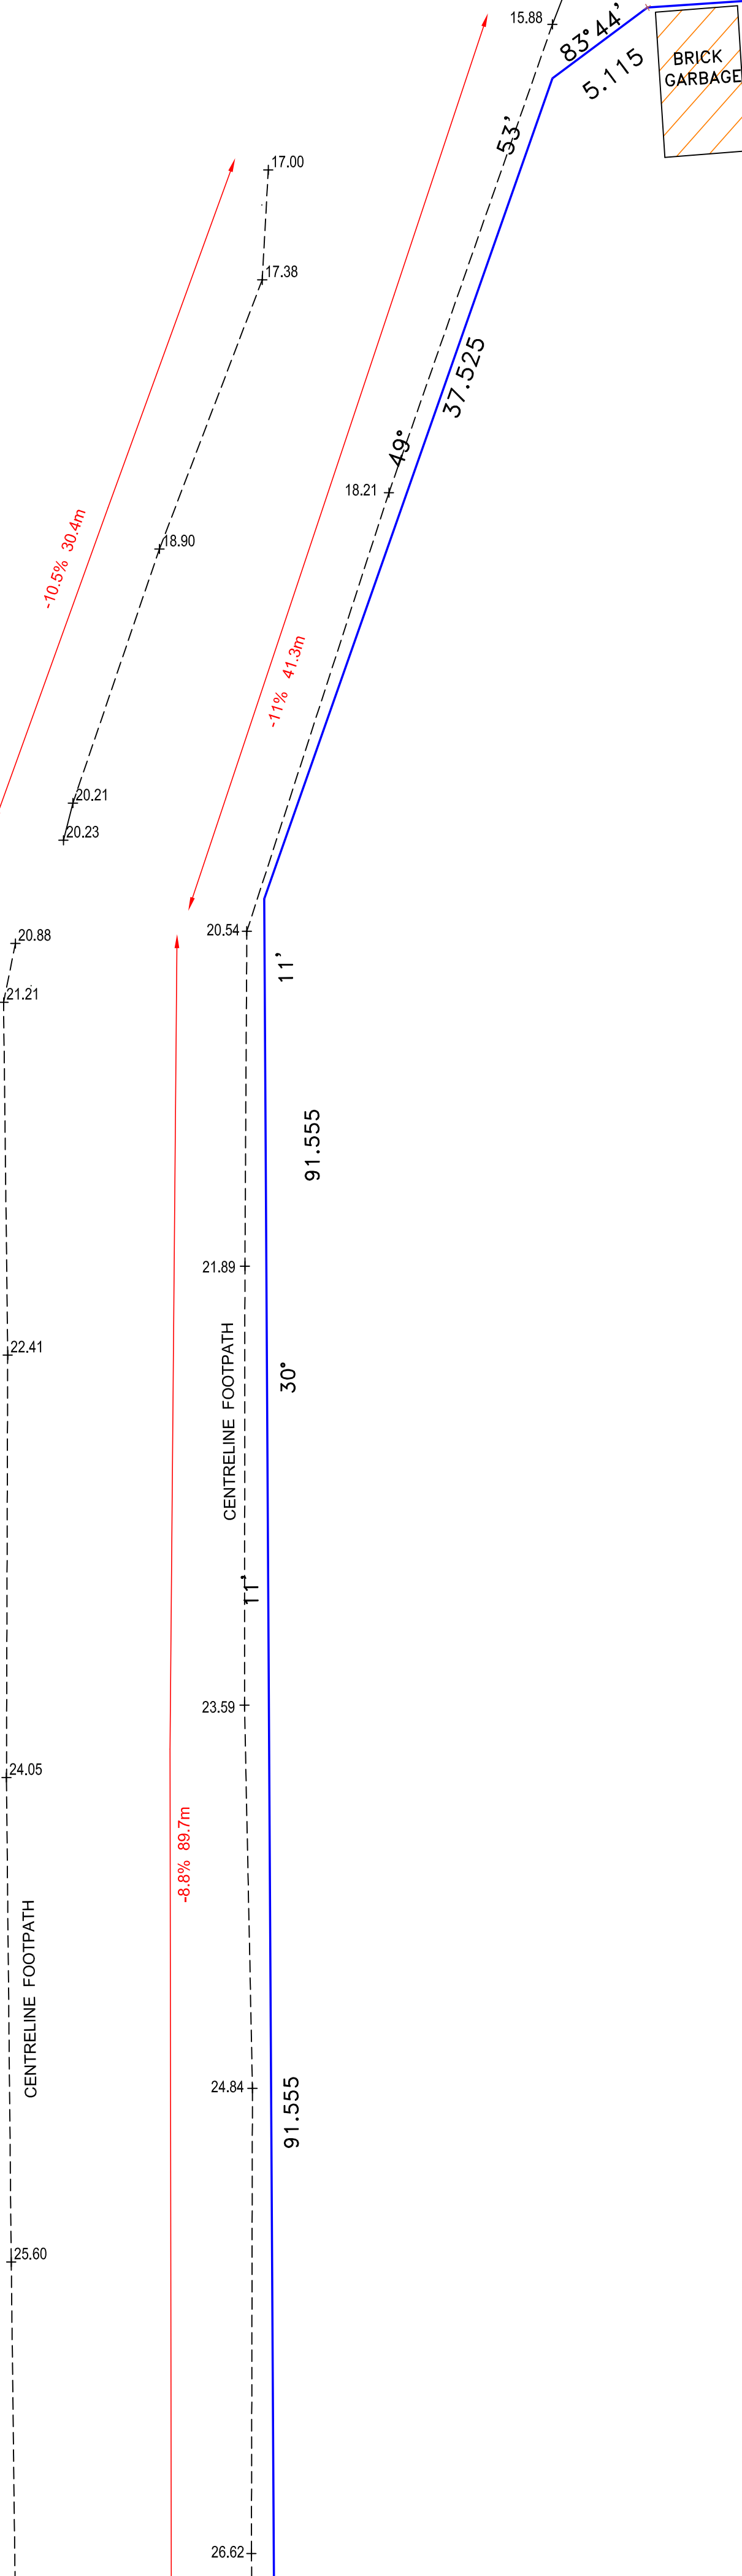

A1