



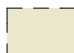

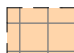


FOR **MAJOR PROJECT APPLICATION** ONLY

LEGEND - GFA

-  ILUs BUILDING GFA
-  BALCONY AND ROOF TERRACE
-  OPEN CORRIDOR EXCL. IN GFA
-  HERITAGE BUILDING GFA
-  RACF GFA
-  UNDERGROUND GFA

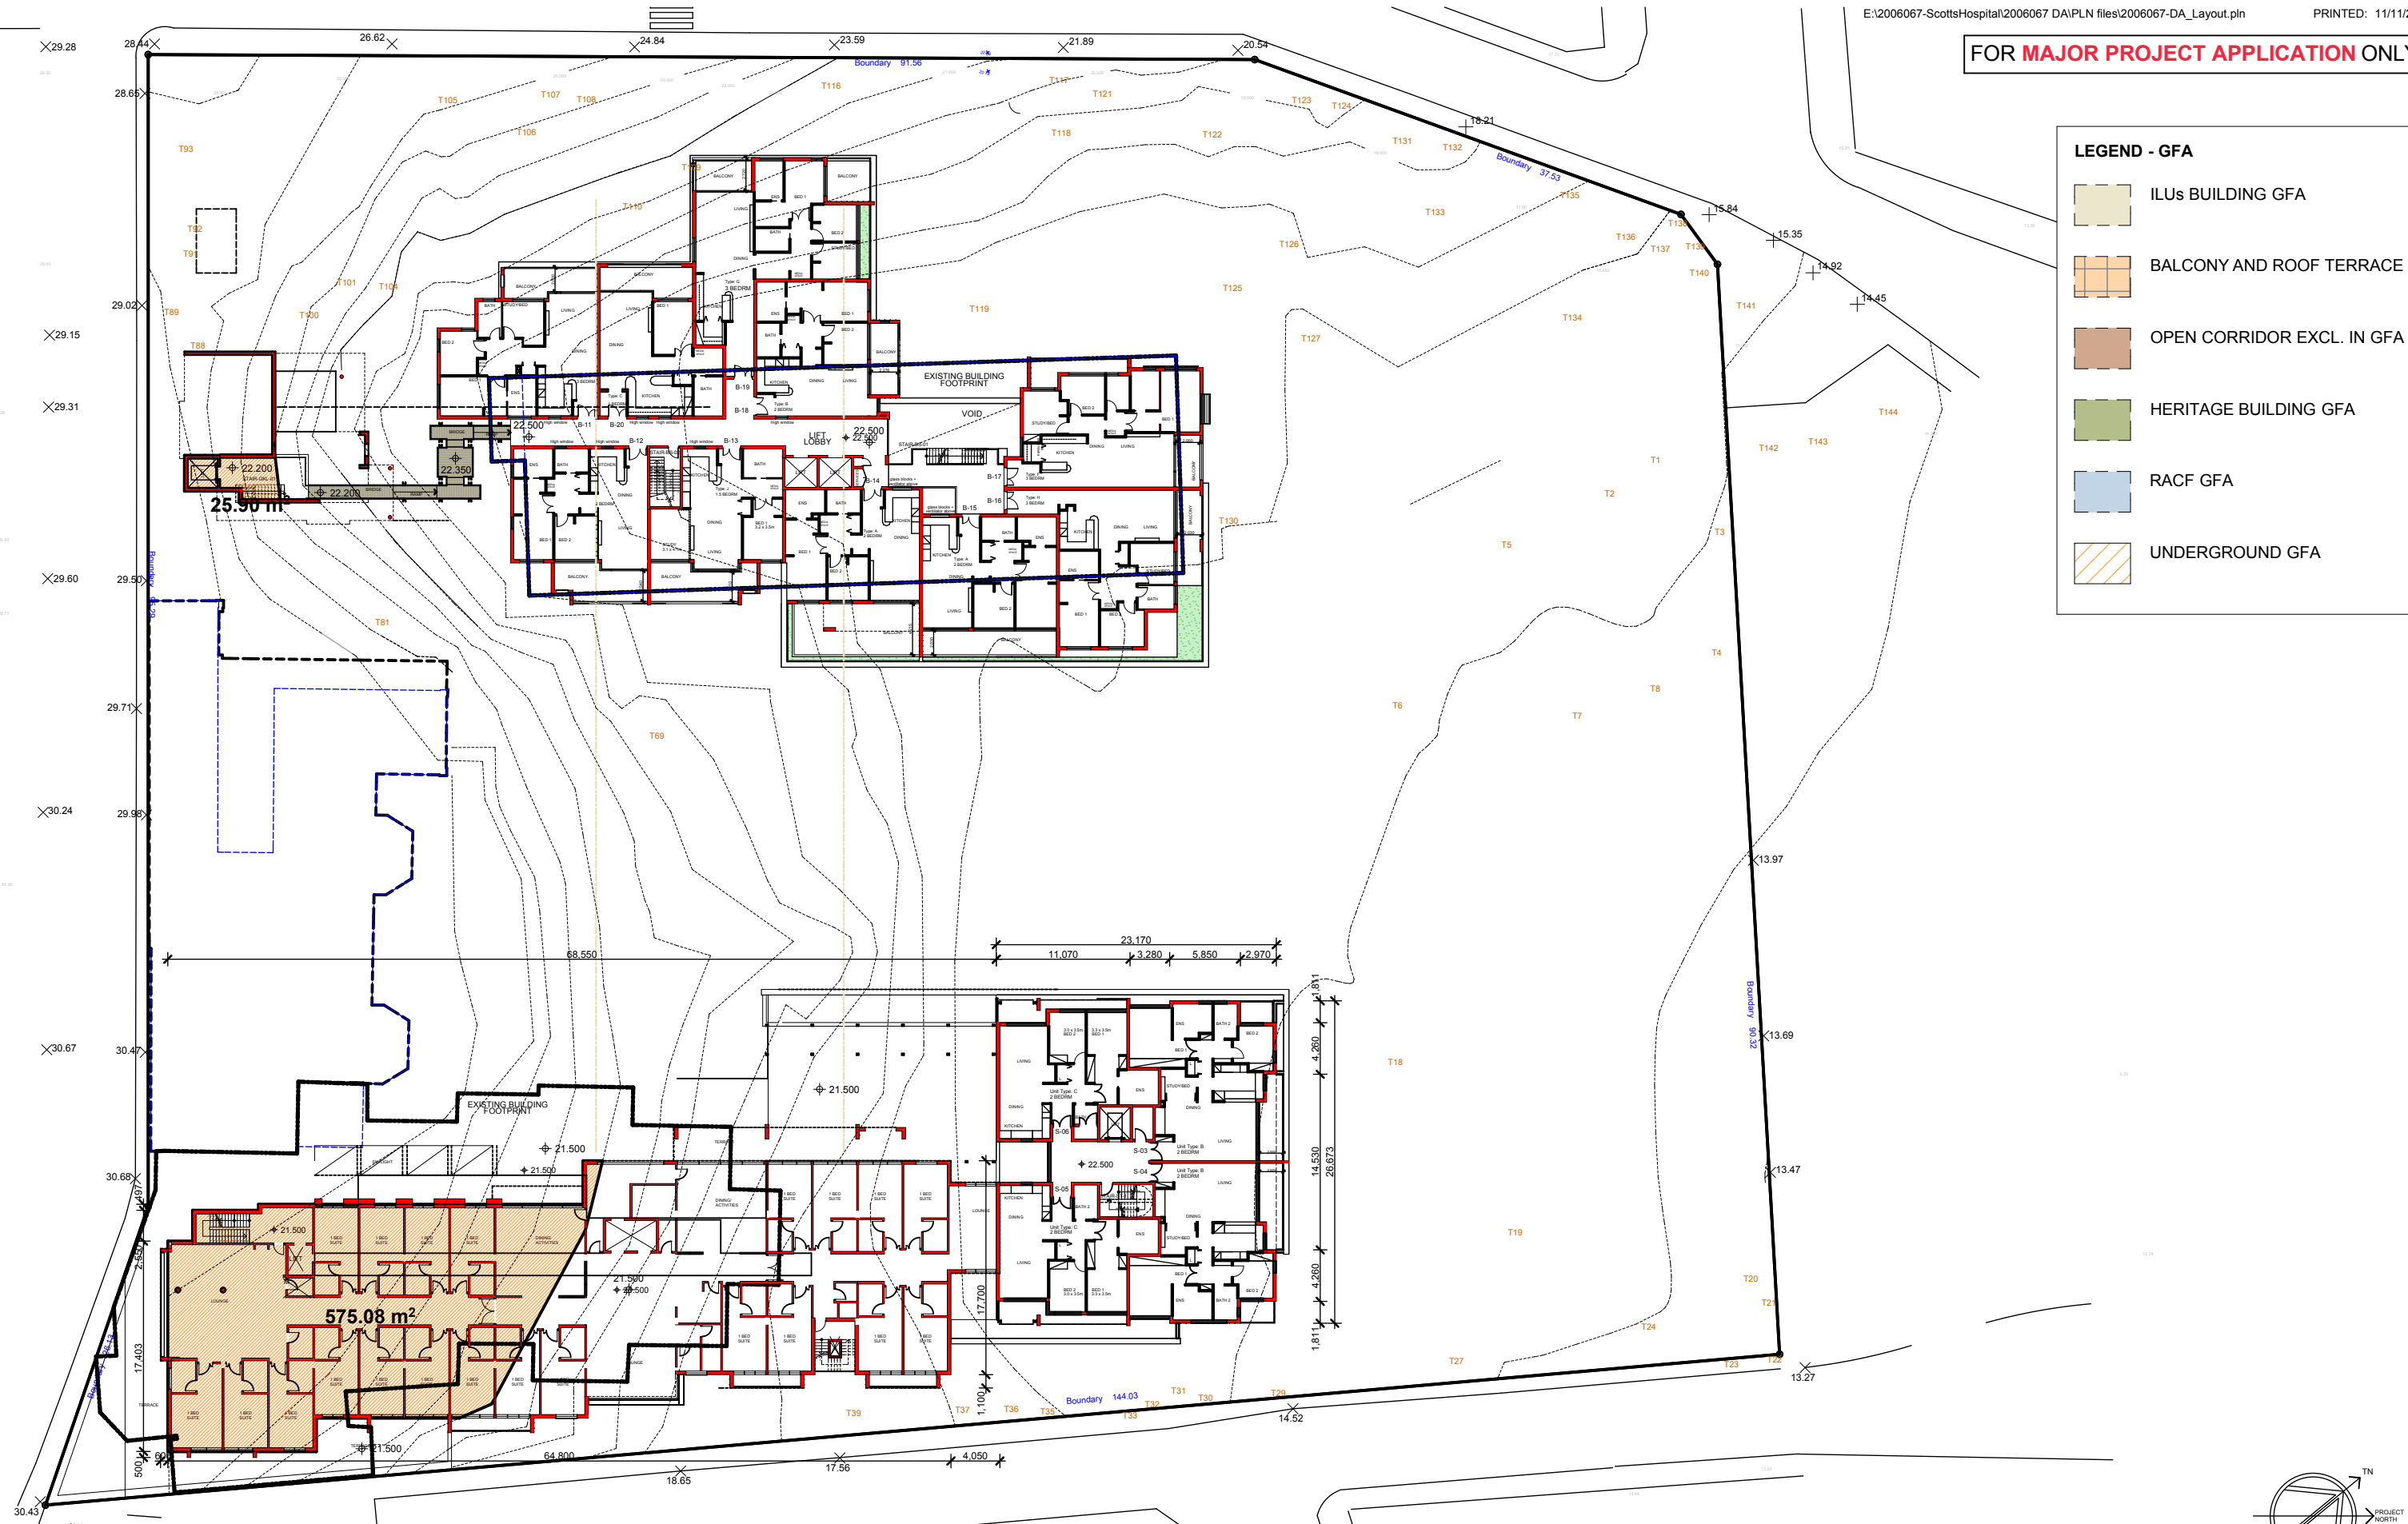


*Copyright JPR Architects Pty Ltd.
 Reproduction of the whole or part of this document constitutes
 an infringement of copyright. The information, ideas and
 concepts contained in this document are confidential and the
 recipient of this document is prohibited from disclosing such
 information, ideas and concepts to any person without the
 prior written consent of JPR Architects Pty Ltd.*

CAUTION: Drawings which have been scanned, saved in PDF format, and/or reprinted, other than by
 JPR, may not be to scale and should not be scaled or relied on for area calculations.
 This design has had no input from relevant planning and services or BCA consultants and should not be construed as final.

"THE TERRACES"

SCOTTISH HOSPITAL - 2 COOPER ST. PADDINGTON

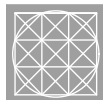

PRINCIPAL ARCHITECT

jpr architects pty limited
 20/50 Stanley Street East Sydney NSW 2010 tel +61 2 9366 1133 fax +61 2 9366 1166 email jpr@jpr.com.au



CONSULTING ARCHITECT: URBAN DESIGN

GM Urban Design + Architecture Pty Ltd



CONSULTING ARCHITECT: AGED CARE

Flower and Samios architects



CONSULTING ARCHITECT: HERITAGE

Corybeare Morrison International Pty Ltd
 Architecture Interiors Heritage Urban Design Masterplanning
 T 61 2 8244 8888 F 61 2 8244 8877 E mail@cmplus.com.au

©CM+ 2010

SCALE AT A3
1:500REVISION
A

DATE

05/08/2010

DRAWN

RM / YS/ RK

PROJECT No

2006067

ITEM No

37574

PROJECT ADDRESS

2 COOPER ST. PADDINGTON

CLIENT

Presbyterian Aged Care PADDINGTON

DRAWING TITLE

Level 03 GFA - Below Ground

DRAWING No

DA 313