



- EXTERNAL FINISHES LEGEND
- ① DRY PACK STONE WALL - THREDBO GREY COLOUR SANDSTONE
 - ② METAL CLADDING
 - ③ MASONRY WALL - BRICK 'JUTE SMOOTH'
 - ④ PROFILED ALUMINIUM BOARDING - REVERSE BRICK VENEER WALLS
 - ⑤ RENDER AND PAINTED
 - ⑥ WINDOW - ALUMINIUM FRAMED GLAZING
 - ⑦ BALUSTRADE - STAINLESS STEEL FRAMED GLASS INFILL BALUSTRADE
 - ⑧ VERTICAL SHADING LOUVRES - ALUMINIUM FRAMED WITH RE-CONSTITUTED TIMBER LOUVRES
 - ⑨ VERTICAL SHADING LOUVRES - GLASS LOUVRES
 - ⑩ HORIZONTAL SUNSCREEN - TIMBER POST & BEAM ON STEEL FRAME WITH ALUMINIUM BLADES / GRILL LOUVRES
 - ⑪ FRAMELESS GLASS CANOPY WALKWAY WITH TIMBER AND STEEL STRUCTURE
 - ⑫ ALUMINIUM LOUVRE WIDE BLADE SUNSCREEN
 - ⑬ HORIZONTAL TIMBER SUNSCREEN

A Longitudinal Section 1- Looking East
TECHNICAL SECTION

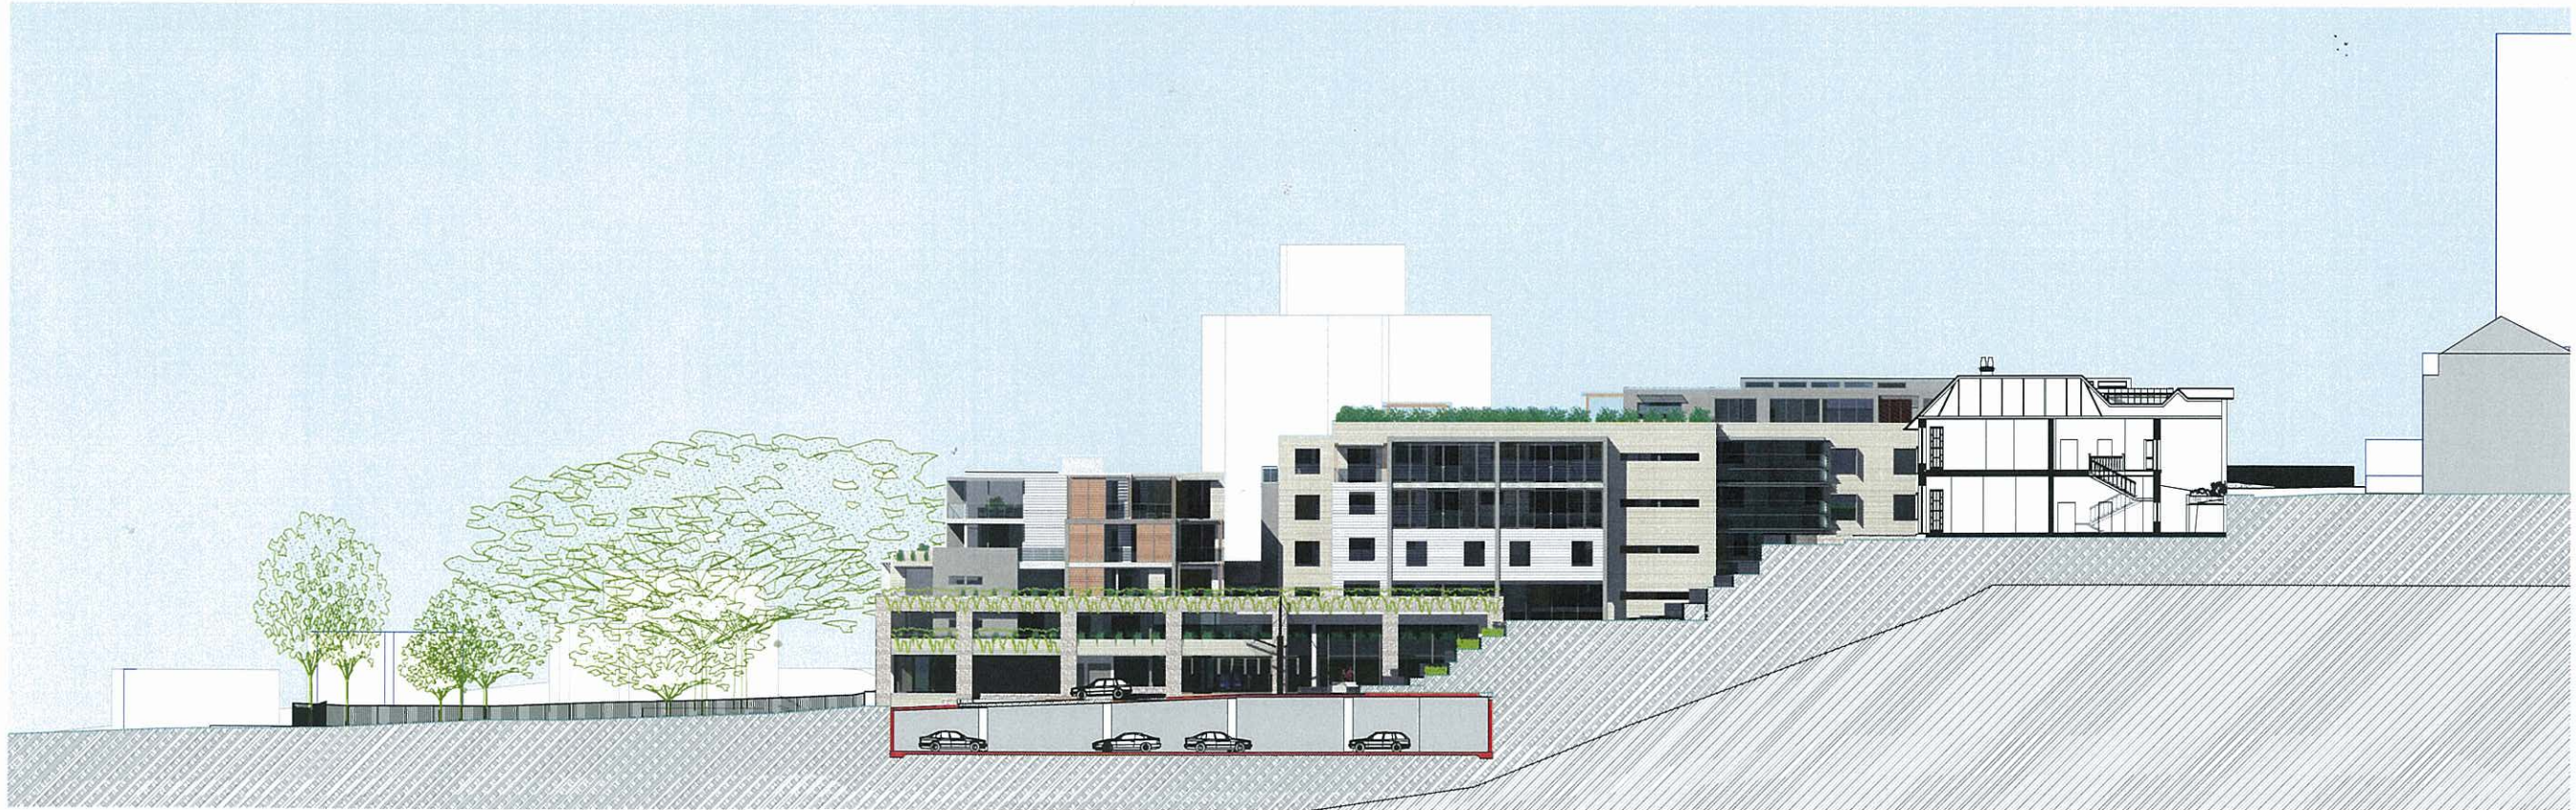

- BUILDING LEGEND
- HB HERITAGE BUILDING ILU
 - RACF RACF BUILDING
 - B BROWN STREET BUILDING ILU
 - S STEPHEN STREET BUILDING ILU
 - GKL GATE KEEPERS LODGE BUILDING ILU

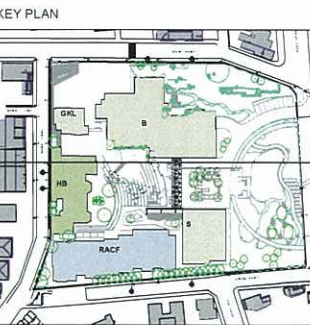

RENDERED SECTION

"Copyright JPR Architects Pty Ltd.
Reproduction of the whole or part of this document constitutes an infringement of copyright. The information, ideas and concepts contained in this document are confidential and the recipient of this document is prohibited from disclosing such information, ideas and concepts to any person without the prior written consent of JPR Architects Pty Ltd."

CAUTION: Drawings which have been scanned, saved in PDF format, and/or reprinted, other than by JPR Architects Pty Ltd, may not be to scale and should not be scaled or relied on for area calculations.
This design has had no input from relevant planning and services or BCA consultants and should not be construed as final

"THE TERRACES"
SCOTTISH HOSPITAL - 2 COOPER ST. PADDINGTON

PRINCIPAL ARCHITECT
jpr architects pty limited
2050 Stanley Street East Sydney NSW 2010 tel +61 2 9366 1133 fax +61 2 9366 1166 email jpr@jpra.com.au

CONSULTING ARCHITECT: URBAN DESIGN
GMU GM Urban Design + Architecture Pty Ltd

CONSULTING ARCHITECT: AGED CARE
Flower and Samios

CONSULTING ARCHITECT: HERITAGE
CM+ Conybeare Morrison International Pty Ltd
Architects Interiors Heritage Urban Design Masterplanning
T 61 2 8244 8888 F 61 2 8244 8877 E mail@cmplus.com.au
© CM+ 2015

SCALE AT A1
1:250
DATE
07/06/2010
PROJECT No
2006067
REVISION
A
DRAWN
RM / YS / RK
ITEM No
37873

PROJECT ADDRESS
2 COOPER ST. PADDINGTON
CLIENT
Presbyterian Aged Care PADDINGTON

DRAWING TITLE
Longitudinal Section A
DRAWING No
DA 221