
60,107

11,360

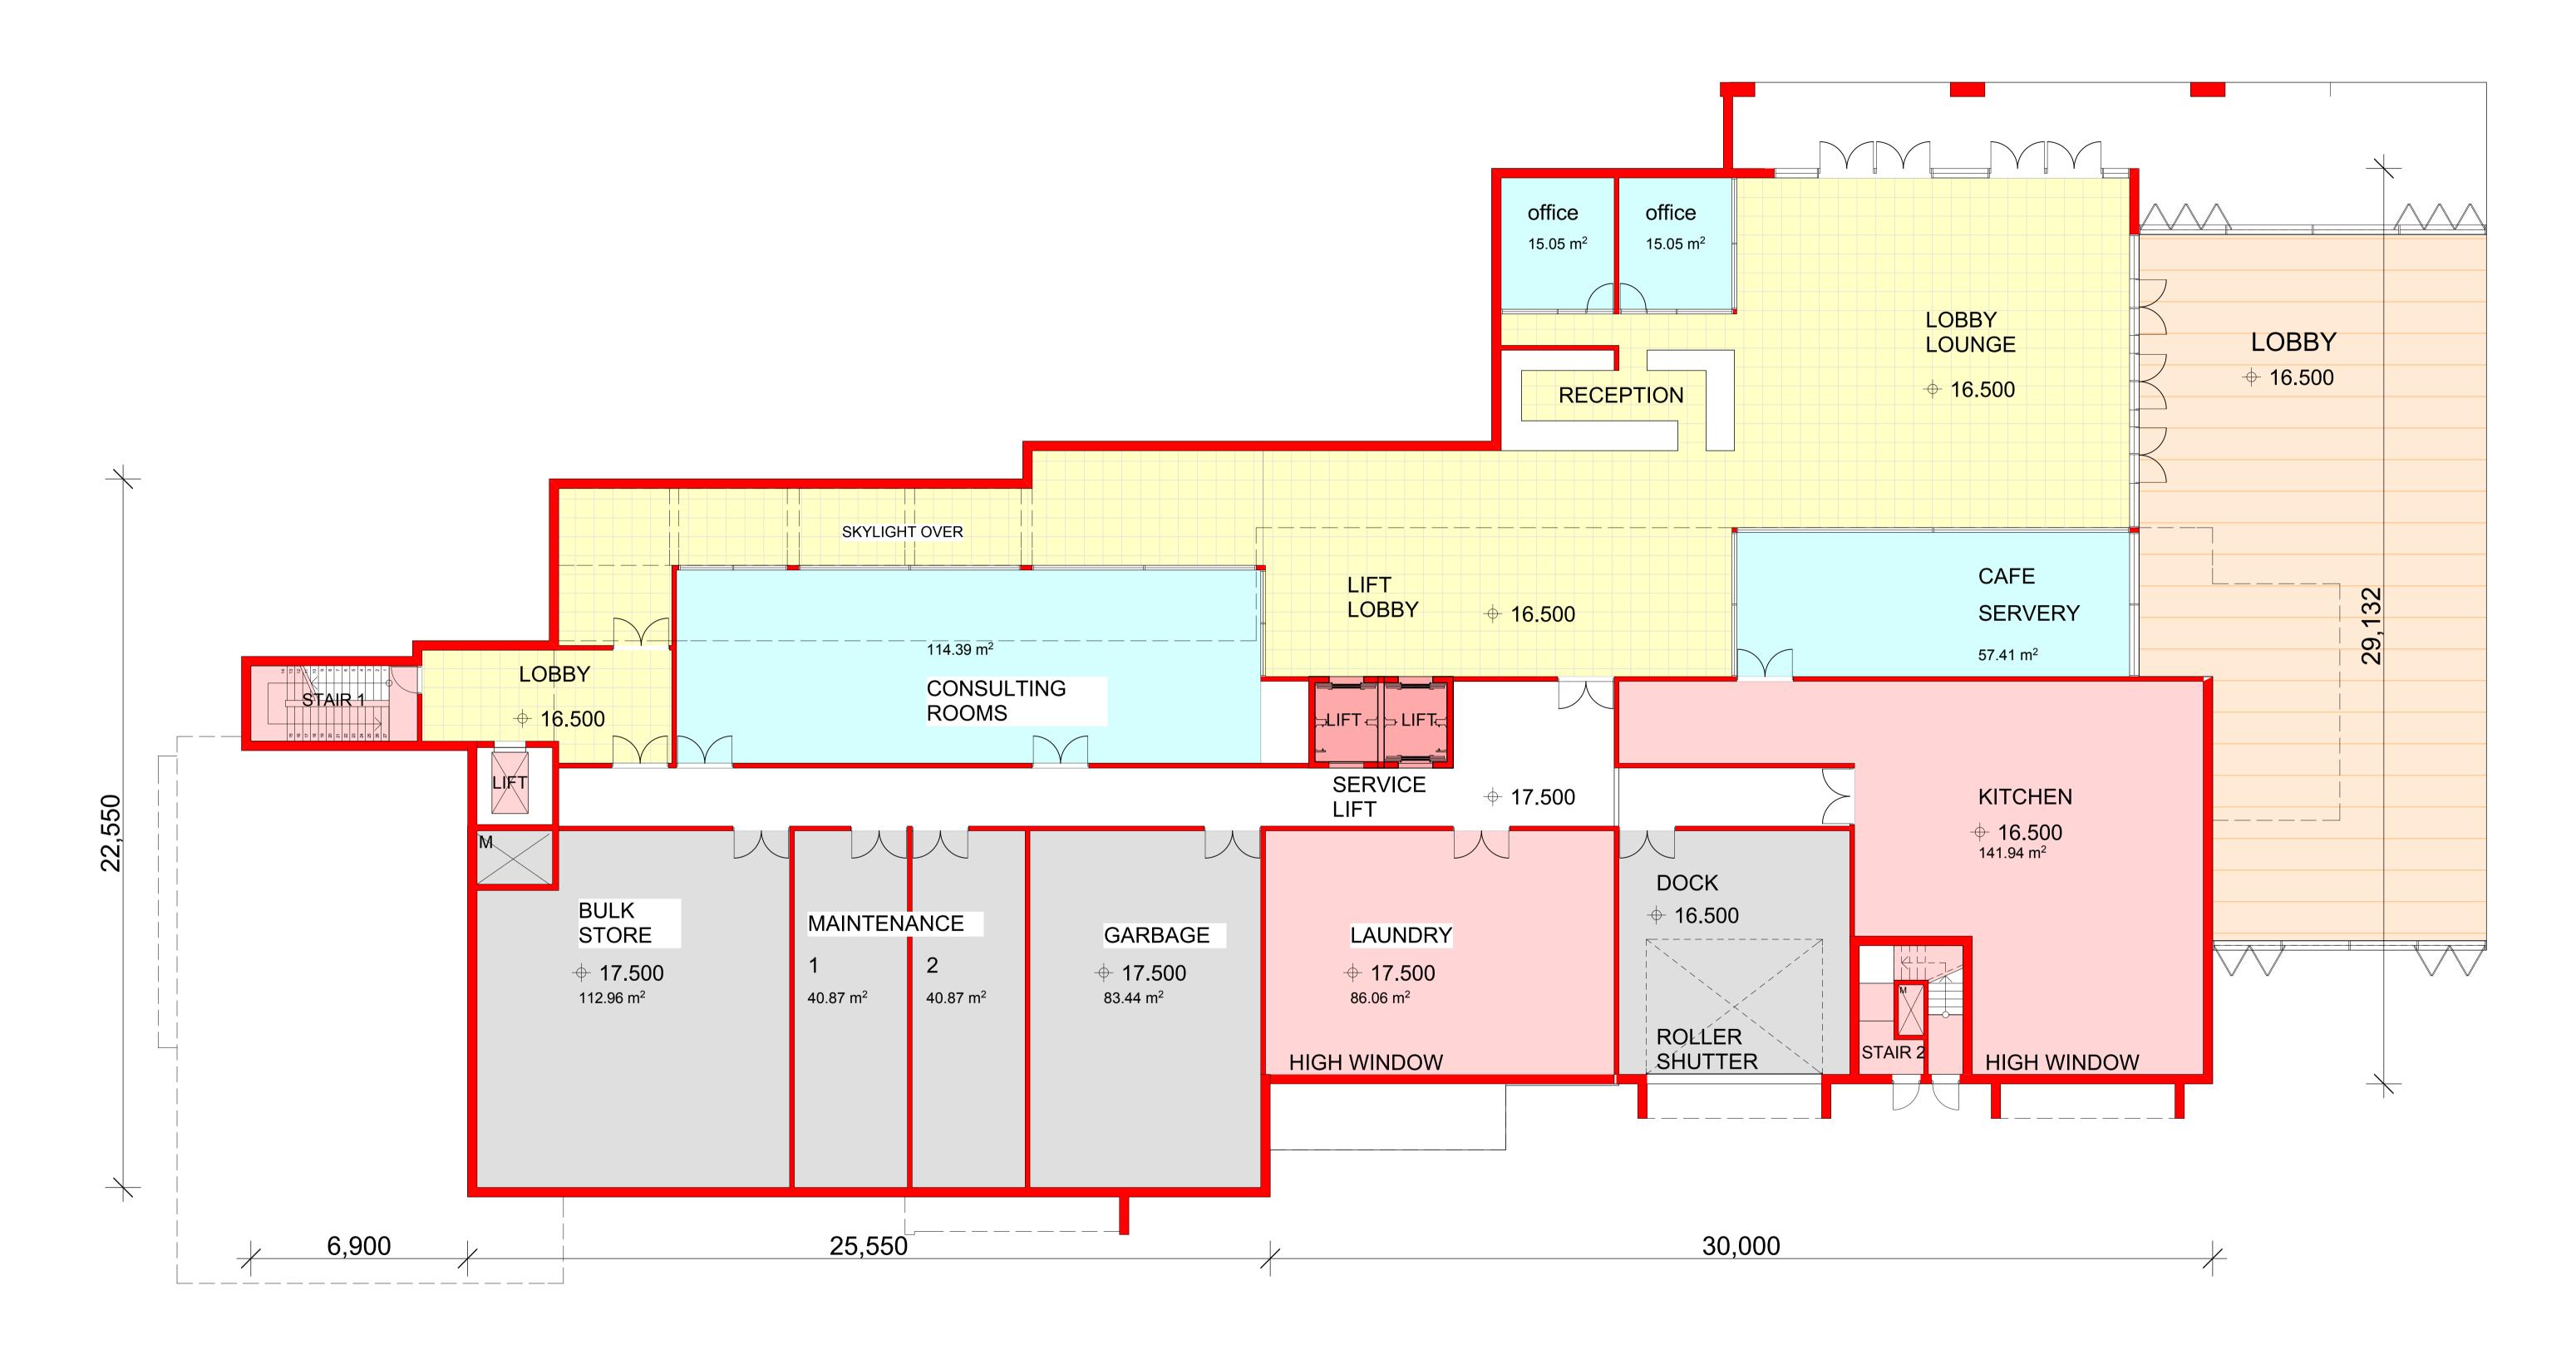



"Copyright JPR Architects Pty Ltd.
Reproduction of the whole or part of this documents constitutes an infringement of copyright. The infortmation, ideas and concepts contained in this document are confidential and the recipient of this document is prohibited from disclosing such information, ideas and concepts to any expense without the

recipient of this document are confidential and the recipient of this document is prohibited from disclosing such information, ideas and concepts to any person without the prior written consent of JPR Architects Pty Ltd."









SCALE AT A1 DATE PROJECT No
1:100 07/06/2010 2006067

REVISION DRAWN ITEM No
A RM / YS/ RK 38102

other than by JPRA, may not be to scale and should not be scaled or relied on for area calculations

This design has had no input from relevant planning and services or BCA consultants and should not be construed as final PROJECT ADDRESS

2 COOPER ST. PADDINGTON

RACF Building - Level 1

Presbyterian Aged Care PADDINGTON

DRAWING No DA 420