


LEGEND


- EXISTING SHADOW
- PROPOSED ADDITIONAL SHADOW
- REDUCTION IN SHADOW



9AM

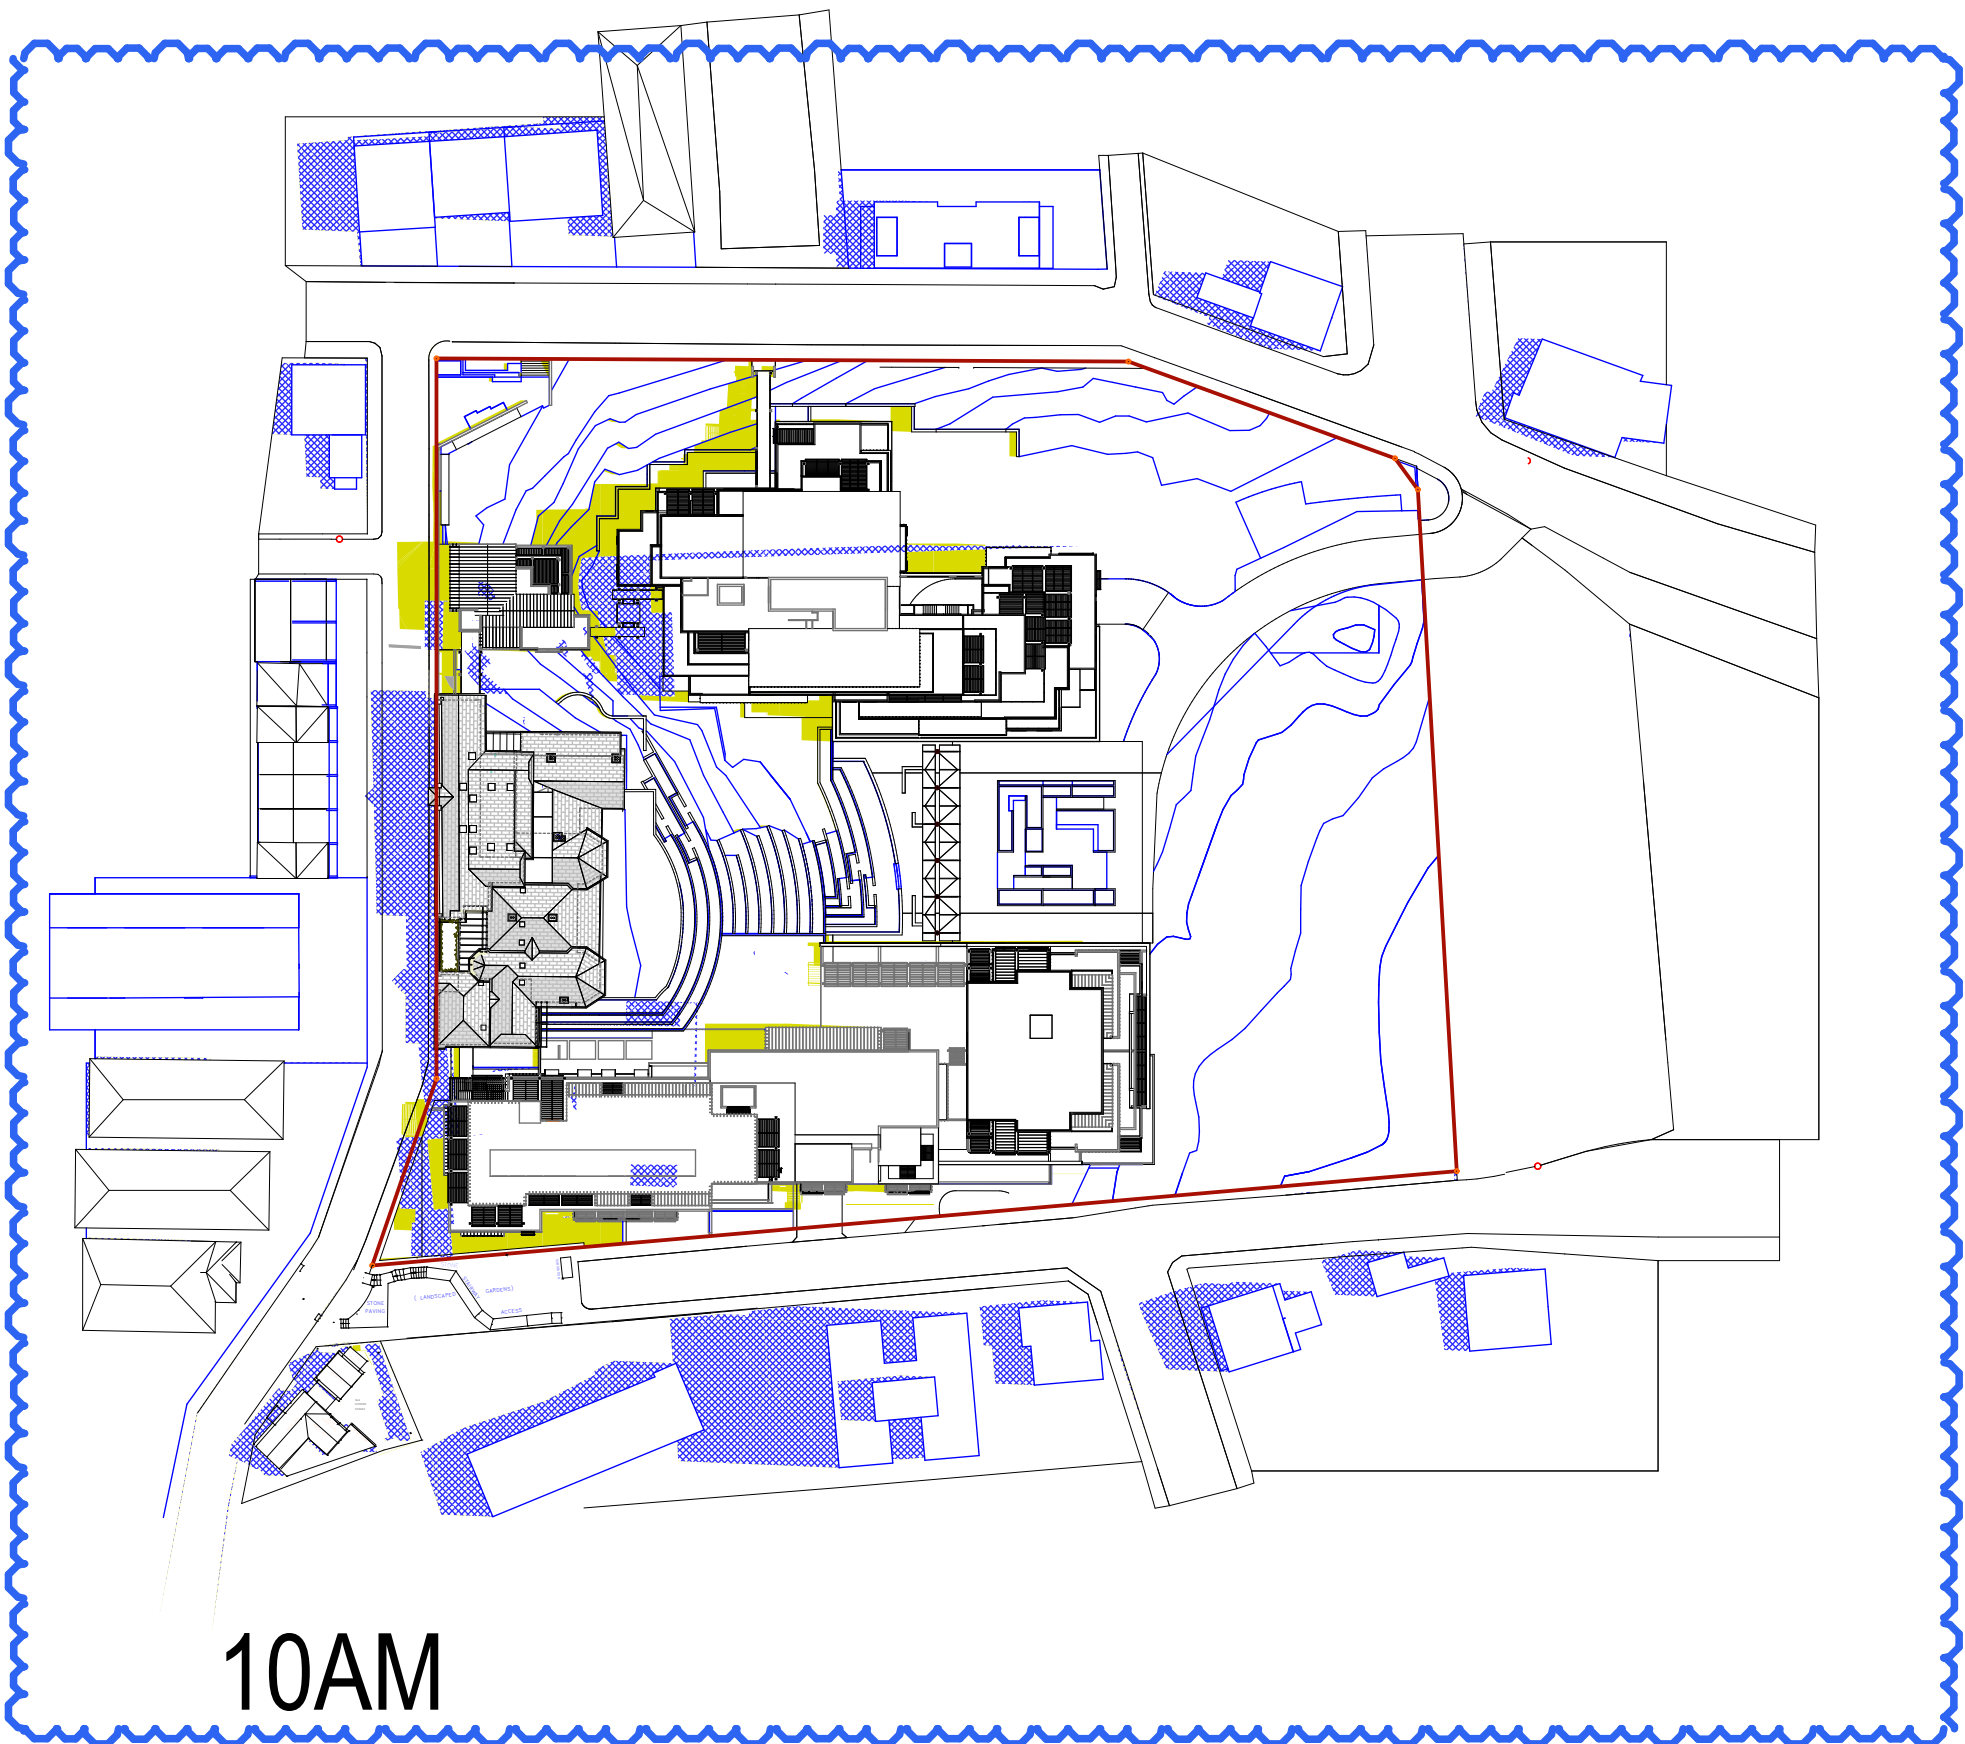

10AM

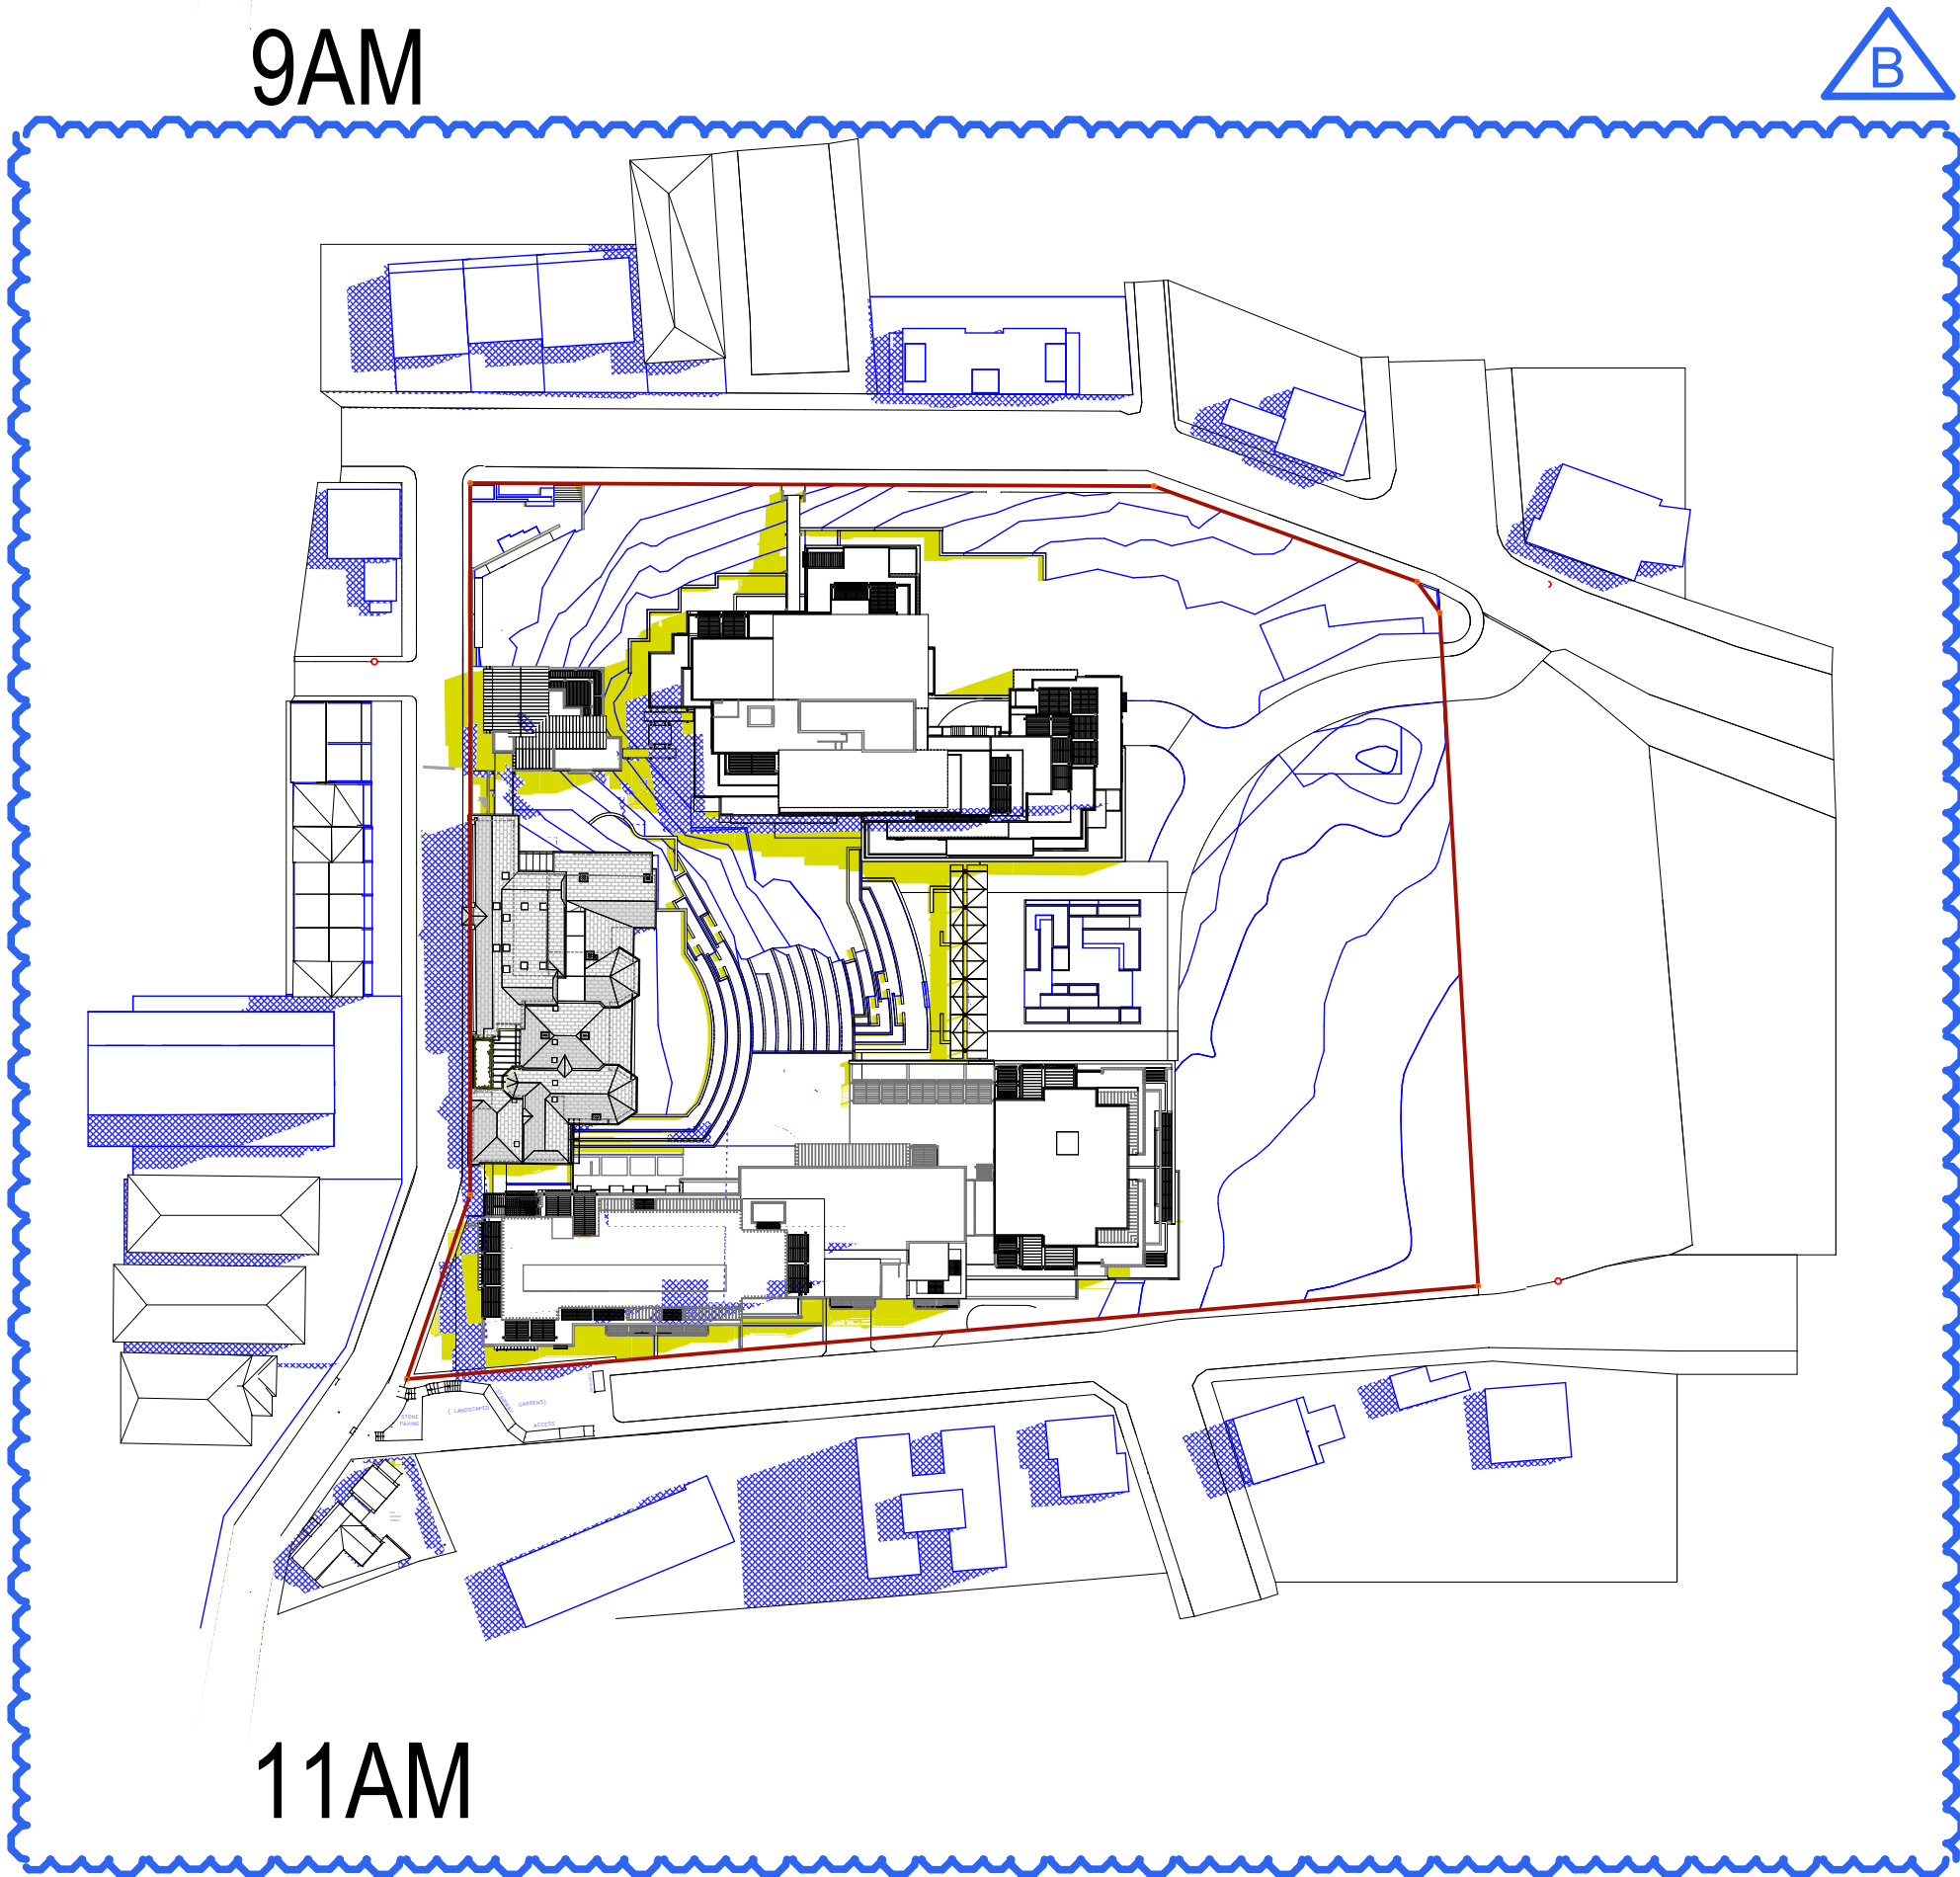

11AM



12PM

EQUINOX

21 SEP / 21 MAR

1. House at 4 Cooper St located accurately as per survey from Project surveyors dated 06.04.2011.
2. Landscape & steps between Cooper St & Stephen St shown as per survey from Project surveyors dated 06.04.2011.
3. Shadows updated to reflect reduced height of Brown St ILU building & reduced bulk of RACF building.
4. New shadow diagrams for intermediate times added
5. 3PM shadow relocated to drawing

Rev B 06/06/2011 DA 513/01

"Copyright JPR Architects Pty Ltd.
Reproduction of the whole or part of this documents constitutes an infringement of copyright. The information, ideas and concepts contained in this document are confidential and the recipient of this document is prohibited from disclosing such information, ideas and concepts to any person without the prior written consent of JPR Architects Pty Ltd."

"THE TERRACES"
SCOTTISH HOSPITAL - 2 COOPER ST. PADDINGTON

PRINCIPAL ARCHITECT
jpr architects pty limited
20/50 Stanley Street East Sydney NSW 2010 tel +61 2 9366 1133 fax +61 2 9366 1166 email jpr@jpr.com.au

CONSULTING ARCHITECT: URBAN DESIGN
GMU GM Urban Design + Architecture Pty Ltd

CONSULTING ARCHITECT: AGED CARE
Flower and Samios ARCHITECTS

CONSULTING ARCHITECT: HERITAGE
CM+ Conybeare Morrison International Pty Ltd
Architecture Interiors Heritage Urban Design Masterplanning
T 61 2 8244 8888 F 61 2 8244 8877 E mhi@cmplus.com.au

SCALE AT A1
1:1000
REVISION
B

DATE
07/10/2010
DRAWN
RM / YS

PROJECT No
2006067
ITEM No
38090

PROJECT ADDRESS
2 COOPER ST. PADDINGTON
CLIENT
Presbyterian Aged Care PADDINGTON

FOR MAJOR PROJECT APPLICATION ONLY

CAUTION: Drawings which have been scanned, saved in PDF format, and/or reprinted, other than by JPSA, may not be to scale and should not be scaled or relied on for area calculations.

0 10 20 30 40 50m

This design has had no input from relevant planning and services or BCA consultants and should not be construed as final

DRAWING TITLE
Shadow Diagram-
Equinox- 21 Sept
DRAWING No
DA 513