MEASURES ADOPTED TO MINIMISE OVERLOOKING FROM

1. All RACF building windows facing Stephen St have obscure

3. On level 07 terrace a planter is added to the Stephen St edge

RACF BUILDING WINDOWS / TERRACE & MAXIMISE


2. All balconies of RACF building facing Stephen St have


PRIVACY FOR 4 COOPER STREET RESIDENTS

glass privacy screens

obscure glass privacu screens

preventing the overlooking

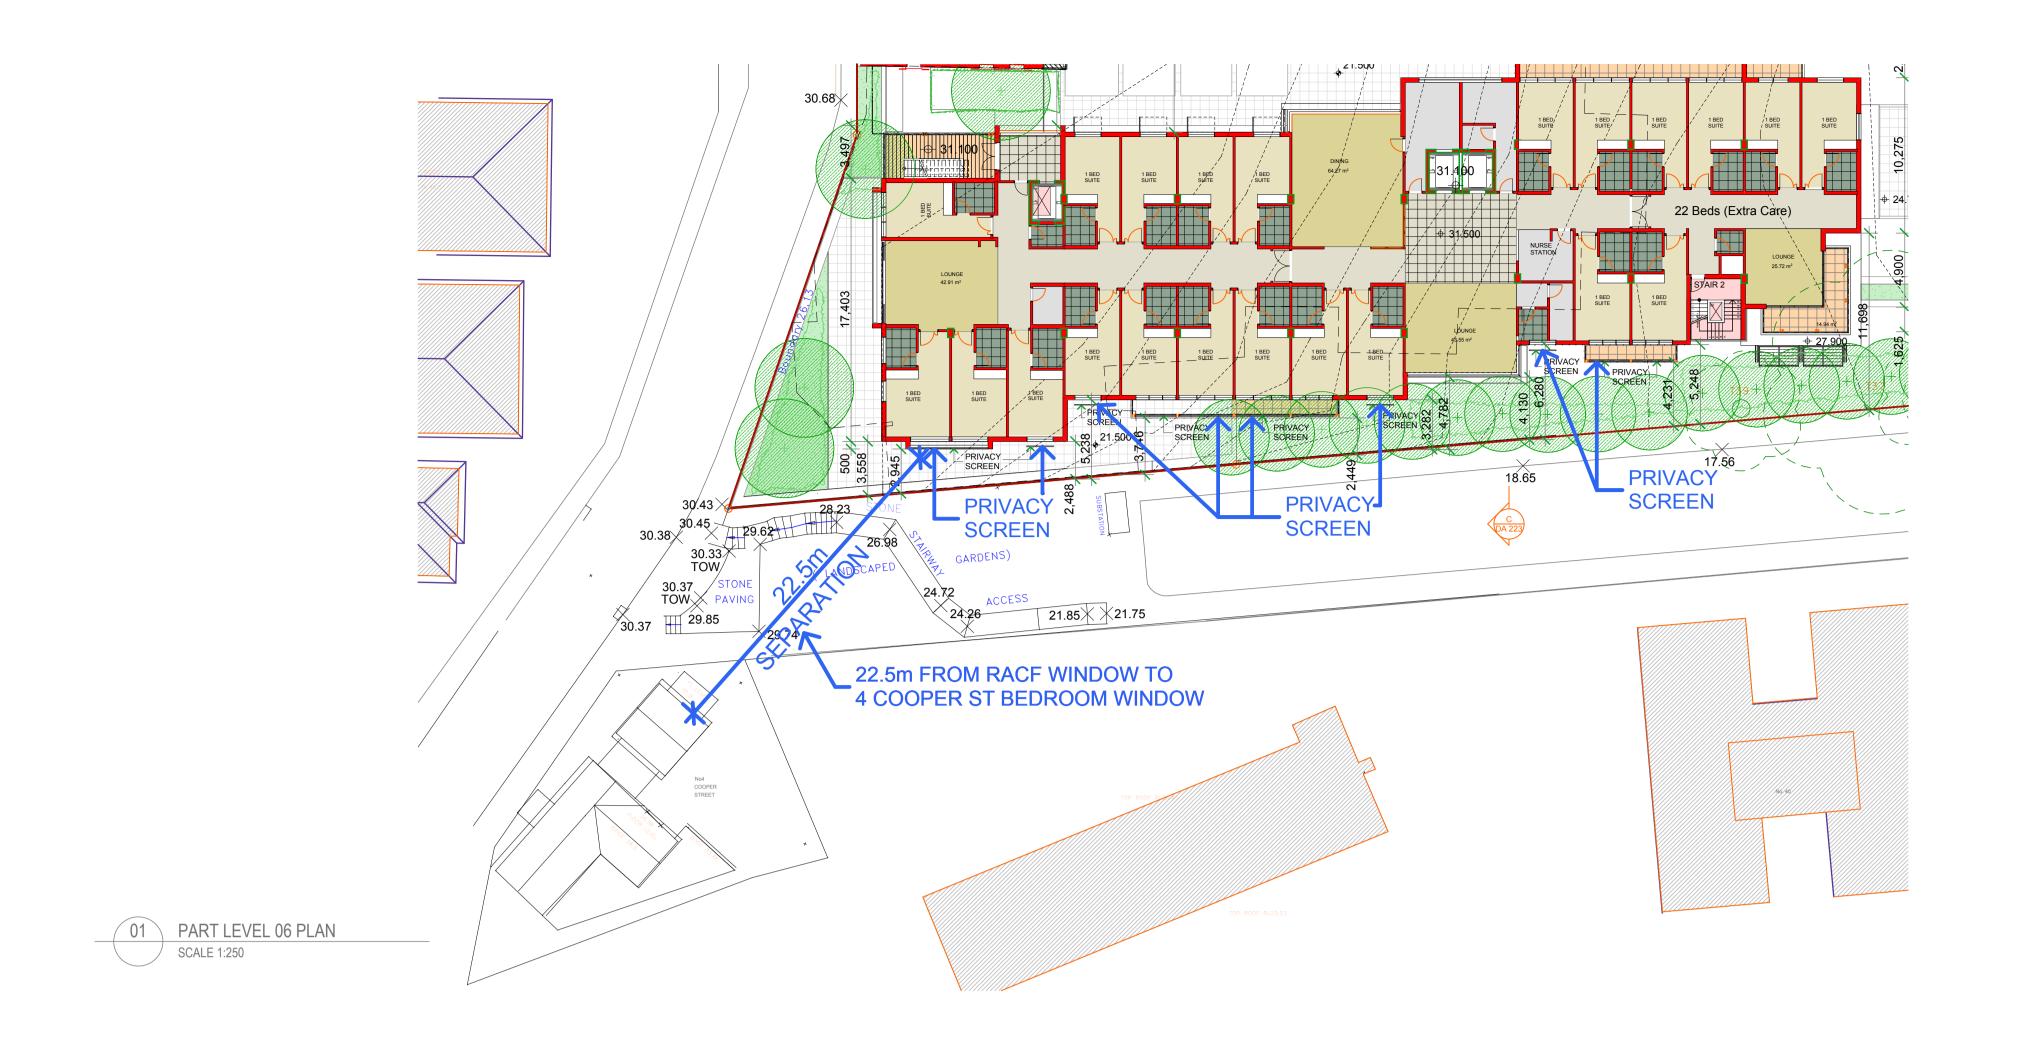

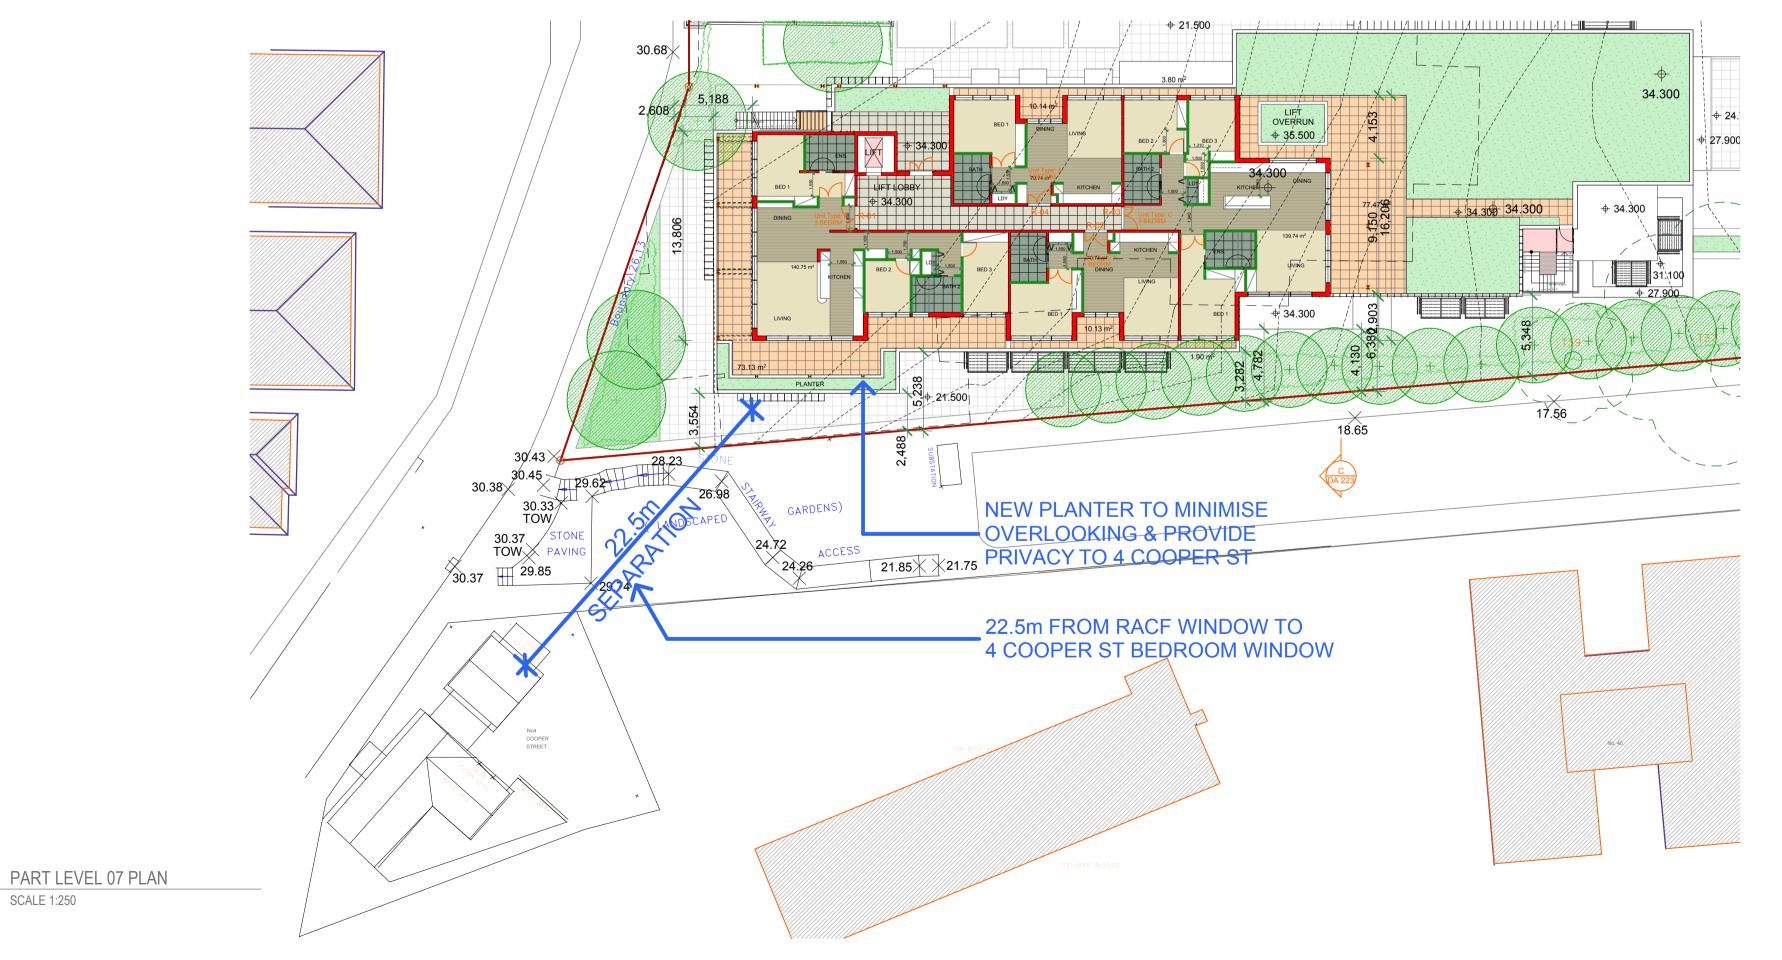

"Copyright JPR Architects Pty Ltd. Reproduction of the whole or part of this documents constitutes an infringement of copyright. The infortmation, ideas and concepts contained in this document are confidential and the recipient of this document is prohibited from disclosing such information, ideas and concepts to any person without the prior written consent of JPR Architects Pty Ltd."









CAUTION: Drawings which have been scanned, saved in PDF format, and/or reprinted, other than by JPRA, may not be to scale and should not be scaled or relied on for area calculations This design has had no input from relevant planning and services or BCA consultants and should not be construed as final

Rev A 06/06/2011 New drawing

2 COOPER ST. PADDINGTON

Presbyterian Aged Care PADDINGTON

Measure to maximise privacy of 4 Cooper St **DA 213**