




FOR MAJOR PROJECT APPLICATION ONLY

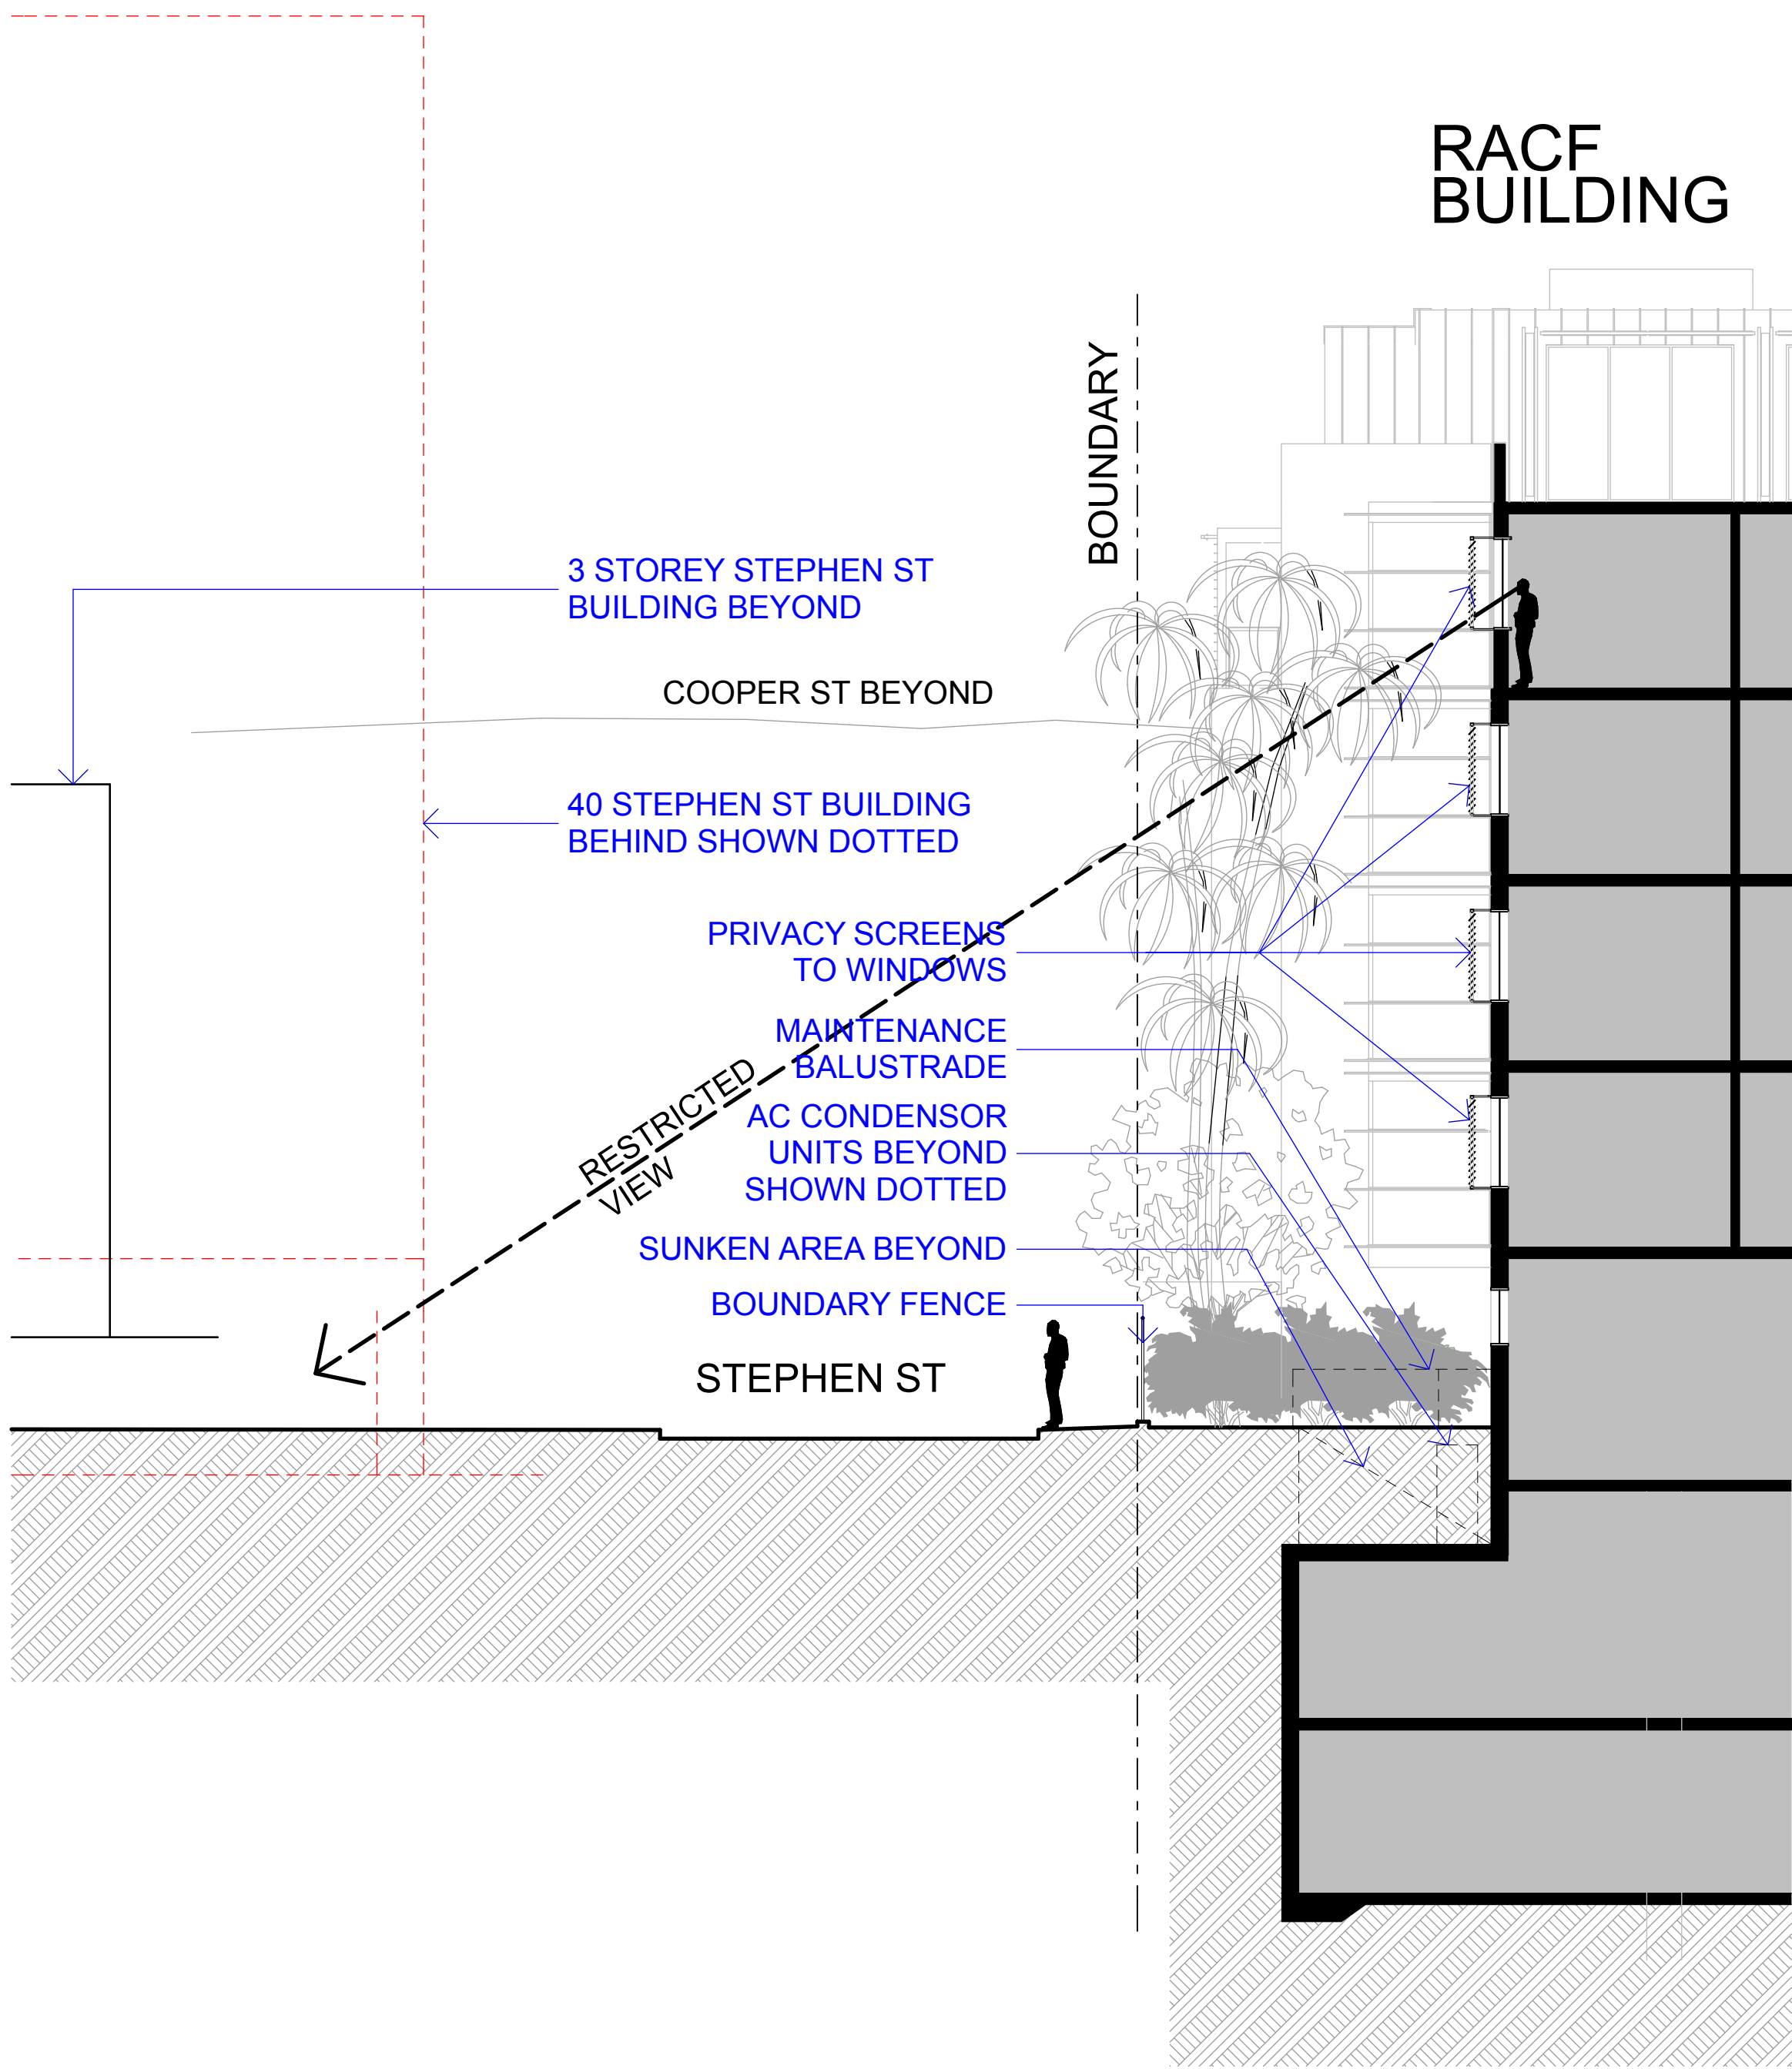

01 SECTION THROUGH RACF BUILDING  
SCALE 1:100

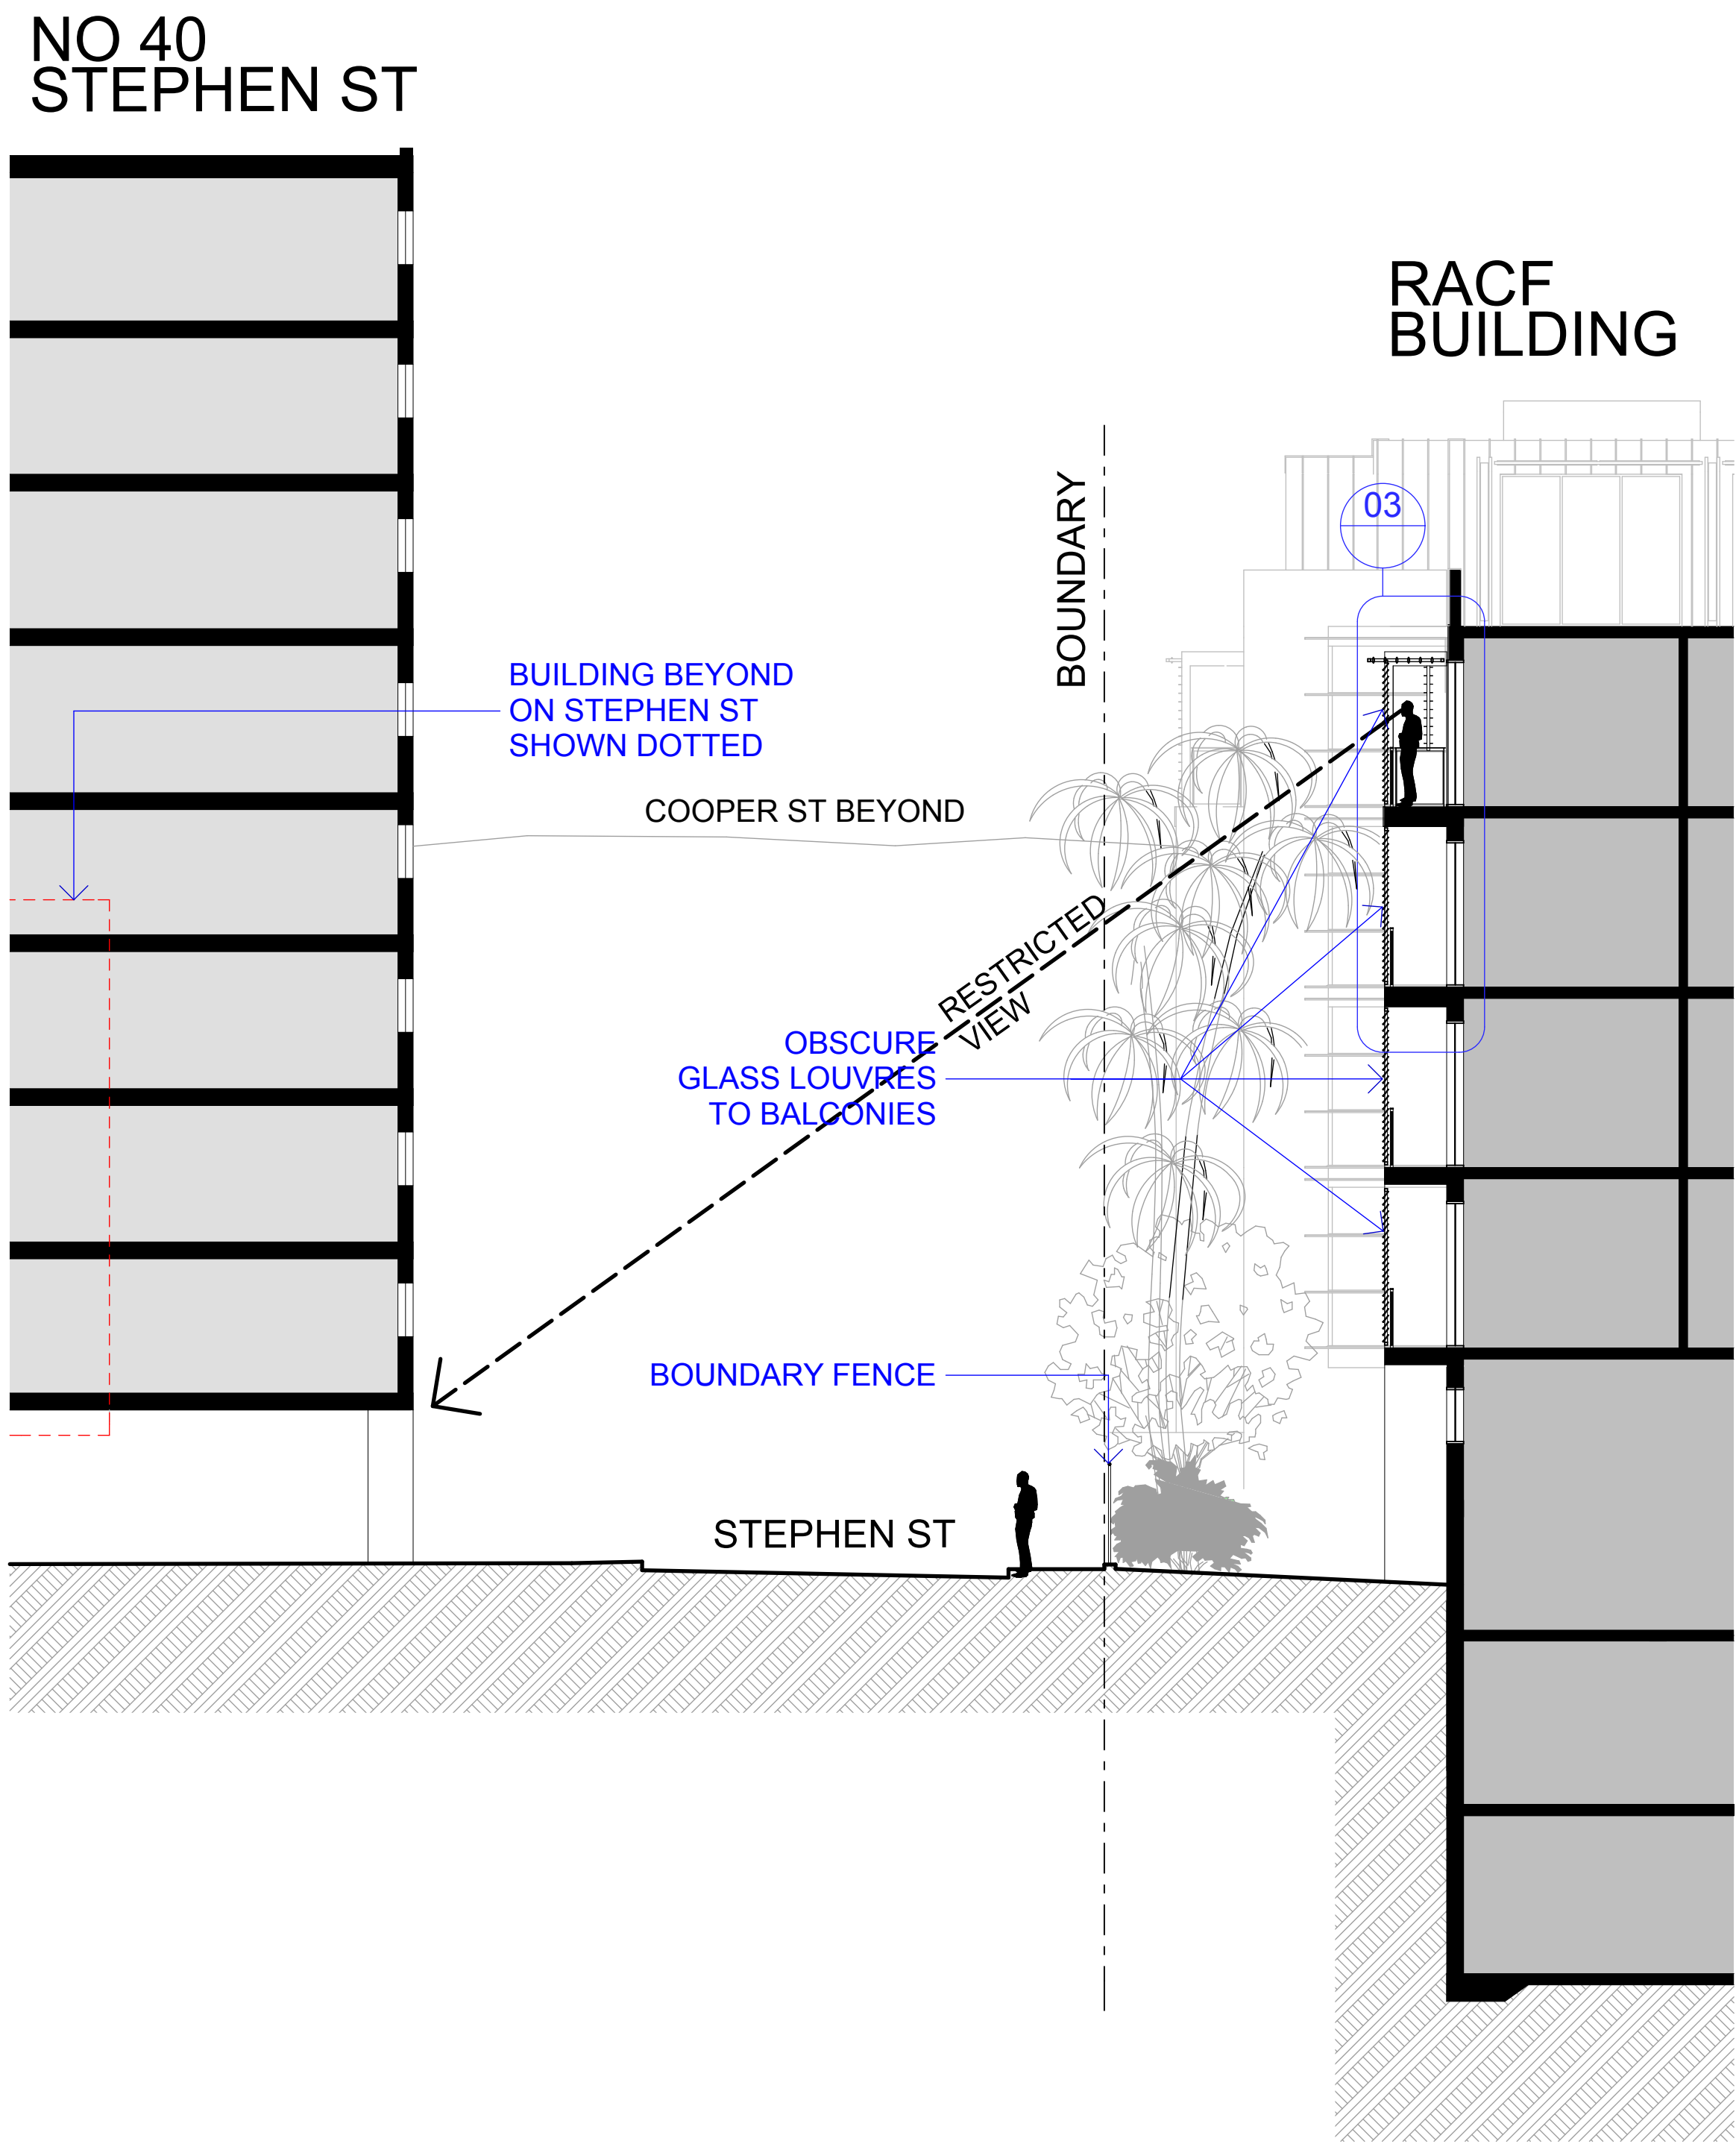

02 SECTION THROUGH RACF BUILDING BALCONIES  
SCALE 1:100

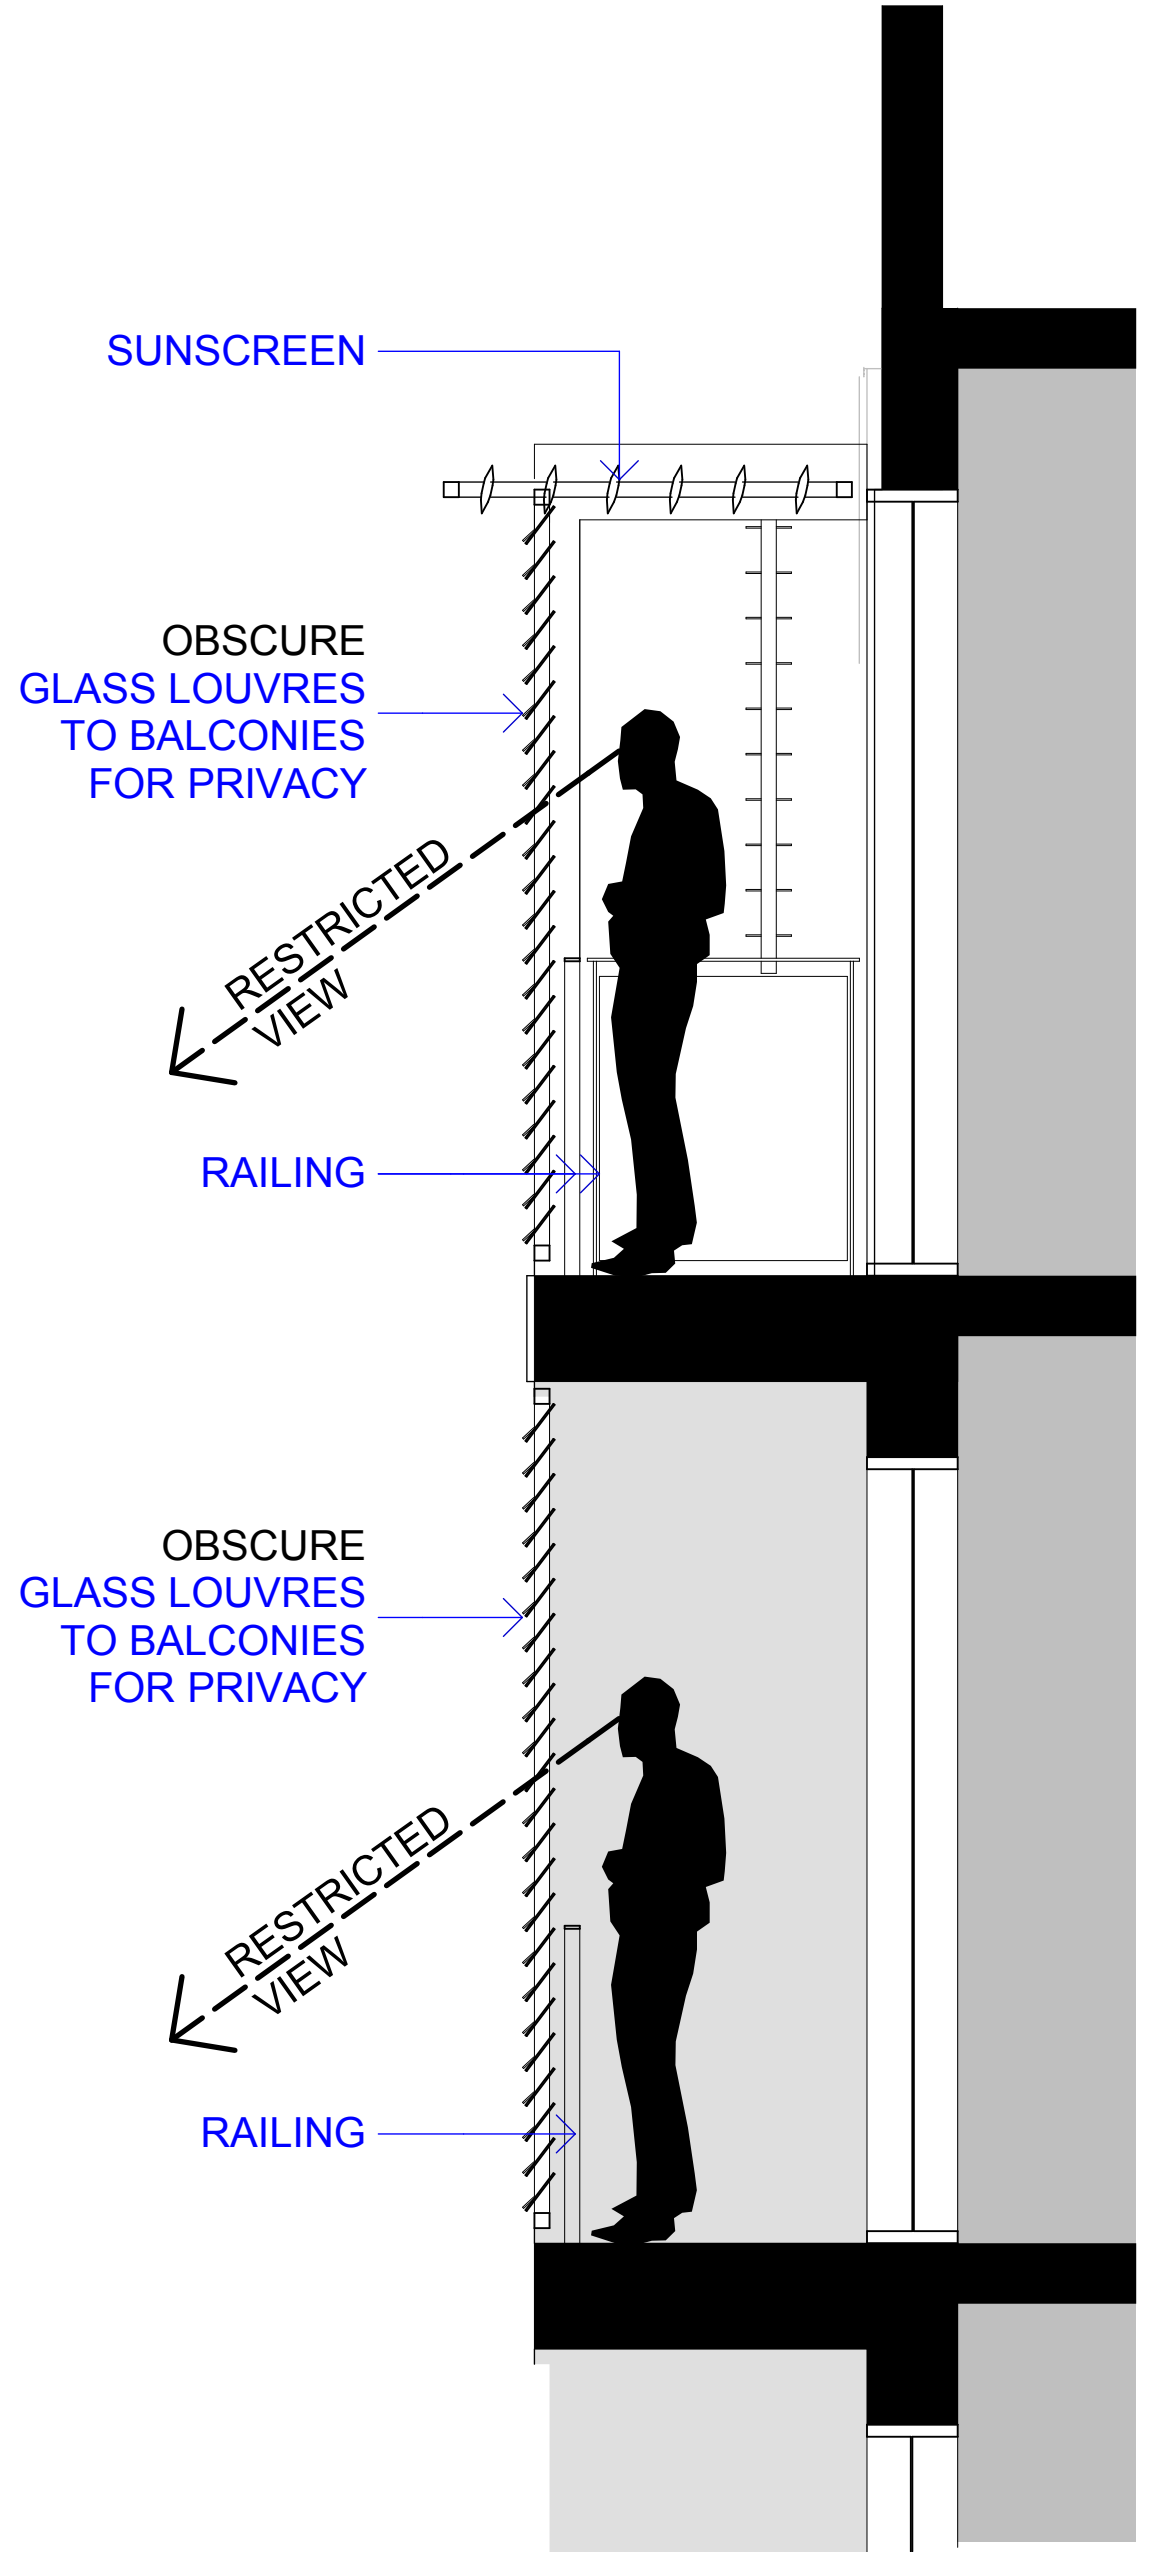


03 ENLARGED SECTION THROUGH BALCONIES  
SCALE 1:25

"Copyright JPR Architects Pty Ltd.  
Reproduction of the whole or part of this documents constitutes  
an infringement of copyright. The information, ideas and  
concepts contained in this document are confidential and the  
recipient of this document is prohibited from disclosing such  
information, ideas and concepts to any person without the  
prior written consent of JPR Architects Pty Ltd."

"THE TERRACES"

SCOTTISH HOSPITAL - 2 COOPER ST. PADDINGTON

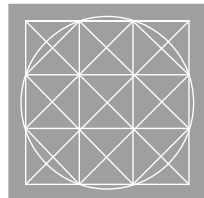


PRINCIPAL ARCHITECT

j p r architects pty limited  
20/50 Stanley Street East Sydney NSW 2010 tel +61 2 9366 1133 fax +61 2 9366 1166 email jpr@jpra.com.au



CONSULTING ARCHITECT: URBAN DESIGN

GMU GM Urban Design + Architecture Pty Ltd

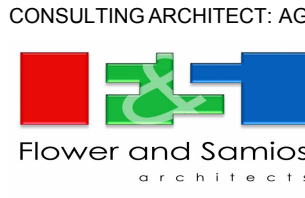

CONSULTING ARCHITECT: AGED CARE

Flower and Samios  
ARCHITECTS



CONSULTING ARCHITECT: HERITAGE

Corybear Morrison International Pty Ltd  
Architecture Interiors Heritage Urban Design Masterplanning  
T: 61 2 8244 8888 F: 61 2 8244 8877 E: mail@cmplus.com.au

© CM+ 2010

SCALE AT A1

1:100

REVISION

A

DATE

06/06/2011

DRAWN

RM / YS/ RK

PROJECT No

2006067

ITEM No

39397

PROJECT ADDRESS

2 COOPER ST. PADDINGTON

CLIENT

Presbyterian Aged Care PADDINGTON

Rev A 06/06/2011 New drawing

CAUTION: Drawings which have been scanned, saved in PDF format, and/or reprinted,  
other than by JPSA, may not be to scale and should not be scaled or relied on for area  
calculations.

This design has had no input from relevant planning and services or BCA consultants and should not be construed as final

0 1 2 3 4 5m

Privacy screen details  
along Stephen St-Option A

DRAWING TITLE

DRAWING No

DA 520