
60,107

11,360



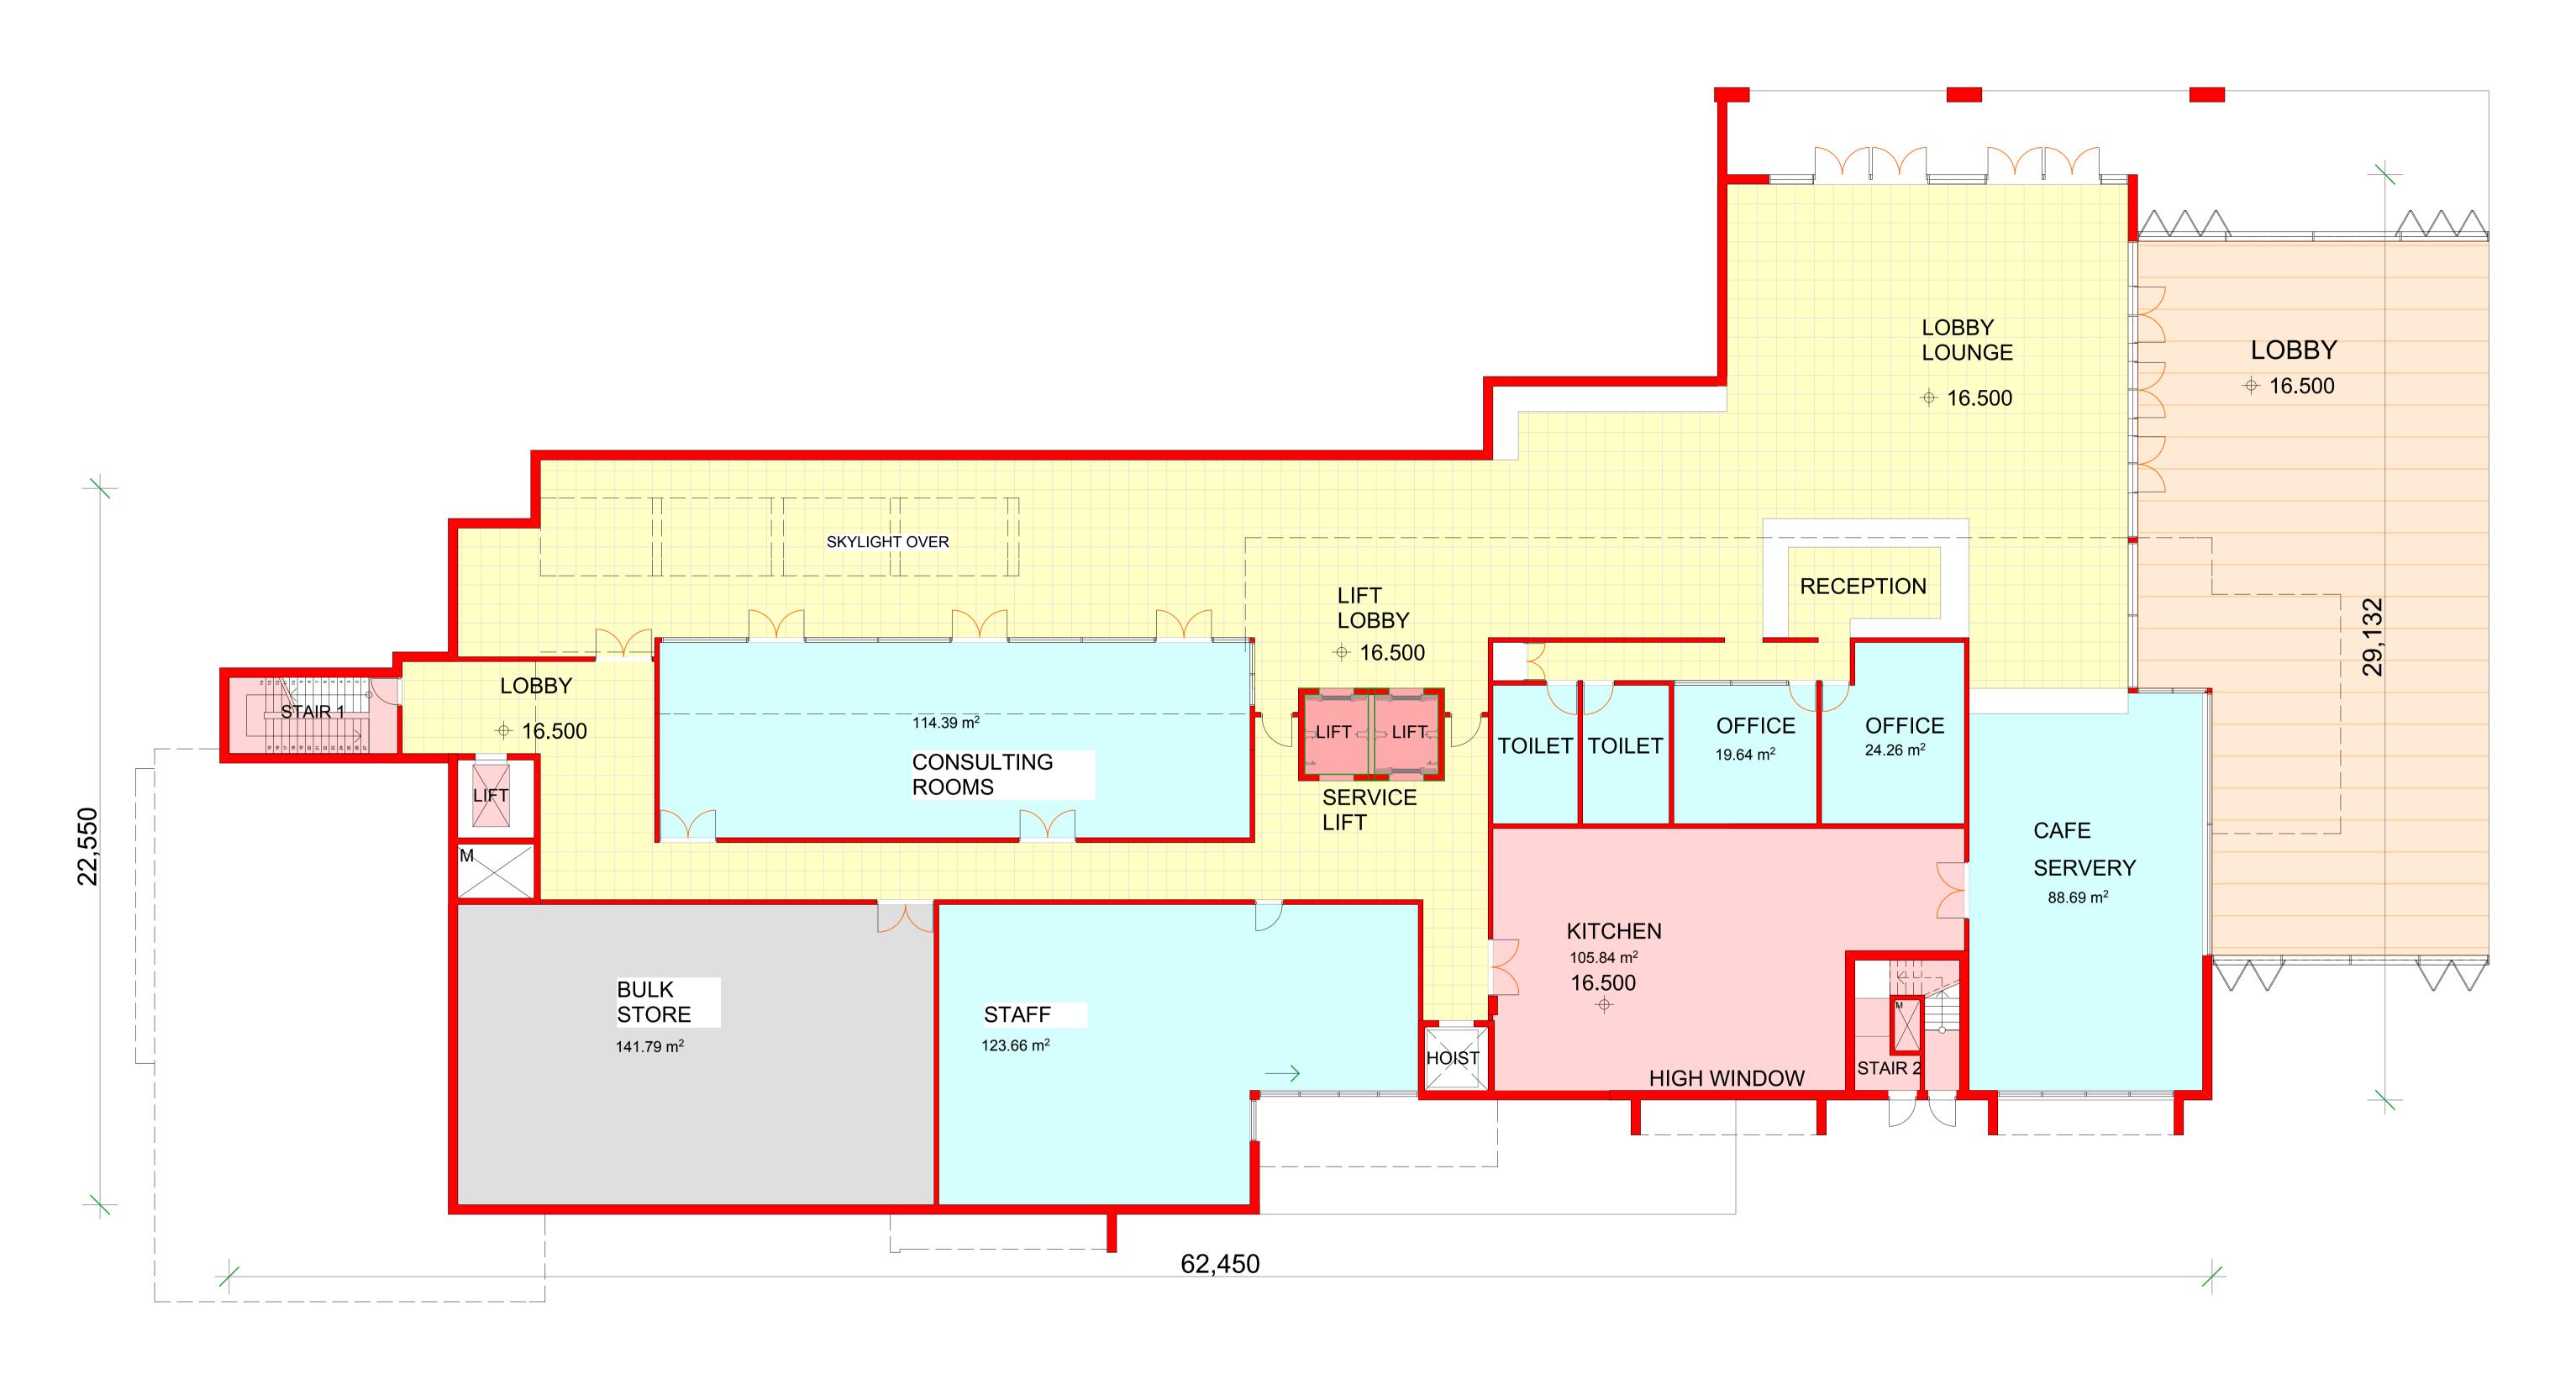

"Copyright JPR Architects Pty Ltd. Reproduction of the whole or part of this documents constitutes an infringement of copyright. The infortmation, ideas and concepts contained in this document are confidential and the recipient of this document is prohibited from disclosing such information, ideas and concepts to any person without the

prior written consent of JPR Architects Pty Ltd."

## OPTION B - RACF LOADING FACILITY

"THE TERRACES"









PROJECT No 07/10/2010 2006067 RM / YS/ RK 39381

other than by JPRA, may not be to scale and should not be scaled or relied on for area This design has had no input from relevant planning and services or BCA consultants and should not be construed as final 2 COOPER ST. PADDINGTON RACF Building - Level 1

Rev A 06/06/2011 New drawing

Presbyterian Aged Care PADDINGTON