




FOR MAJOR PROJECT APPLICATION ONLY

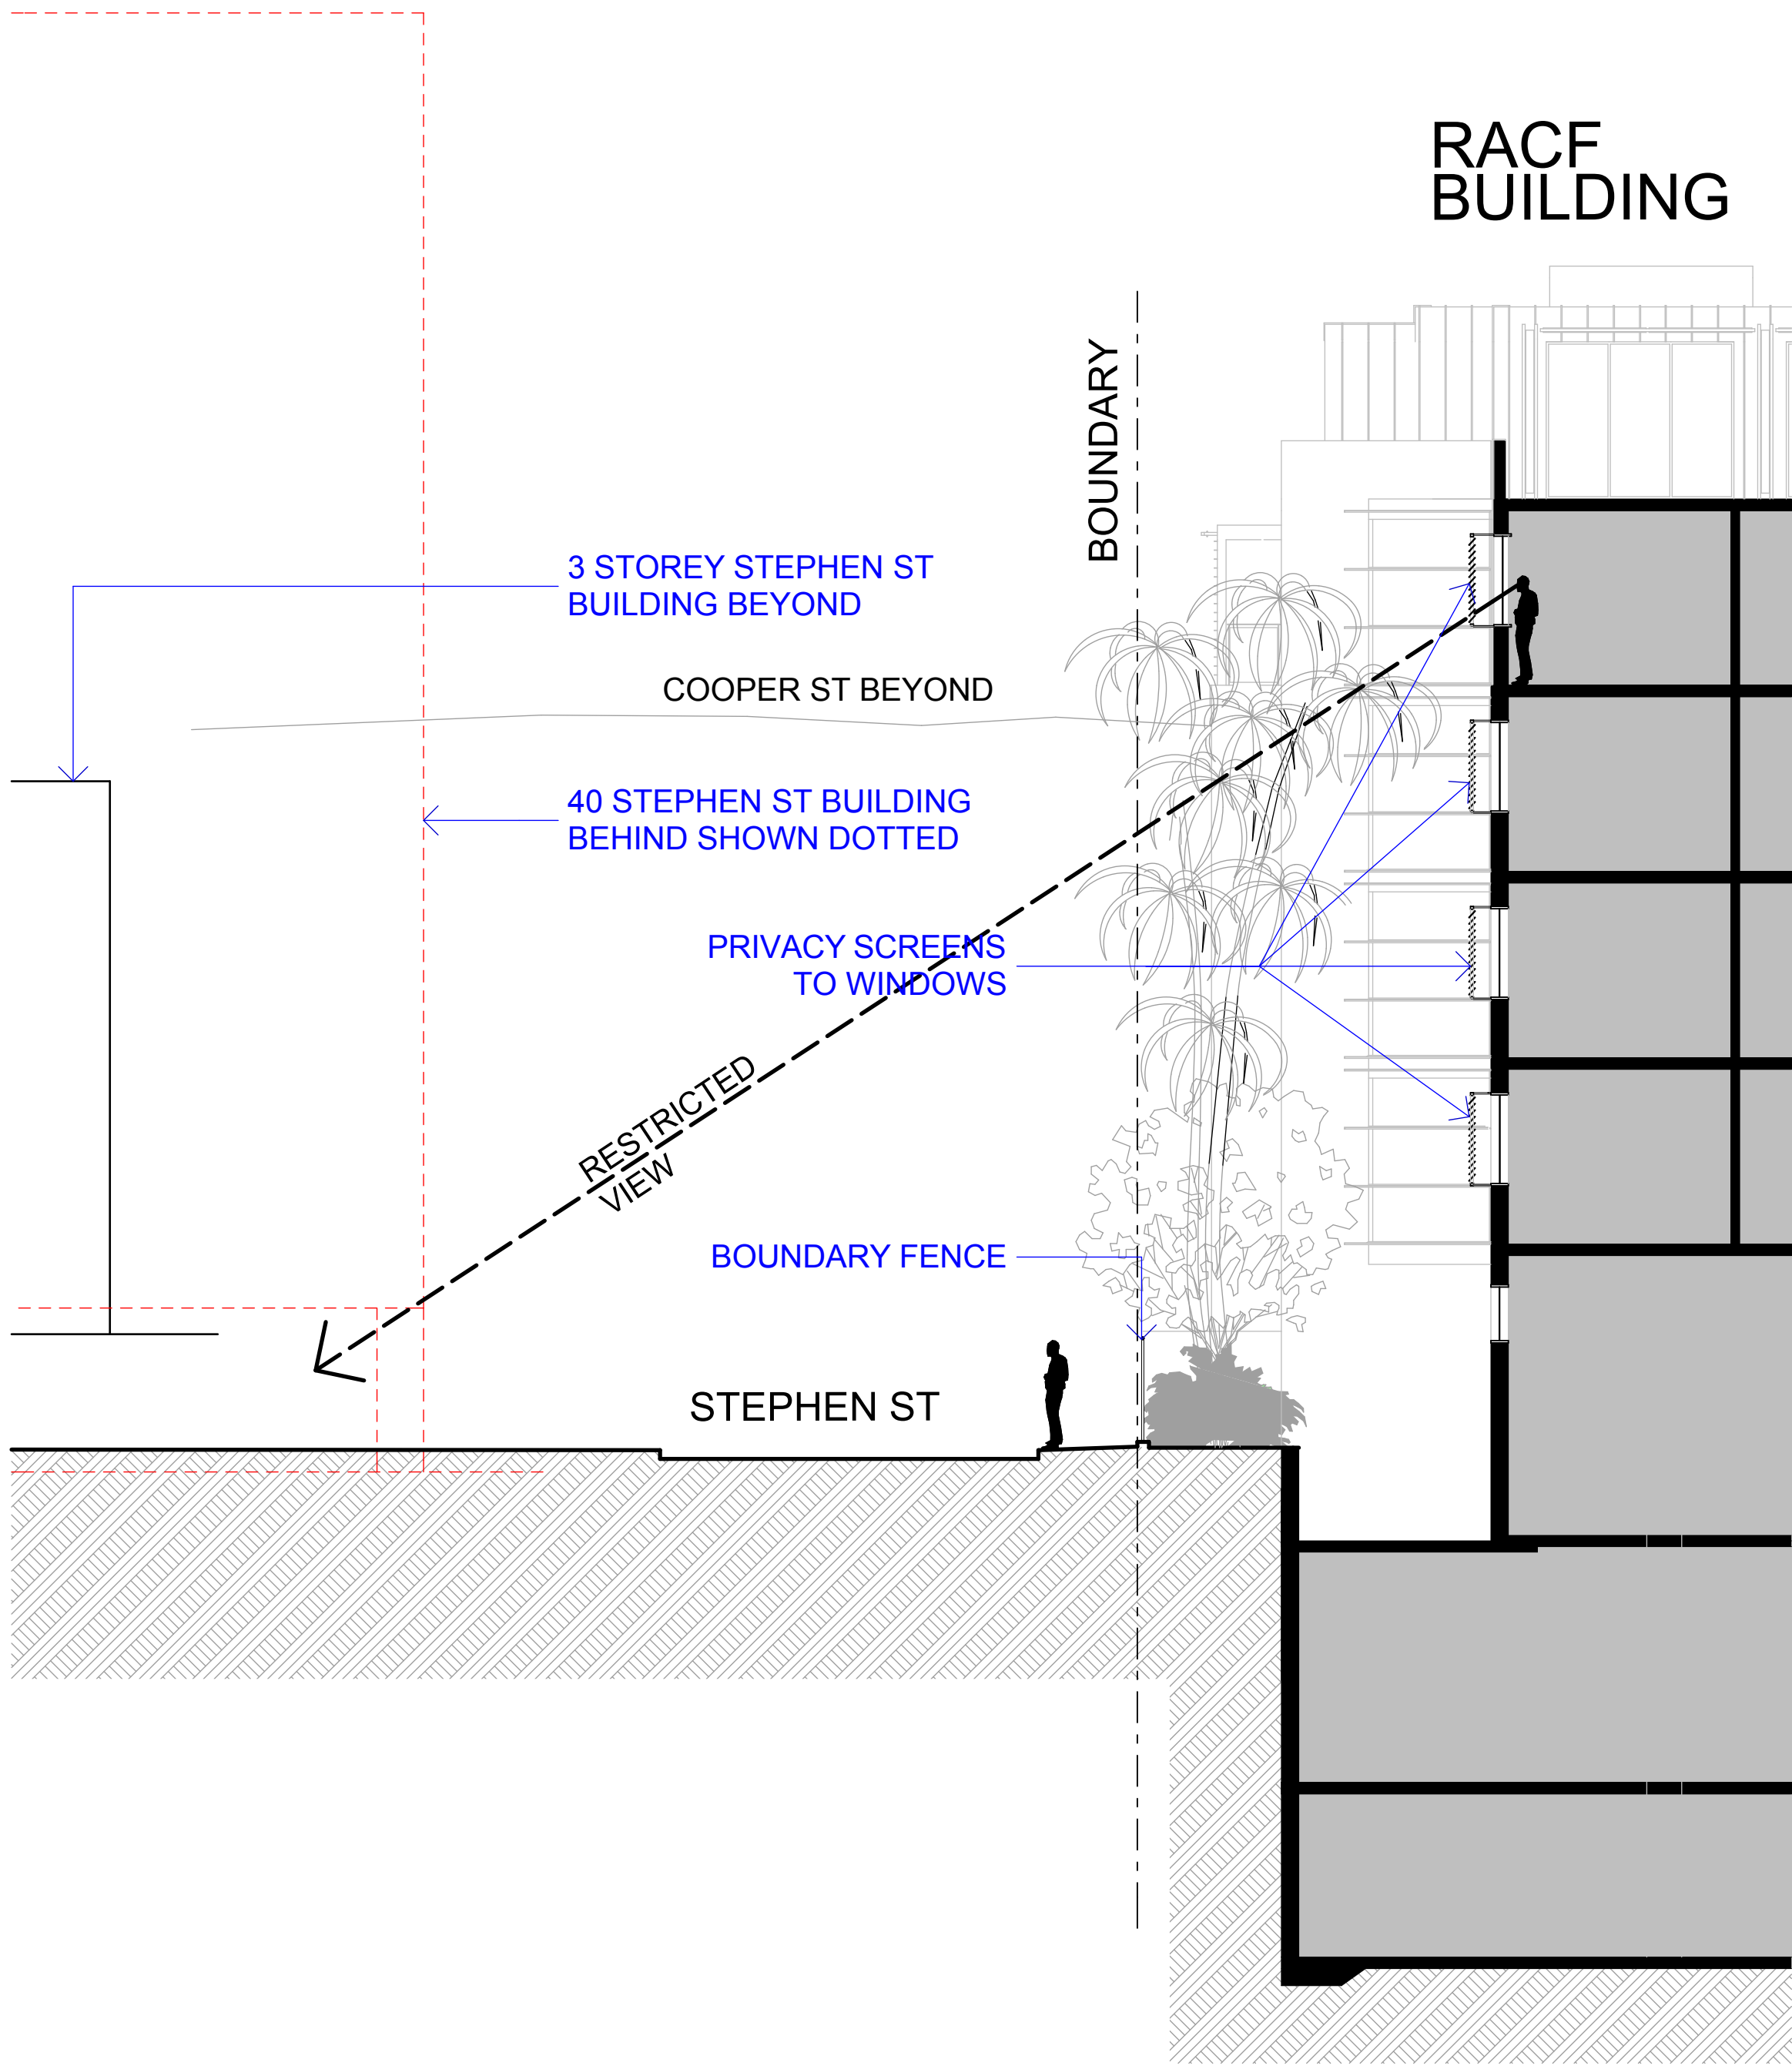

01 SECTION THROUGH RACF BUILDING
SCALE 1:100

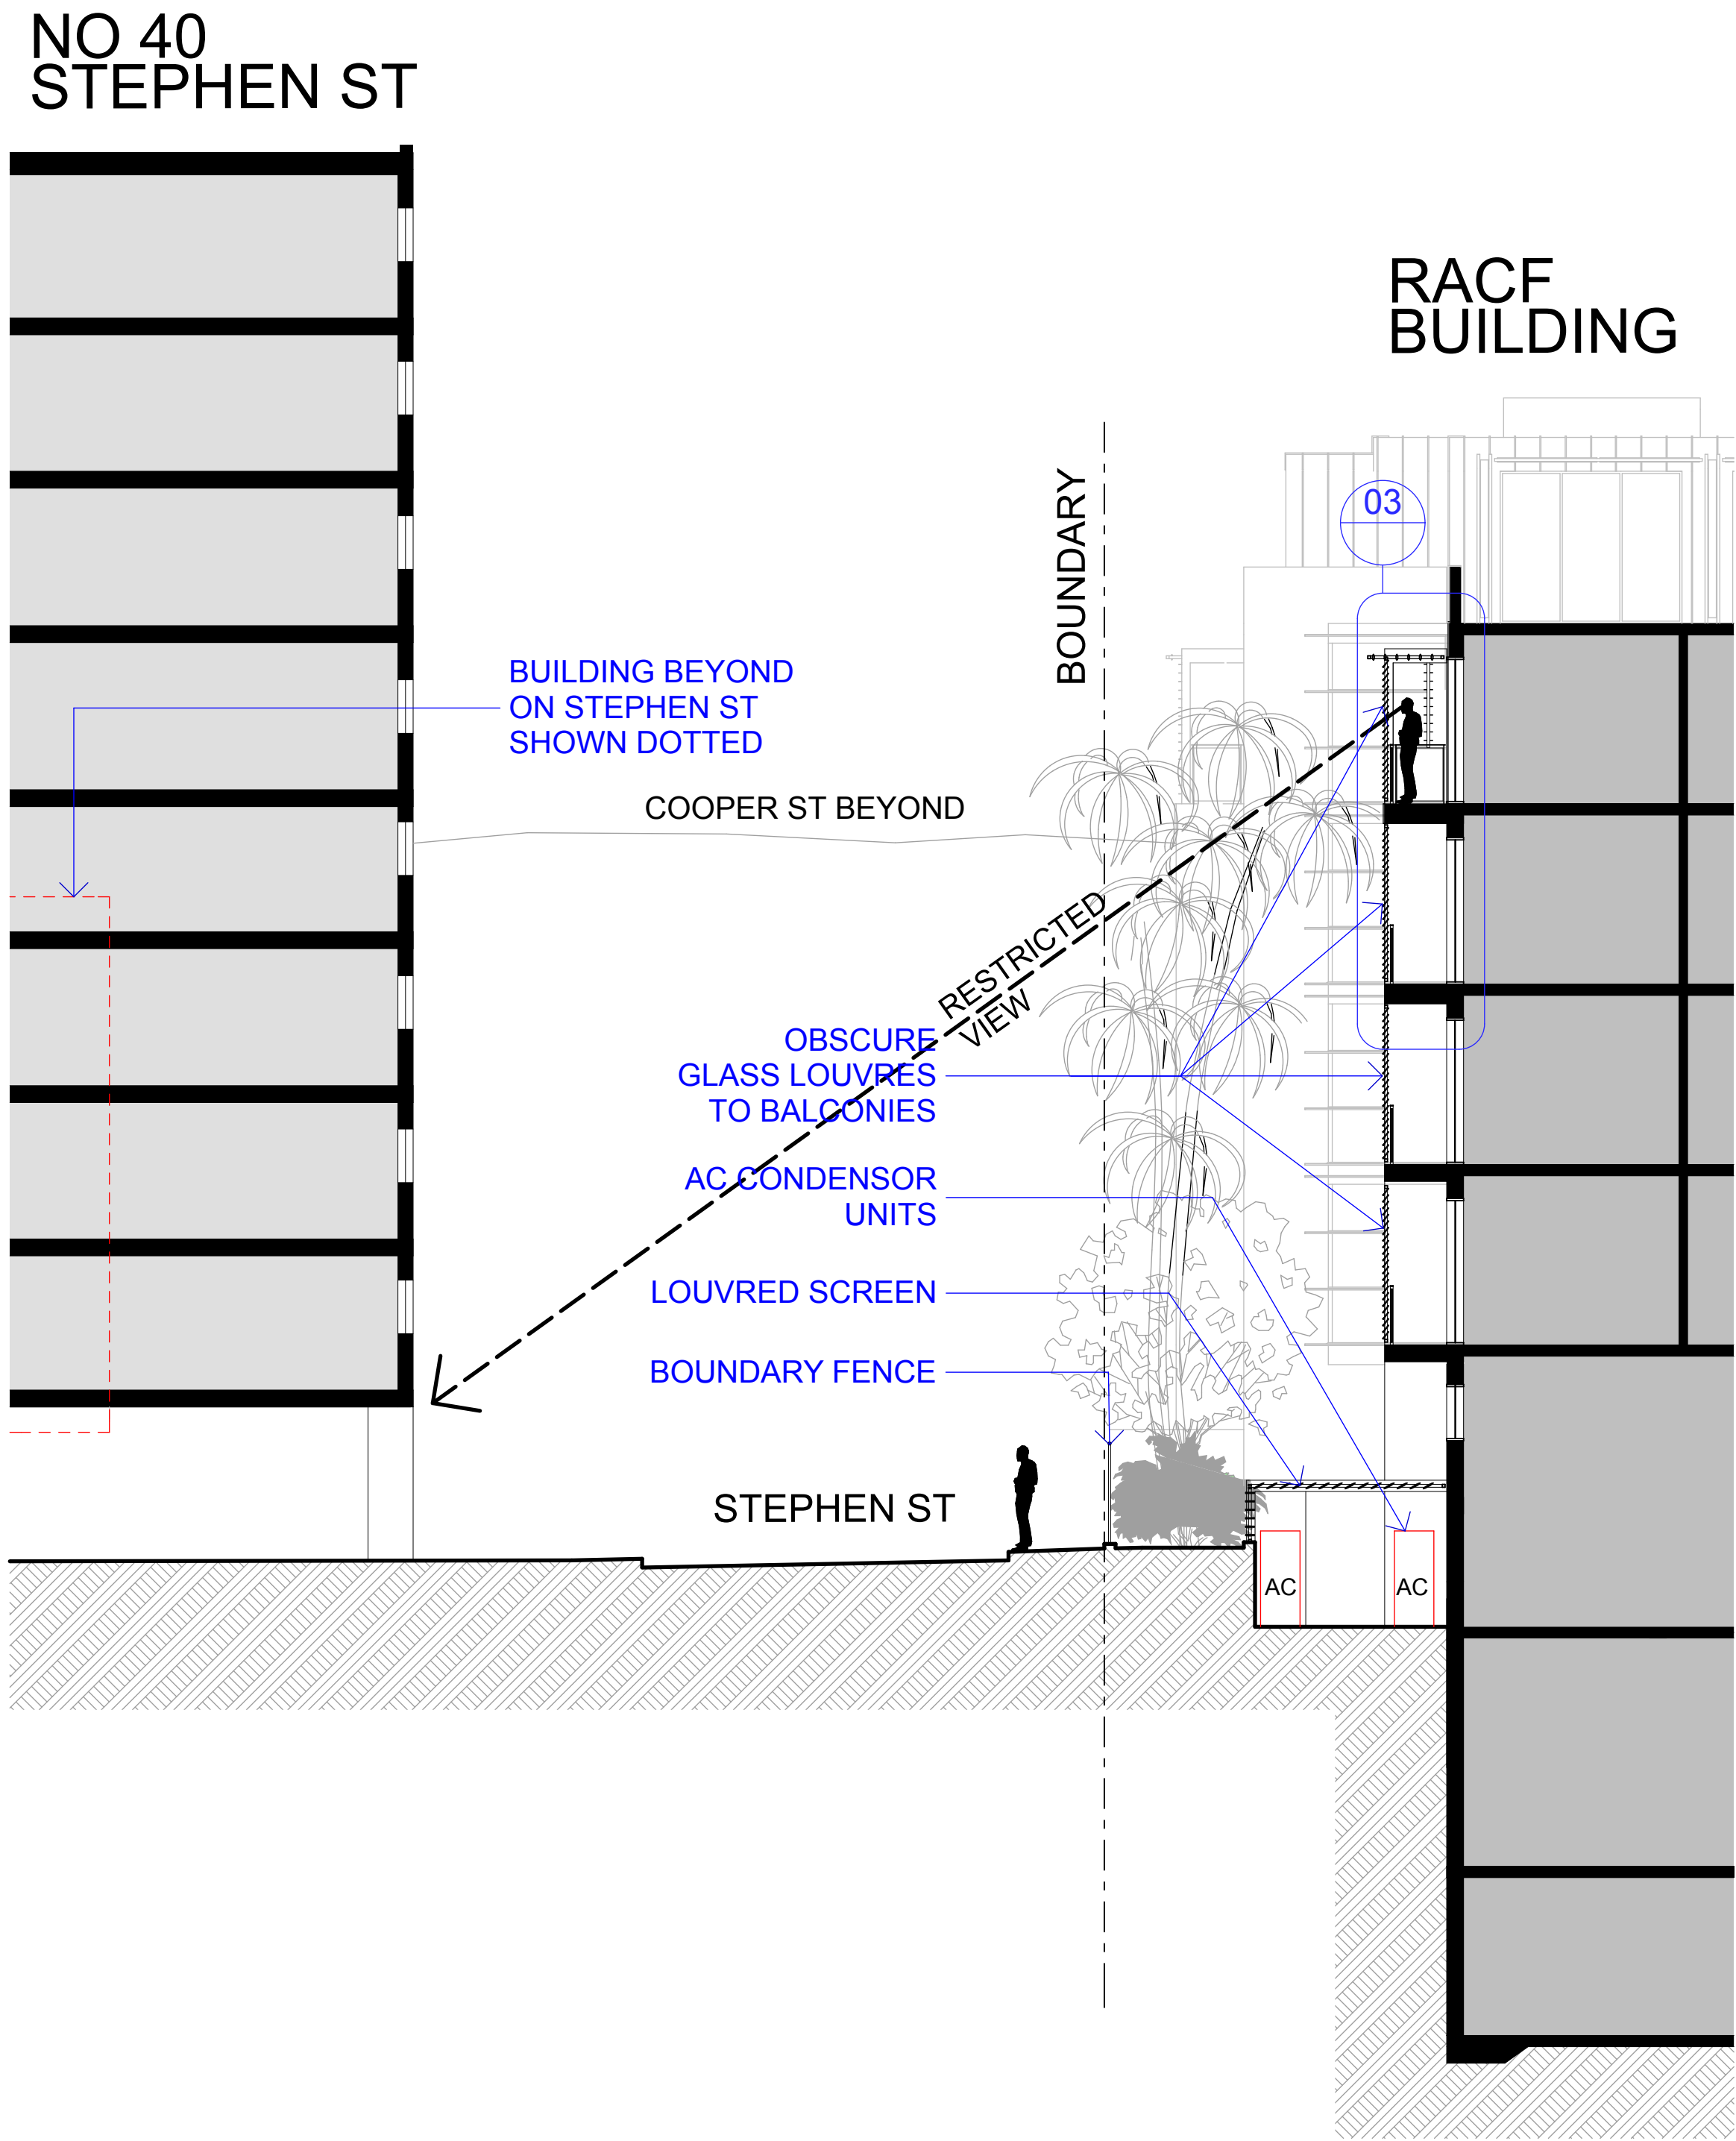


02 SECTION THROUGH RACF BUILDING BALCONIES
SCALE 1:100

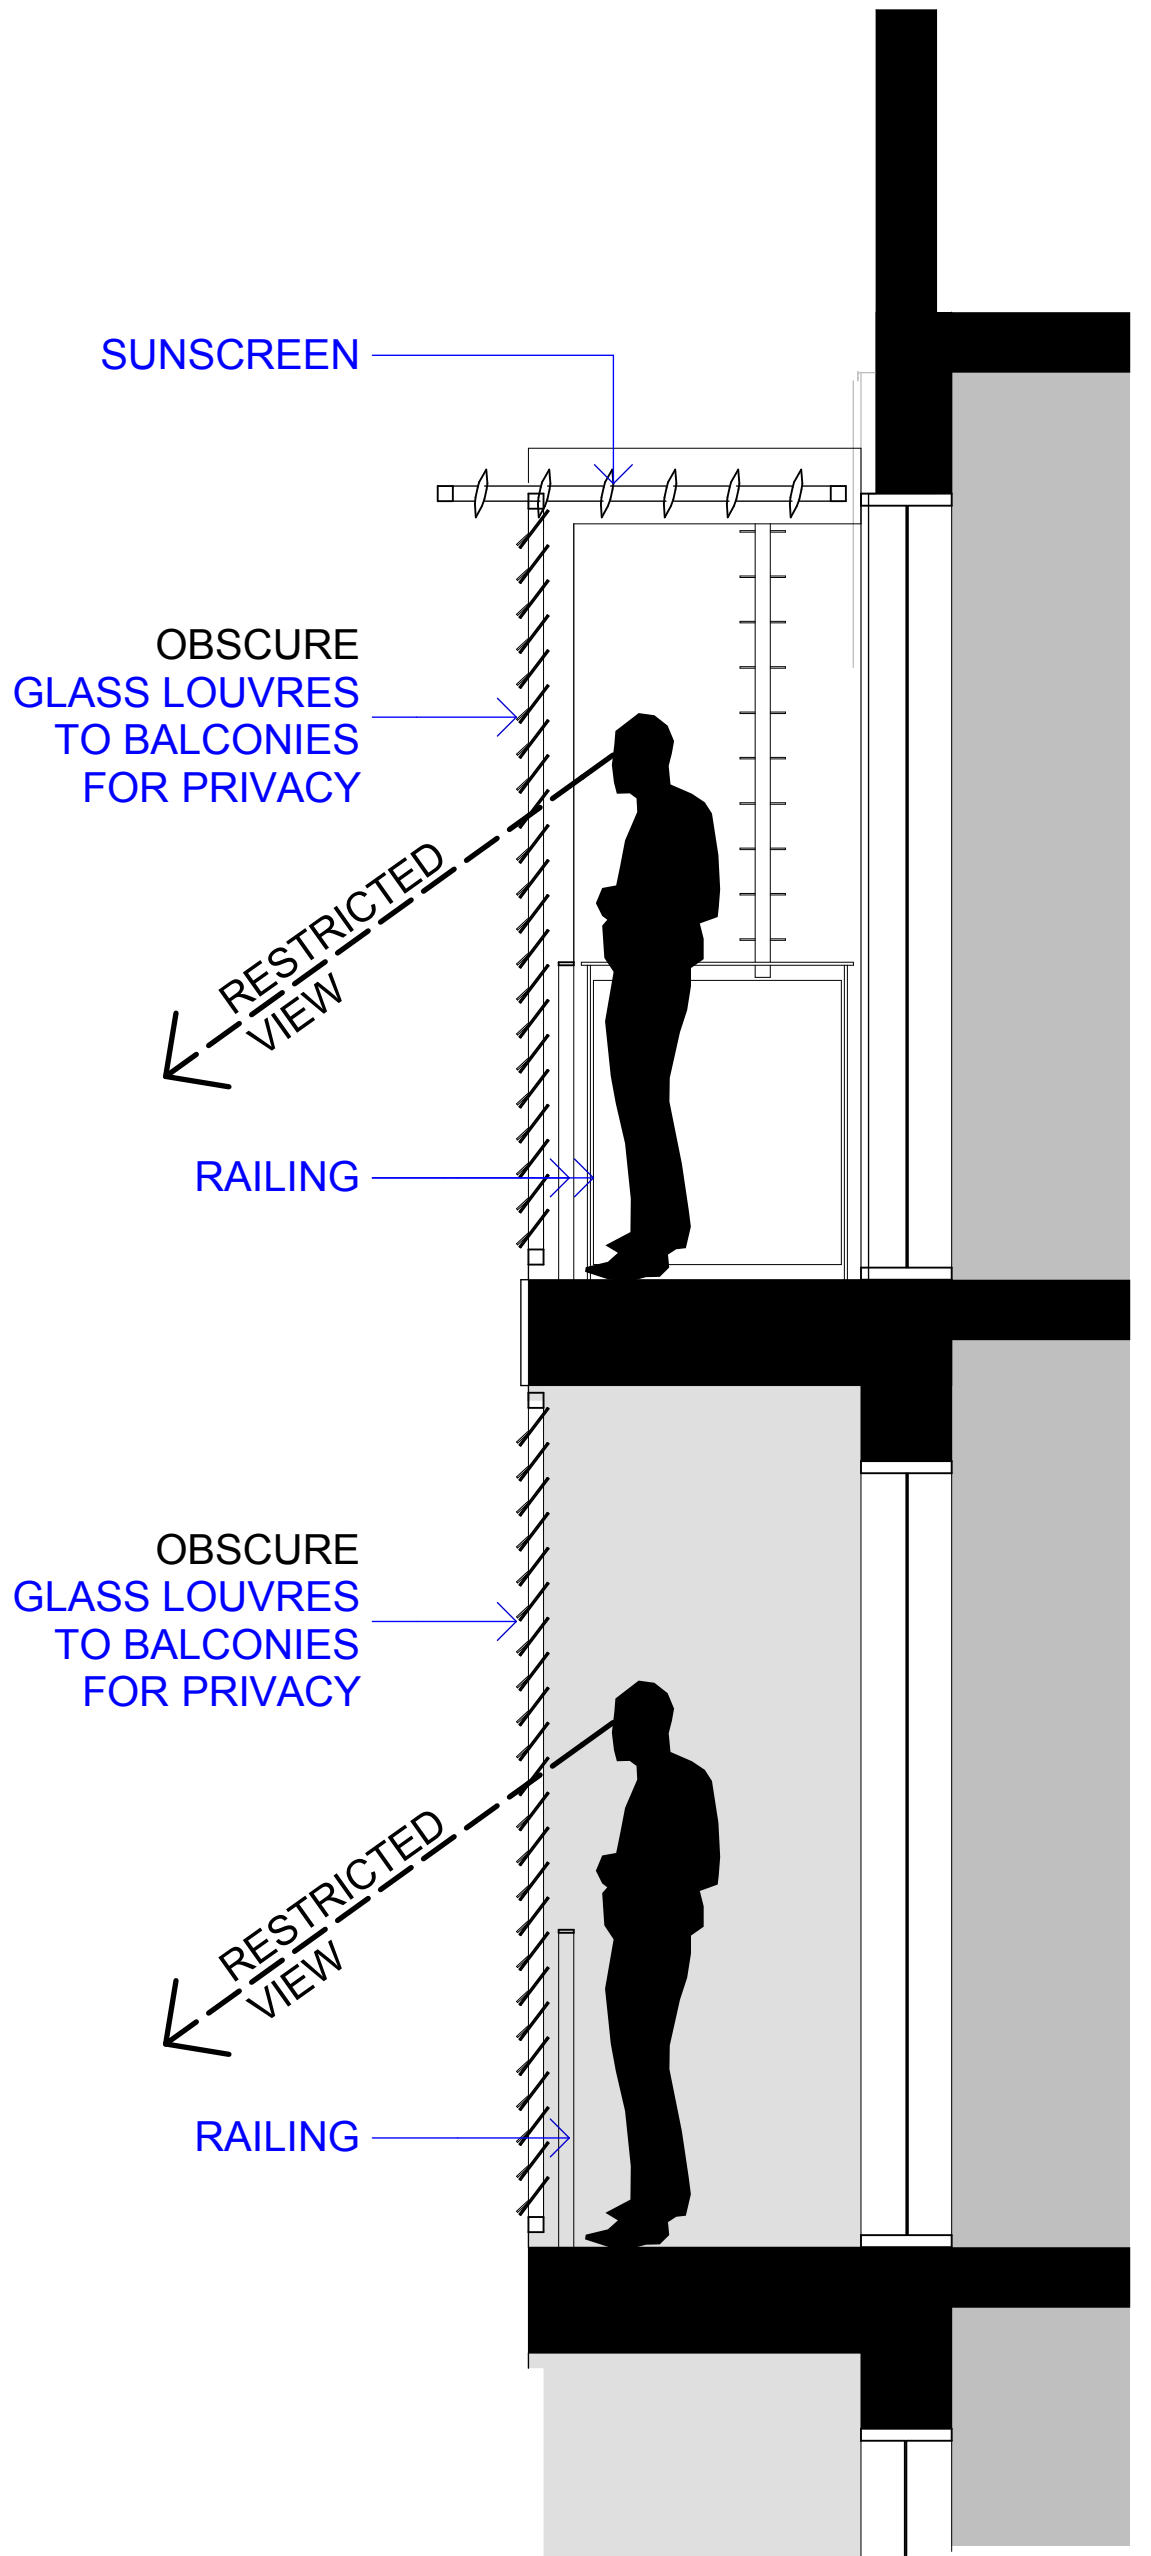

03 ENLARGED SECTION THROUGH BALCONIES
SCALE 1:25

"Copyright JPR Architects Pty Ltd.
Reproduction of the whole or part of this documents constitutes
an infringement of copyright. The information, ideas and
concepts contained in this document are confidential and the
recipient of this document is prohibited from disclosing such
information, ideas and concepts to any person without the
prior written consent of JPR Architects Pty Ltd."


"THE TERRACES"
SCOTTISH HOSPITAL - 2 COOPER ST. PADDINGTON

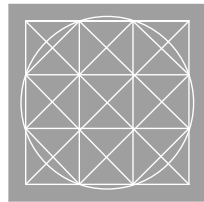

PRINCIPAL ARCHITECT
j p r architects pty limited
20/50 Stanley Street East Sydney NSW 2010 tel +61 2 9366 1133 fax +61 2 9366 1166 email jpr@jpr.com.au



CONSULTING ARCHITECT: URBAN DESIGN
CONSULTING ARCHITECT: AGED CARE
CONSULTING ARCHITECT: HERITAGE

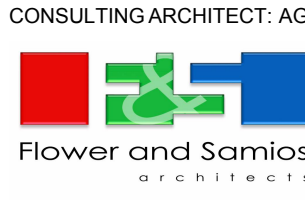

CONSULTING ARCHITECT: AGED CARE
CONSULTING ARCHITECT: HERITAGE

CM+
Corybear Morrison International Pty Ltd
Architecture Interiors Heritage Urban Design Masterplanning
T: 61 2 8244 8888 F: 61 2 8244 8877 E: mail@cmplus.com.au

SCALE AT A1
1:100
DATE
06/06/2011
PROJECT No
2006067
REVISION
A
DRAWN
RM / YS/ RK
ITEM No
39425

PROJECT ADDRESS
2 COOPER ST. PADDINGTON
CLIENT
Presbyterian Aged Care PADDINGTON

DRAWING TITLE
**Privacy screen details
along Stephen St-OptionB**
DRAWING No
DA 521

Rev A 06/06/2011 New drawing

CAUTION: Drawings which have been scanned, saved in PDF format, and/or reprinted,
other than by JPR, may not be to scale and should not be scaled or relied on for area
calculations.

This design has had no input from relevant planning and services or BCA consultants and should not be construed as final

0 1 2 3 4 5m