


FOR MAJOR PROJECT APPLICATION ONLY


LEGEND - GFA

- ILUs BUILDING GFA
- BALCONY AND ROOF TERRACE
- OPEN CORRIDOR EXCL. IN GFA
- HERITAGE BUILDING GFA
- RACF GFA
- UNDERGROUND GFA

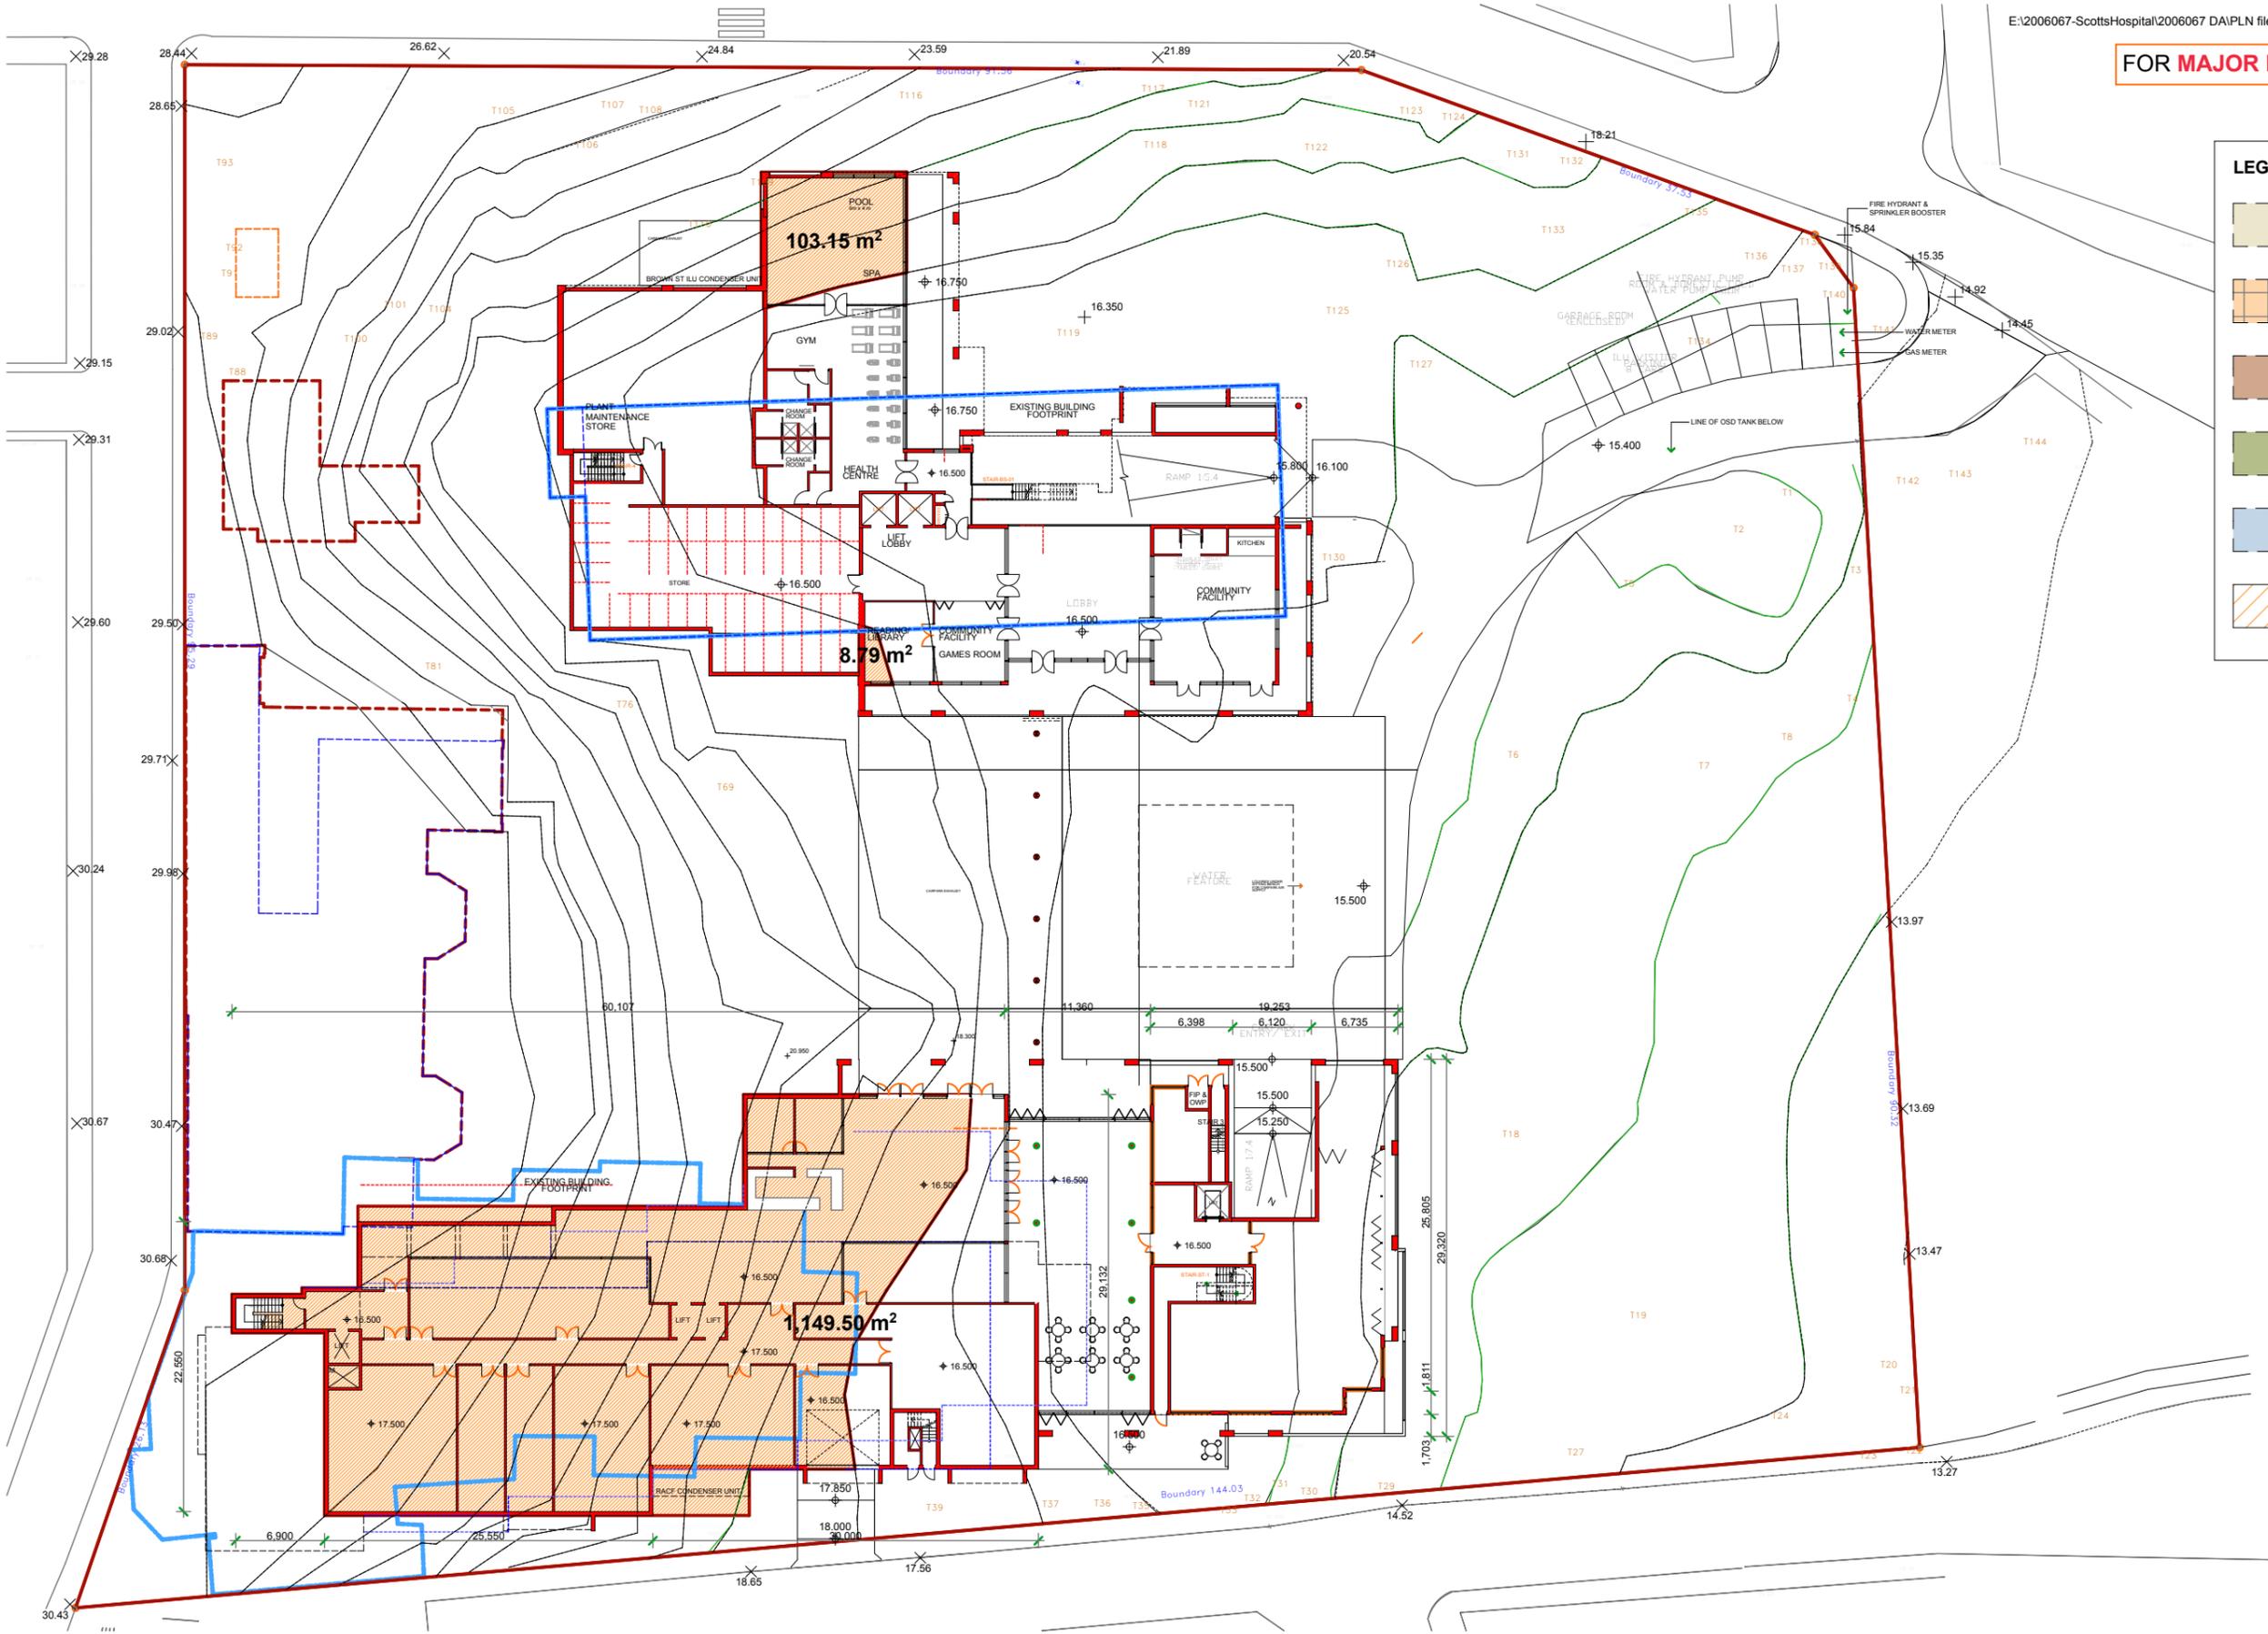

OPTION B - RACF LOADING FACILITY

Rev A 06/06/2011 New drawing

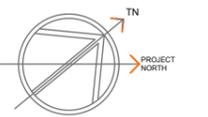

CAUTION: Drawings which have been scanned, saved in PDF format, and/or reprinted, other than by JPR, may not be to scale and should not be scaled or relied on for area calculations.

This design has had no input from relevant planning and services or BCA consultants and should not be construed as final.

©Copyright JPR Architects Pty Ltd.
 Reproduction of the whole or part of this document constitutes an infringement of copyright. The information, ideas and concepts contained in this document are confidential and the recipient of this document is prohibited from disclosing such information, ideas and concepts to any person without the prior written consent of JPR Architects Pty Ltd.

"THE TERRACES"
 SCOTTISH HOSPITAL - 2 COOPER ST. PADDINGTON

PRINCIPAL ARCHITECT
 jpr architects pty limited
 20/50 Stanley Street East Sydney NSW 2010 tel +61 2 9366 1133 fax +61 2 9366 1166 email jpr@jpra.com.au

CONSULTING ARCHITECT: URBAN DESIGN
 GMU GM Urban Design + Architecture Pty Ltd

CONSULTING ARCHITECT: AGED CARE
 Flower and Samios ARCHITECTS

CONSULTING ARCHITECT: HERITAGE
 CM+ Corybears Morrison International Pty Ltd
 Architecture Interiors Heritage Urban Design Masterplanning
 T: 61 2 8244 8888 F: 61 2 8244 8877 E: mail@cmplus.com.au

SCALE AT A3
1:500
 REVISION
A

DATE
 07/10/2010
 PROJECT No
 2006067
 DRAWN
 RM / YSJ / RK
 ITEM No
 39389
 CLIENT
 Presbyterian Aged Care PADDINGTON

PROJECT ADDRESS
 2 COOPER ST. PADDINGTON
Level 01 GFA - Below Ground option B
 DRAWING No
DA 320