


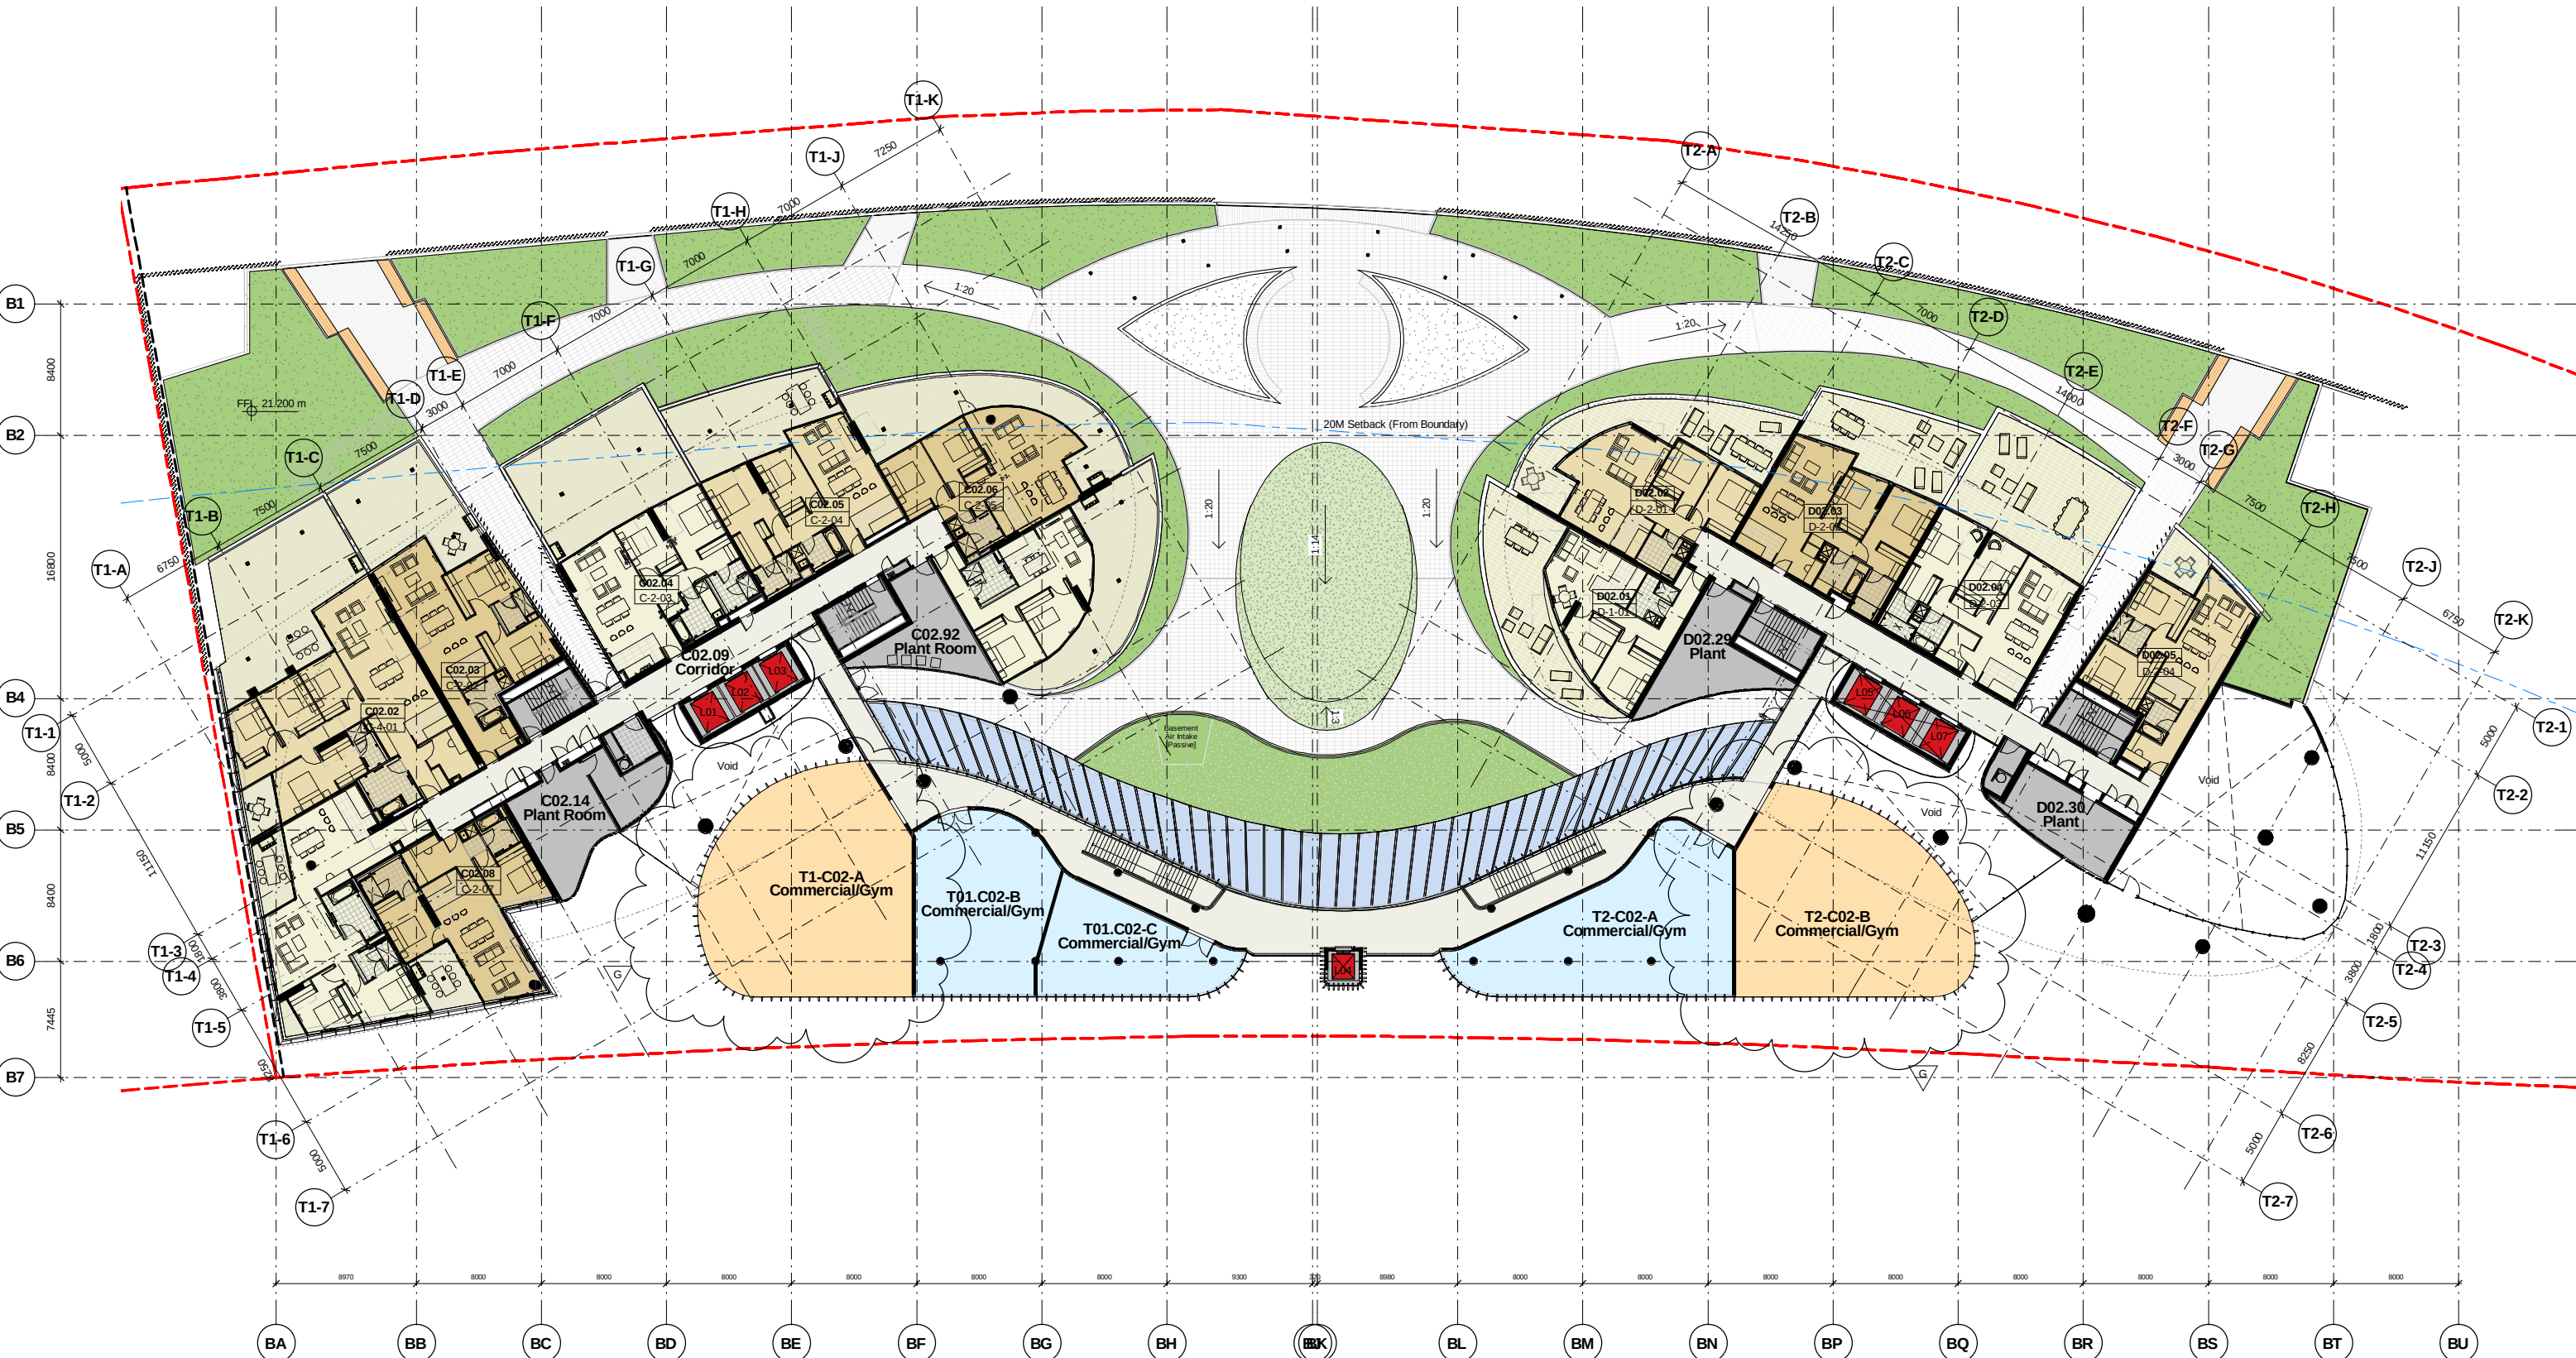

NOT FOR CONSTRUCTION

Site 3 - Australia Towers II
Sydney Olympic Park
Level 01

Scale	1 : 200	@ A1
Drawn	DL	Checked MD
Project no.	S11202	
Status	DA	
Plot Date	24/04/2013 5:38:23 PM	
Plot File		
Drawing no.	DA02.201	Revision

Sydney 1/243 Liverpool Street
East Sydney NSW 2010 Australia
T 02 8354 5100 F 02 8354 5199
email syd@batesmart.com.au
http://www.batesmart.com.au


Melbourne 1 Nicholson Street
Melbourne VIC 3000 Australia
T 03 8664 6200 F 03 8664 6300
email mel@batesmart.com.au
http://www.batesmart.com.au


Bates Smart Pty Ltd ABN 70 004 999 400

BATESSMART™

G	22.04.13	S75W Issue	DL	MD
Revision	Date	Description	Initial	Checked

Check all dimensions and site conditions prior to commencement of any work, the purchase or ordering of any materials, fittings, plant, services or equipment and the preparation of shop drawings and/or the fabrication of any components.
Do not scale drawings - refer to figured dimensions only. Any discrepancies shall immediately be referred to the architect for clarification.
All drawings may not be reproduced or distributed without prior permission from the architect.

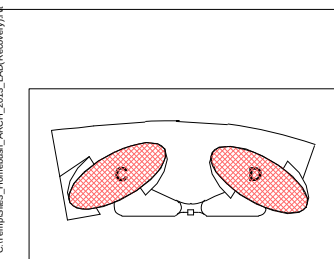

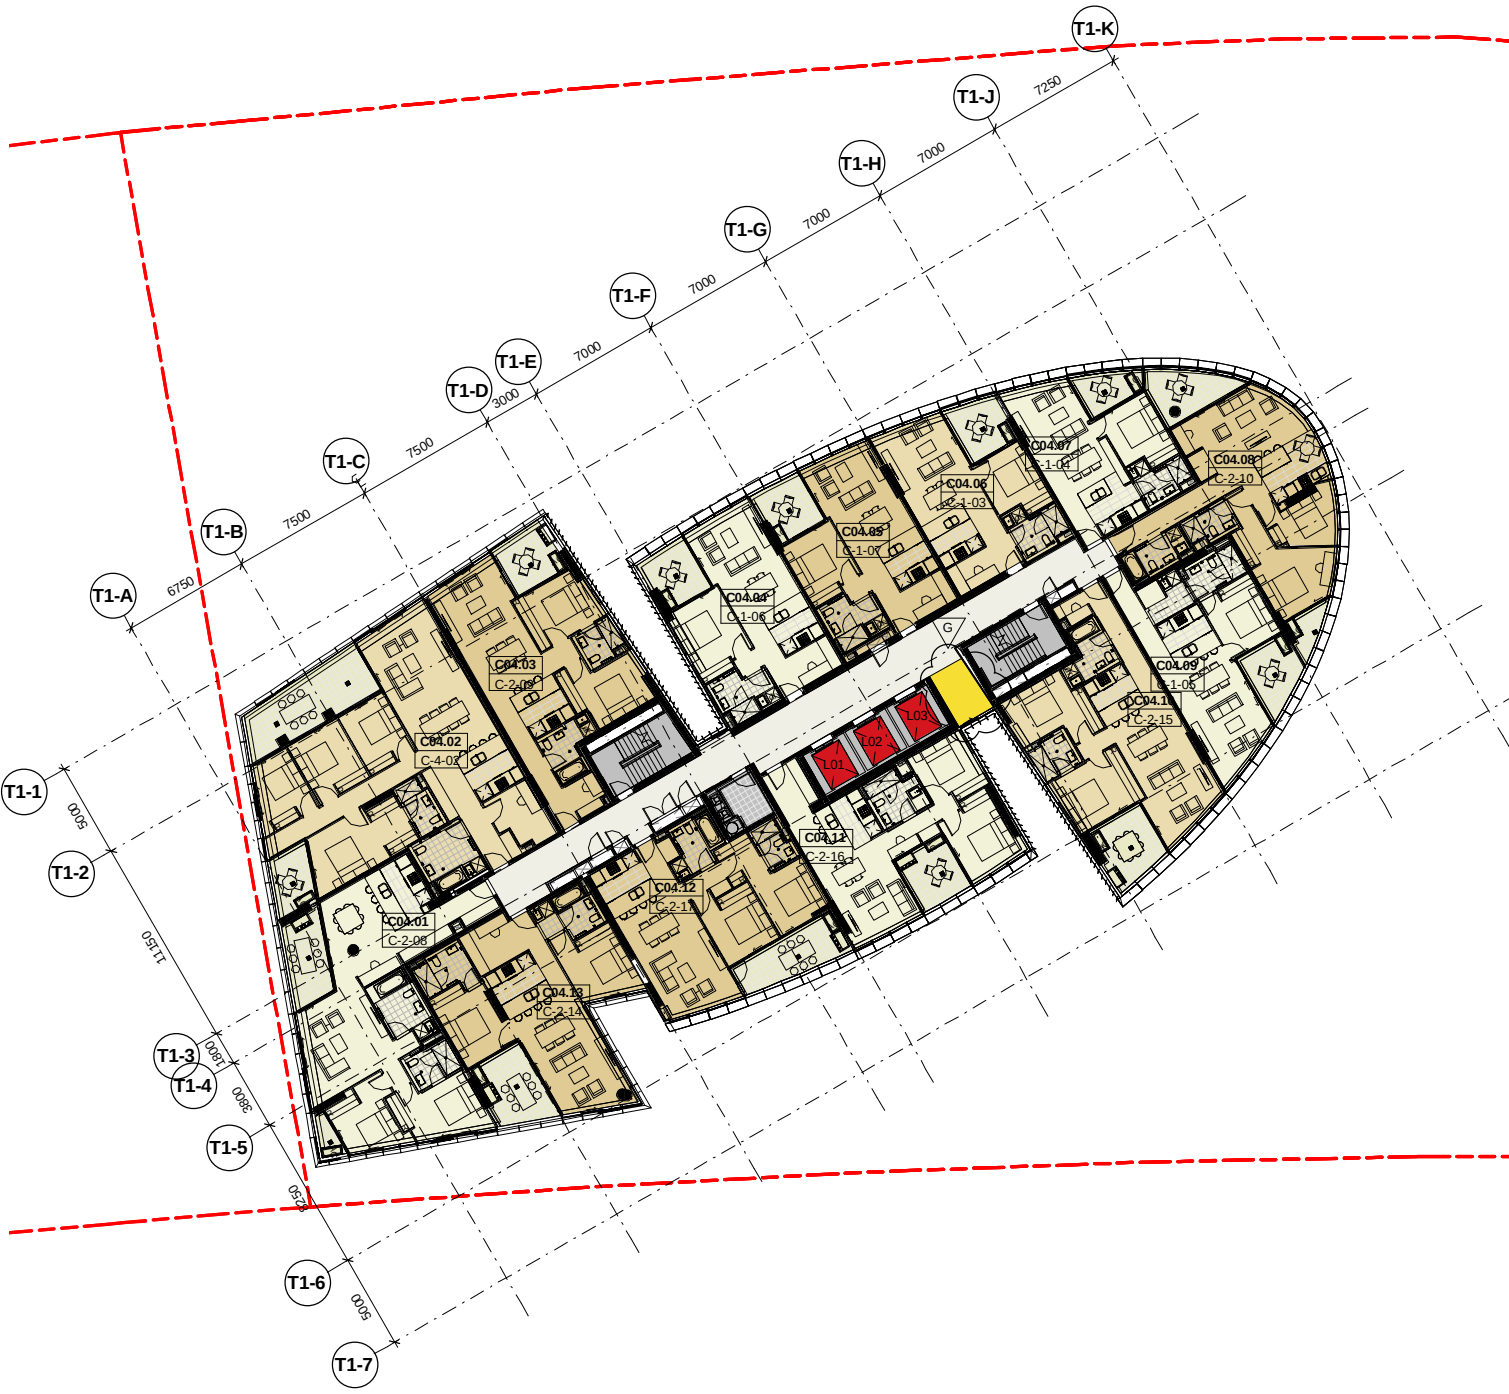

NOT FOR CONSTRUCTION

Site 3 - Australia Towers II
Sydney Olympic Park
Level 03-11

Scale	1 : 200	@ A1
Drawn	DL	Checked MD
Project no.	S11202	
Status	DA	
Plot Date	24/04/2013 5:40:16 PM	
Plot File		
Drawing no.	DA02.203	Revision

Sydney 1/243 Liverpool Street
East Sydney NSW 2010 Australia
T 02 8354 5100 F 02 8354 5199
email syd@batesmart.com.au
http://www.batesmart.com.au


Melbourne 1 Nicholson Street
Melbourne VIC 3000 Australia
T 03 8664 6200 F 03 8664 6300
email mel@batesmart.com.au
http://www.batesmart.com.au

Bates Smart Pty Ltd ABN 70 004 999 400


BATESSMART™

G	22.04.13	S75W Issue	DL	MD
Revision	Date	Description	Initial	Checked

Check all dimensions and site conditions prior to commencement of any work, the purchase or ordering of any materials, fittings, plant, services or equipment and the preparation of shop drawings and or the fabrication of any components.
Do not scale drawings - refer to figured dimensions only. Any discrepancies shall immediately be referred to the architect for clarification.
All drawings may not be reproduced or distributed without prior permission from the architect.

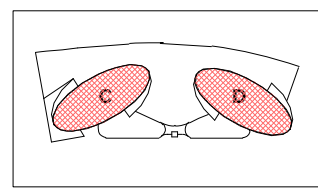

C:\Temp\Sites3_Homebush_ARCH_2013_LAD(Recovery).ind

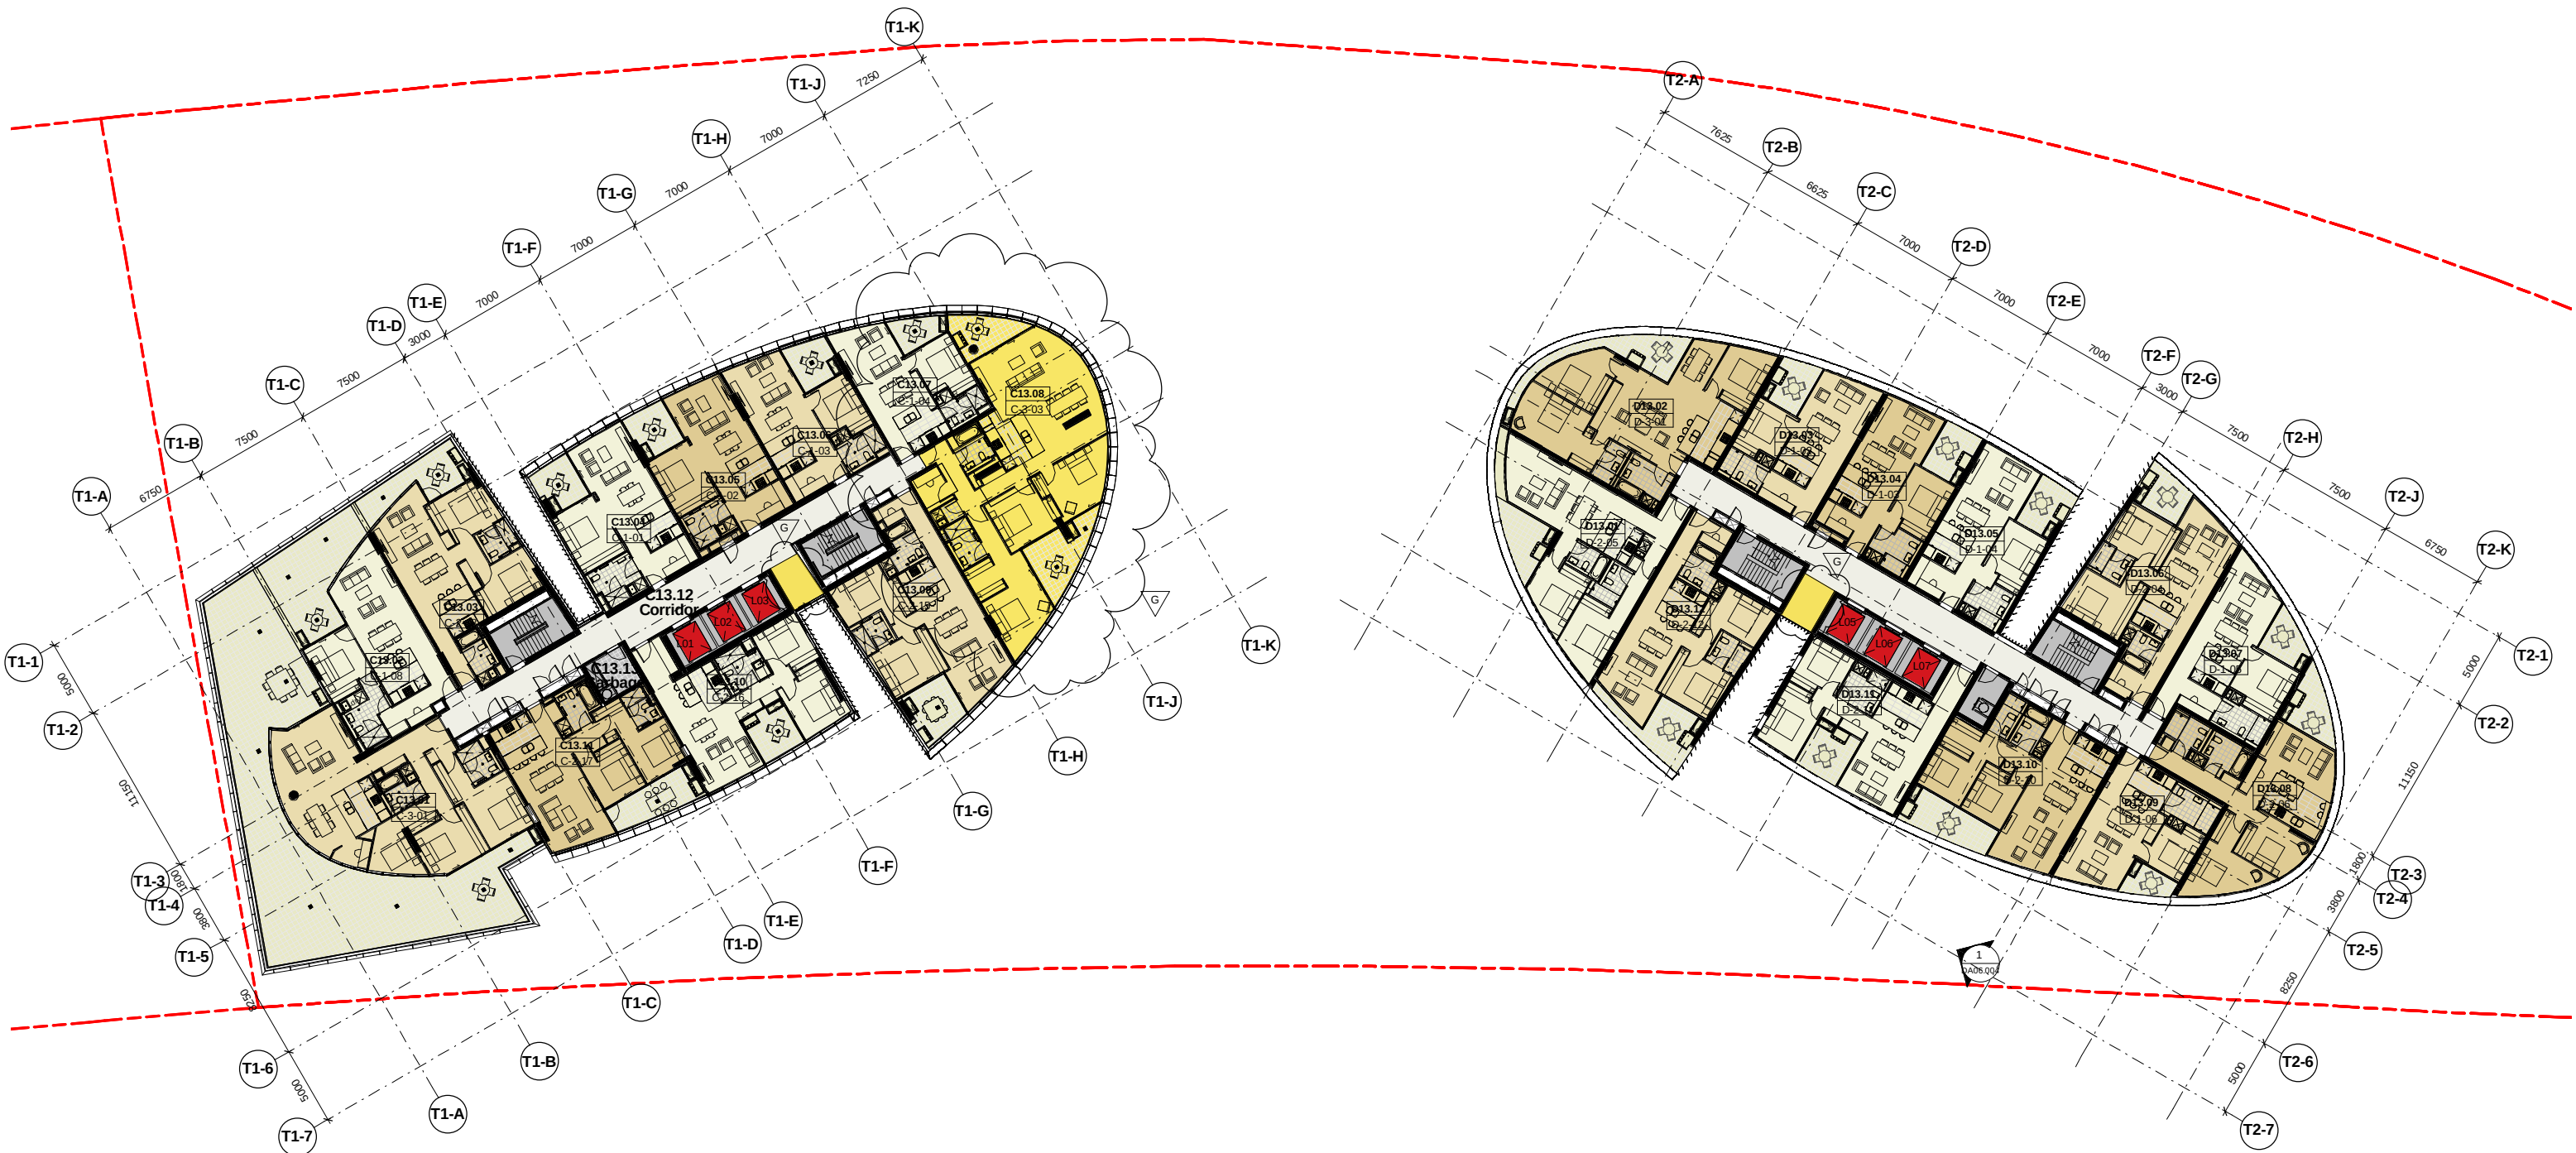

NOT FOR CONSTRUCTION

Site 3 - Australia Towers II
Sydney Olympic Park

Level 12

G	22.04.13	S75W Issue	DL	MD
- Conversion of C13.08 (3Bed) Dual Key to 3 Bed single access				
- Corridor glazing re-aligned to exterior of core				
Revision	Date	Description	Initial	Checked

Check all dimensions and site conditions prior to commencement of any work, the purchase or ordering of any materials, fittings, plant, services or equipment and the preparation of shop drawings and or the fabrication of any components.
Do not scale drawings - refer to figured dimensions only. Any discrepancies shall immediately be referred to the architect for clarification.
All drawings may not be reproduced or distributed without prior permission from the architect.




Scale	1 : 200	@ A1
Drawn	DL	Checked MD
Project no.	S11202	
Status	DA	
Plot Date	24/04/2013 5:40:55 PM	
Plot File		
Drawing no.	DA02.212	Revision
	G	


Sydney 1/243 Liverpool Street
East Sydney NSW 2010 Australia
T 02 8354 5100 F 02 8354 5199
email: syd@batesmart.com.au
http://www.batesmart.com.au

Melbourne 1 Nicholson Street
Melbourne VIC 3000 Australia
T 03 8664 6200 F 03 8664 6300
email: mel@batesmart.com.au
http://www.batesmart.com.au

Bates Smart Pty Ltd ABN 70 004 999 400

BATESSMART™

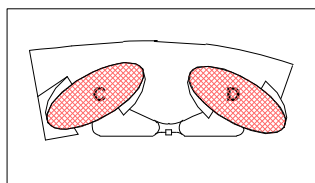

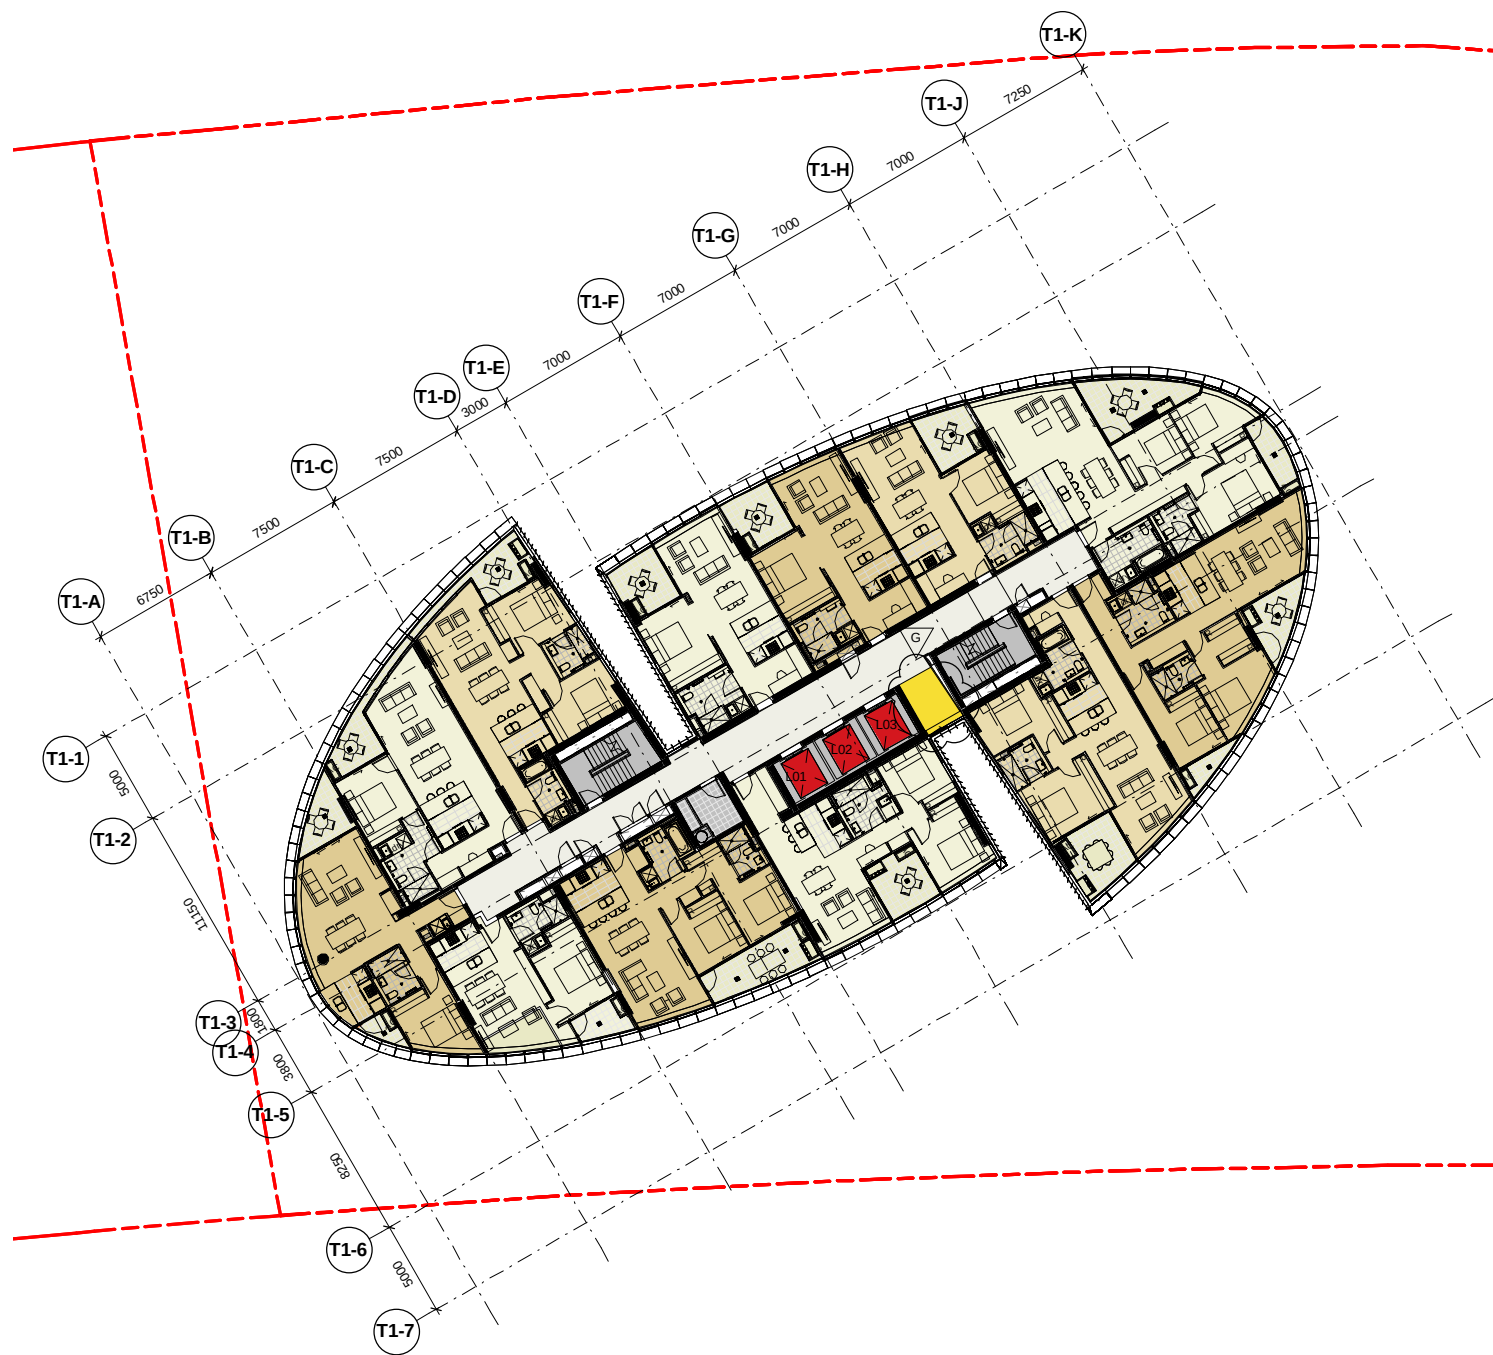

NOT FOR CONSTRUCTION

Site 3 - Australia Towers II
Sydney Olympic Park

Level 13-18



G	22.04.13	S75W Issue Corridor gazing re-aligned to exterior of core	DL	MD
Revision	Date	Description	Initial	Checked

Check all dimensions and site conditions prior to commencement of any work, the purchase or ordering of any materials, fittings, plant, services or equipment and the preparation of shop drawings and or the fabrication of any components.
Do not scale drawings - refer to figured dimensions only. Any discrepancies shall immediately be referred to the architect for clarification.
All drawings may not be reproduced or distributed without prior permission from the architect.


Scale	1 : 200	@ A1
Drawn	DL	Checked MD
Project no.	S11202	
Status	DA	
Plot Date	24/04/2013 5:41:31 PM	
Plot File		
Drawing no.	DA02.213	Revision
		G

Sydney 1/243 Liverpool Street
East Sydney NSW 2010 Australia
T 02 8354 5100 F 02 8354 5199
email syd@batesmart.com.au
http://www.batesmart.com.au

Melbourne 1 Nicholson Street
Melbourne VIC 3000 Australia
T 03 8664 6200 F 03 8664 6300
email mel@batesmart.com.au
http://www.batesmart.com.au

Bates Smart Pty Ltd ABN 70 004 999 400

BATESSMART

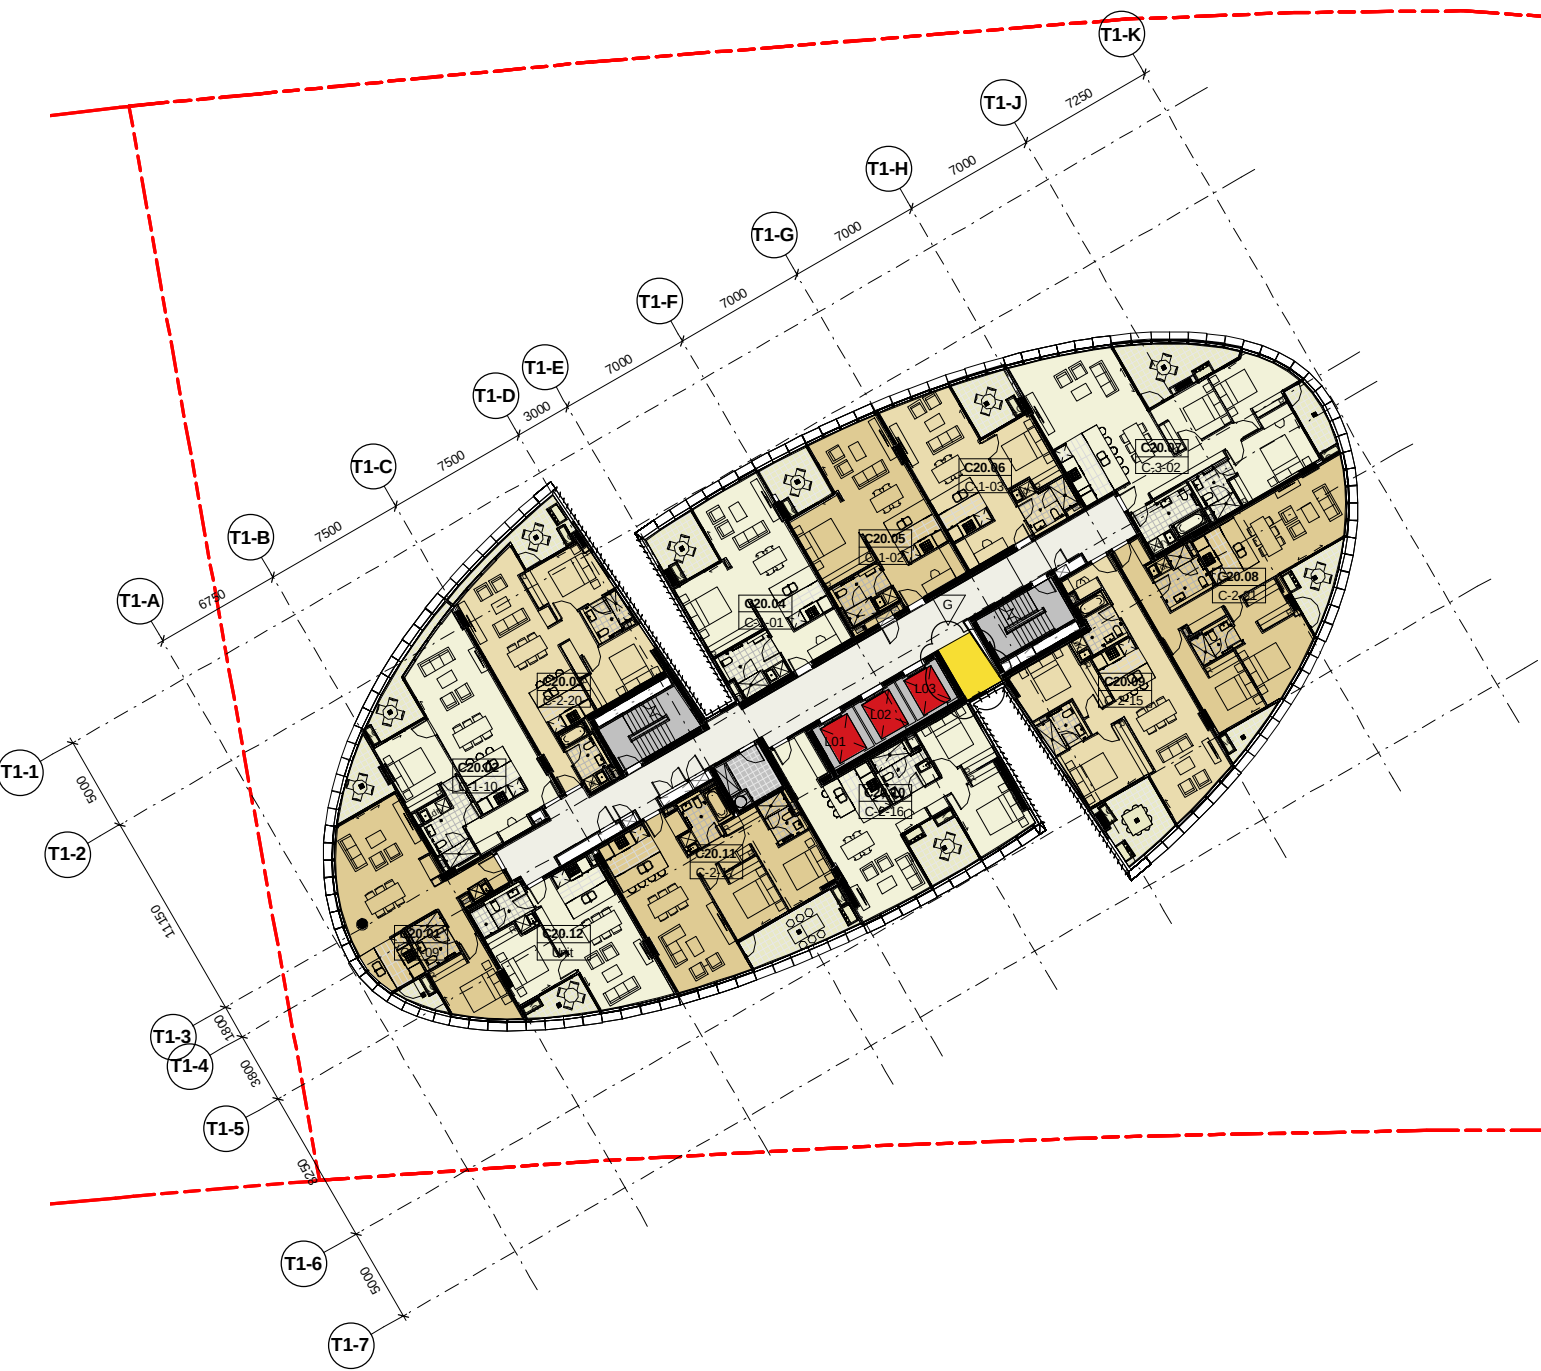

NOT FOR CONSTRUCTION

Site 3 - Australia Towers II
Sydney Olympic Park
Level 19-21

G	22.04.13	S7SW Issue Corridor gazing realigned to exterior of core	DL	MD
Revision	Date	Description	Initial	Checked

Check all dimensions and site conditions prior to commencement of any work, the purchase or ordering of any materials, fittings, plant, services or equipment and the preparation of shop drawings and/or the fabrication of any components.
Do not scale drawings - refer to figured dimensions only. Any discrepancies shall immediately be referred to the architect for clarification.
All drawings may not be reproduced or distributed without prior permission from the architect.



Scale	1 : 200	@ A1
Drawn	DL	Checked MD
Project no.	S11202	
Status	DA	
Plot Date	24/04/2013 5:42:08 PM	
Plot File		
Drawing no.	DA02.219	Revision
	G	


Sydney 1/243 Liverpool Street
East Sydney NSW 2010 Australia
T 02 8354 5100 F 02 8354 5199
email syd@batesmart.com.au
http://www.batesmart.com.au

Melbourne 1 Nicholson Street
Melbourne VIC 3000 Australia
T 03 8664 6200 F 03 8664 6300
email mel@batesmart.com.au
http://www.batesmart.com.au

Bates Smart Pty Ltd ABN 70 004 999 400

BATESSMART™

C:\Temp\Sites3_Homebush_ARCH_2013_LAD(Recovery).indd

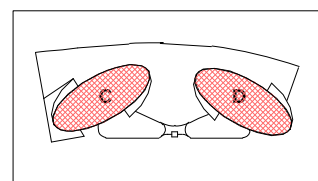



NOT FOR CONSTRUCTION

Site 3 - Australia Towers II
Sydney Olympic Park

Level 22



G	22.04.13	S7SW Issue Corridor gazing re-aligned to exterior of core	DL	MD
Revision	Date	Description	Initial	Checked

Check all dimensions and site conditions prior to commencement of any work, the purchase or ordering of any materials, fittings, plant, services or equipment and the preparation of shop drawings and/or the fabrication of any components.
Do not scale drawings - refer to figured dimensions only. Any discrepancies shall immediately be referred to the architect for clarification.
All drawings may not be reproduced or distributed without prior permission from the architect.


Scale	1 : 200	@ A1
Drawn	DL	Checked MD
Project no.	S11202	
Status	DA	
Plot Date	24/04/2013 5:42:42 PM	
Plot File		
Drawing no.	DA02.222	Revision
	G	


Sydney 1/243 Liverpool Street
East Sydney NSW 2010 Australia
T 02 8354 5100 F 02 8354 5199
email syd@batesmart.com.au
http://www.batesmart.com.au

Melbourne 1 Nicholson Street
Melbourne VIC 3000 Australia
T 03 8664 6200 F 03 8664 6300
email mel@batesmart.com.au
http://www.batesmart.com.au

Bates Smart Pty Ltd ABN 70 004 999 400

BATESSMART™

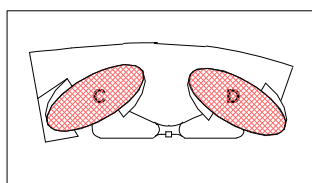

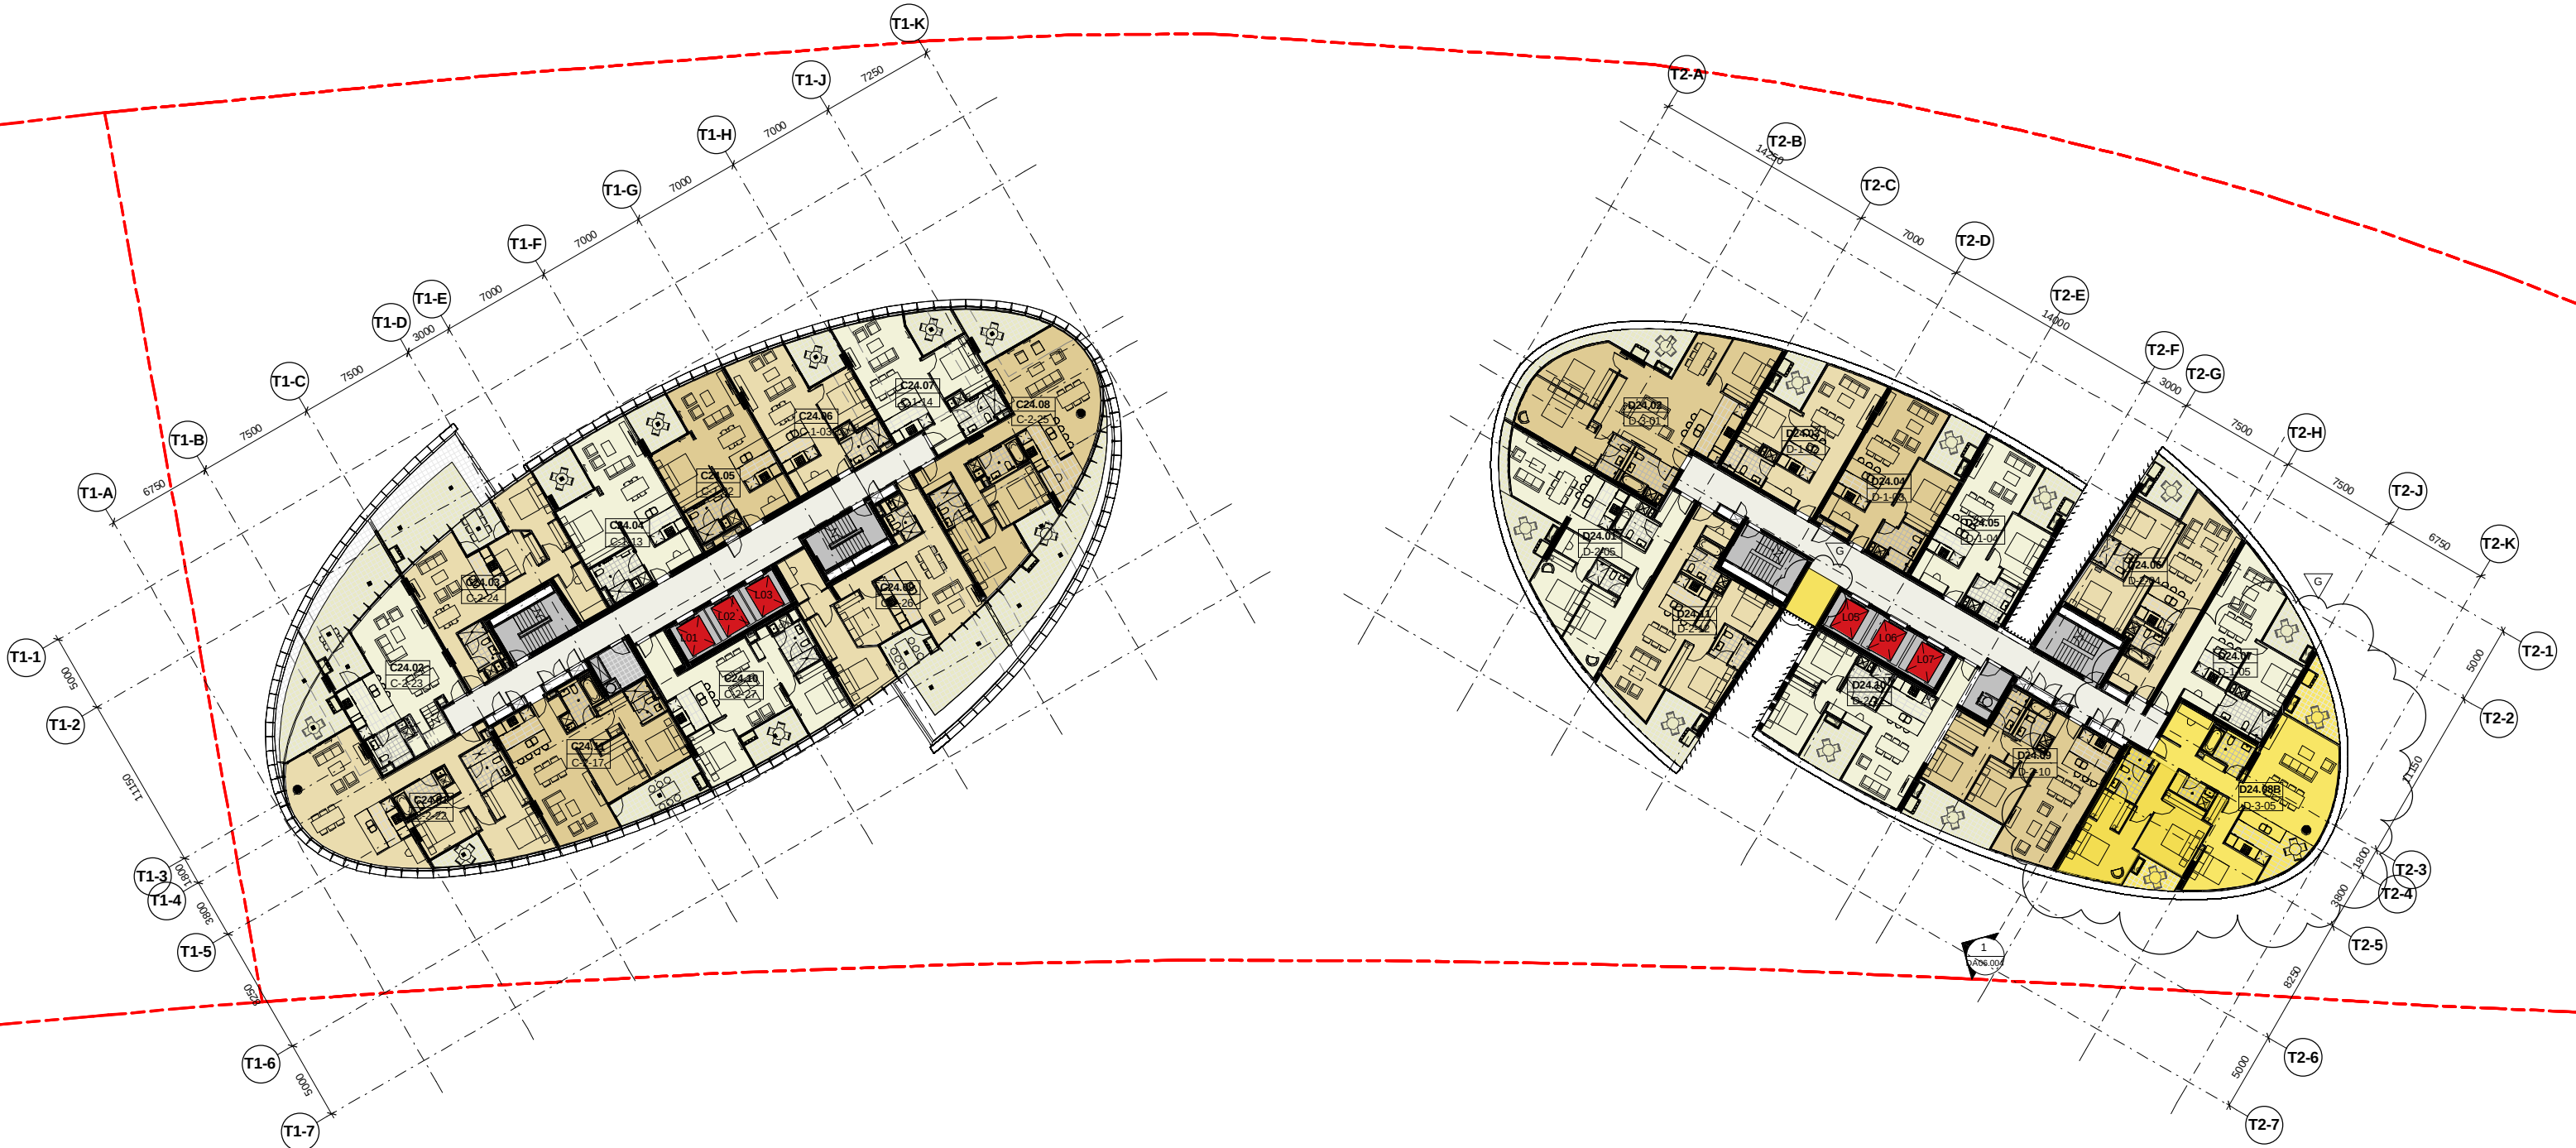

NOT FOR CONSTRUCTION

Site 3 - Australia Towers II
Sydney Olympic Park

Level 23



G	22.04.13	S75W Issue - Conversion of D24.08 (3Bed) Dual Key to 3 Bed single Access - Corridor glazing re-aligned to exterior of core	DL	MD
Revision	Date	Description	Initial	Checked

Check all dimensions and site conditions prior to commencement of any work, the purchase or ordering of any materials, fittings, plant, services or equipment and the preparation of shop drawings and or the fabrication of any components.
Do not scale drawings - refer to figured dimensions only. Any discrepancies shall immediately be referred to the architect for clarification.
All drawings may not be reproduced or distributed without prior permission from the architect.


Scale	1 : 200	@ A1
Drawn	DL	Checked MD
Project no.	S11202	
Status	DA	
Plot Date	24/04/2013 5:43:27 PM	
Plot File		
Drawing no.	DA02.223	Revision
	G	


Sydney 1/243 Liverpool Street
East Sydney NSW 2010 Australia
T 02 8354 5100 F 02 8354 5199
email syd@batesmart.com.au
http://www.batesmart.com.au

Melbourne 1 Nicholson Street
Melbourne VIC 3000 Australia
T 03 8664 6200 F 03 8664 6300
email mel@batesmart.com.au
http://www.batesmart.com.au

Bates Smart Pty Ltd ABN 70 004 999 400

BATESSMART™

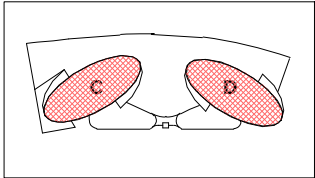

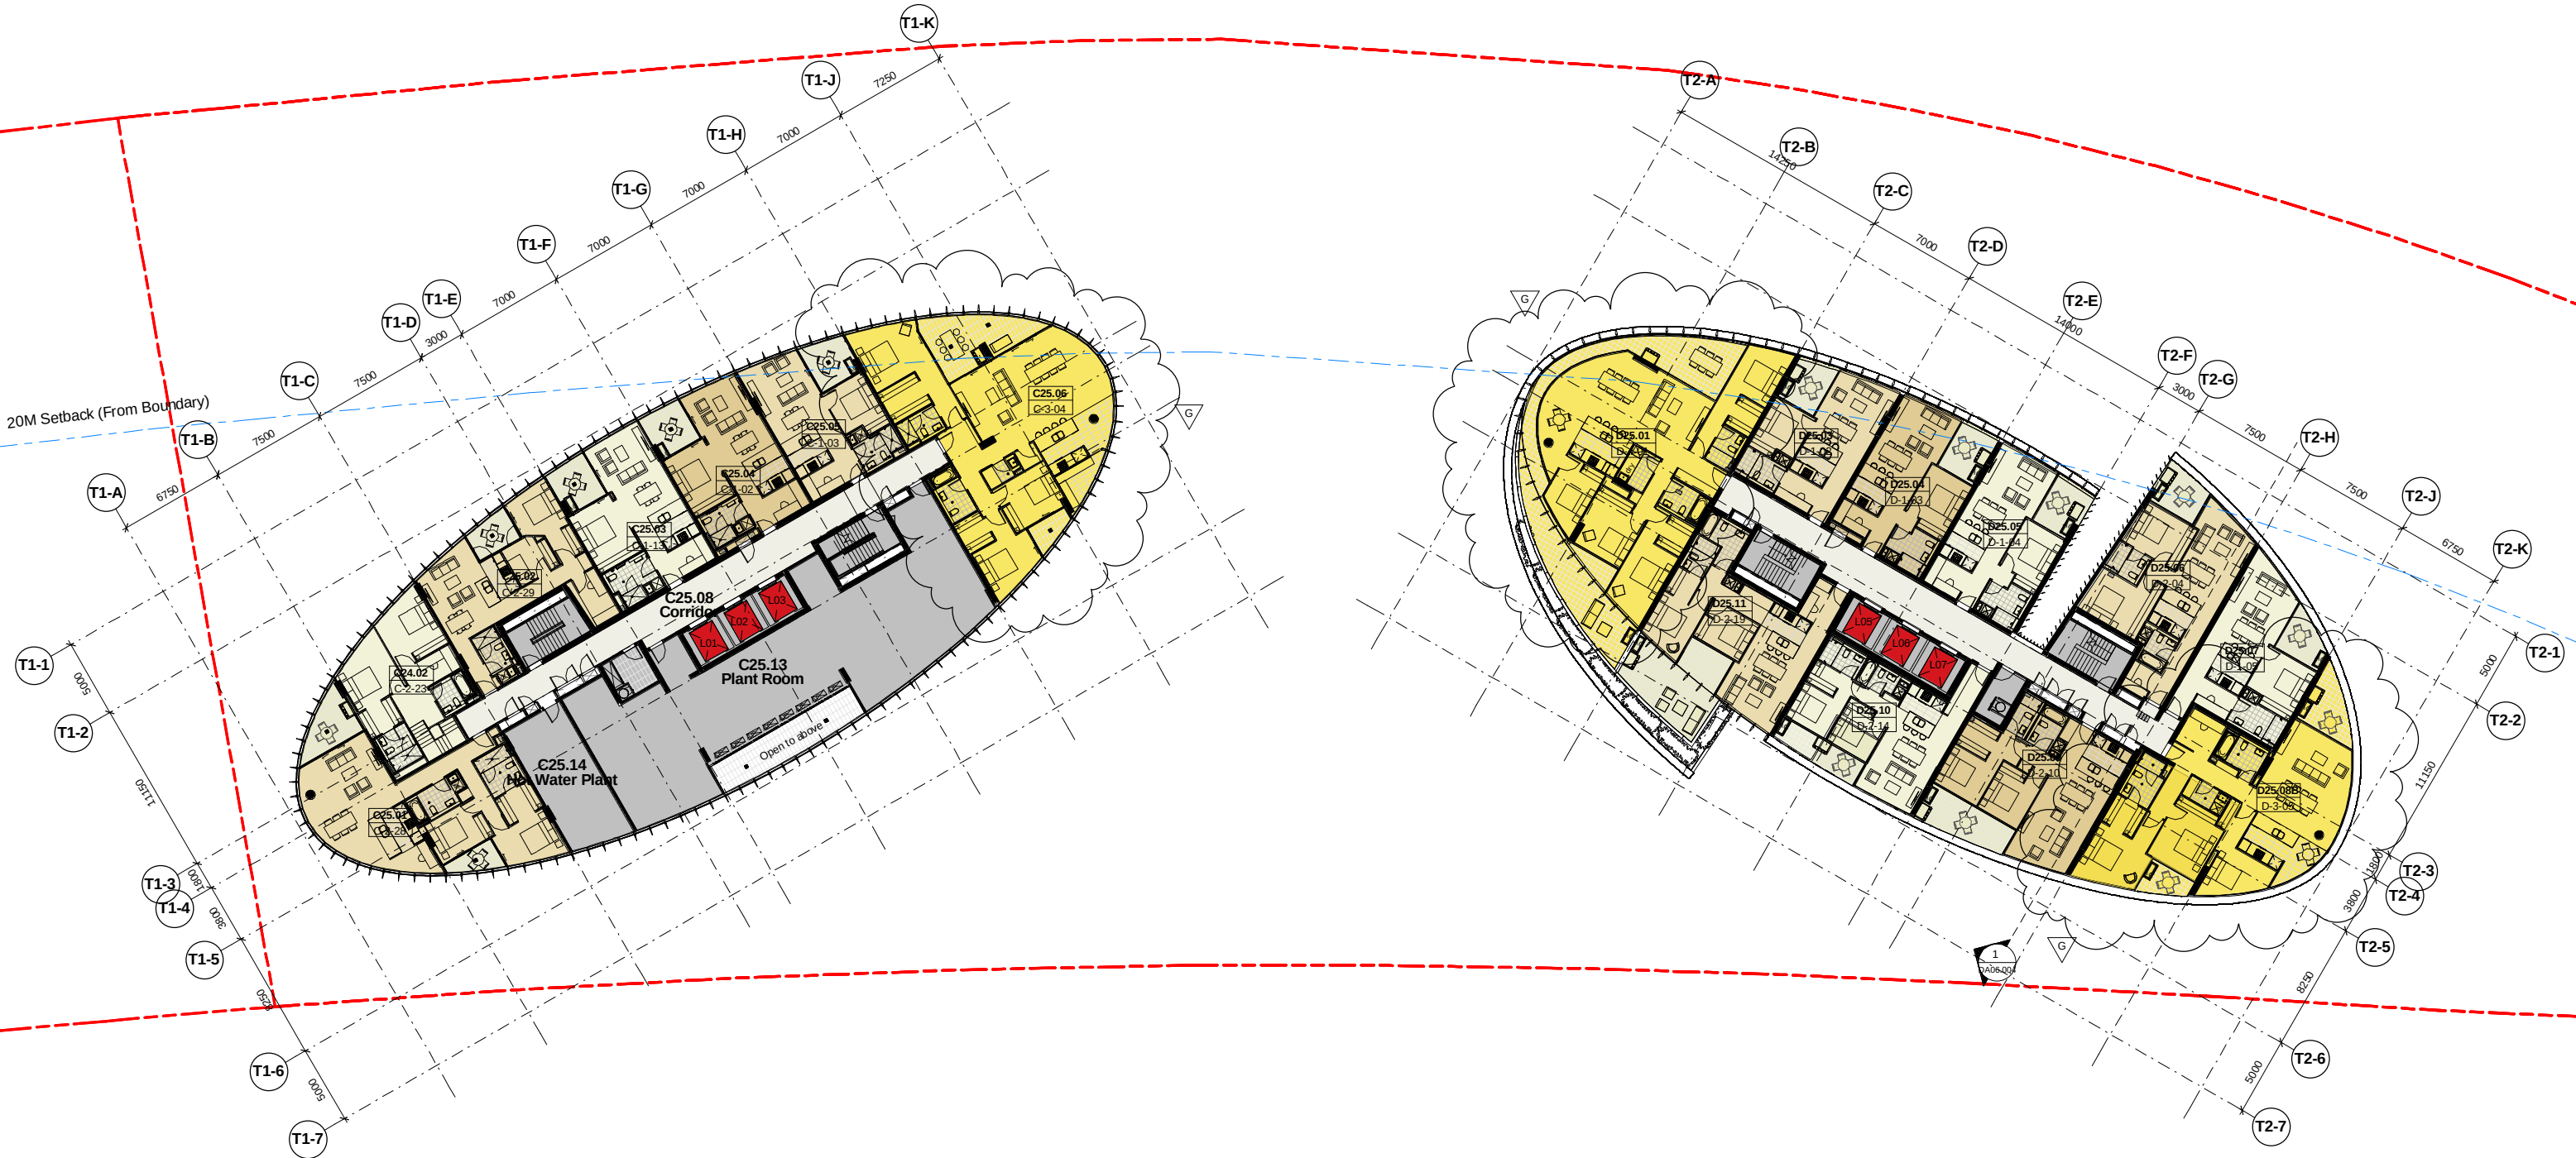

NOT FOR CONSTRUCTION

Site 3 - Australia Towers II
Sydney Olympic Park

Level 24

G	22.04.13	S75W Issue	DL	MD
- Amalgamation of C25.06 and C25.07 into a 3 Bed Apartment (C25.08)				
- Amalgamation of D25.01 and D25.02 into a 4 Bed Apartment (D25.03)				
- Conversion of C25.08 (3Bed) Dual Key to 3 Bed single Access				
Revision	Date	Description	Initial	Checked

Check all dimensions and site conditions prior to commencement of any work, the purchase or ordering of any materials, fittings, plant, services or equipment and the preparation of shop drawings and/or the fabrication of any components.
Do not scale drawings - refer to figured dimensions only. Any discrepancies shall immediately be referred to the architect for clarification.
All drawings may not be reproduced or distributed without prior permission from the architect.


Scale	1 : 200	@ A1
Drawn	DL	Checked MD
Project no.	S11202	
Status	DA	
Plot Date	24/04/2013 5:50:27 PM	
Plot File		
Drawing no.	DA02.224	Revision
		G


Sydney 1/243 Liverpool Street
East Sydney NSW 2010 Australia
T 02 8354 5100 F 02 8354 5199
email syd@batesmart.com.au
http://www.batesmart.com.au

Melbourne 1 Nicholson Street
Melbourne VIC 3000 Australia
T 03 8664 6200 F 03 8664 6300
email mel@batesmart.com.au
http://www.batesmart.com.au

Bates Smart Pty Ltd ABN 70 004 999 400

BATESSMART™

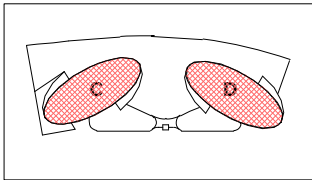

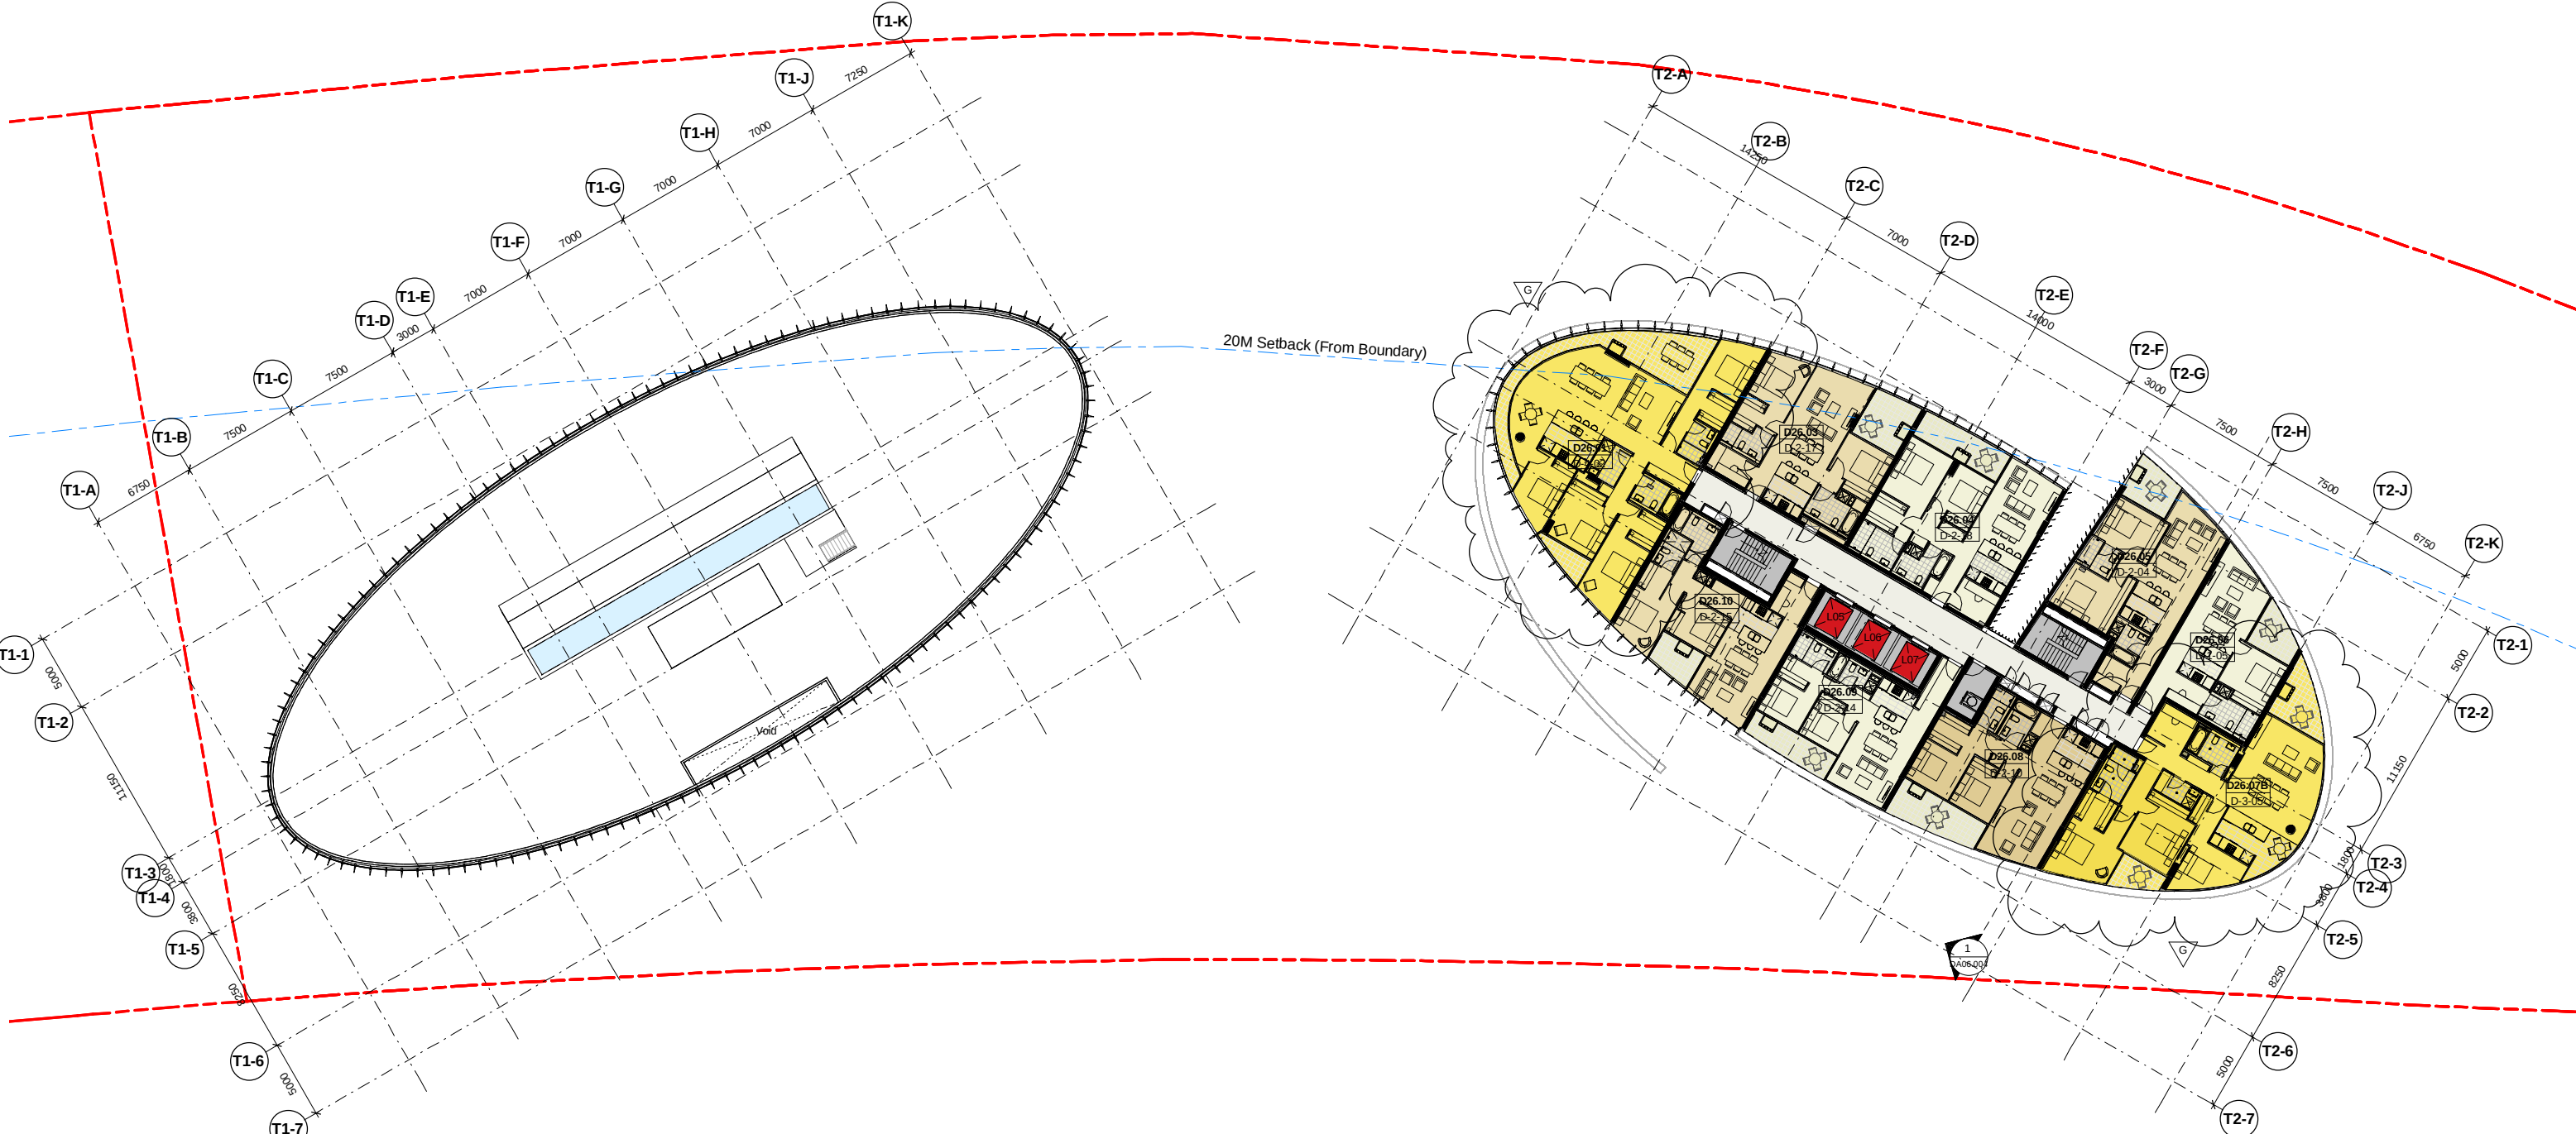

NOT FOR CONSTRUCTION

Site 3 - Australia Towers II
Sydney Olympic Park
Levels 25 & 26

G	22.04.13	S7SW Issue	DL	MD
- Conversion of D26.07(3Bed) Dual Key to 3 Bed single Access				
- Conversion of D27.07(3Bed) Dual Key to 3 Bed single Access				
- Amalgamation of D26.01 and D26.02 into a 4 Bed Apartment (D26.03)				
- Amalgamation of D27.01 and D27.02 into a 4 Bed Apartment (D27.03)				
Revision	Date	Description	Initial	Checked

Check all dimensions and site conditions prior to commencement of any work, the purchase or ordering of any materials, fittings, plant, services or equipment and the preparation of shop drawings and or the fabrication of any components.
Do not scale drawings - refer to figured dimensions only. Any discrepancies shall immediately be referred to the architect for clarification.
All drawings may not be reproduced or distributed without prior permission from the architect.

Scale	1 : 200	@ A1
Drawn	DL	Checked MD
Project no.	S11202	
Status	DA	
Plot Date	24/04/2013 5:45:38 PM	
Plot File		
Drawing no.	DA02.225	Revision

G


Sydney 1/243 Liverpool Street
East Sydney NSW 2010 Australia
T 02 8354 5100 F 02 8354 5199
email syd@batesmart.com.au
http://www.batesmart.com.au


Melbourne 1 Nicholson Street
Melbourne VIC 3000 Australia
T 03 8664 6200 F 03 8664 6300
email mel@batesmart.com.au
http://www.batesmart.com.au

Bates Smart Pty Ltd ABN 70 004 999 400

BATESSMART™

C:\Temp\Sites3_Homebush_ARCH_2013_LAD(Recovery).indd

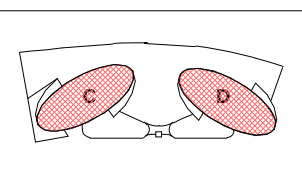

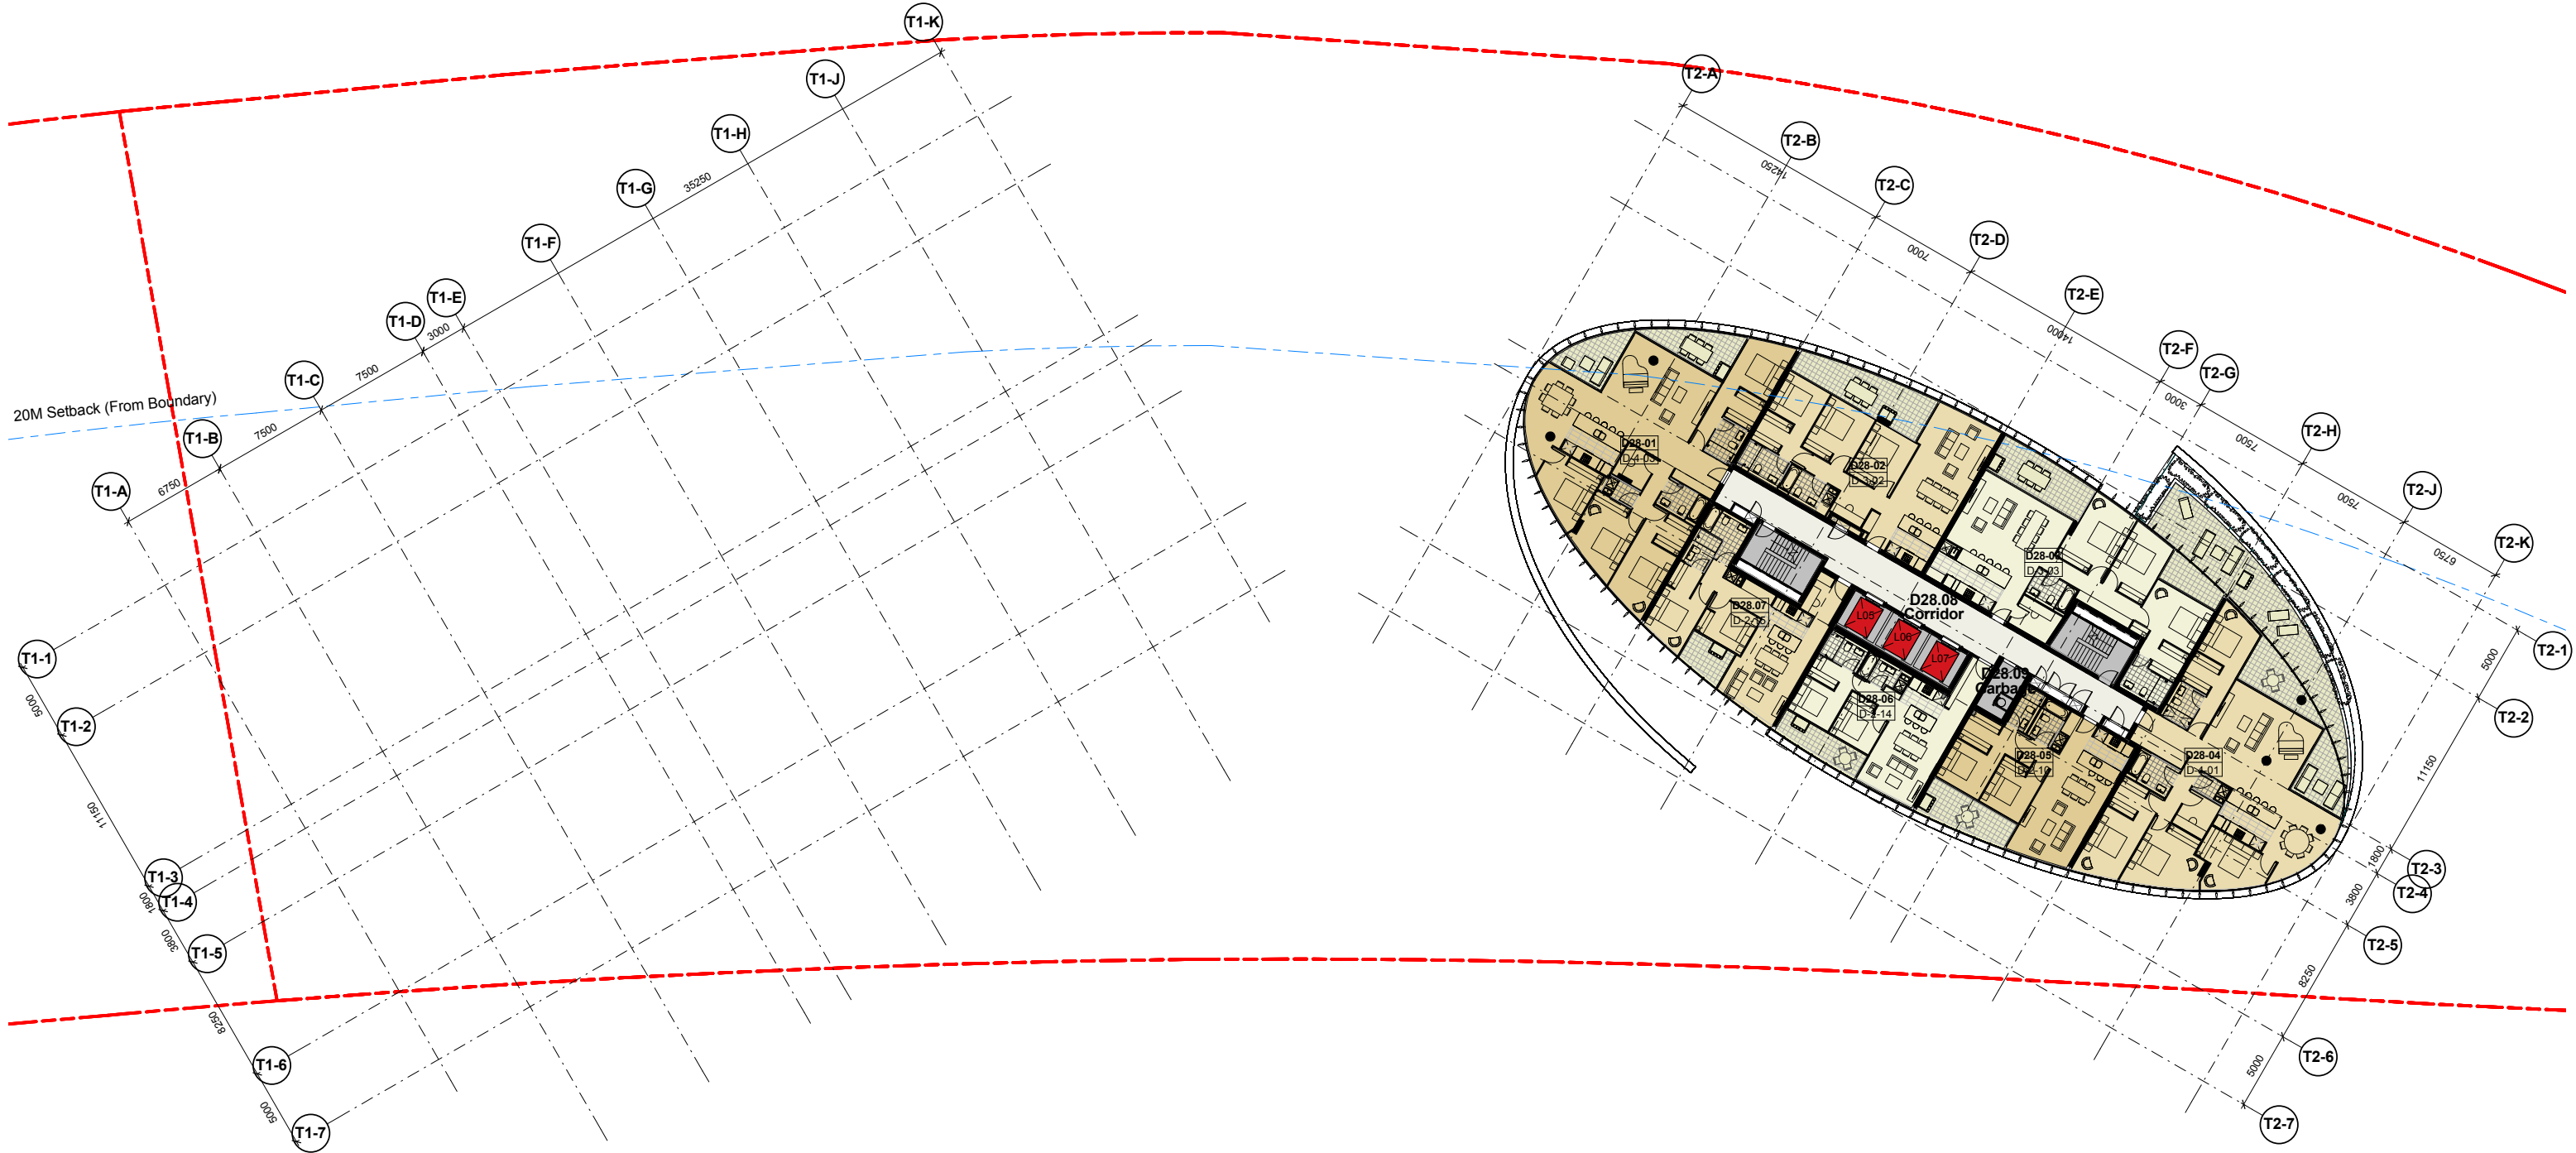

NOT FOR CONSTRUCTION

Site 3 - Australia Towers II
Sydney Olympic Park

Level 27



Check all dimensions and site conditions prior to commencement of any work, the purchase or ordering of any materials, fittings, plant, services or equipment and the preparation of shop drawings and or the fabrication of any components.
Do not scale drawings - refer to figured dimensions only. Any discrepancies shall immediately be referred to the architect for clarification.
All drawings may not be reproduced or distributed without prior permission from the architect.

G	07.06.13	S79W Issue	DL	MD
Revision	Date	Description	Initial	Checked


Scale	1 : 200	@ A1
Drawn	DL	Checked MD
Project no.	S11202	
Status	DA	
Plot Date	7/06/2013 11:31:32 AM	
Plot File		
Drawing no.	DA02.227	Revision
	G	

Sydney 1/243 Liverpool Street
East Sydney NSW 2010 Australia
T 02 8354 5100 F 02 8354 5199
email syd@batesmart.com.au
http://www.batesmart.com.au

Melbourne 1 Nicholson Street
Melbourne VIC 3000 Australia
T 03 8664 6200 F 03 8664 6300
email mel@batesmart.com.au
http://www.batesmart.com.au

Bates Smart Pty Ltd ABN 70 004 999 400

BATESSMART™

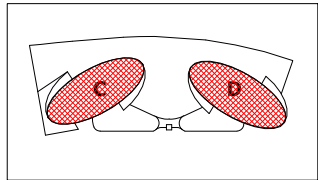



NOT FOR CONSTRUCTION

Site 3 - Australia Towers II
Sydney Olympic Park

Level 29



G	22.04.13	S75W Issue - Conversion of D30.01(4 Bed) and D30.04(4 Bed) single storey apartments into two storey apartments	DL	MD
Revision	Date	Description	Initial	Checked

Check all dimensions and site conditions prior to commencement of any work, the purchase or ordering of any materials, fittings, plant, services or equipment and the preparation of shop drawings and or the fabrication of any components.
Do not scale drawings - refer to figured dimensions only. Any discrepancies shall immediately be referred to the architect for clarification.
All drawings may not be reproduced or distributed without prior permission from the architect.


Scale	1 : 200	@ A1
Drawn	DL	Checked MD
Project no.	S11202	
Status	DA	
Plot Date	24/04/2013 5:46:00 PM	
Plot File		
Drawing no.	DA02.229	Revision
	G	


Sydney 1/243 Liverpool Street
East Sydney NSW 2010 Australia
T 02 8354 5100 F 02 8354 5199
email: syd@batesmart.com.au
http://www.batesmart.com.au

Melbourne 1 Nicholson Street
Melbourne VIC 3000 Australia
T 03 8664 6200 F 03 8664 6300
email: mel@batesmart.com.au
http://www.batesmart.com.au

Bates Smart Pty Ltd ABN 70 004 999 400

BATESSMART™

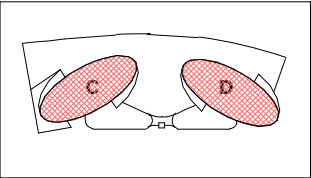

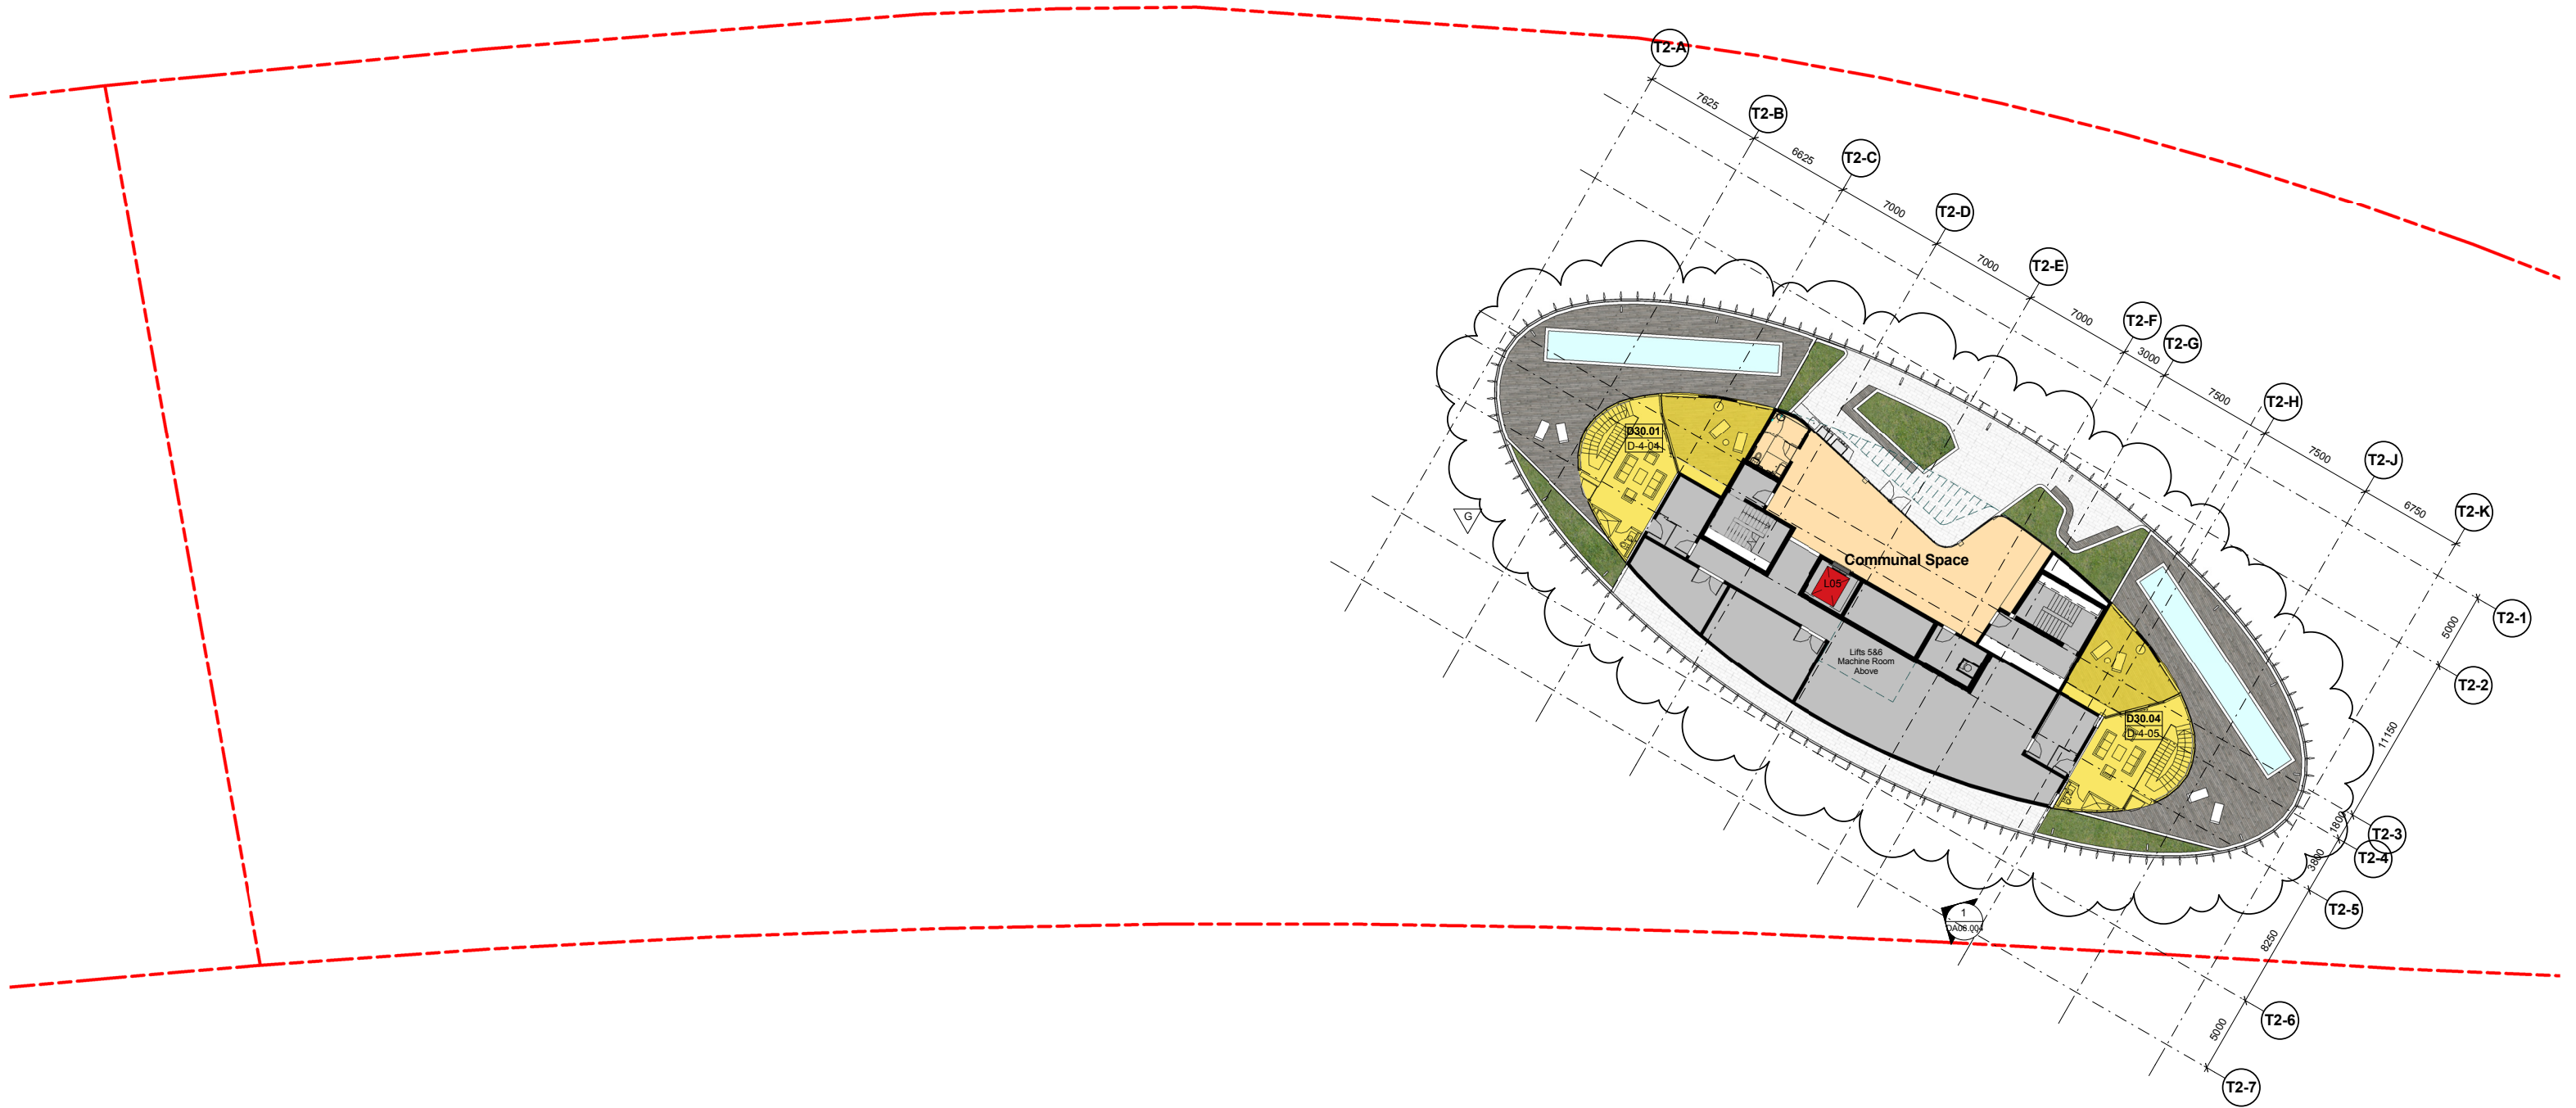

NOT FOR CONSTRUCTION

Site 3 - Australia Towers II
Sydney Olympic Park

Level 30

G 22.04.13 S7SW Issue DL MD

Revision	Date	Description	Initial	Checked
G	22.04.13	S7SW Issue - Conversion of D30.01(4 Bed) and D30.04(4 Bed) single storey apartments into two storey apartments - Addition of Communal Space to level 30 plus outdoor sun deck	DL	MD

Check all dimensions and site conditions prior to commencement of any work, the purchase or ordering of any materials, fittings, plant, services or equipment and the preparation of shop drawings and or the fabrication of any components.
Do not scale drawings - refer to figured dimensions only. Any discrepancies shall immediately be referred to the architect for clarification.
All drawings may not be reproduced or distributed without prior permission from the architect.




Scale	1 : 200	@ A1
Drawn	DL	Checked MD
Project no.	S11202	
Status	DD	
Plot Date	5/06/2013 9:48:19 AM	
Plot File		
Drawing no.	DA02.230	Revision
	G	


Sydney 1/243 Liverpool Street
East Sydney NSW 2010 Australia
T 02 8354 5100 F 02 8354 5199
email syd@batesmart.com.au
http://www.batesmart.com.au

Melbourne 1 Nicholson Street
Melbourne VIC 3000 Australia
T 03 8664 6200 F 03 8664 6300
email mel@batesmart.com.au
http://www.batesmart.com.au

Bates Smart Pty Ltd ABN 70 004 999 400

BATESSMART™

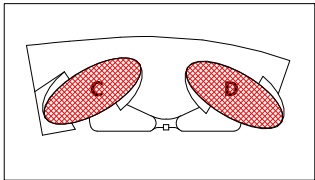

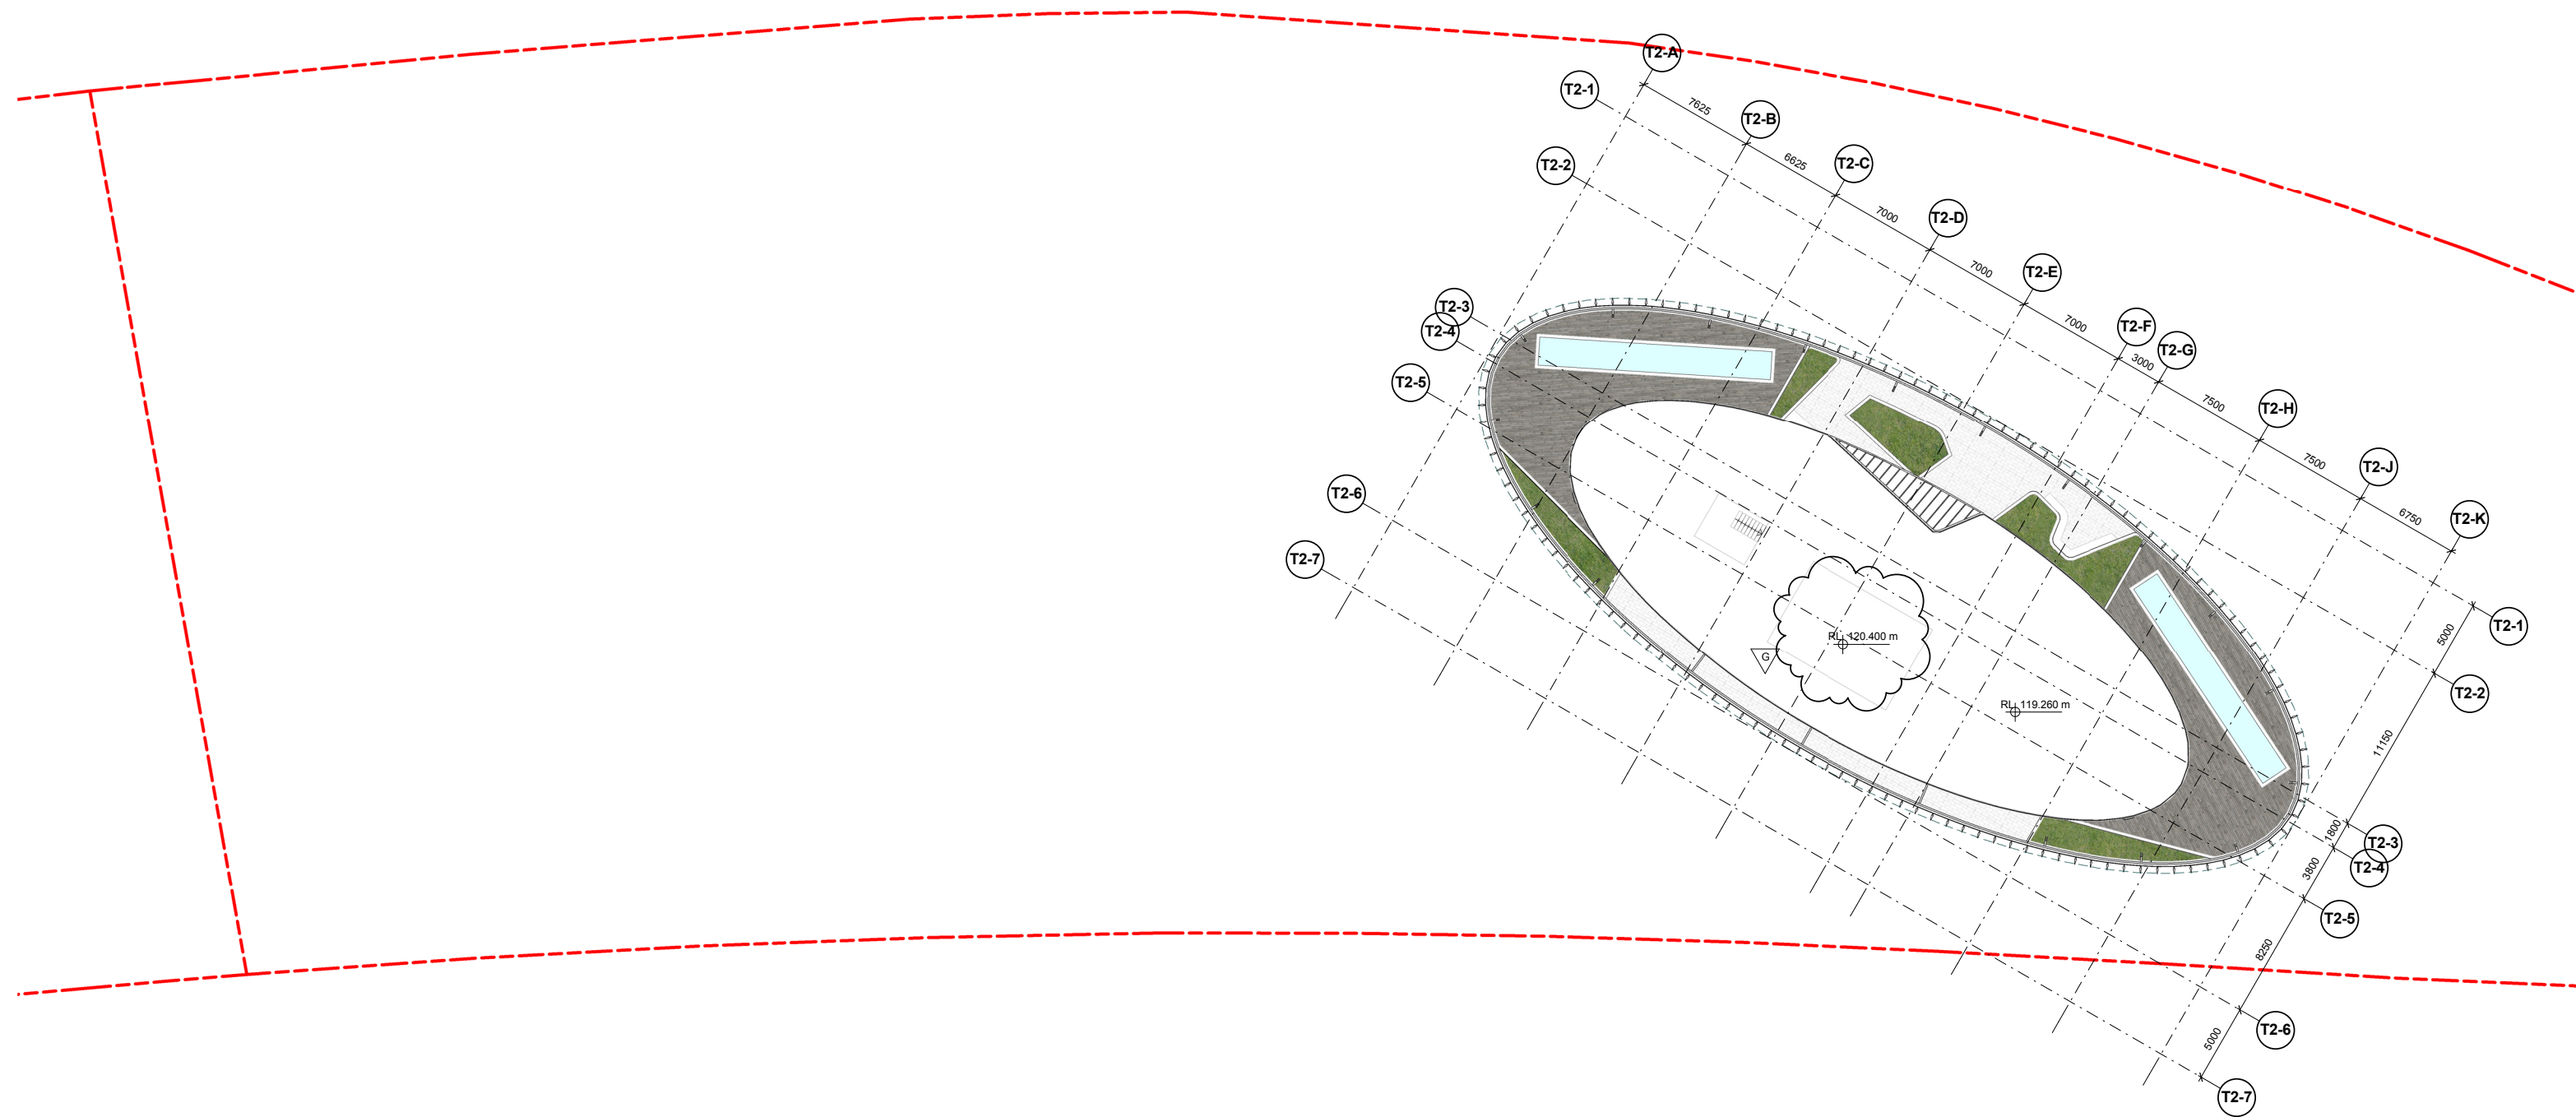

NOT FOR CONSTRUCTION

Site 3 - Australia Towers II
Sydney Olympic Park

Level 31



G	22.04.13	S75W Issue - Lift extended	DL	MD
Revision	Date	Description	Initial	Checked

Check all dimensions and site conditions prior to commencement of any work, the purchase or ordering of any materials, fittings, plant, services or equipment and the preparation of shop drawings and or the fabrication of any components.
Do not scale drawings - refer to figured dimensions only. Any discrepancies shall immediately be referred to the architect for clarification.
All drawings may not be reproduced or distributed without prior permission from the architect.


Scale	1 : 200	@ A1
Drawn	DL	Checked MD
Project no.	S11202	
Status	DD	
Plot Date	5/06/2013 9:49:01 AM	
Plot File		
Drawing no.	DA02.231	Revision
		G

Sydney 1/243 Liverpool Street
East Sydney NSW 2010 Australia
T 02 8354 5100 F 02 8354 5199
email syd@batesmart.com.au
http://www.batesmart.com.au

Melbourne 1 Nicholson Street
Melbourne VIC 3000 Australia
T 03 8664 6200 F 03 8664 6300
email mel@batesmart.com.au
http://www.batesmart.com.au

Bates Smart Pty Ltd ABN 70 004 999 400

BATESSMART™

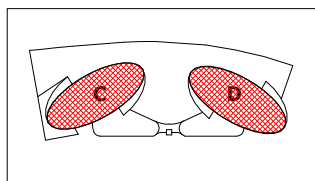



Check all dimensions and site conditions prior to commencement of any work, the purchase or ordering of any materials, fittings, plant, services or equipment and the preparation of shop drawings and/or the fabrication of any components.

Do not scale drawings - refer to figured dimensions only. Any discrepancies shall immediately be referred to the architect for clarification.

All drawings may not be reproduced or distributed without prior permission from the architect.

Sydney 1/243 Liverpool Street
East Sydney NSW 2000 Australia
T 02 8354 5100 F 02 8354 5199
email syd@batesmart.com.au
<http://www.batesmart.com.au>

Melbourne 1 Nicholson Street
Melbourne VIC 3000 Australia
T 03 8664 6200 F 03 8664 6300
email mel@batesmart.com.au
<http://www.batesmart.com.au>

Bates Smart Pty Ltd ABN 70 004 999 400

Bates Smart Pty Ltd ABN 70 004 999 400

BATESSMART[™]

LVR-06	Fixed Z Purlins - Powdercoat finish [Vertical]
BAL-01	Glazed Balustrade in Anodised Aluminium Frame
GZ-01	Glazing
GZ-02	Fritted Curtain Wall Glazing
GZ-03	Shop Front Glazing
CTP-01	Composite Timber Panel

G	22.04.13	S75W Issue - Conversion of D30.01(4 Bed) and D30.04(4 Bed) single storey apartments into two storey apartments - Lift extended	DL	MD
Revision	Date	Description	Initial	Checked

