


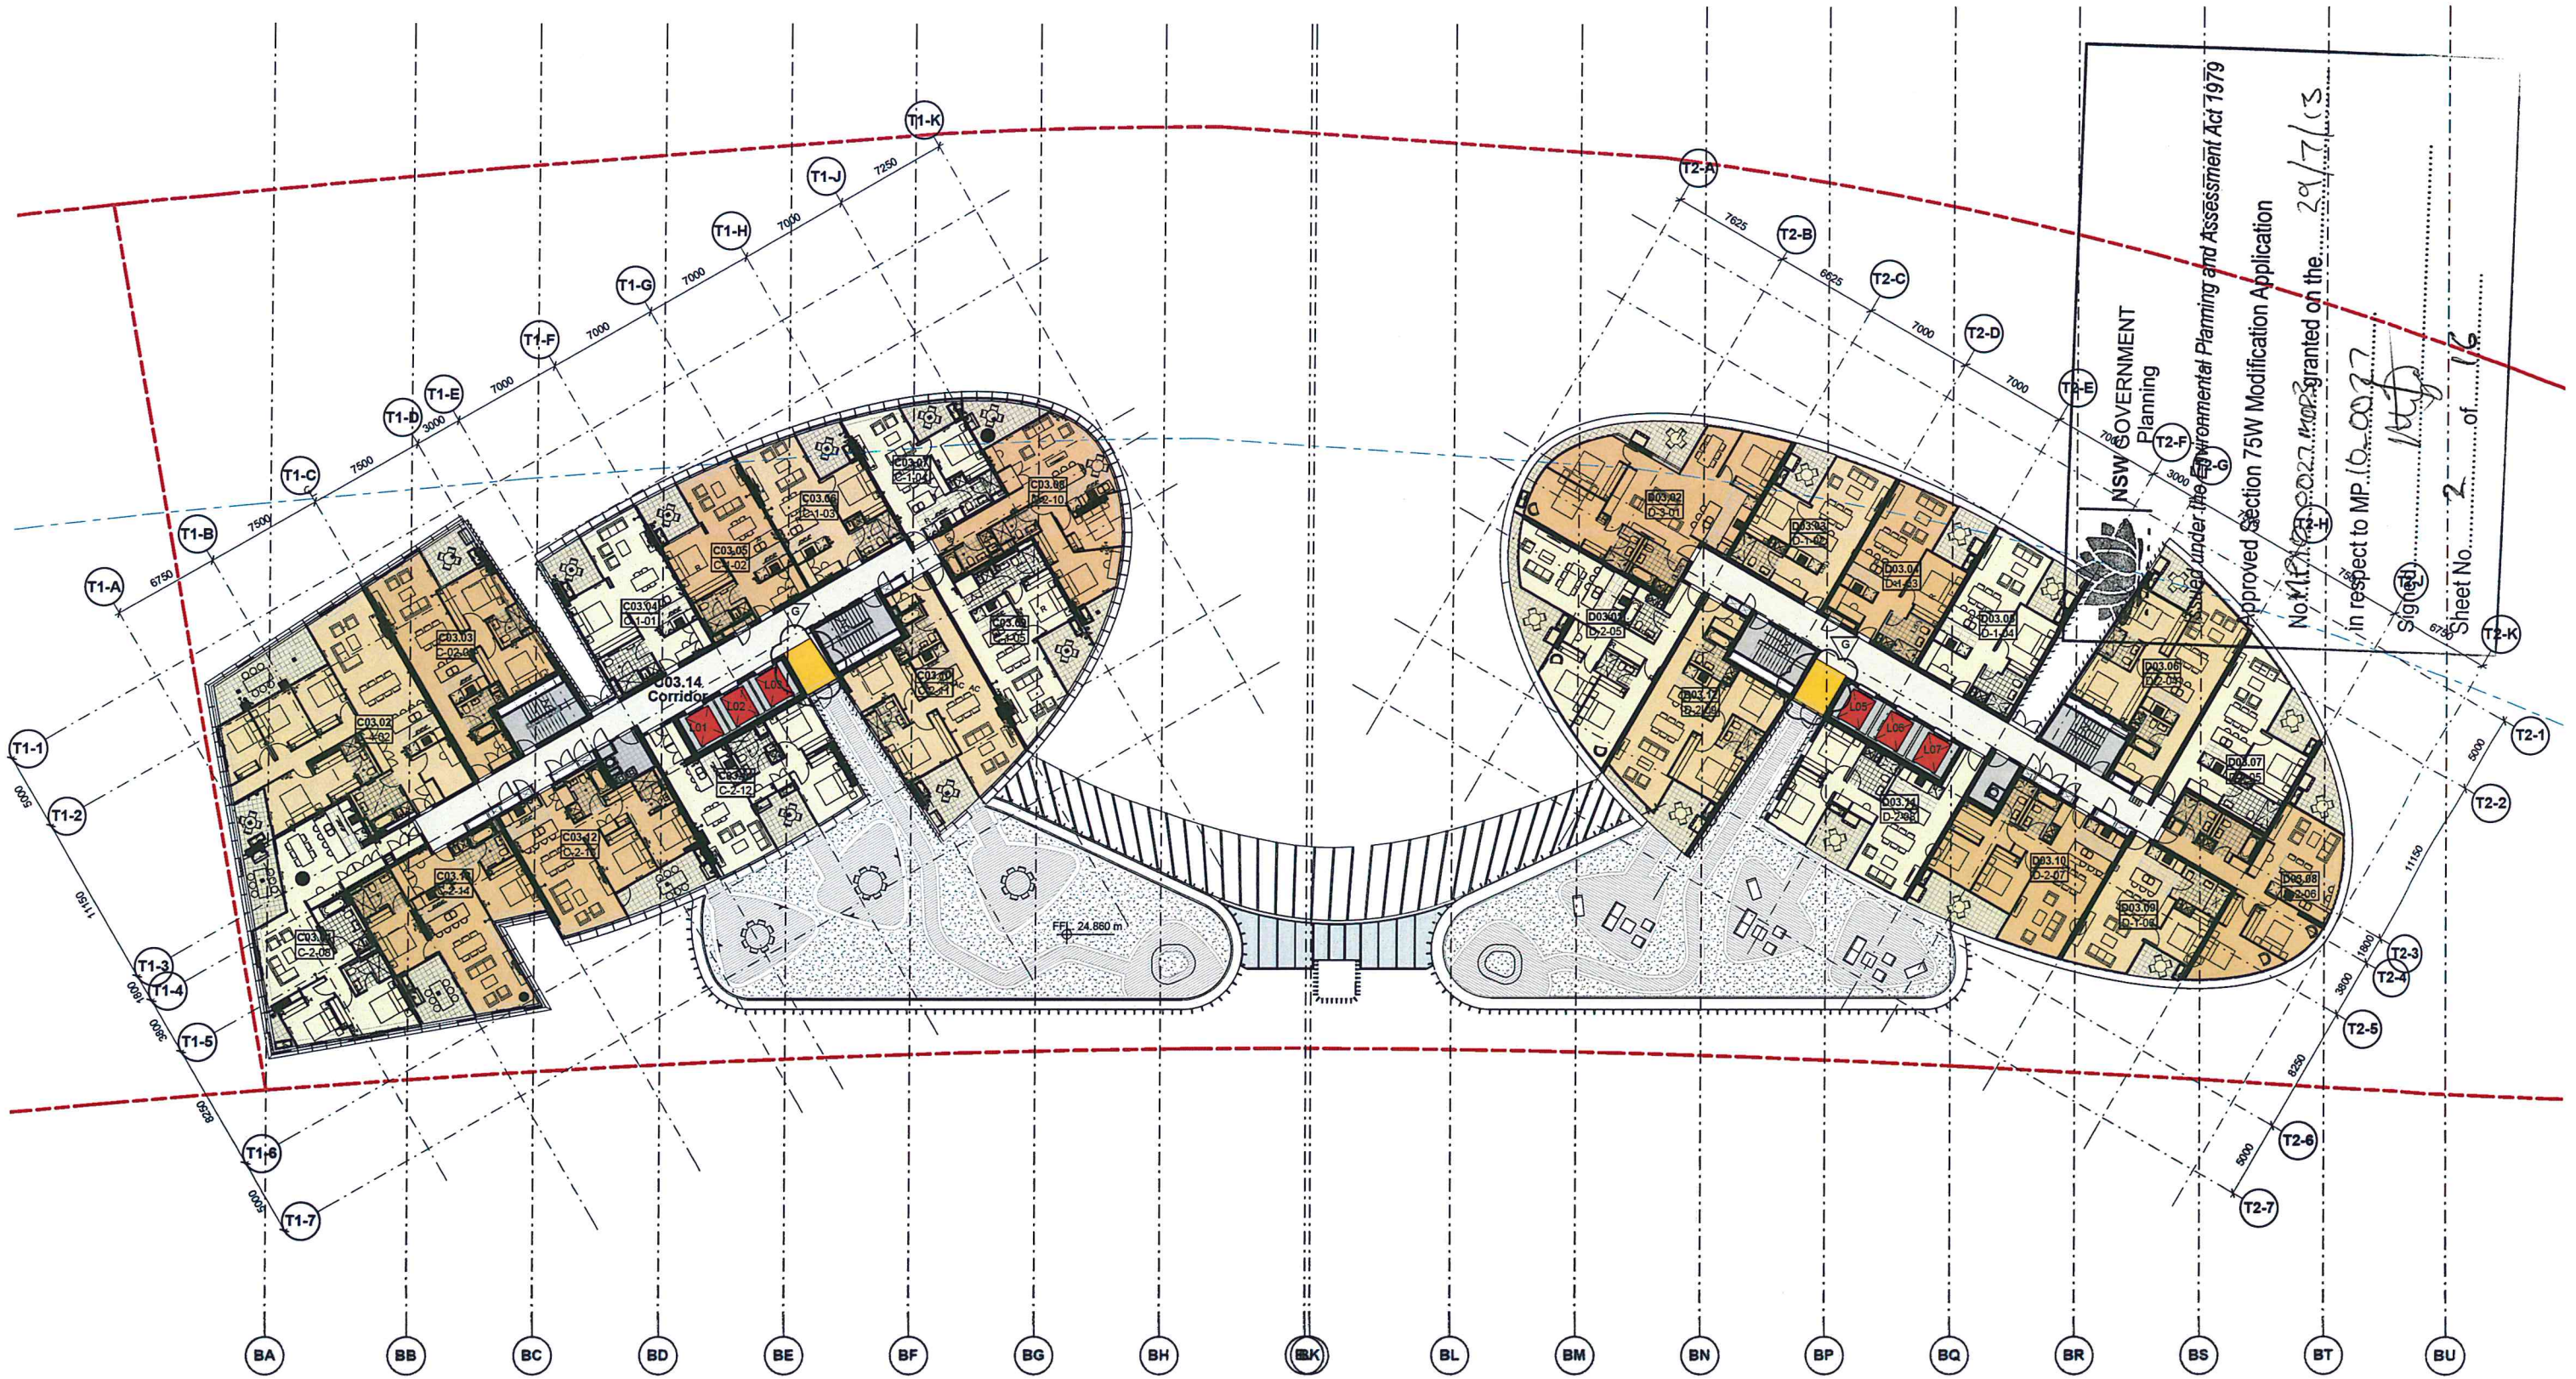

NOT FOR CONSTRUCTION

Site 3 - Australia Towers II
Sydney Olympic Park

Level 02

Scale	1 : 200	@ A1
Drawn	DL	Checked MD
Project no.	S11202	
Series	DA	
Print Date	7/04/2013 11:30:25 AM	
Print File		
Drawing no.	DA02.202	Revision

Sydney 1/243 Liverpool Street
East Sydney NSW 2010 Australia
T 02 8354 5100 F 02 8354 5199
email: syd@batesmart.com.au
http://www.batesmart.com.au

Melbourne 1 Nicholson Street
Melbourne VIC 3000 Australia
T 03 8664 6200 F 03 8664 6300
email: mel@batesmart.com.au
http://www.batesmart.com.au

Bates Smart Pty Ltd ABN 70 004 999 400


BATESSMART™



G	07.06.15	SDW Issue	DL	MD
Revision	Date	Description	Initial	Checked

Check all dimensions and site conditions prior to commencement of any work. The purchaser is ordering of any materials, fittings, plant, services or equipment and the preparation of shop drawings and the fabrication of any components.

Do not scale drawings - refer to figure dimensions only. Any discrepancies shall immediately be referred to the architect for clarification.

All drawings may not be reproduced or distributed without prior permission from the architect.

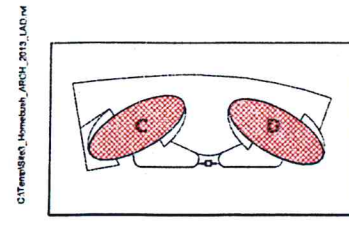


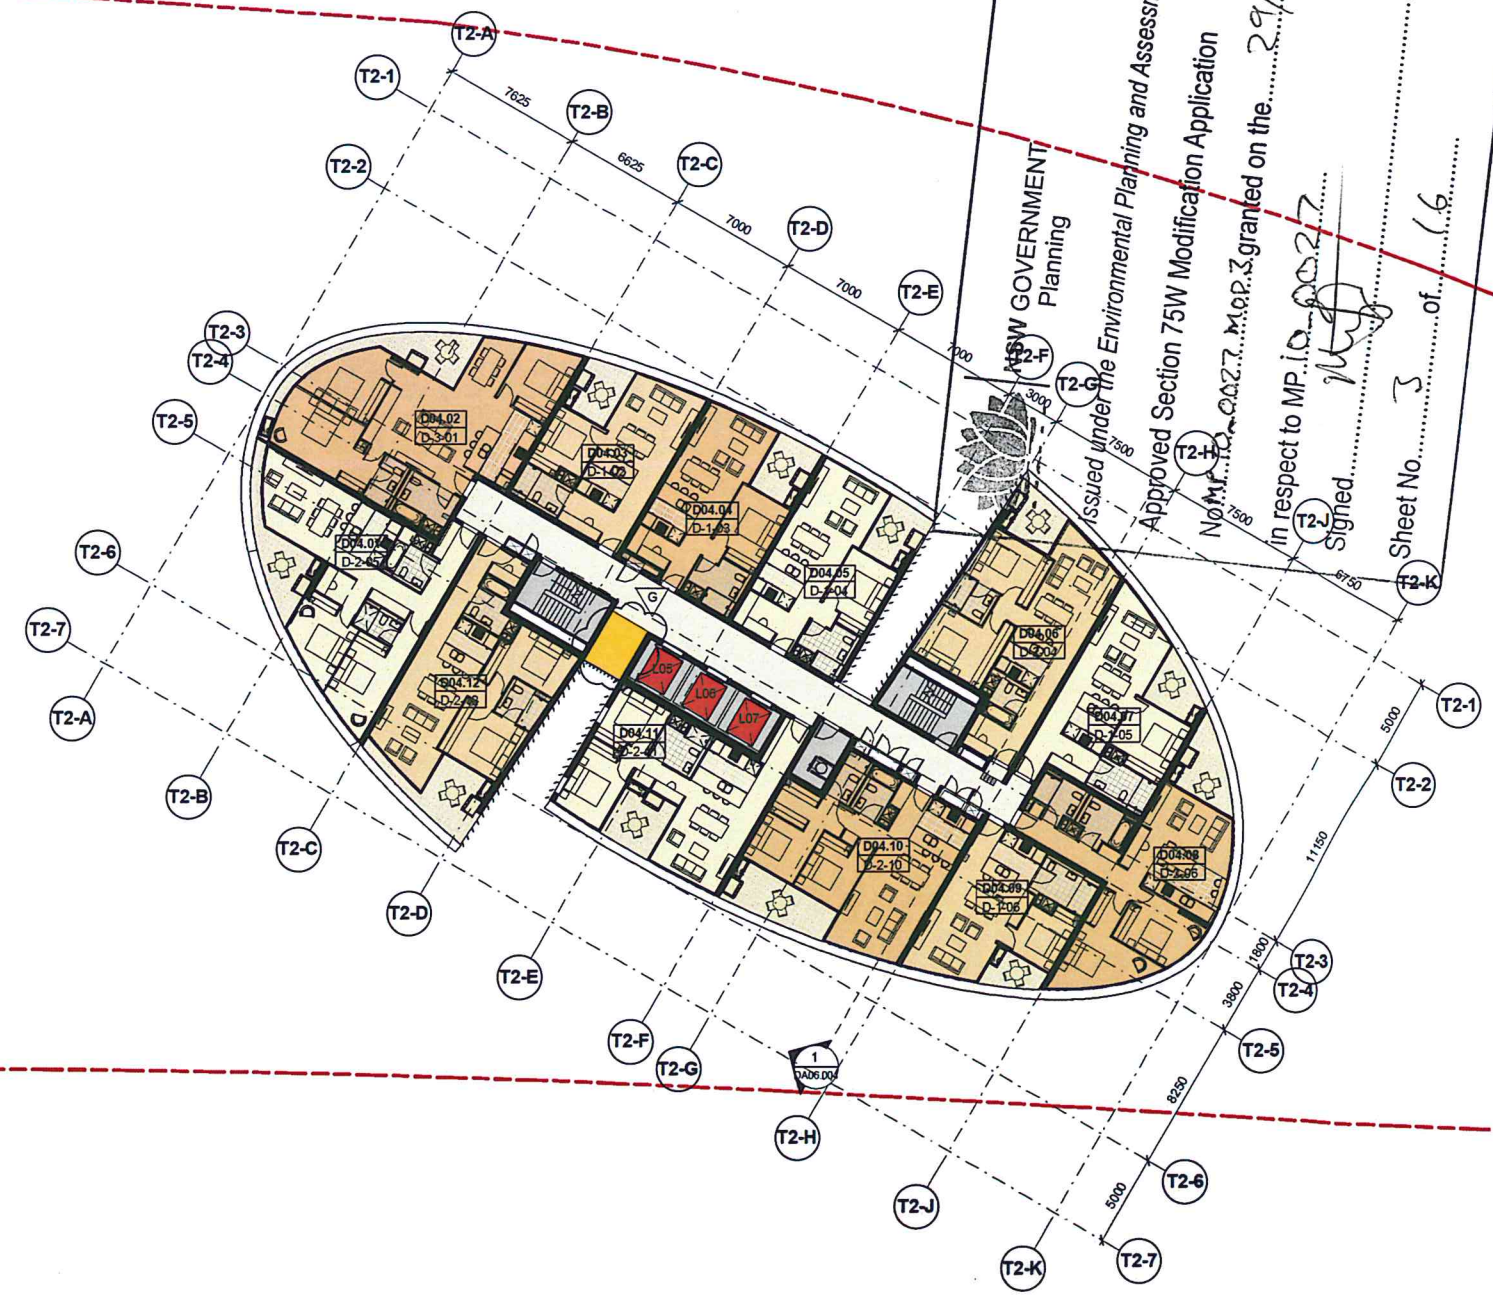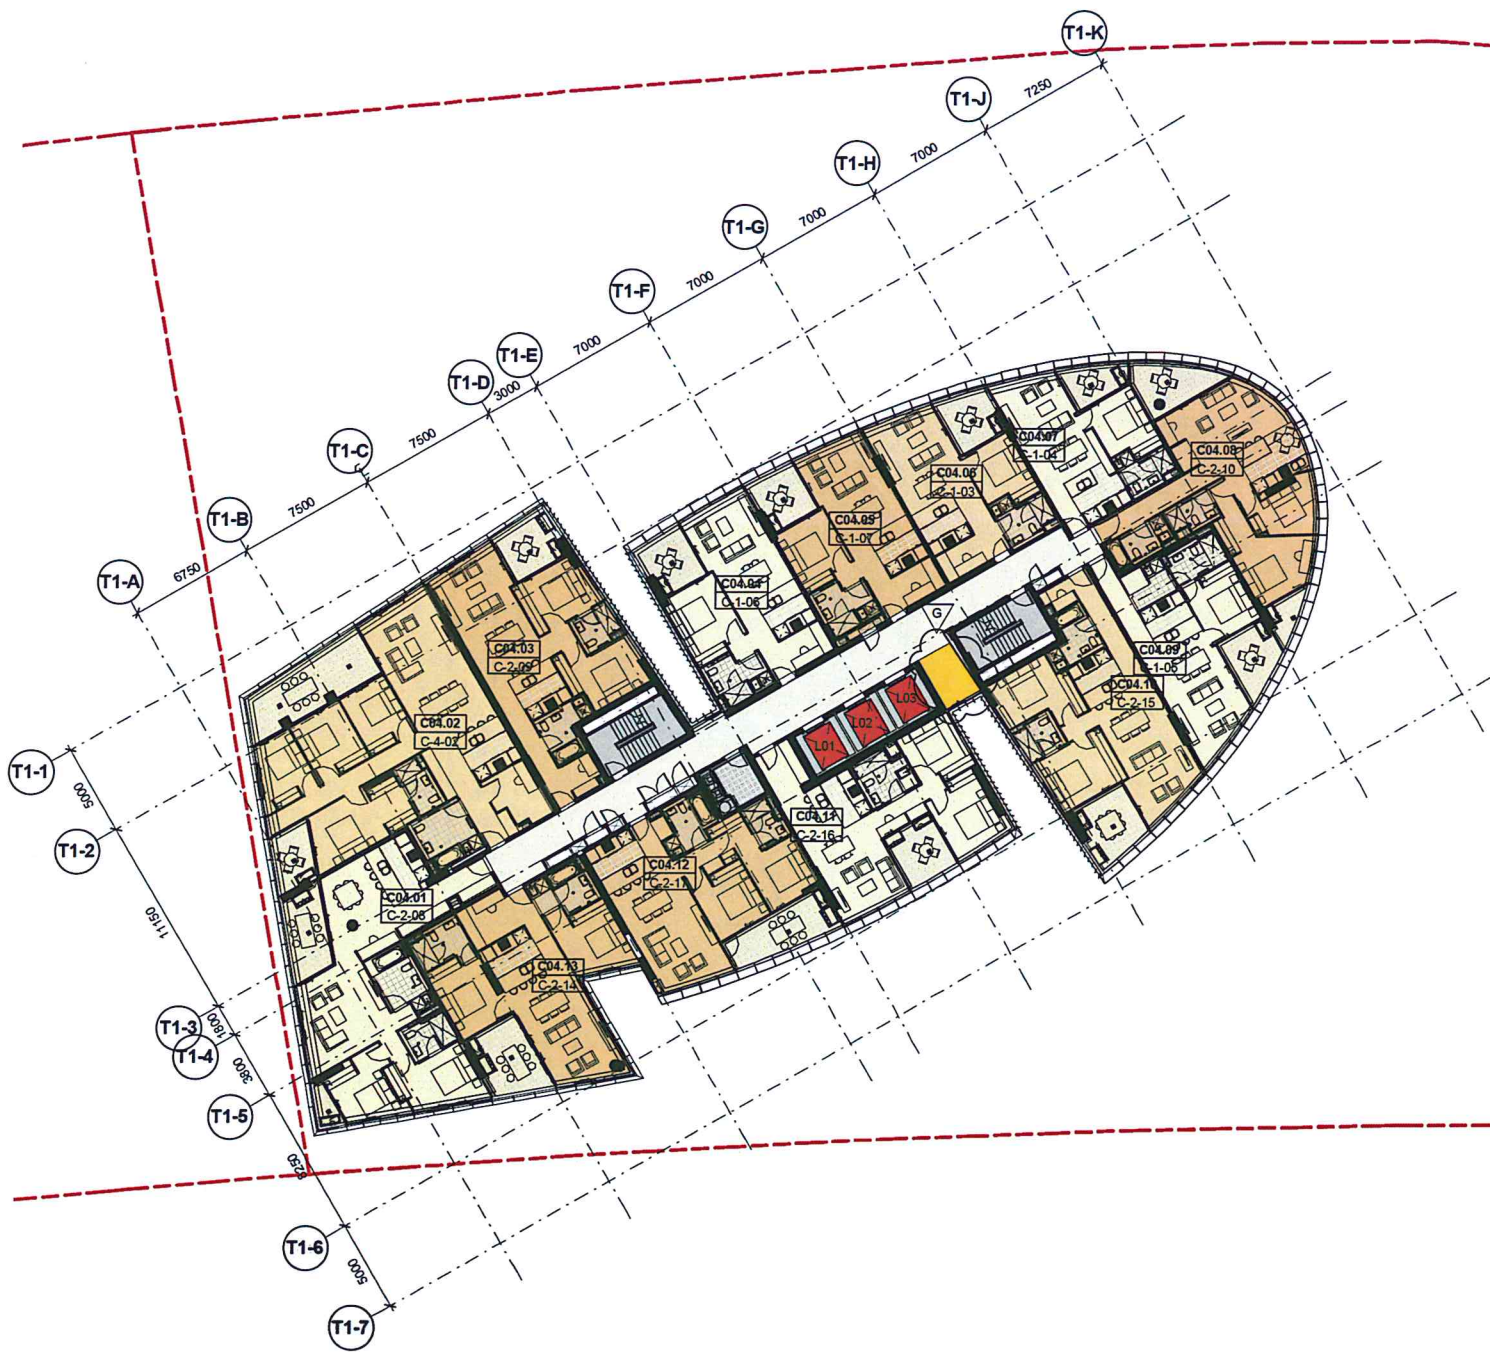

NOT FOR CONSTRUCTION

**Site 3 - Australia Towers II
Sydney Olympic Park**

Level 03-11

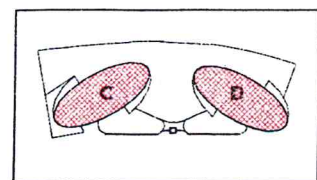

Revision	Date	Description	Initial	Checked
G	22/04/13	STDM Issue -Consider parking re-aligned to exterior of core	EL	MG

Check all dimensions and site conditions prior to commencement of any work. The purchaser is advised that any materials, fittings, plant, services or equipment and the preparation of these drawings are the responsibility of any component.
Do not scale drawings - refer to figure dimensions only. Any discrepancies shall be referred to the architect for clarification.
All drawings may not be reproduced or distributed without prior permission from the architect.

Scale	1 : 200	@ A1
Drawn	DL	Checked MD
Project no	S11202	
Status	DA	
Plot Date	24/04/2013 5:40:10 PM	
Plot File		
Drawing no	DA02.203	Revision



Sydney 1/243 Liverpool Street
East Sydney NSW 2010 Australia
T 02 8354 5100 F 02 8354 5199
email: syd@batesmart.com.au
http://www.batesmart.com.au

Melbourne 1/120 Nicholson Street
Melbourne VIC 3020 Australia
T 03 8664 6200 F 03 8664 6300
email: mel@batesmart.com.au
http://www.batesmart.com.au

Bates Smart Pty Ltd ABN 70 004 969 400

BATESSMART

NSW GOVERNMENT
Planning
Issued under the Environmental Planning and Assessment Act 1979
Approved Section 75W Modification Application
No. M... 0027... Map 3 granted on the 29/7/13
in respect to MP 10... 0027...
Signed *[Signature]*
Sheet No. 3 of 16

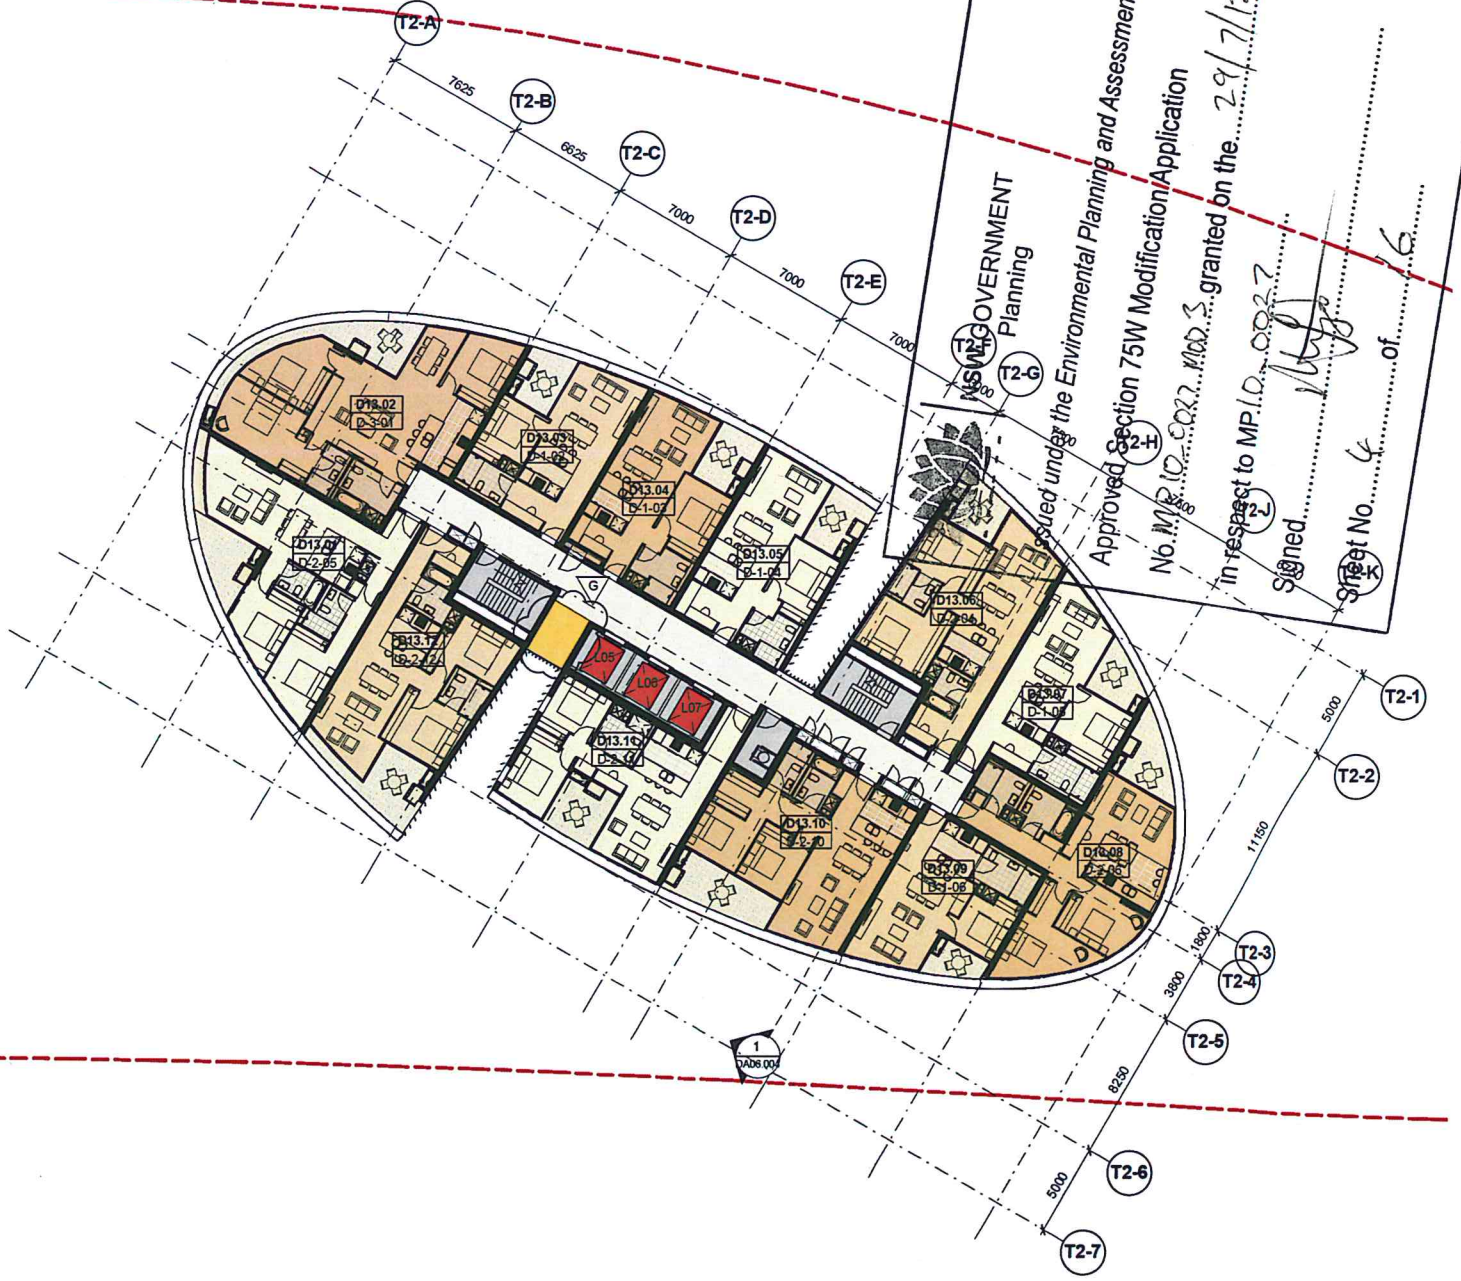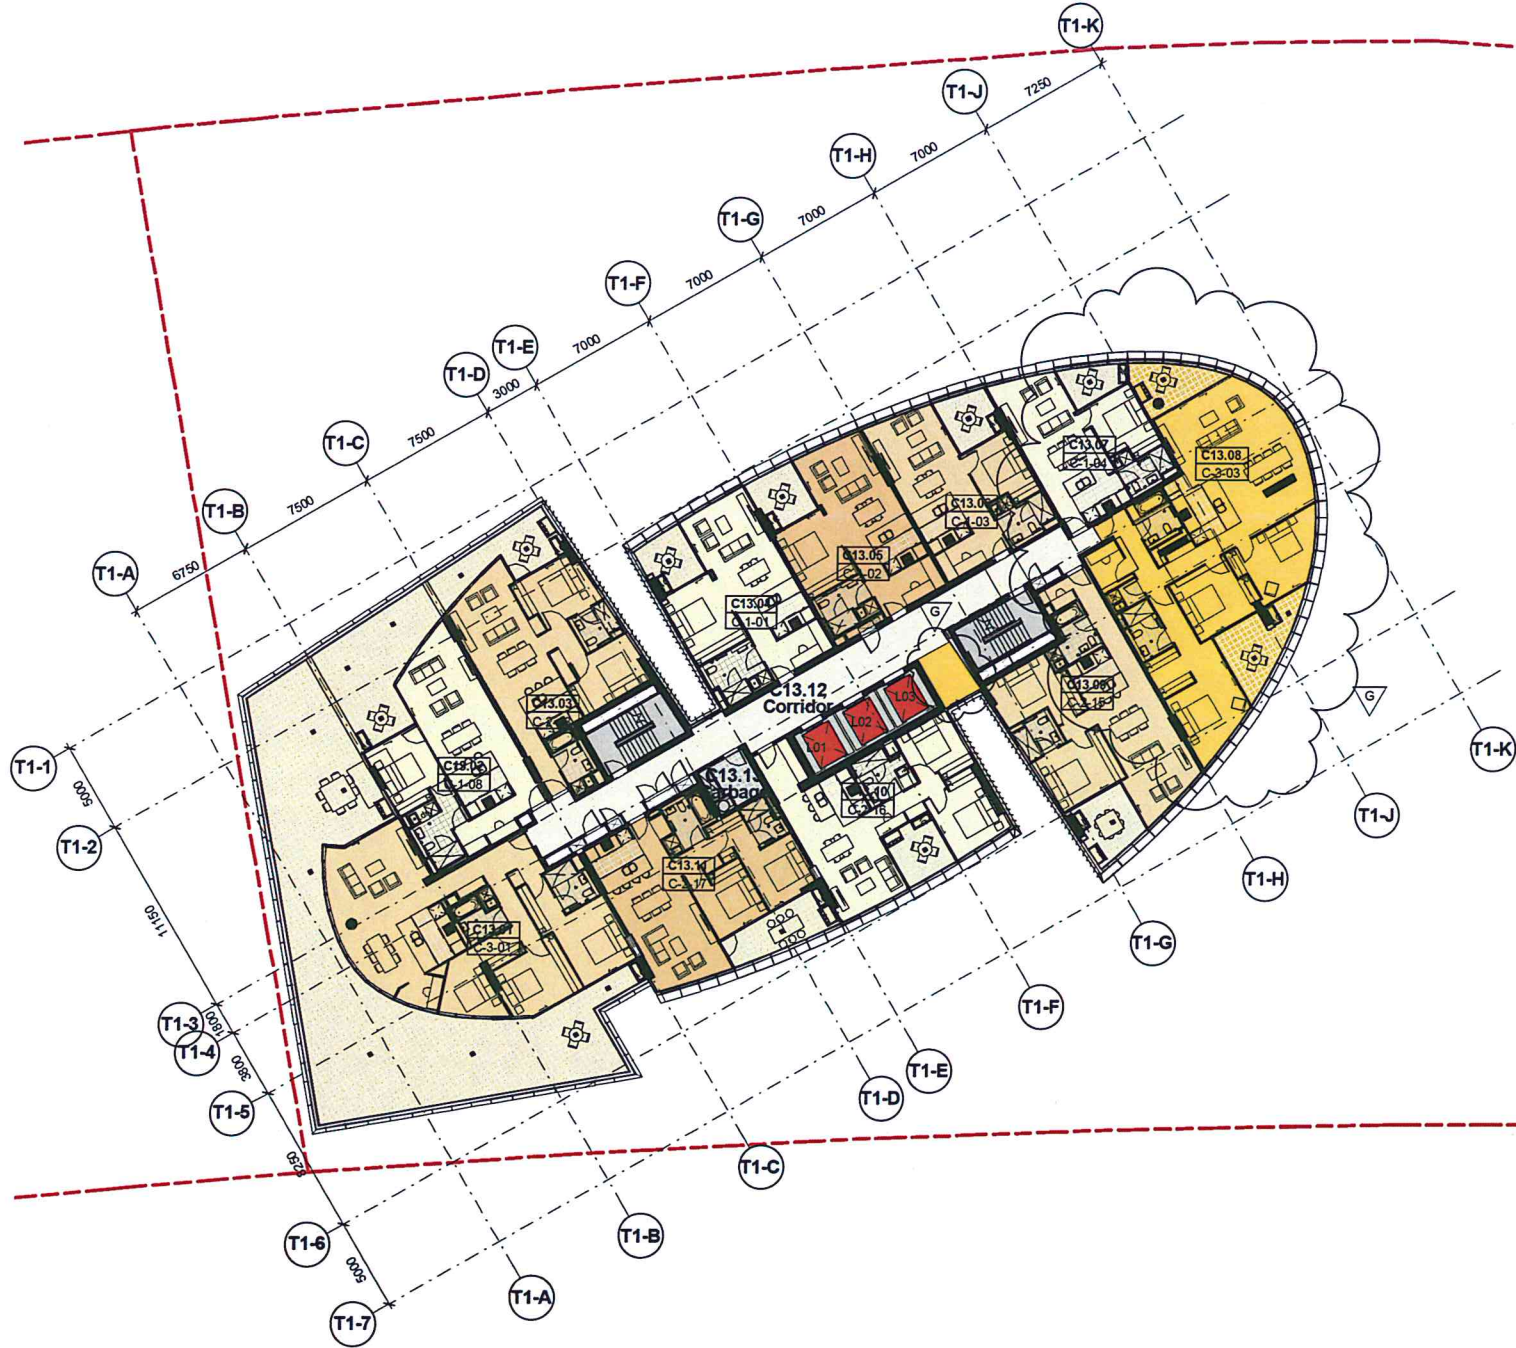


NSW GOVERNMENT
Planning
Issued under the Environmental Planning and Assessment Act 1979
Approved Section 75W Modification/Application
No. M13/10-0027, M13/10-0027, granted on the 29/7/13
In respect to MP10-0027
Signed *[Signature]*
Street No. 4 of 6

NOT FOR CONSTRUCTION

Site 3 - Australia Towers II
Sydney Olympic Park

Level 12

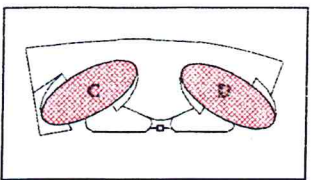

Version	Date	Description	Initial	Checked
G	22/04/13	STOW Issue - Correction of C13.08 (Red) Due to 1/3 Red angle access - Corridor facing realigned to entrance of core	DL	MD

Check all dimensions and use conditions prior to commencement of any work, the purchase or ordering of any materials, fittings, plant, services or equipment and the preparation of shop drawings and/or the fabrication of any components.
Do not scale drawings - refer to figured dimensions only. Any discrepancies shall immediately be referred to the architect for confirmation.
All drawings may not be reproduced or distributed without prior permission from the architect.



Scale	1 : 200	@ A1
Drawn	DL	Checked MD
Project no	S11202	
State	DA	
Plot Date	24/04/2013 5:40:55 PM	
Plot File		
Drawing no	DA02.212	Revision
	G	

Sydney 1/243 Liverpool Street
East Sydney NSW 2010 Australia
T 02 8354 5100 F 02 8354 5199
email: syd@batesmart.com.au
http://www.batesmart.com.au

Melbourne 1 Nicholson Street
Melbourne VIC 3000 Australia
T 03 8664 6200 F 03 8664 6300
email: mel@batesmart.com.au
http://www.batesmart.com.au

Bates Smart Pty Ltd ABN 70 004 999 400

BATESSMART.

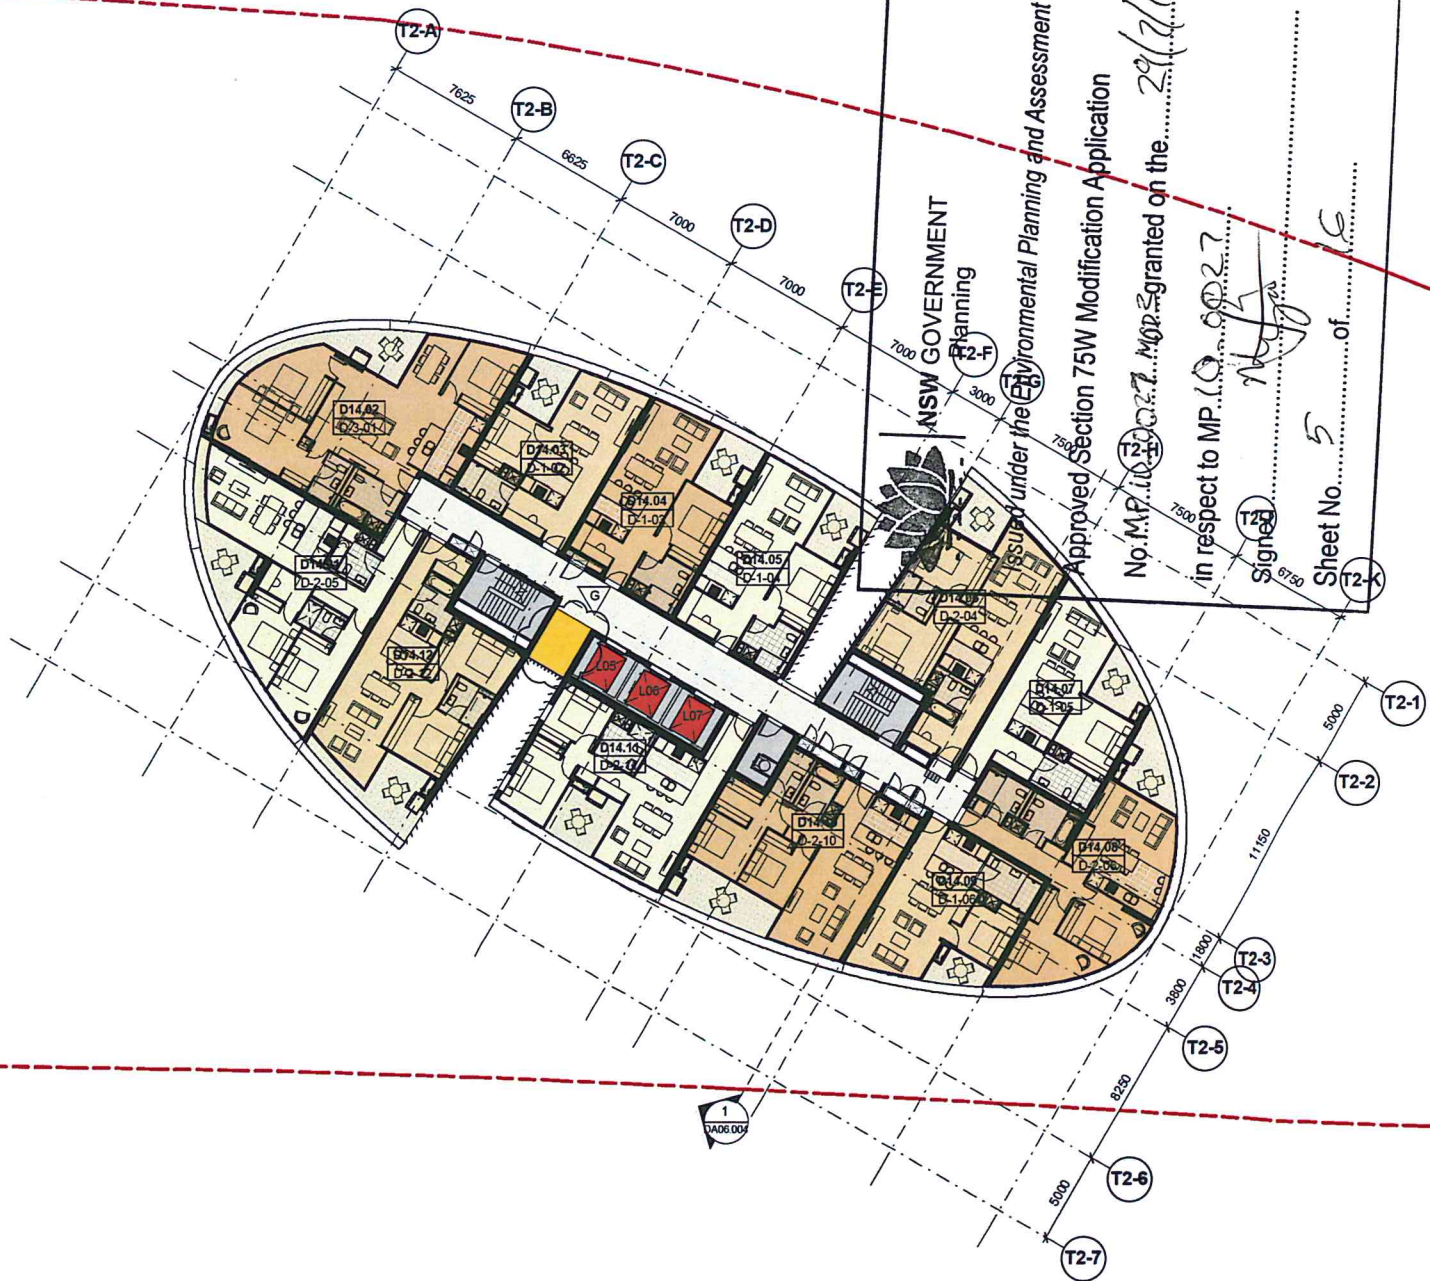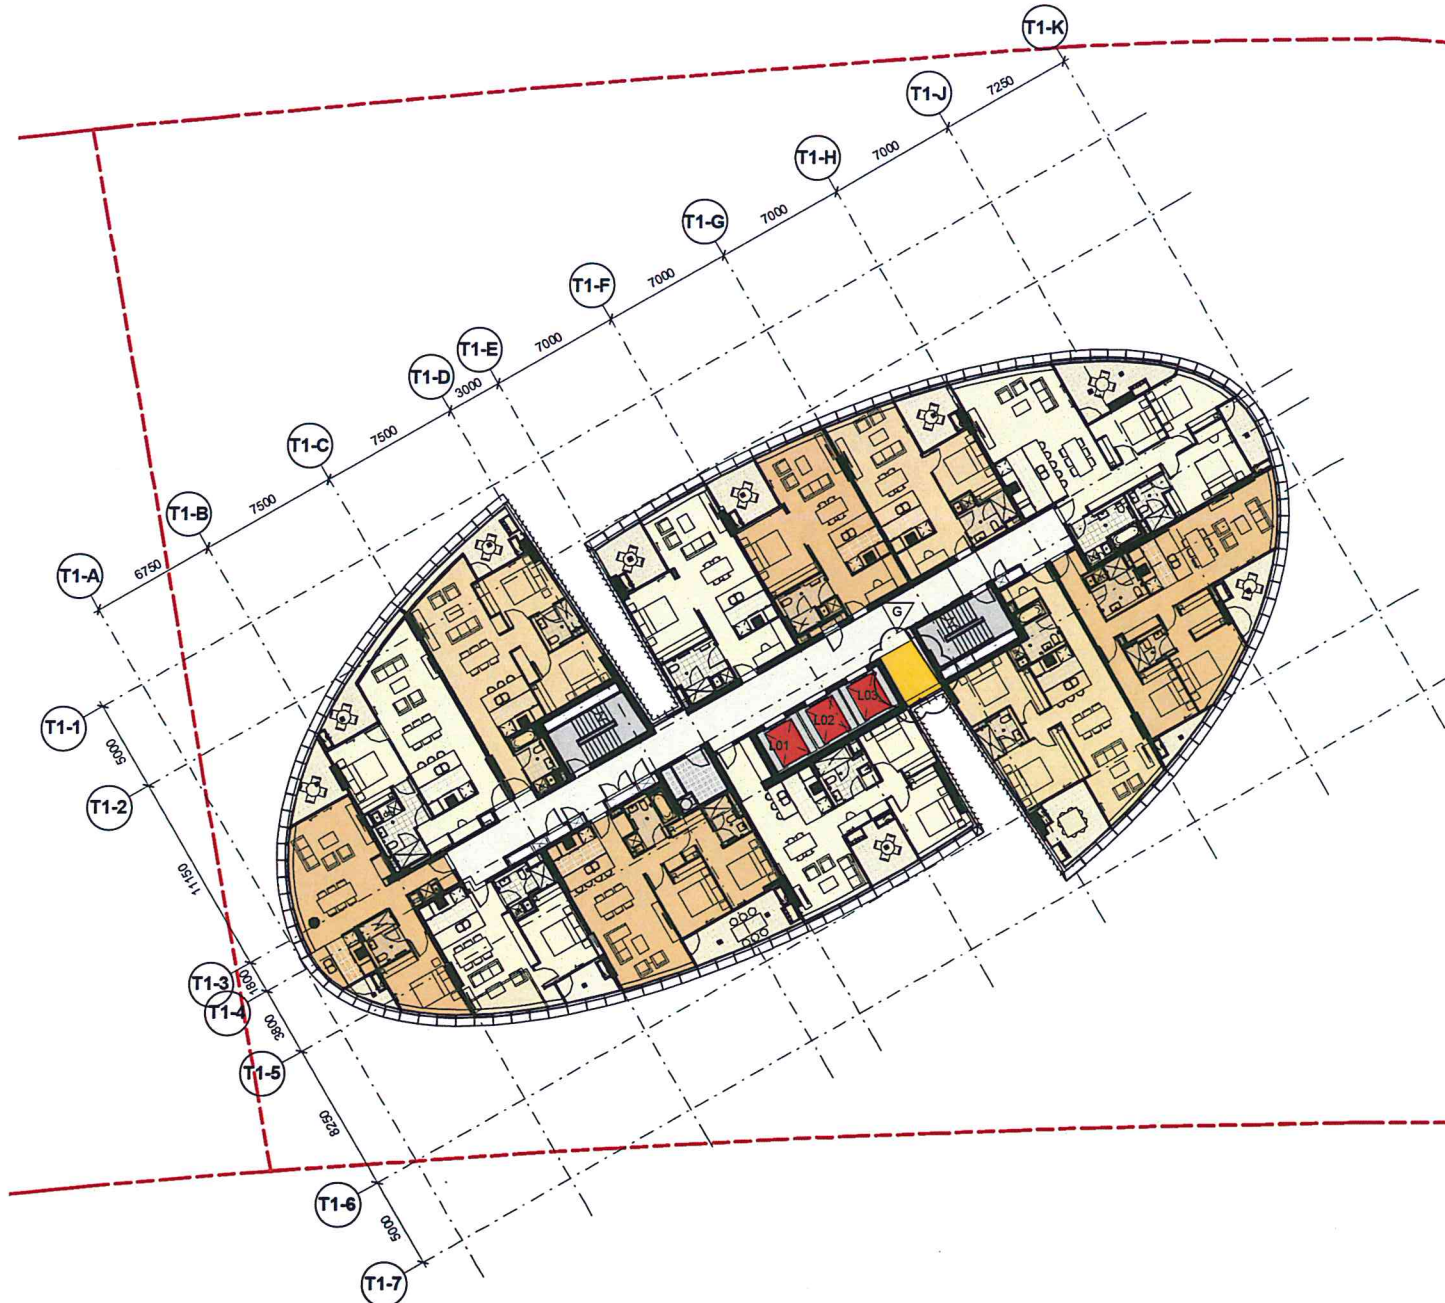


NSW GOVERNMENT
Planning
Issued under the Environmental Planning and Assessment Act 1979
Approved Section 75W Modification Application
No. M.P. 10/2002.7. MGP granted on the 29/12/13
in respect to MP 10/2002.7
Signed: [Signature] of [Signature]
Sheet No. 5 of 5

NOT FOR CONSTRUCTION

Site 3 - Australia Towers II
Sydney Olympic Park

Level 13-18

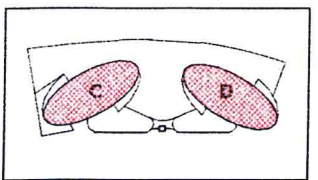

Revision	Date	Description	Initial	Checked
0	22.04.13	STW Issue -Consider gazing re-aligned to exterior of core	DL	MD

Check all dimensions and site conditions prior to commencement of any work. The purchaser or owner of any materials, things, plant, soil or equipment and the preparation of shop drawings and/or the fabrication of any components.
Do not scale drawings - refer to figure dimensions only. Any discrepancies shall immediately be referred to the architect for clarification.
All drawings may not be reproduced or distributed without prior permission from the architect.



Scale	1 : 200	@ A1
Drawn	DL	Checked MD
Project no	S11202	
Status	DA	
Plot Date	26/02/2013 5:41:21 PM	
Plot File		
Drawing no	DA02.213	Revision

BATESSMART
Sydney 1/243 Liverpool Street
East Sydney NSW 2010 Australia
T 02 8354 5100 F 02 8354 5199
email sy@batesmart.com.au
http://www.batesmart.com.au
Melbourne 1 Nicholson Street
Melbourne VIC 3000 Australia
T 03 8564 6200 F 03 8564 6300
email mel@batesmart.com.au
http://www.batesmart.com.au
Bates Smart Pty Ltd ABN 70 004 999 400

