


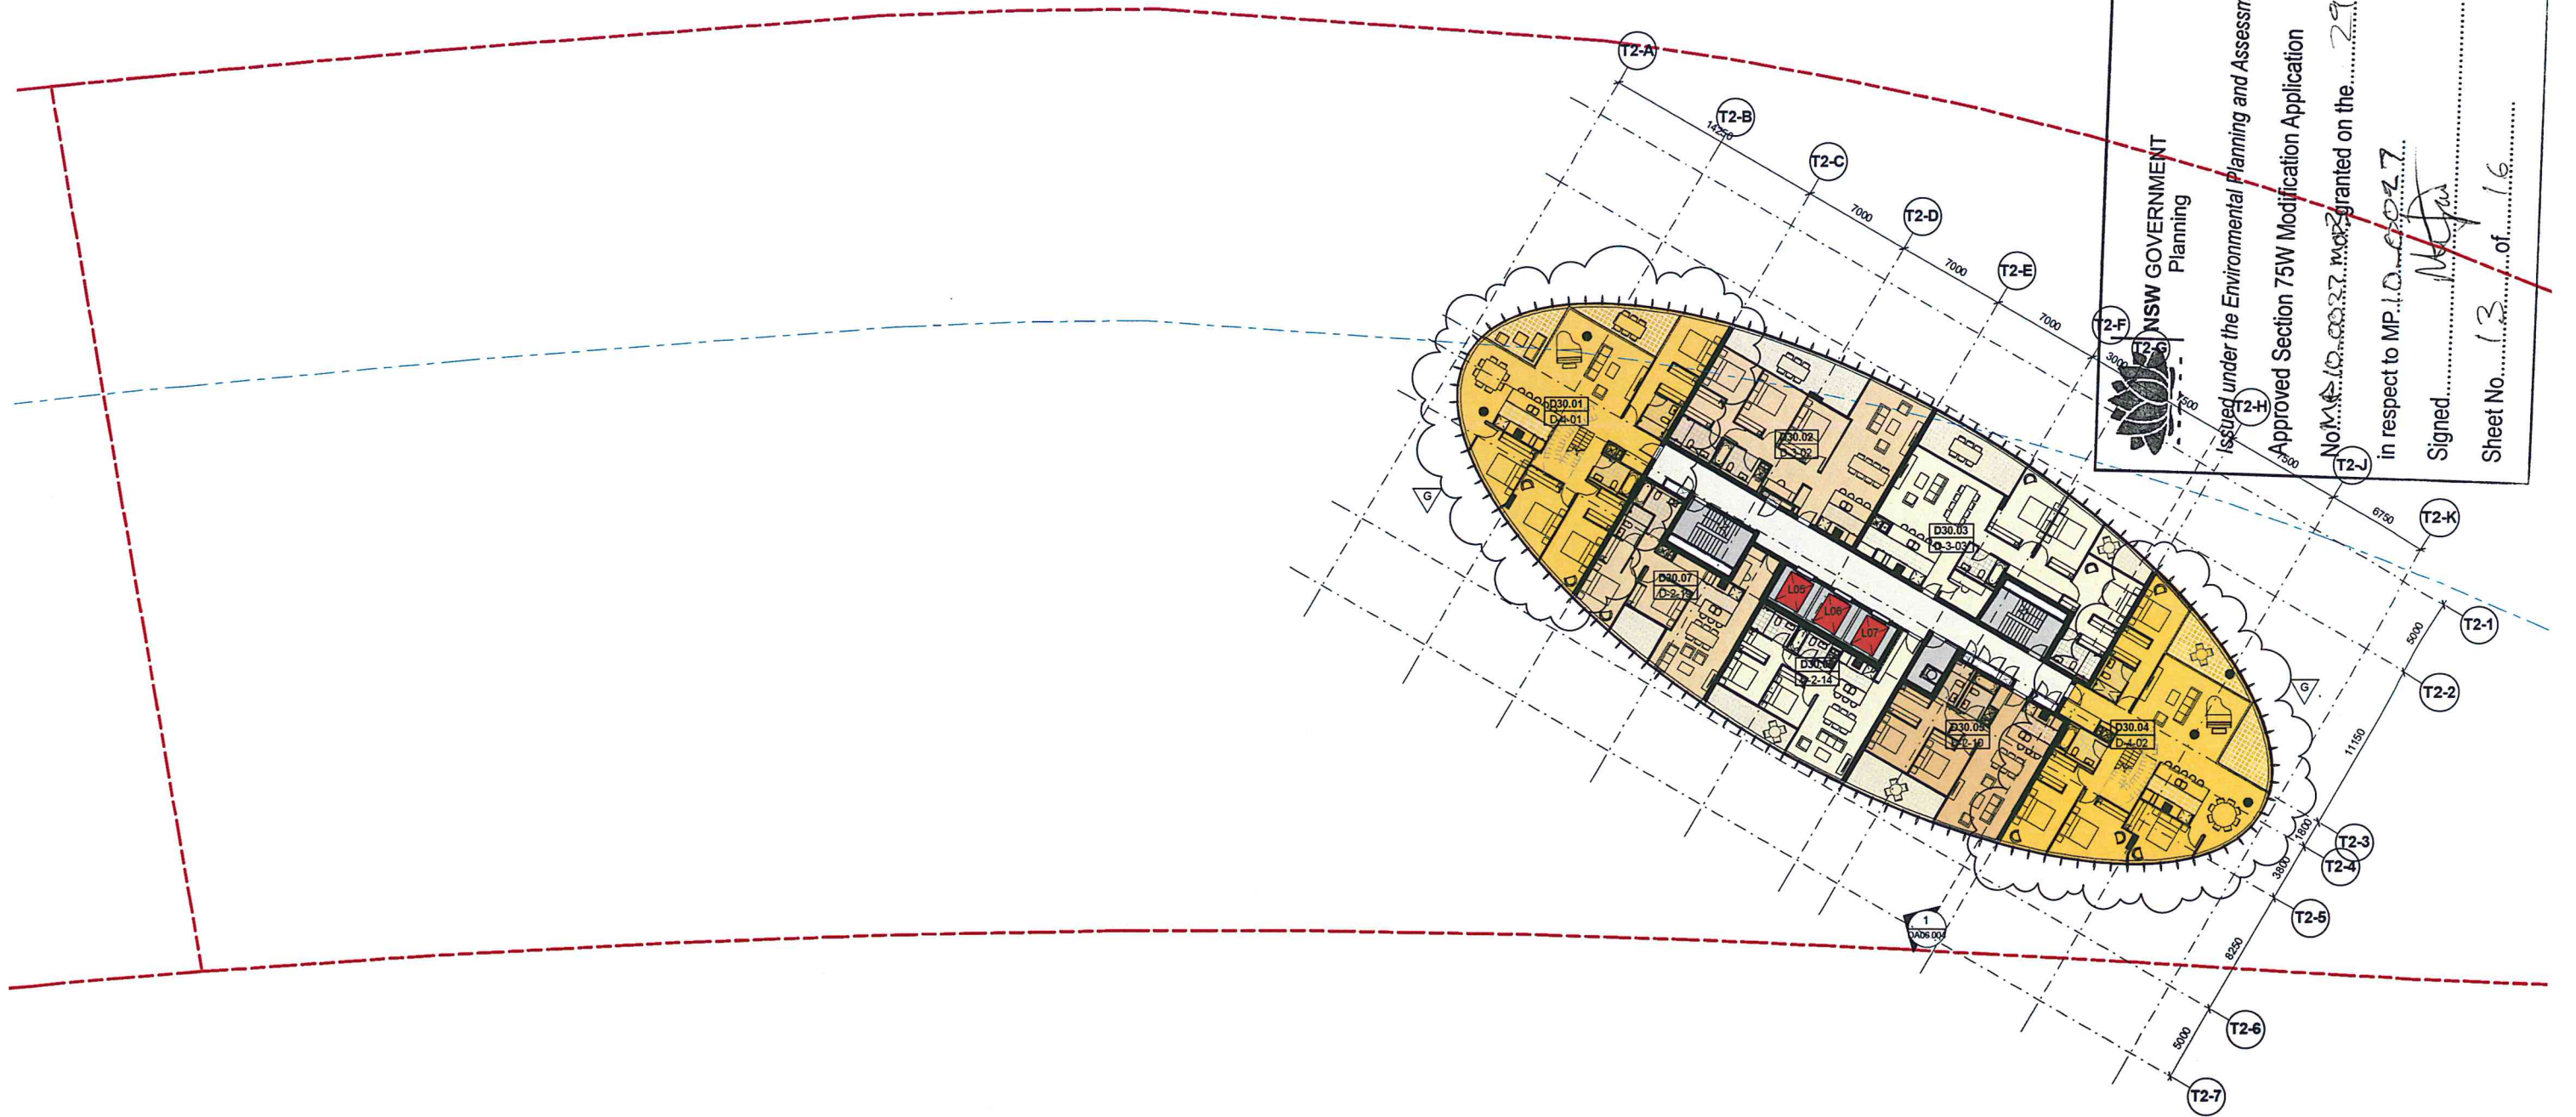

NSW GOVERNMENT
Planning

Issued under the Environmental Planning and Assessment Act 1979
Approved Section 75W Modification Application

No. M4-10-00007-1003 granted on the 29/7/13
in respect to MP-10-00007-1003

Signed: *[Signature]*
Sheet No. 13 of 16

NOT FOR CONSTRUCTION

Site 3 - Australia Towers II Sydney Olympic Park

Level 29

Revision	Date	Description	Initial	Checked
G	22/04/13	STWY Issue - Conversion of (D02.014) Bert and (D02.044) Bert single storey apartments into two storey apartments	DL	MD

Check all dimensions and site conditions prior to commencement of any work, the purchase or ordering of any materials, fittings, plant, services or equipment and the preparation of shop drawings, and in the fabrication of any components.

Do not scale drawings - refer to figured dimensions only. Any discrepancies shall immediately be referred to the architect for clarification.

All drawings may not be reproduced or distributed without prior permission from the architect.




Scale	1 : 200	@ A1
Drawn	DL	Checked MD
Project no	S11202	
Slabs	DA	
Plot Date	24/04/2013 5:46:00 PM	
Plot File		
Drawing no	DA02.229	Revision
	G	


Sydney 1/243 Liverpool Street
East Sydney NSW 2010 Australia
T 02 8354 5100 F 02 8354 5199
email: syde@bates-smart.com.au
http://www.bates-smart.com.au

Melbourne 1 Nicholson Street
Melbourne VIC 3000 Australia
T 03 8664 6266 F 03 8664 6300
email: mel@bates-smart.com.au
http://www.bates-smart.com.au

Bates Smart Pty Ltd ABN 70 004 950 400

BATESSMART

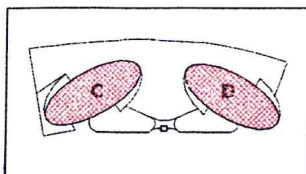

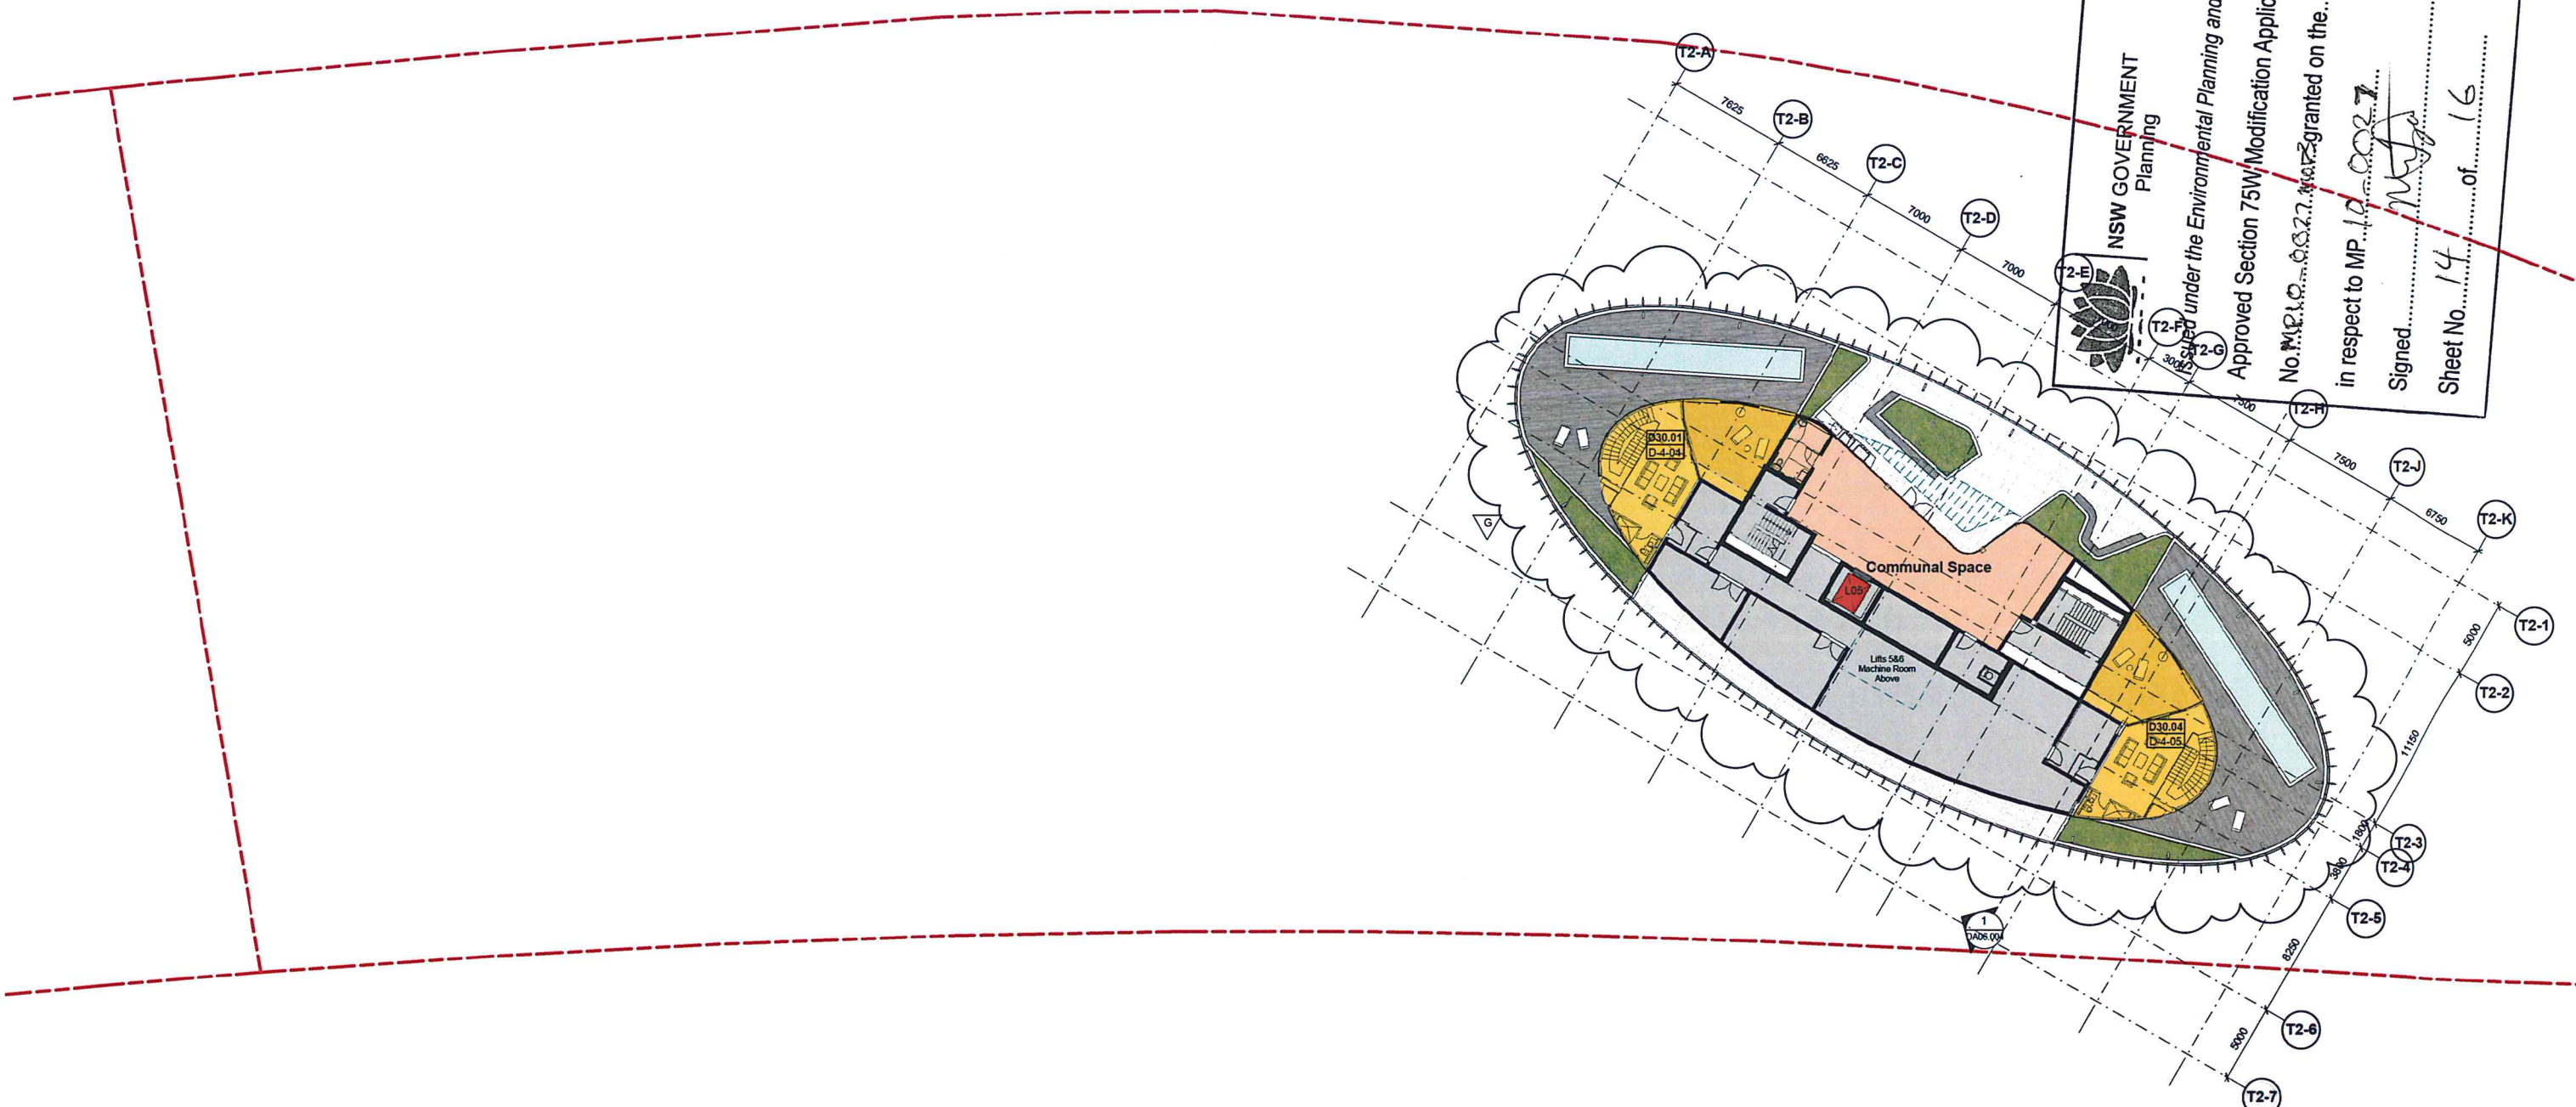

NSW GOVERNMENT
Planning

Approved under the Environmental Planning and Assessment Act 1979
Approved Section 75W Modification Application
No. M.P.L.O. 00227, granted on the 29/7/13
in respect to MP 10-0027

Signed: [Signature]
Sheet No. 14 of 16

NOT FOR CONSTRUCTION

Site 3 - Australia Towers II
Sydney Olympic Park

Level 30

Revision	Date	Description	Initial	Checked
G	22/04/13	STSW Issue: - Conversion of D30 D112 (B1) and D30 D114 (B1) single storey apartments into two storey apartments - Addition of Communal Space to Level 30 plus outdoor sun deck	DL	MD

Check all dimensions and pvt. conditions prior to commencement of any work, the purchase or ordering of any materials, fittings, plant, services or equipment and the preparation of shop drawings and/or the fabrication of any components.
Do not scale drawings - refer to figured dimensions only. Any discrepancies shall immediately be referred to the architect for clarification.
All drawings may not be reproduced or distributed without prior permission from the architect.



Scale	1 : 200	@ A1
Drawn	DL	Checked MD
Project no.	S11202	
Status	DC	
Plot Date	10/06/2013 0:48:15 AM	
Plot File		
Drawing no.	DA02.230	Revision


Sydney 1/243 Liverpool Street
East Sydney NSW 2010 Australia
T 02 8354 5100 F 02 8354 5199
email: syd@batesmart.com.au
http://www.batesmart.com.au


Melbourne 1 Nicholson Street
Melbourne VIC 3000 Australia
T 03 8664 6200 F 03 8664 6300
email: mel@batesmart.com.au
http://www.batesmart.com.au

Bates Smart Pty Ltd ABN 70 004 999 400

BATESSMART™

C:\Temp\5805_Norfolkham_ARCH_2012_LA02.dwg

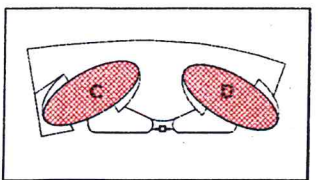

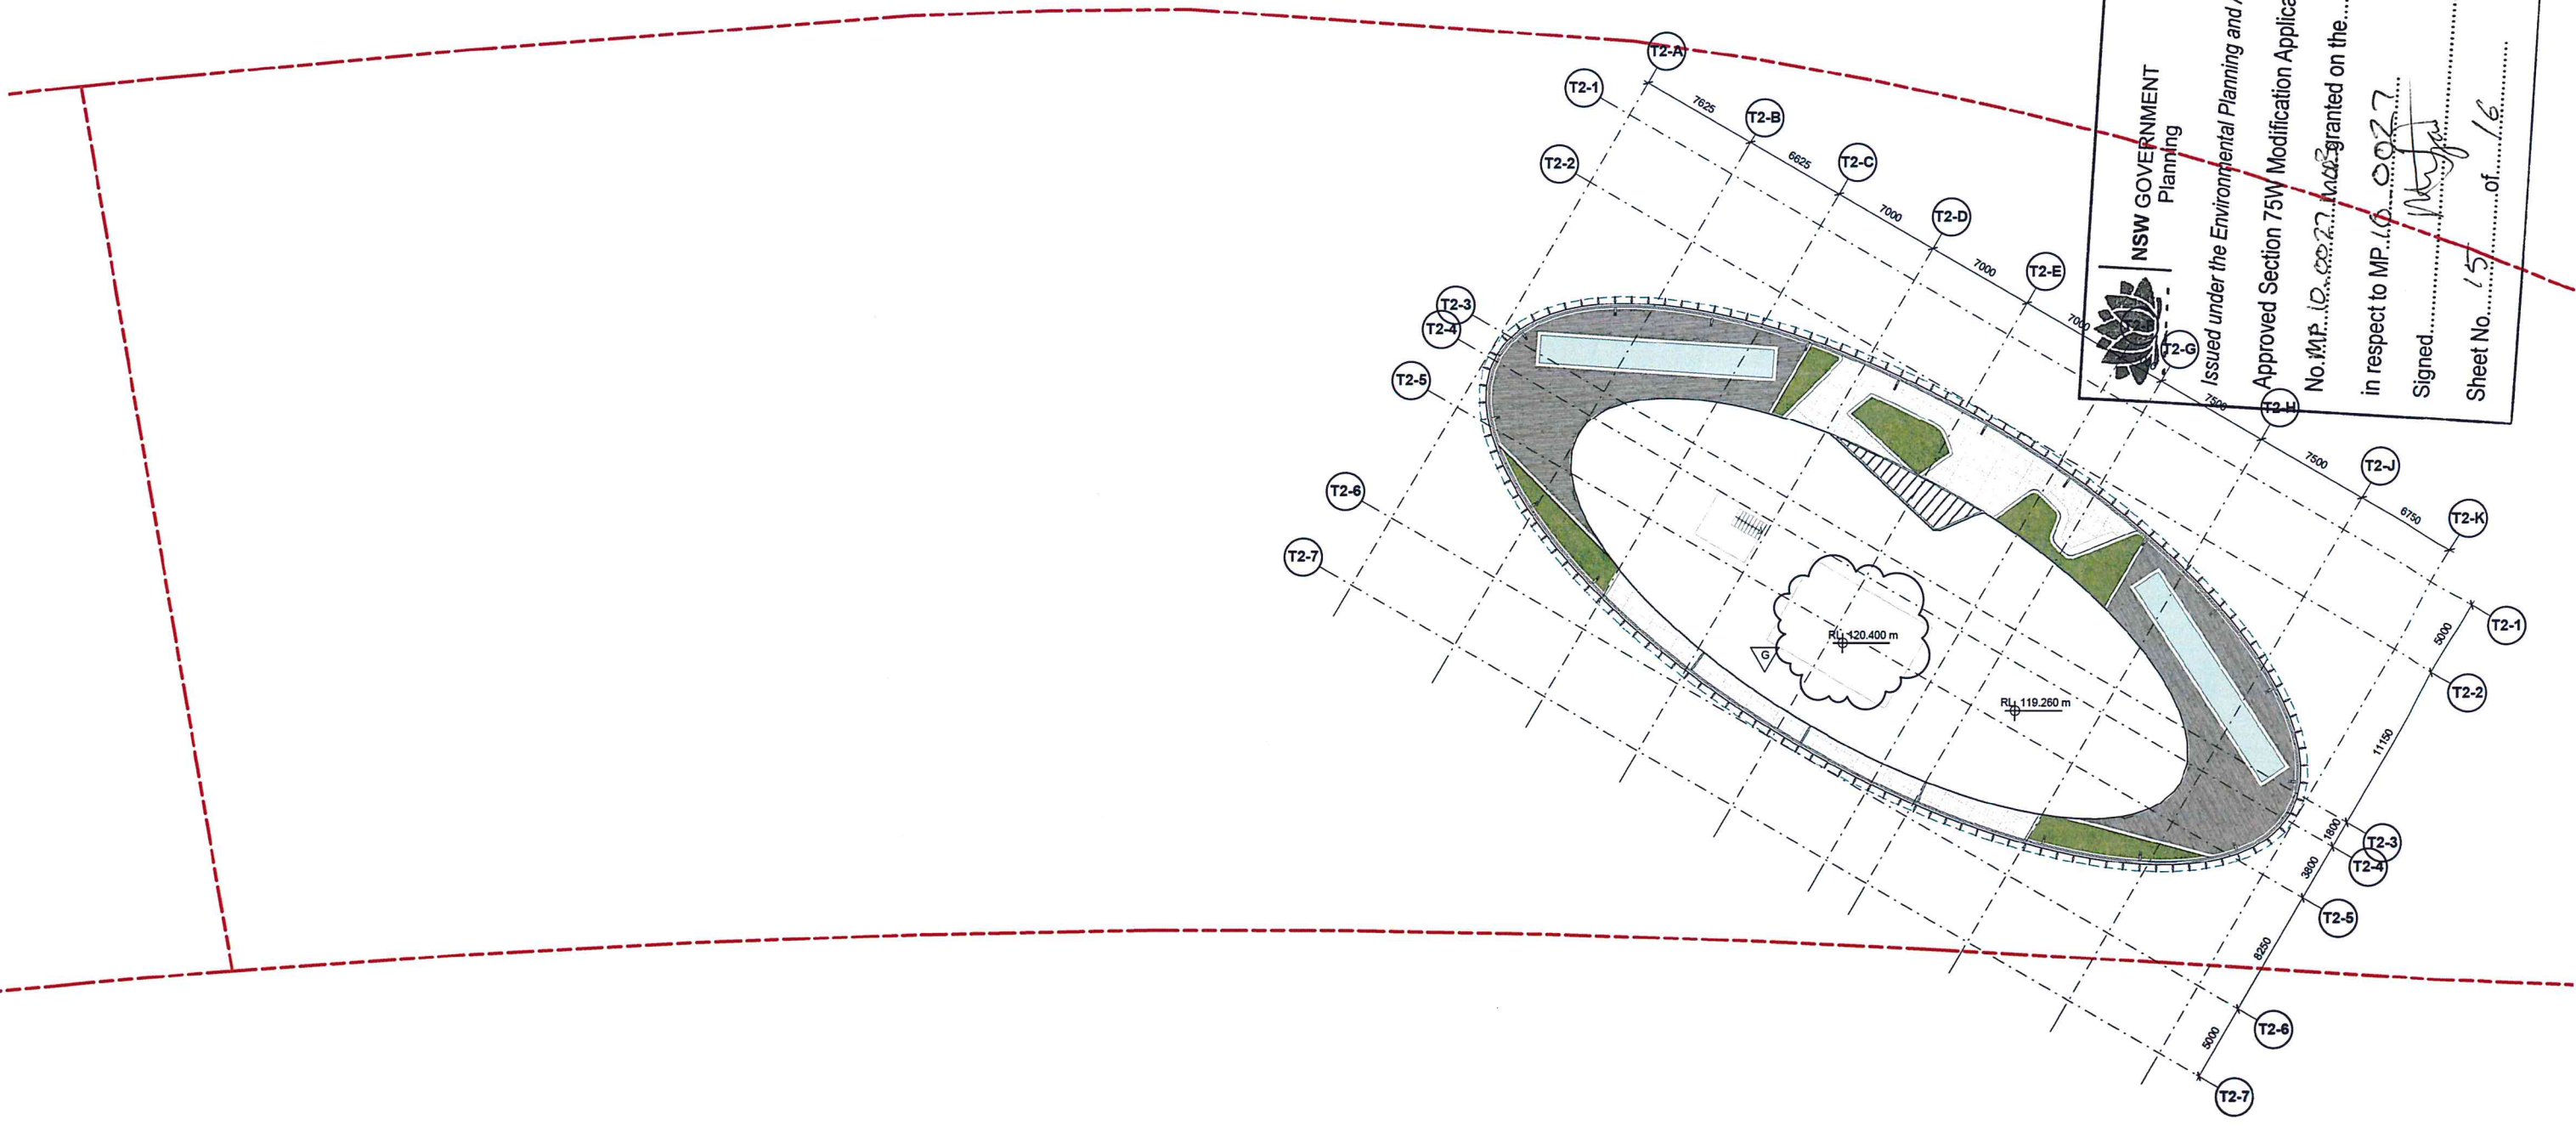

NSW GOVERNMENT
Planning

Issued under the Environmental Planning and Assessment Act 1979

Approved Section 75W Modification Application

No MP 10.0022 and granted on the 29/7/13

in respect to MP 10.0027

Signed: [Signature]

Sheet No 15 of 16

NOT FOR CONSTRUCTION

Site 3 - Australia Towers II
Sydney Olympic Park

Level 31

Revision	Date	Description	Initial	Checked
G	22 04 13	STW/Issue - 1st extended	DK	MD

Check all dimensions and sh. conditions prior to commencement of any work, the purchaser or holder of any material, fittings, plant, services or equipment and the preparation of shop drawings and in the fabrication of any components.

Do not scale drawings - refer to figures dimensions only. Any discrepancies shall immediately be referred to the architect for clarification.

All drawings may not be reproduced or distributed without prior permission from the architect.



Scale	1 : 200	@ A1
Drawn	DL	Checked MD
Project no	S11202	
Status	DD	
Plot Date	5/06/2013 9:49:01 AM	
Plot File		
Drawing no	DA02.231	Revision

Sydney 1/243 Liverpool Street
East Sydney NSW 2010 Australia
T 02 8364 5100 F 02 8364 6199
email: syd@batesmart.com.au
http://www.batesmart.com.au

Melbourne 1 Nicholson Street
Melbourne VIC 3000 Australia
T 03 8664 6200 F 03 8664 6300
email: mel@batesmart.com.au
http://www.batesmart.com.au

Bates Smart Pty Ltd ABN 70 004 996 400

BATESSMART™

C:\Temp\Bldg_Homebush_Arch_2011_L101.rvt

