


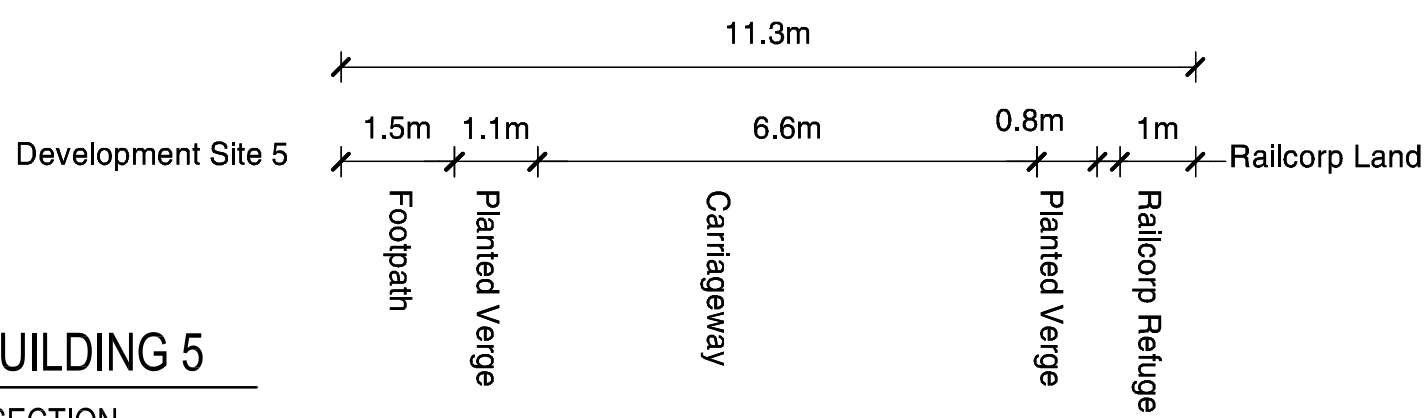
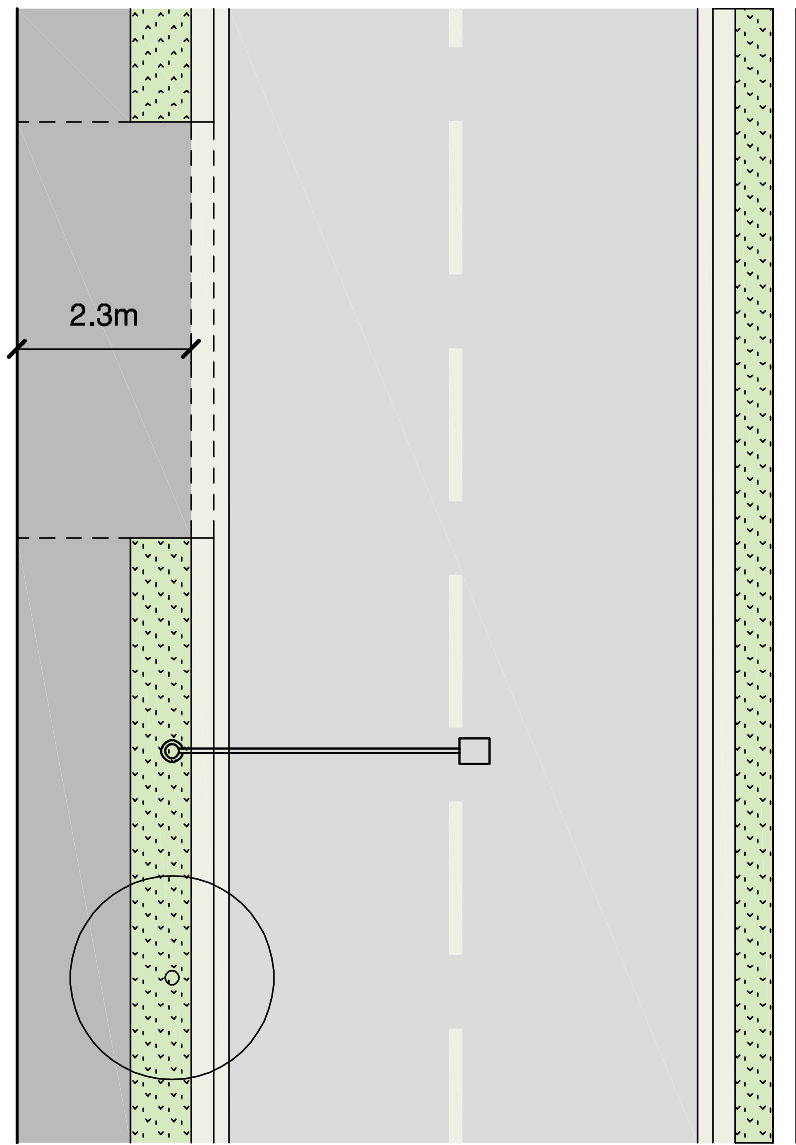
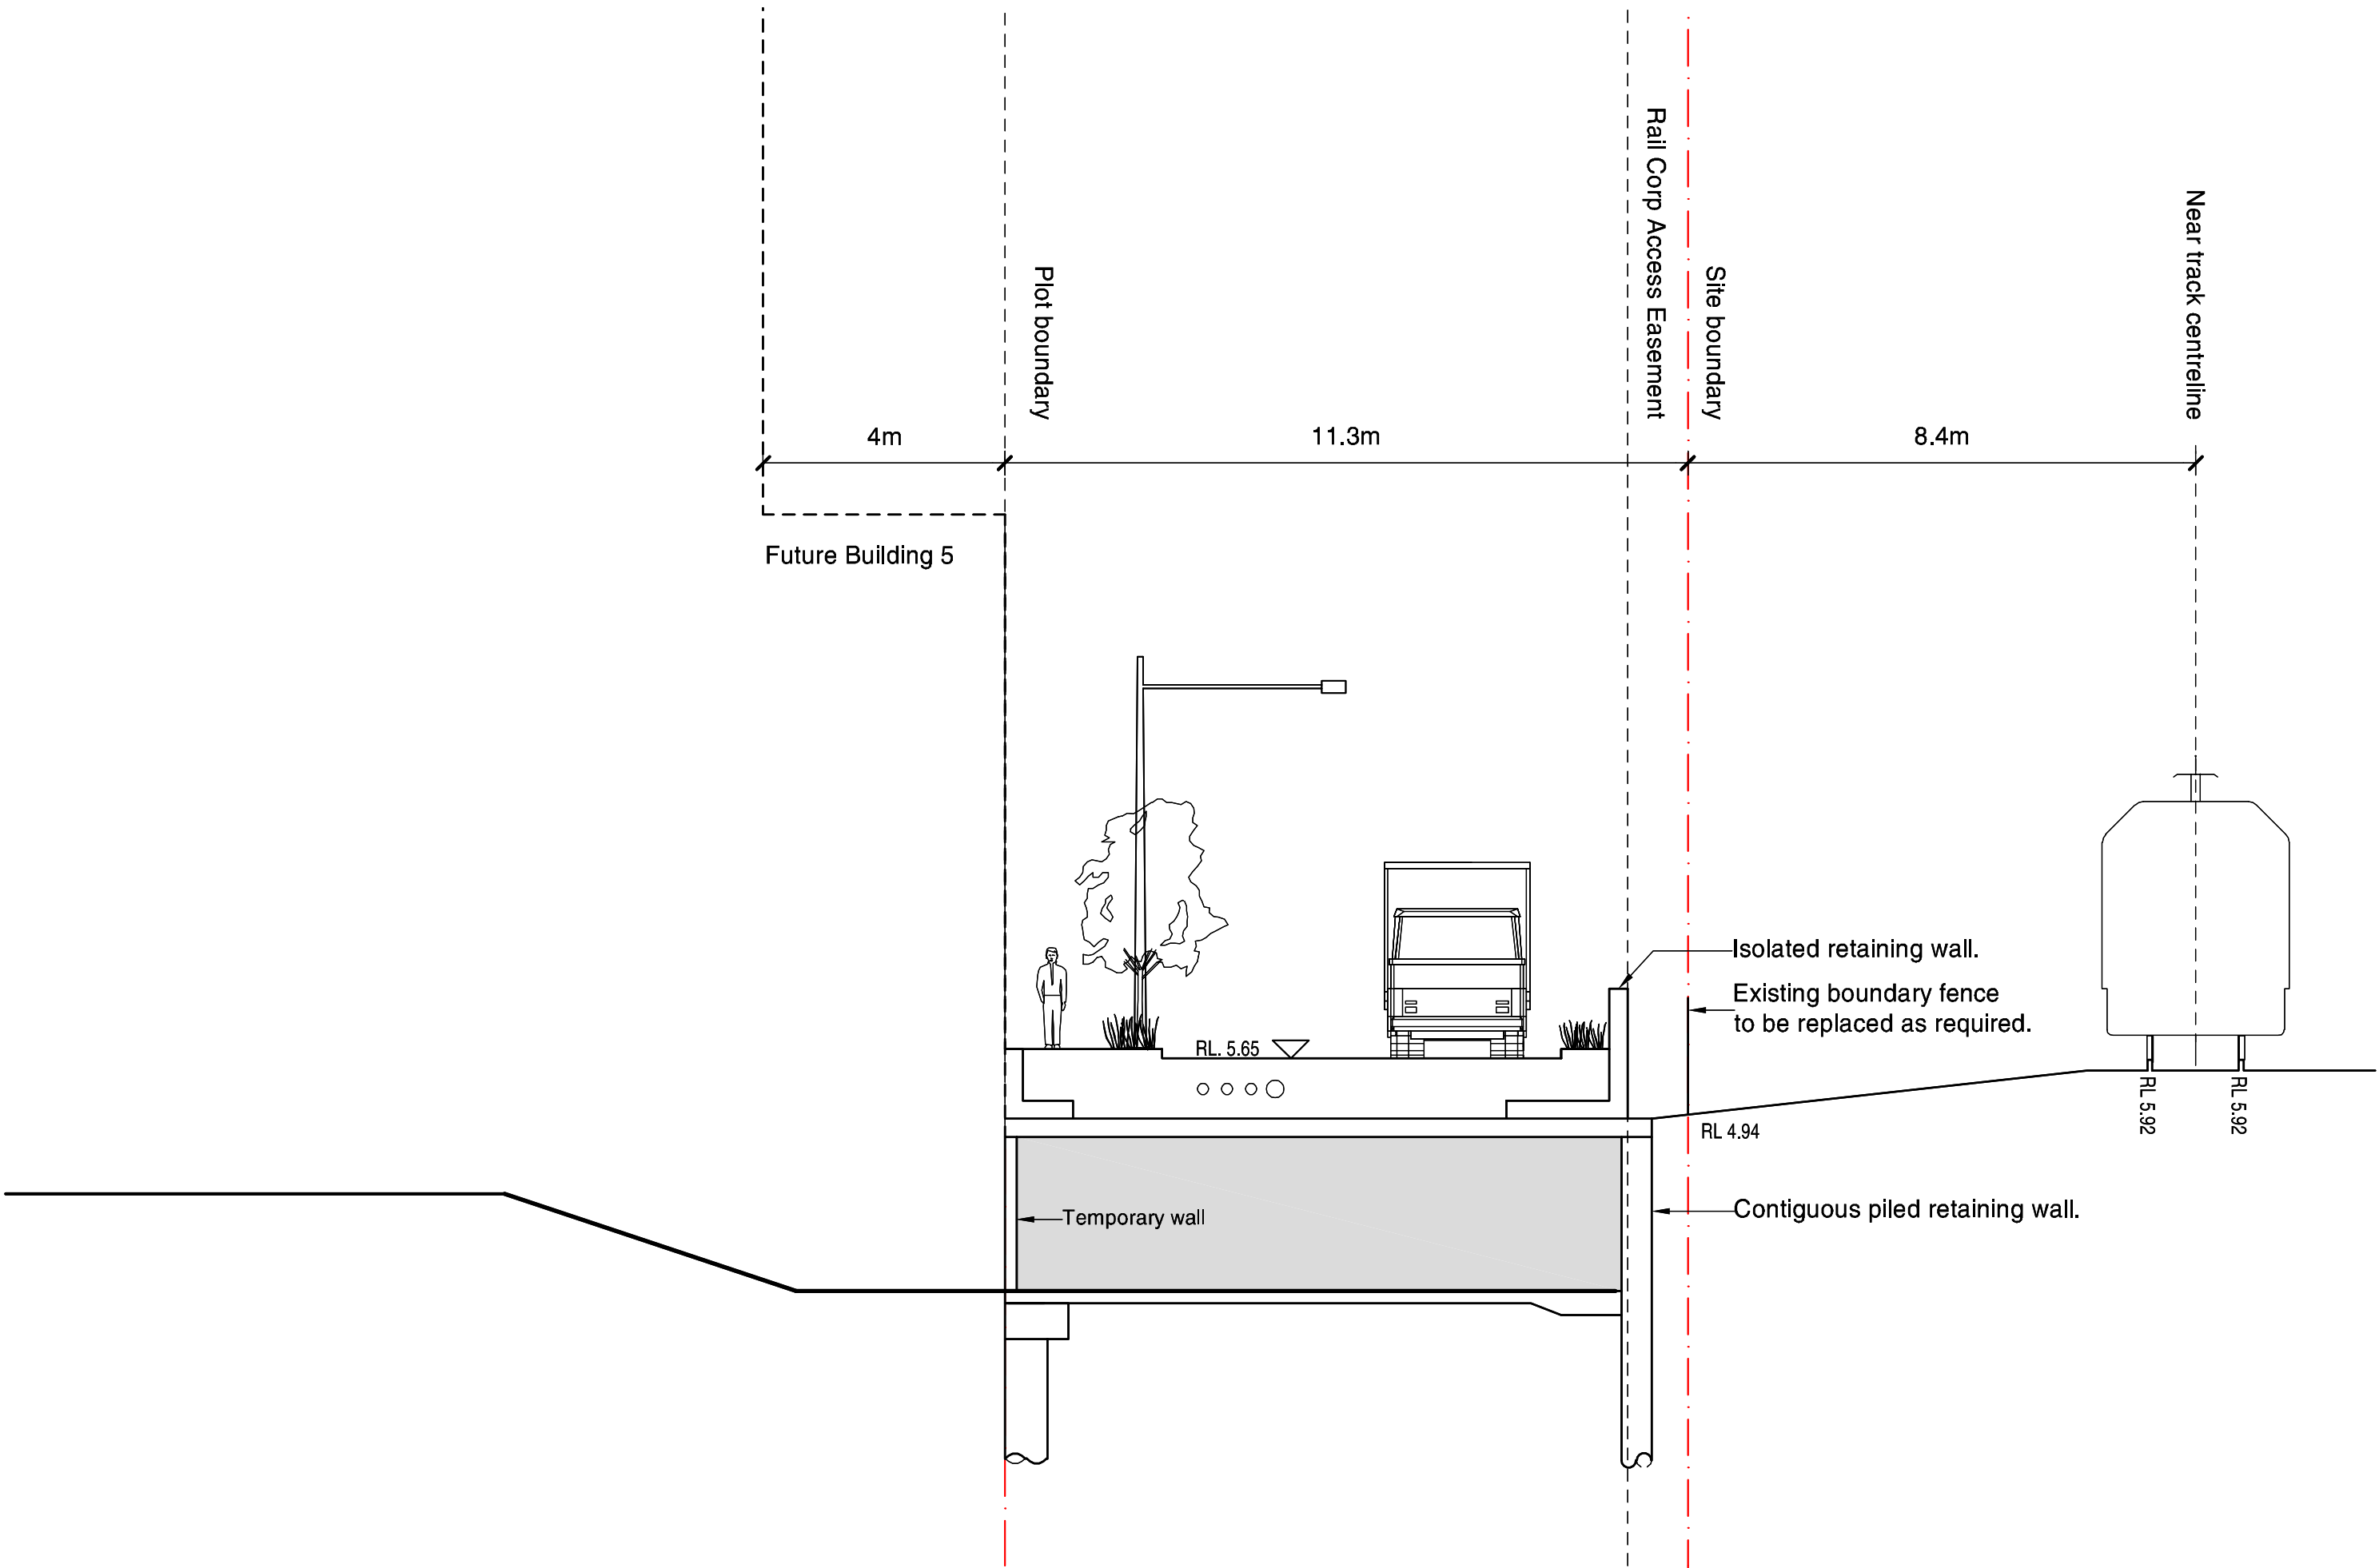
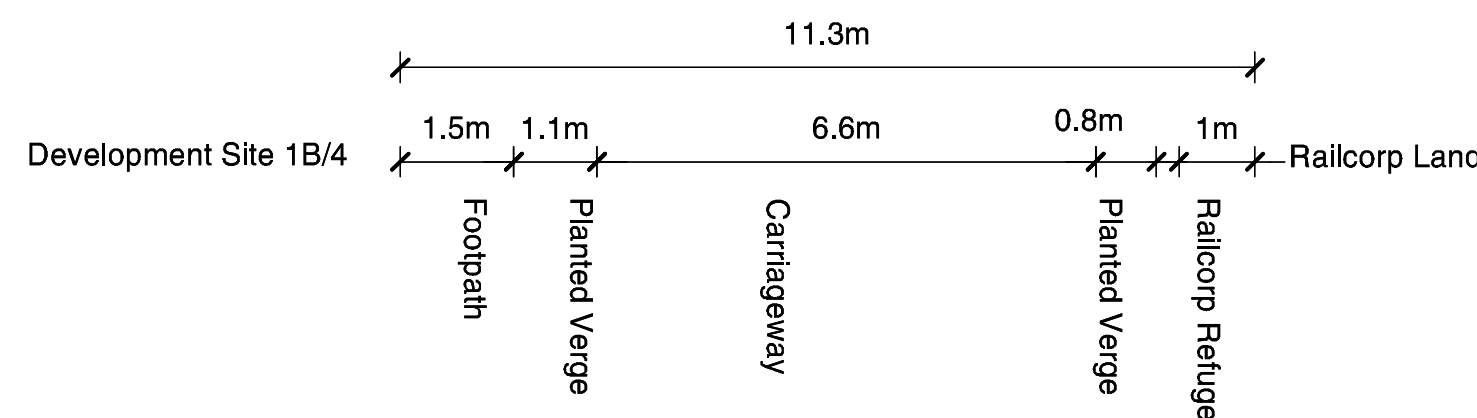


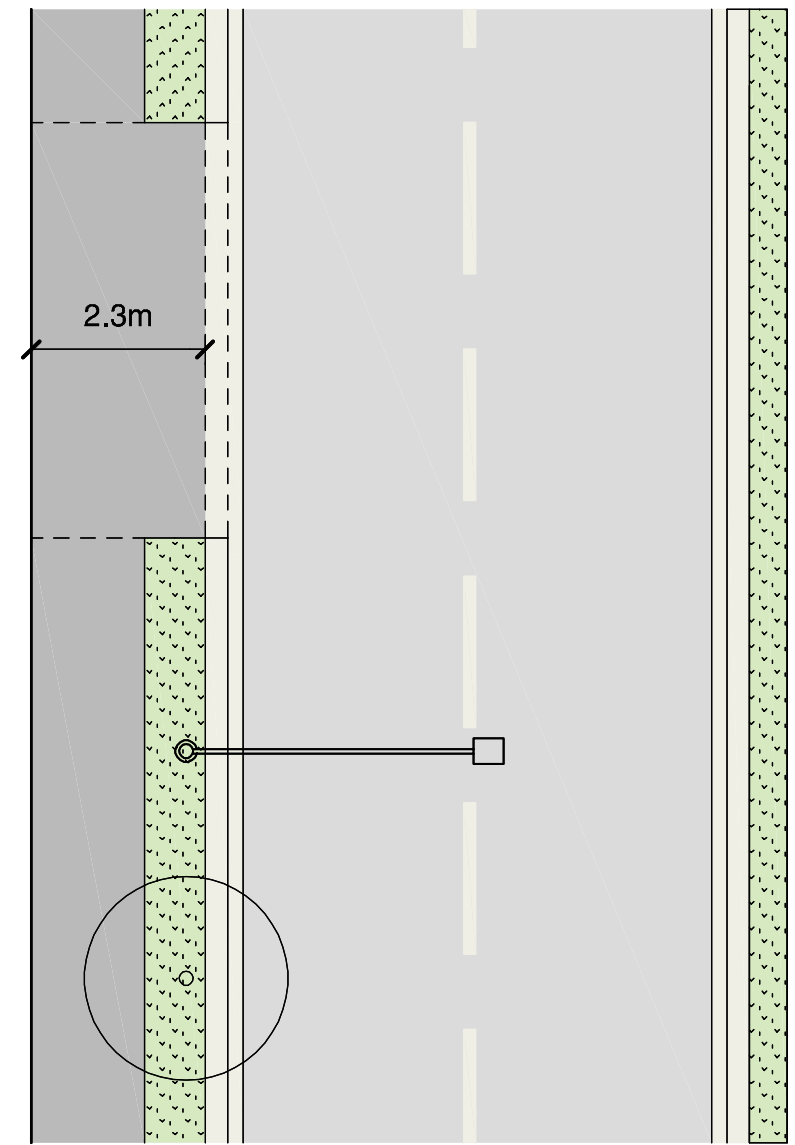

1 FUTURE BUILDING 5
PART PLAN & SECTION

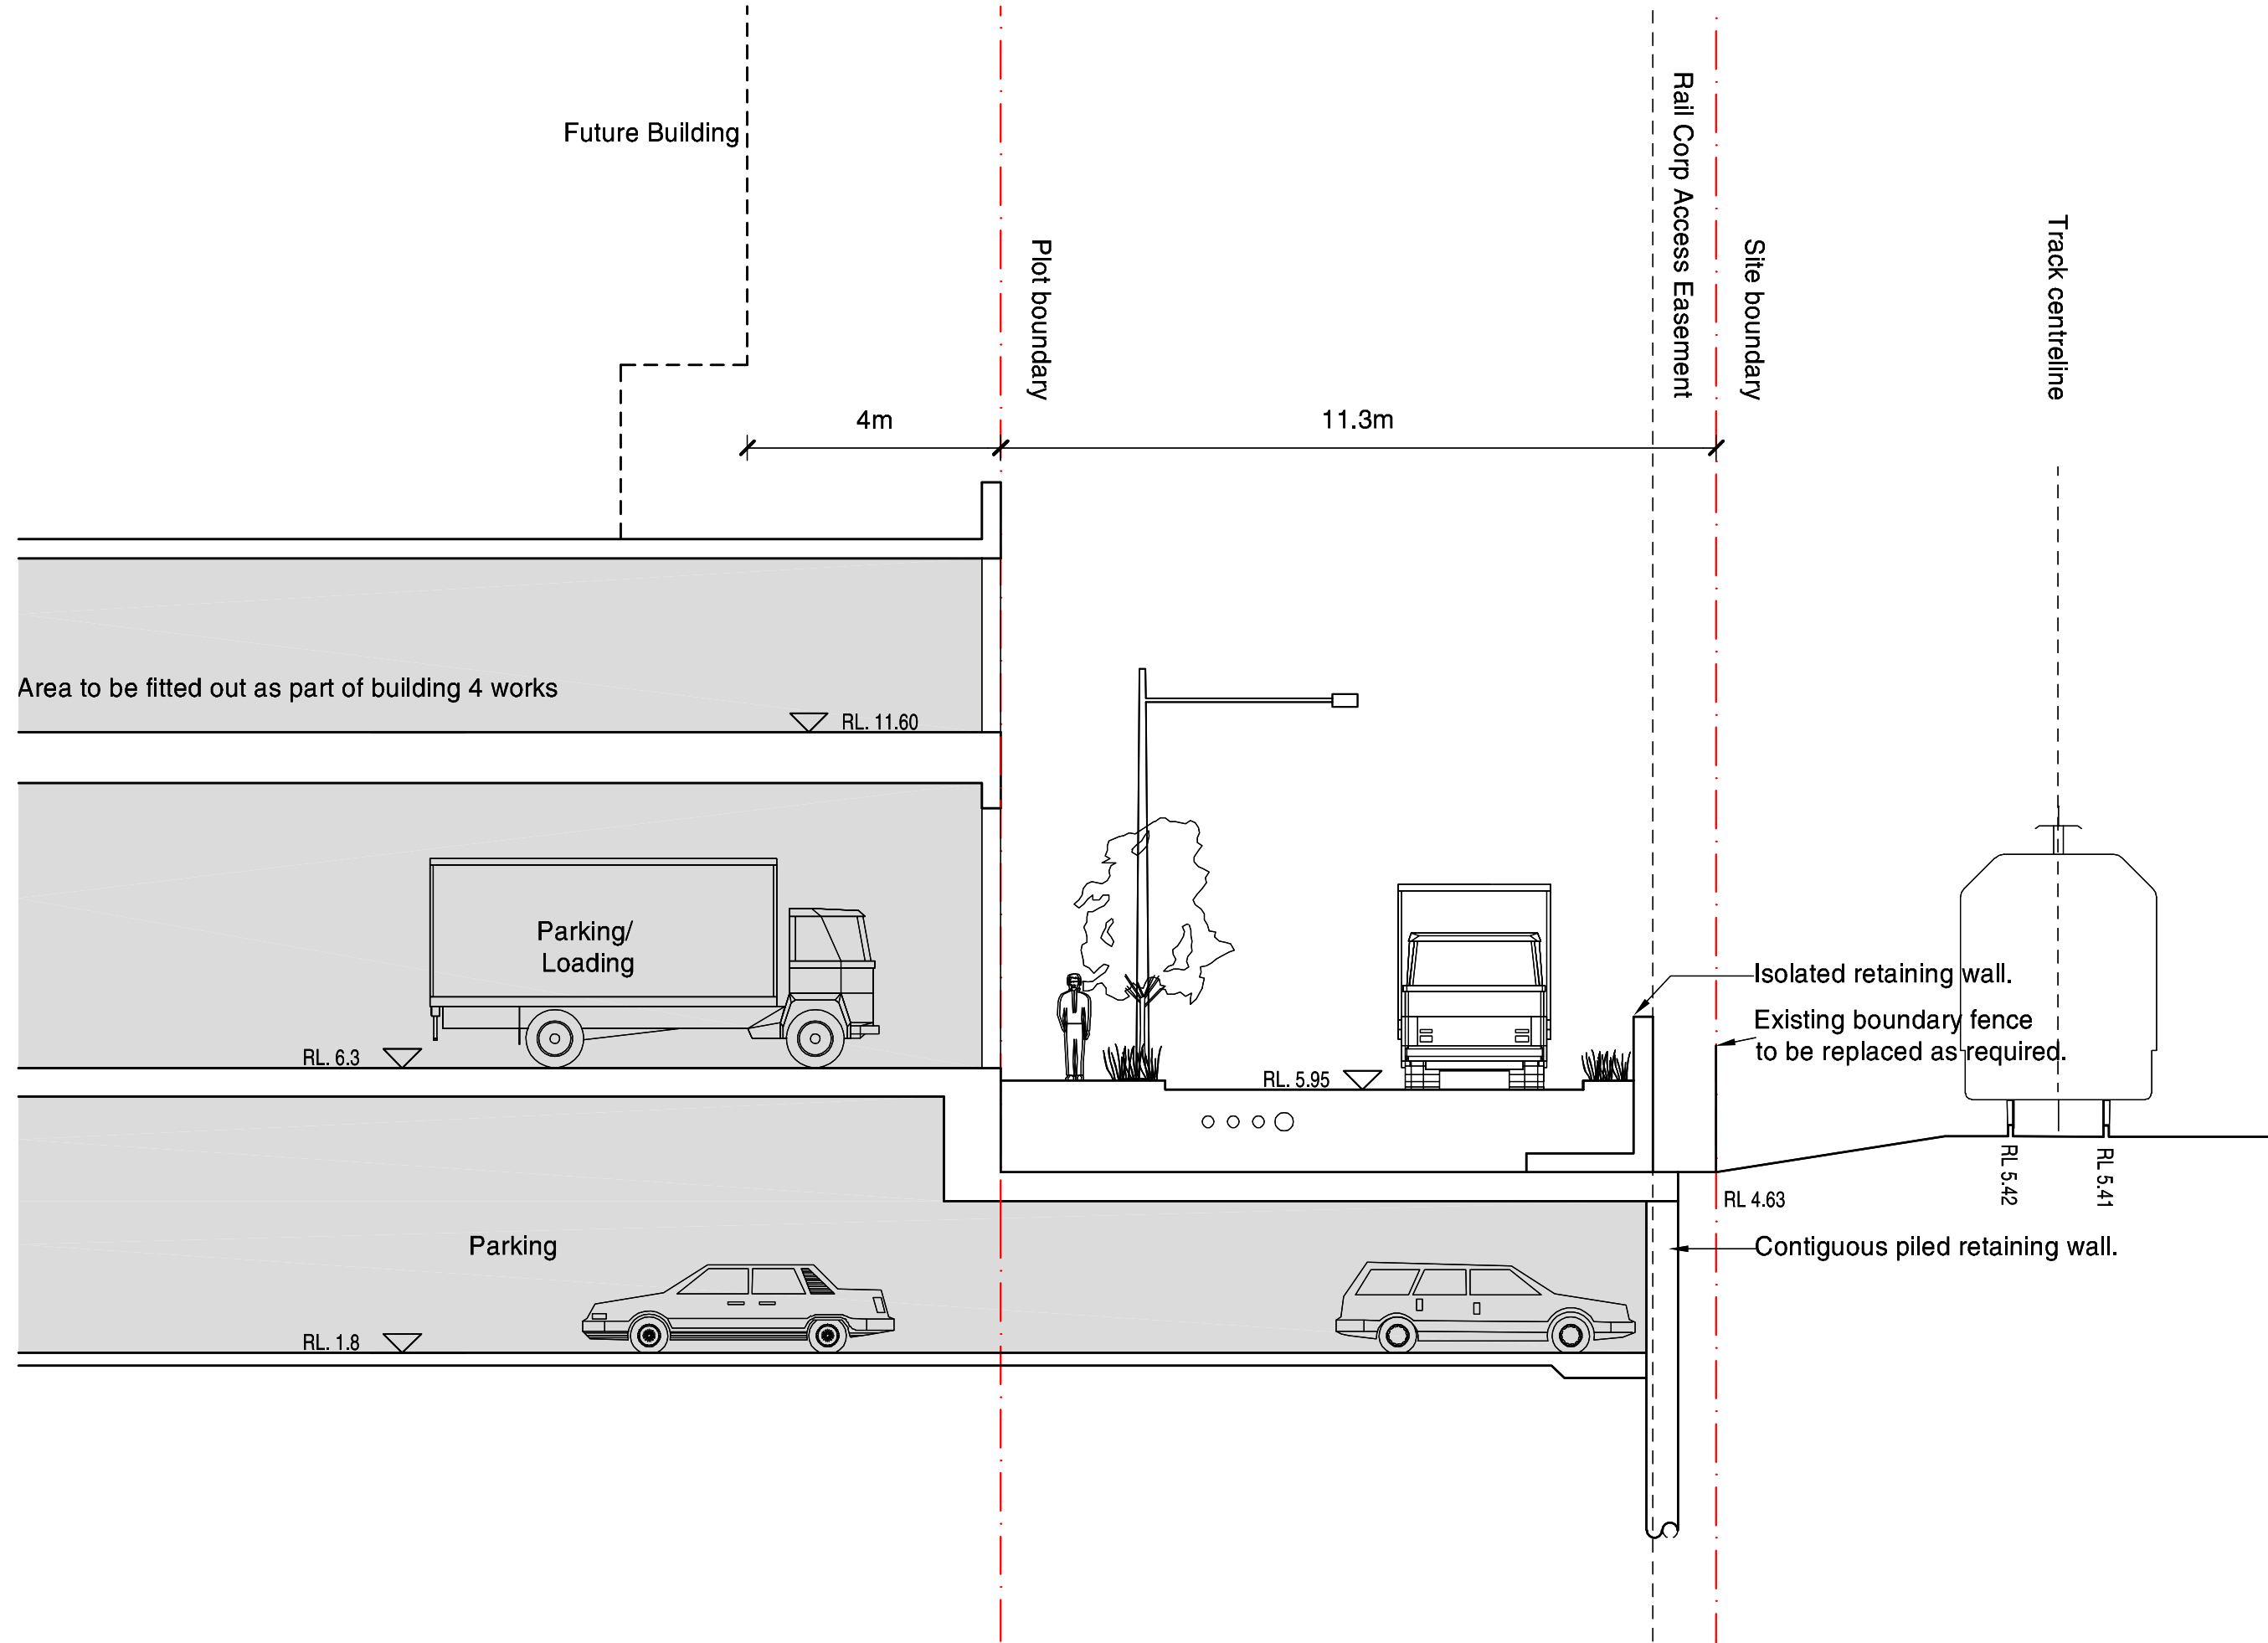

2 BUILDING 1B/4
PART PLAN & SECTION

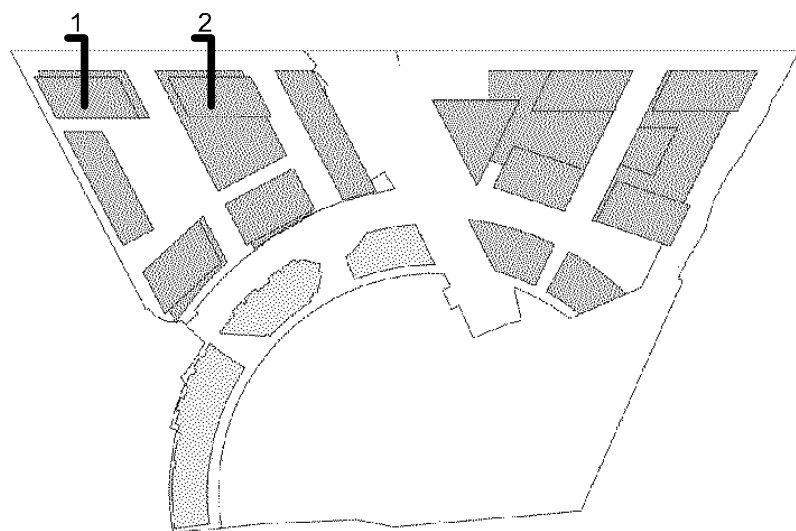

Discovery Point, Wolli Creek Concept Plan

Western Boundary Sections Spark Lane

B	17.06.11	Road widths amended	ST	MA
A	07.02.11	PROJECT APPLICATION	ST	MA
Revision	Date	Description	Initial	Checked

THIS DRAWING HAS BEEN PREPARED IN ACCORDANCE WITH DISCOVERY POINT CONCEPT PLAN URBAN DESIGN GUIDELINES.
Check all dimensions and site conditions prior to commencement of any work, the purchase or ordering of any materials, fittings, plant, services or equipment and the preparation of shop drawings and/or the fabrication of any components.
Do not scale drawings - refer to figured dimensions only. Any discrepancies shall immediately be referred to the architect for clarification.
All drawings may not be reproduced or distributed without prior permission from the architect.

Scale	1:100 @ A1, 1:200 @ A3
Drawn	ST
Checked	MA
Project No.	S11191A
Status	PLANNING
Plot Date	17/6/2011 3:18:38 PM
Plot File	S:\11100-11199\11191_australand_wollicreek\A_stage1\cad\p\...
Drawing No.	DA8-101
Revision	B

Sydney 1/243 Liverpool Street
East Sydney NSW 2010 Australia
T 02 8354 5100 F 02 8354 5199
email syd@batesmart.com.au
http://www.batesmart.com.au

Melbourne 1 Nicholson Street
Melbourne VIC 3000 Australia
T 03 8664 6200 F 03 8664 6300
email melb@batesmart.com.au
http://www.batesmart.com.au

Bates Smart Pty Ltd ABN 70 004 999 400

BATESSMART