






Summer Solstice, 21 December 9am

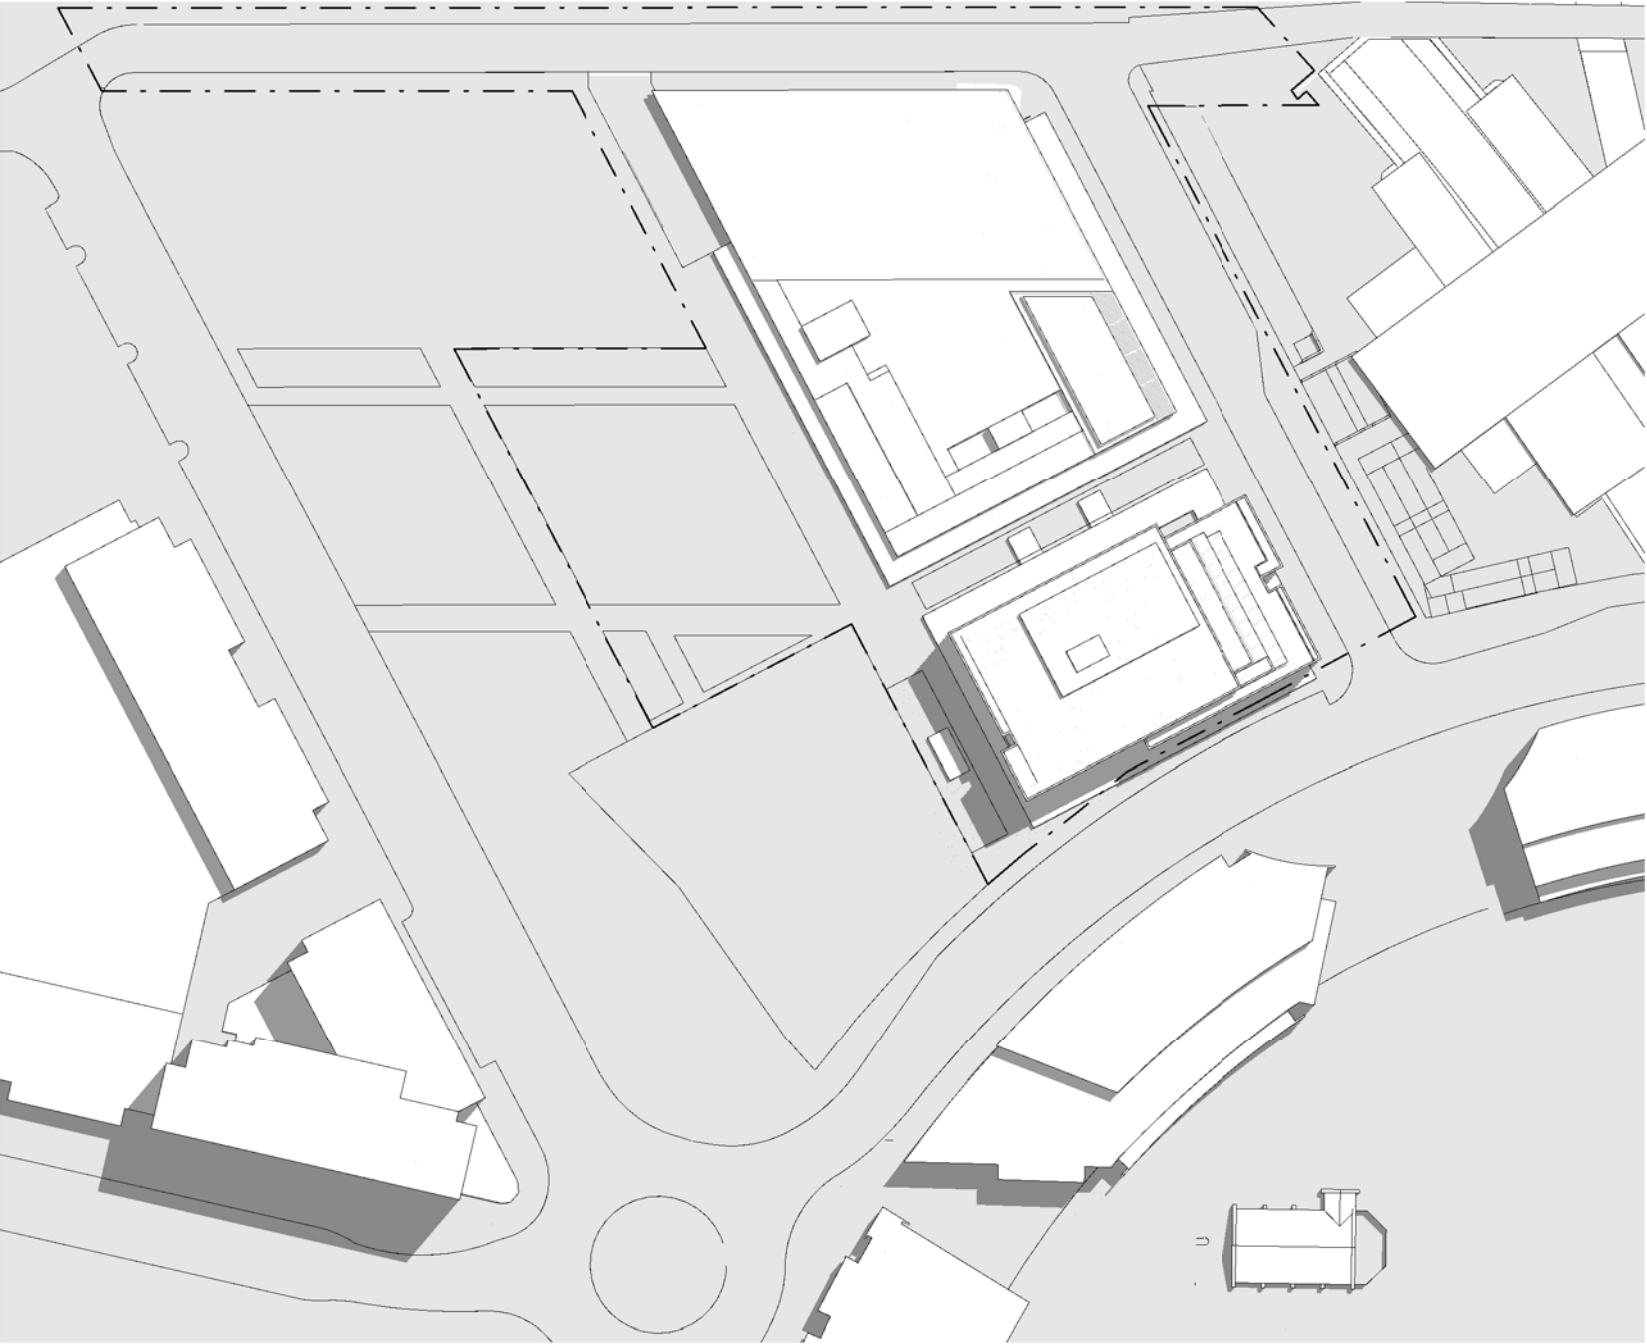

Summer Solstice, 21 December 12 noon

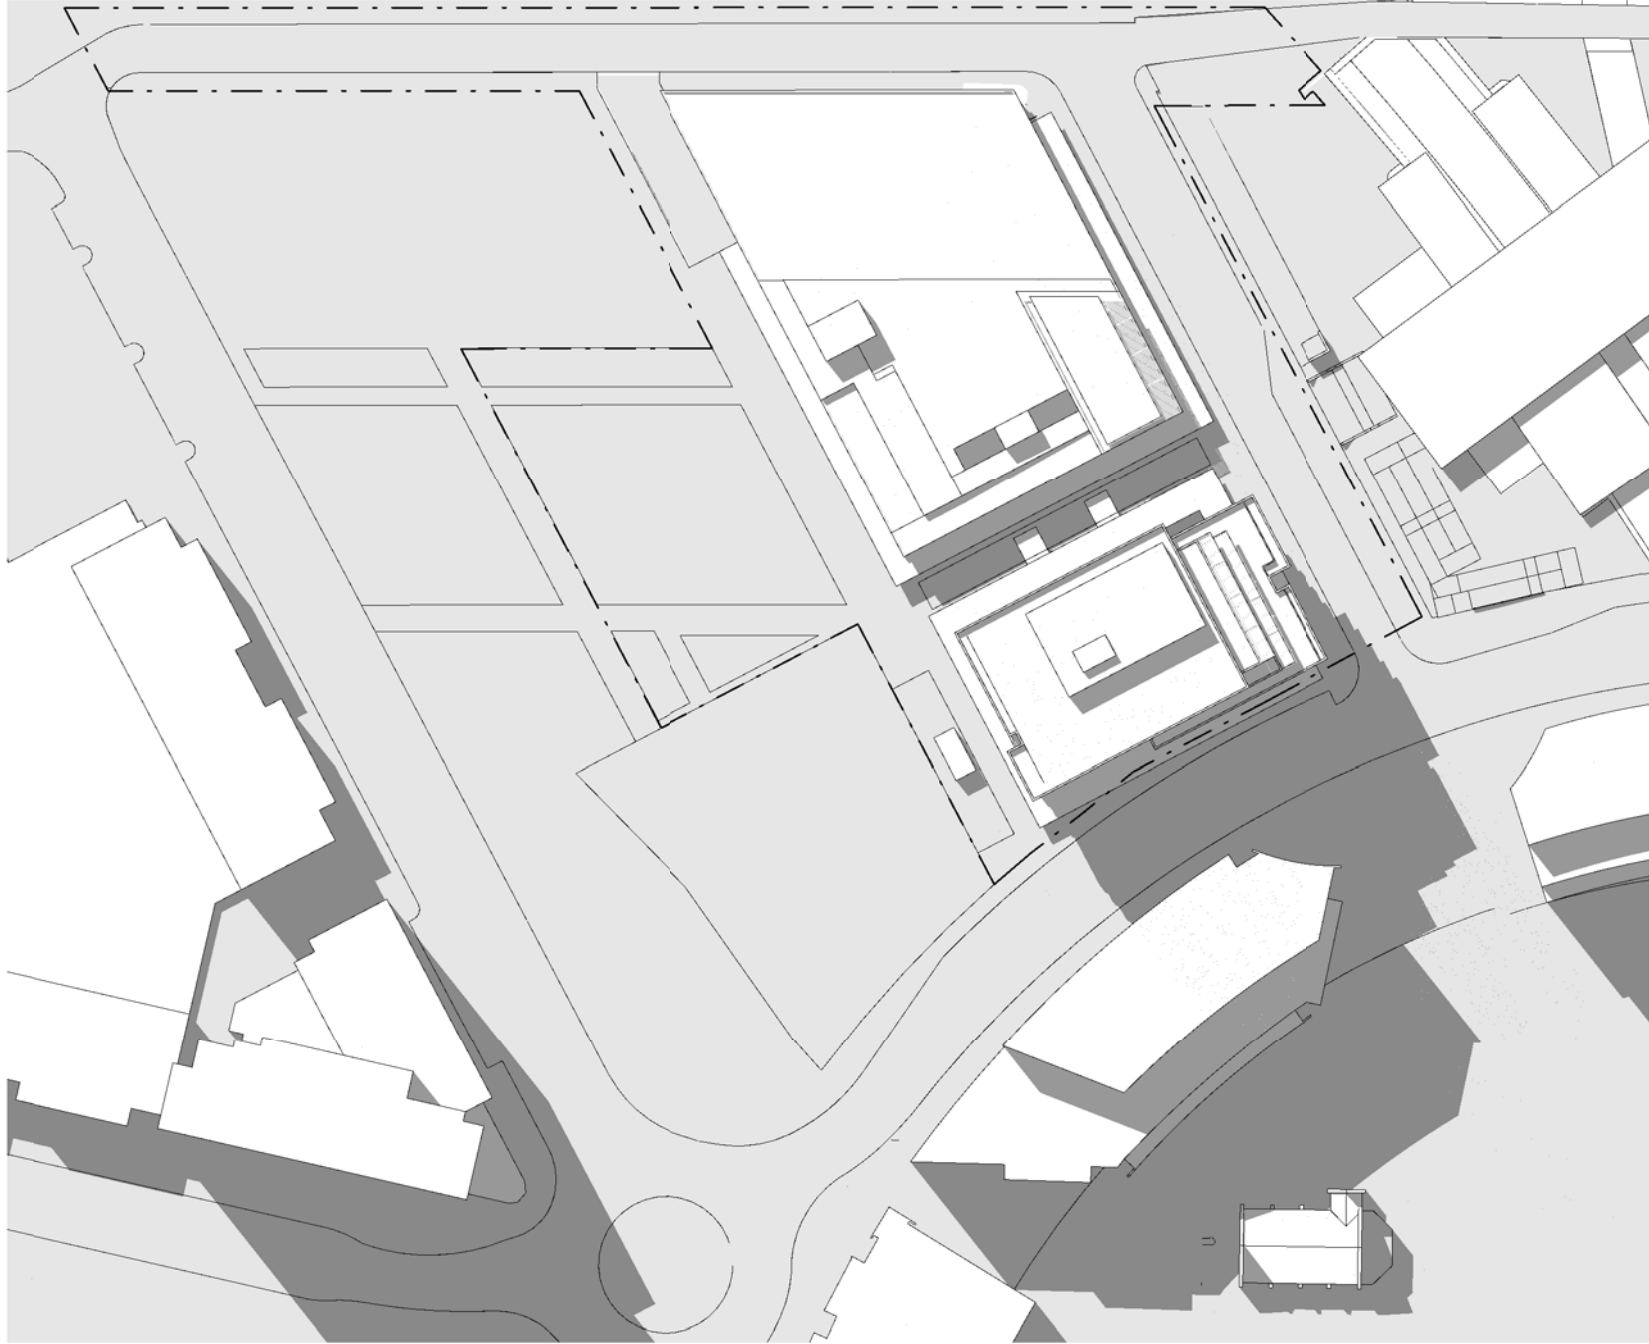


Summer Solstice, 21 December 3pm

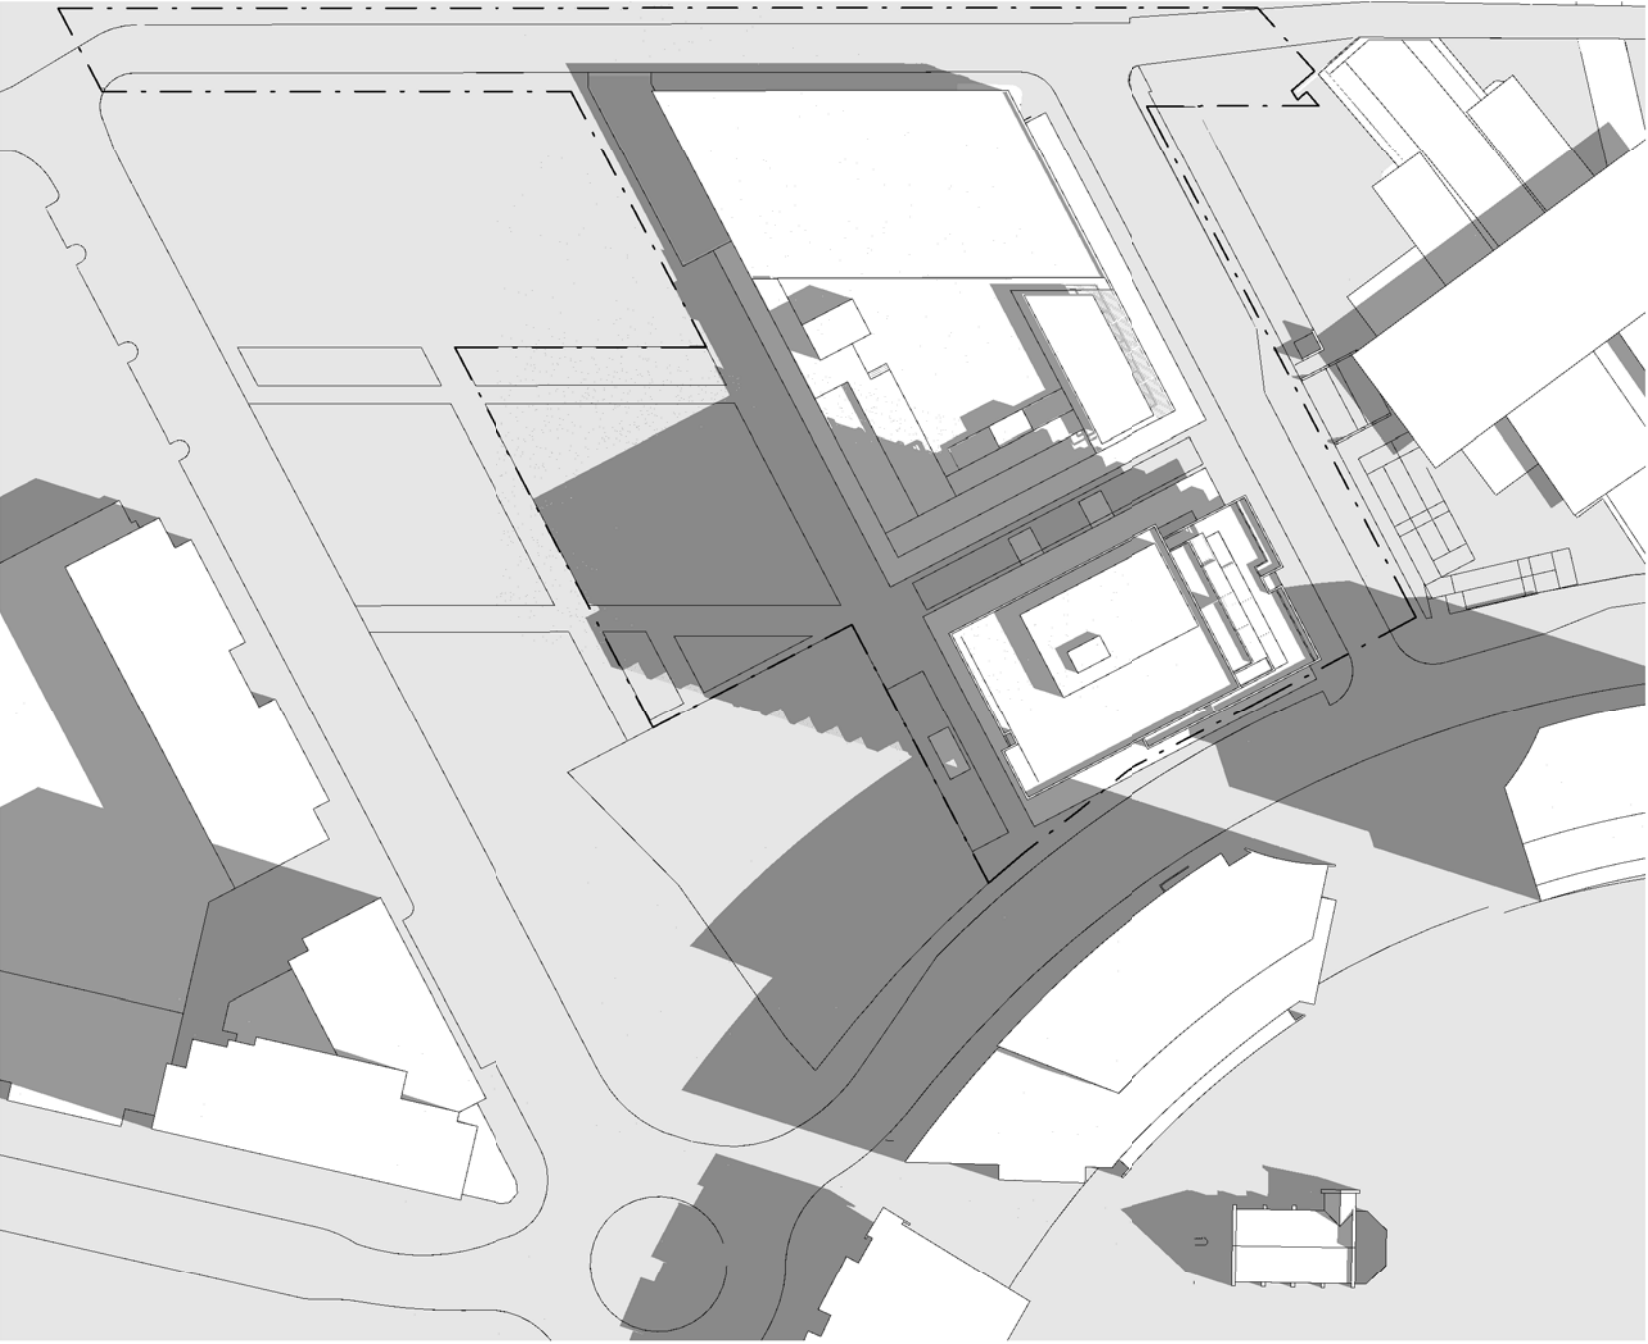


Spring Equinox, 21 September 9am



Spring Equinox, 21 September 12 noon

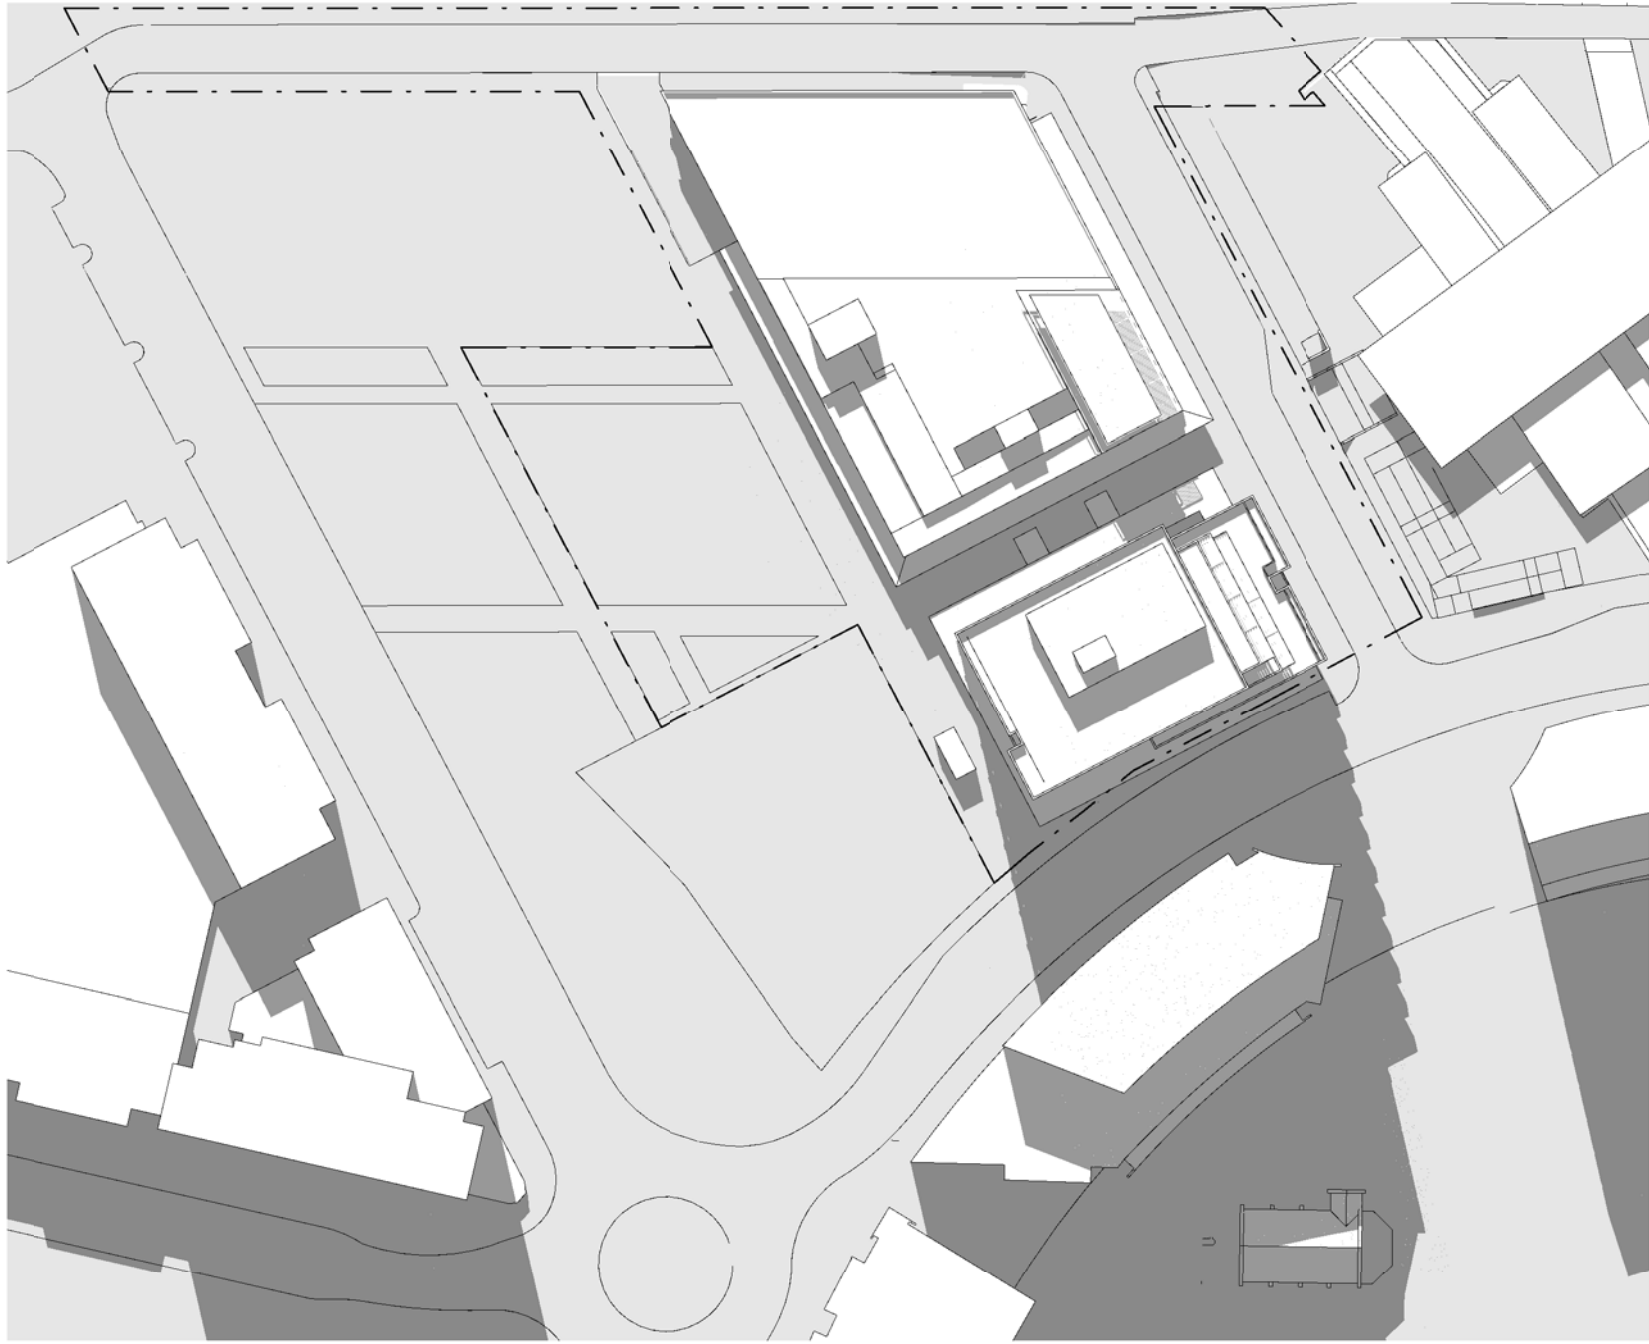

Spring Equinox, 21 September 3pm

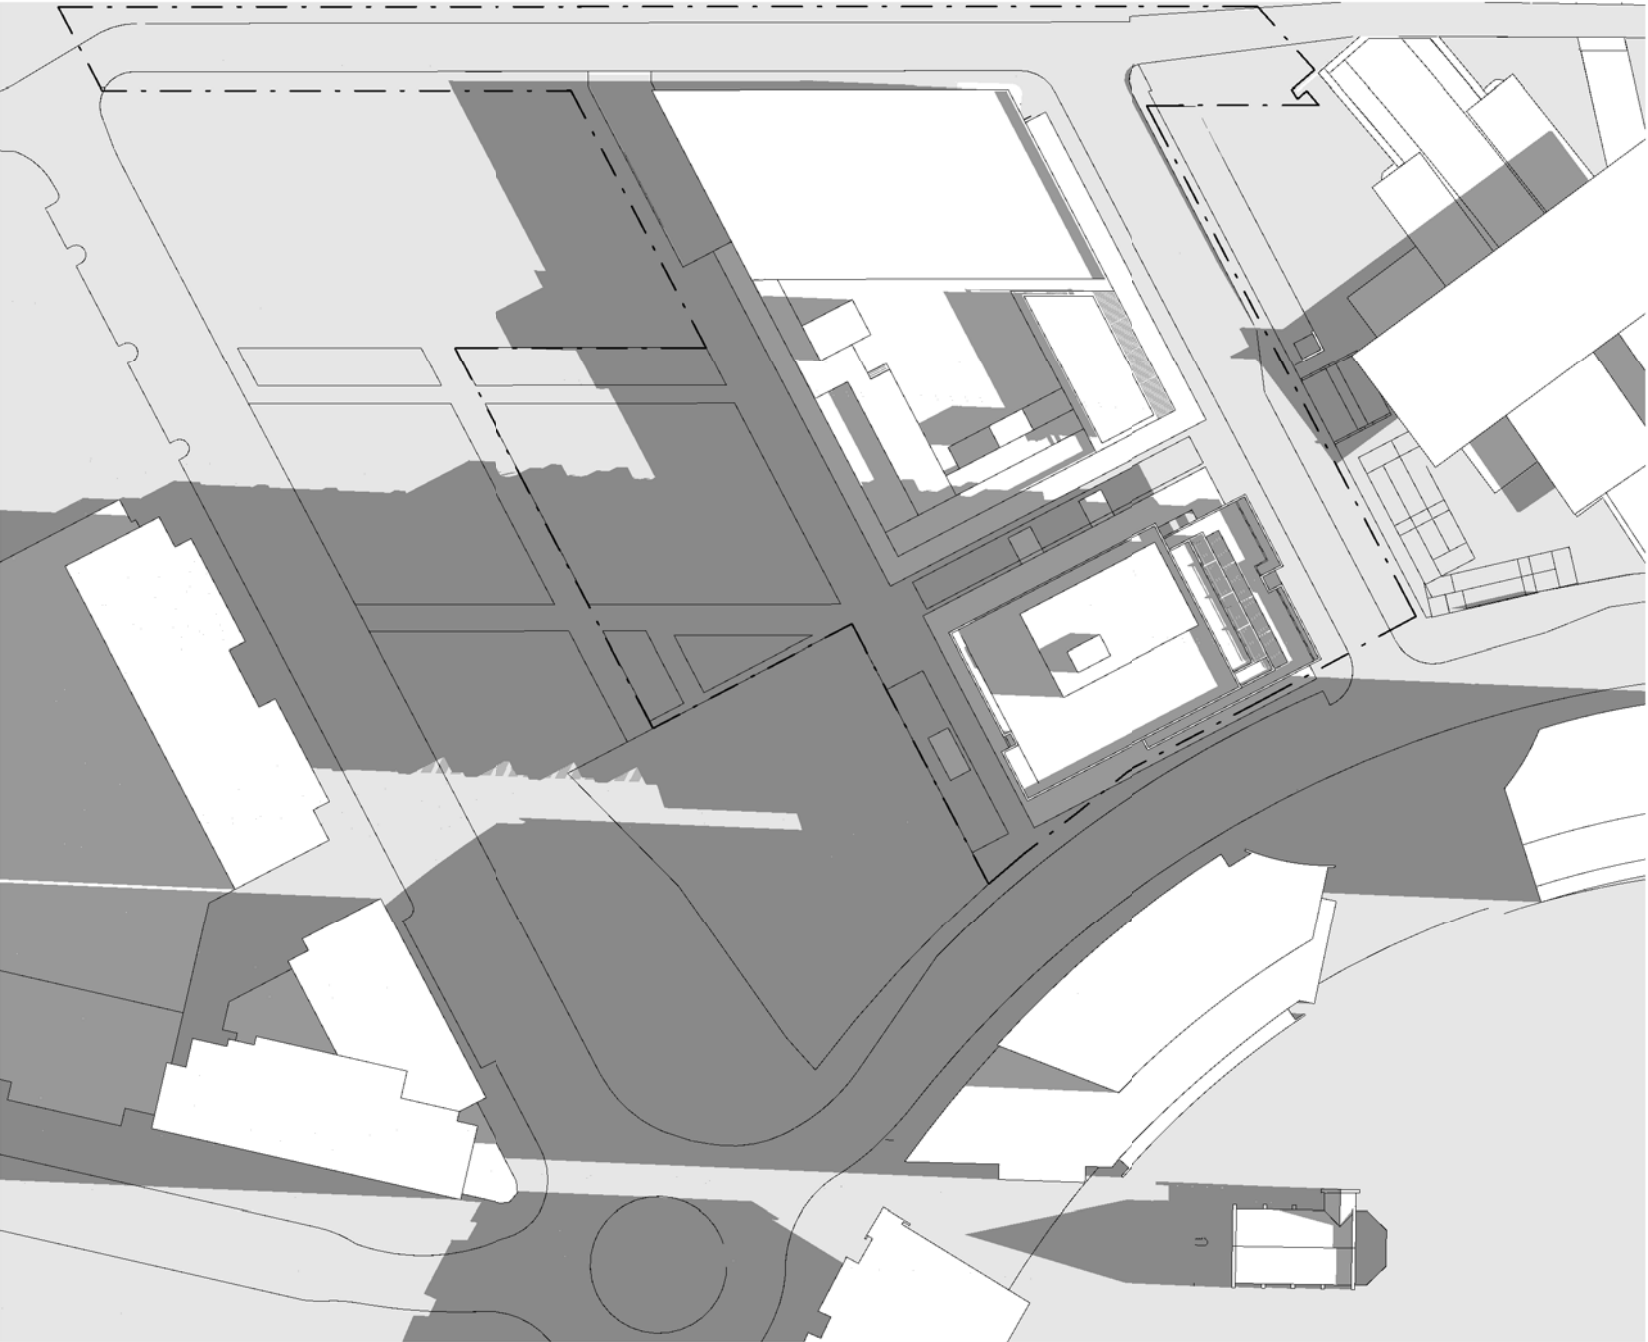

Winter Solstice, 21 June 9am



Winter Solstice, 21 June 12 noon



Winter Solstice, 21 June 3pm

THIS DRAWING HAS BEEN PREPARED IN ACCORDANCE WITH  
DISCOVERY POINT CONCEPT PLAN URBAN DESIGN GUIDELINES

Check all dimensions and site conditions prior to commencement of any work, the purchase or ordering of any materials, fittings, plant, services or equipment and the preparation of shop drawings and or the fabrication of any components.

Do not scale drawings - refer to figured dimensions only. Any discrepancies shall immediately be referred to the architect for clarification.

All drawings may not be reproduced or distributed without prior permission from the architect.

1	28.01.11	For Review		AW	MA
Revision	Date	Description		Initial	Checked



Discovery Point, Wolli Creek  
Stage 1

Shadow Diagrams



Status	PLANNING		
Scale	1 : 1000 @ A1		
Drawn	AW	Checked	MA
Project No.	S11191A		
Plot Date	7/02/2011 4:50:07 PM		
Plot File	C:\TEMP\Arch-BS-DP1-101210_TOS.rvt		

Drawing no.	DA9.001	Revision	1
-------------	---------	----------	---

**Sydney** 1/243 Liverpool Street  
East Sydney NSW 2010 Australia  
T 02 8354 5100 F 02 8354 5199  
email: syd@batesmart.com.au

**Melbourne** 1 Nicholson Street  
Melbourne VIC 3000 Australia  
T 03 8664 6200 F 03 8664 6300  
email: mel@batesmart.com.au  
http://www.batesmart.com.au

Bates Smart Pty Ltd ABN 70 004 999 400

BATESSMART™