


Key Plan

Variations to Paving Finishes

- ① Discovery Place (West) Paving Banding
- ② Discovery Place (East) Paving Finishes
- ③ Corner Detail
- ④ Paving to road carriageway

Proposed Material Schedule

CODE	ITEM	DIMENSION (mm)	COLOUR + FINISH	SUPPLIER	Contact	SPECIFICATION NOTES
PAVING FINISHES						
P1	Asphaltic Concrete to match existing					Supply and install asphalt paving in accordance with Civil Engineers Detail and to Rockdale City Council Standards. Allow for compacted subgrade, 100mm consolidated DGB sub-base, 30mm (AC30) subsurface course and 15mm (AC 5) surface course.
P2a / P2b	Concrete Unit Paver	300mm x 300mm x 40mm. 400mm x 400mm x 40mm.	River Grey, Honed Finish	Boral Stylestone or equal		Supply and install concrete unit paving in accordance with Civil Engineers Detail and to Rockdale City Council Standards. Allow for compacted subgrade, 100mm 20MPa concrete sub-base with SL7.2 reinforcement, 30mm mortar bed, But jointed (max 3mm joints) stretcher-bond paving with cement/sand (slurry mix) joint filler.
P3a	Granite Unit Paver on DGB sub-base	600mm / 750mm / 900mm x 300mm x 60mm.	Diamond black, Exfoliated Finish	United Stone or equal product	9554 3822	Supply and install granite unit paving in accordance with Civil Engineers Detail. Allow for compacted subgrade, 150mm DGB sub-base, 50mm sand/cement bedding, butt jointed (max 3mm joint) stretcher-bond paving with cement/sand (slurry mix) joint filler.
P3b / P3c	Granite Unit Paver on concrete sub-base (RCC Streetscape)	600mm / 750mm / 900mm x 300mm x 60mm. 600mm x 400mm x 60mm.	Diamond black, Exfoliated Finish	United Stone or equal product	9554 3822	Refer to detail Specification P2a/P2b
P4a	Granite Unit Paver Banding on DGB sub-base	300mm x 150mm x 60mm	Diamond Grey, Exfoliated Finish	United Stone or equal product	9554 3822	Refer to detail Specification P3a
P4b	Granite Unit Paver Banding on concrete sub-base (RCC Streetscape)	300mm x 150mm x 60mm	Diamond Grey, Exfoliated Finish	United Stone or equal product	9554 3822	Refer to detail Specification P3b/P3c
P5	Brick Paver	230mm x 76mm x 55mm	Hamlet, Brown	Austral bricks or equal	13 2742	Supply and install stacked brick paver unit in accordance with Civil Engineers Detail. Allow for compacted subgrade, 150mm DGB sub-base, 50mm mortar bed, 3mm joints with cement/sand (slurry mix) mix filler.
P6a	Granite Road Paving	100mm x 200mm x 80mm	Diamond Black. Hand dressed or gullotine edges.			Supply and install herringbone (interlocking) paving in accordance with Civil Engineers Detail and specification. Allow for compacted subgrade, stabilised roadbase, 50mm sand/cement bedding course and joint filler
P6b	Granite Sett	80mm x 80mm x 60mm	Diamond Black 80-30 Exfoliated-Honed Finish. Hand dressed or gullotine edges.			Refer to detail Specification P2a/P2b
P9	Granite Unit Paver on concrete sub-base (RCC streetscape Paving)	300mm x 200mm x 60mm	Diamond Green, Exfoliated Finish	United Stone or equal product	9554 3822	Refer to detail Specification P3b/P3c

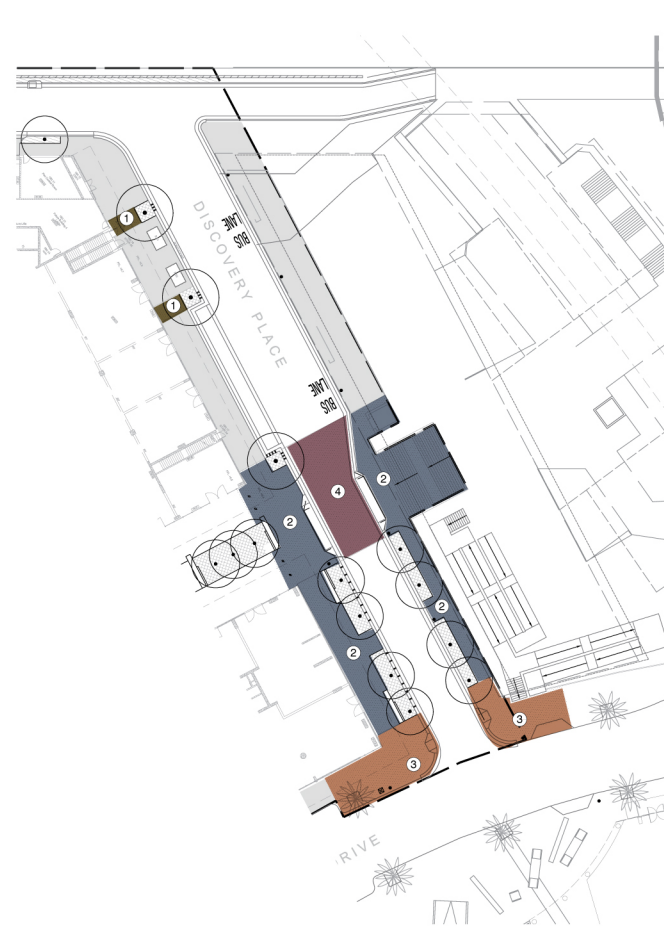

Paving finish variations plan 1:500

Client AUSTRALAND	Town Planning JBA group	Architect BATESSMART.	Landscape Architect turf	Project Discovery Point, Wolli Creek	Document Title Landscape PDP Variations Stage 1 and Stage 6 Works	Project No 1002 Scale 1:500 Date 17.11.11 For Discussion	Revision A Date 17.11.11	Drawing No 08
-----------------------------	--------------------------------------	---------------------------------	------------------------------------	--	---	---	---	-------------------------