


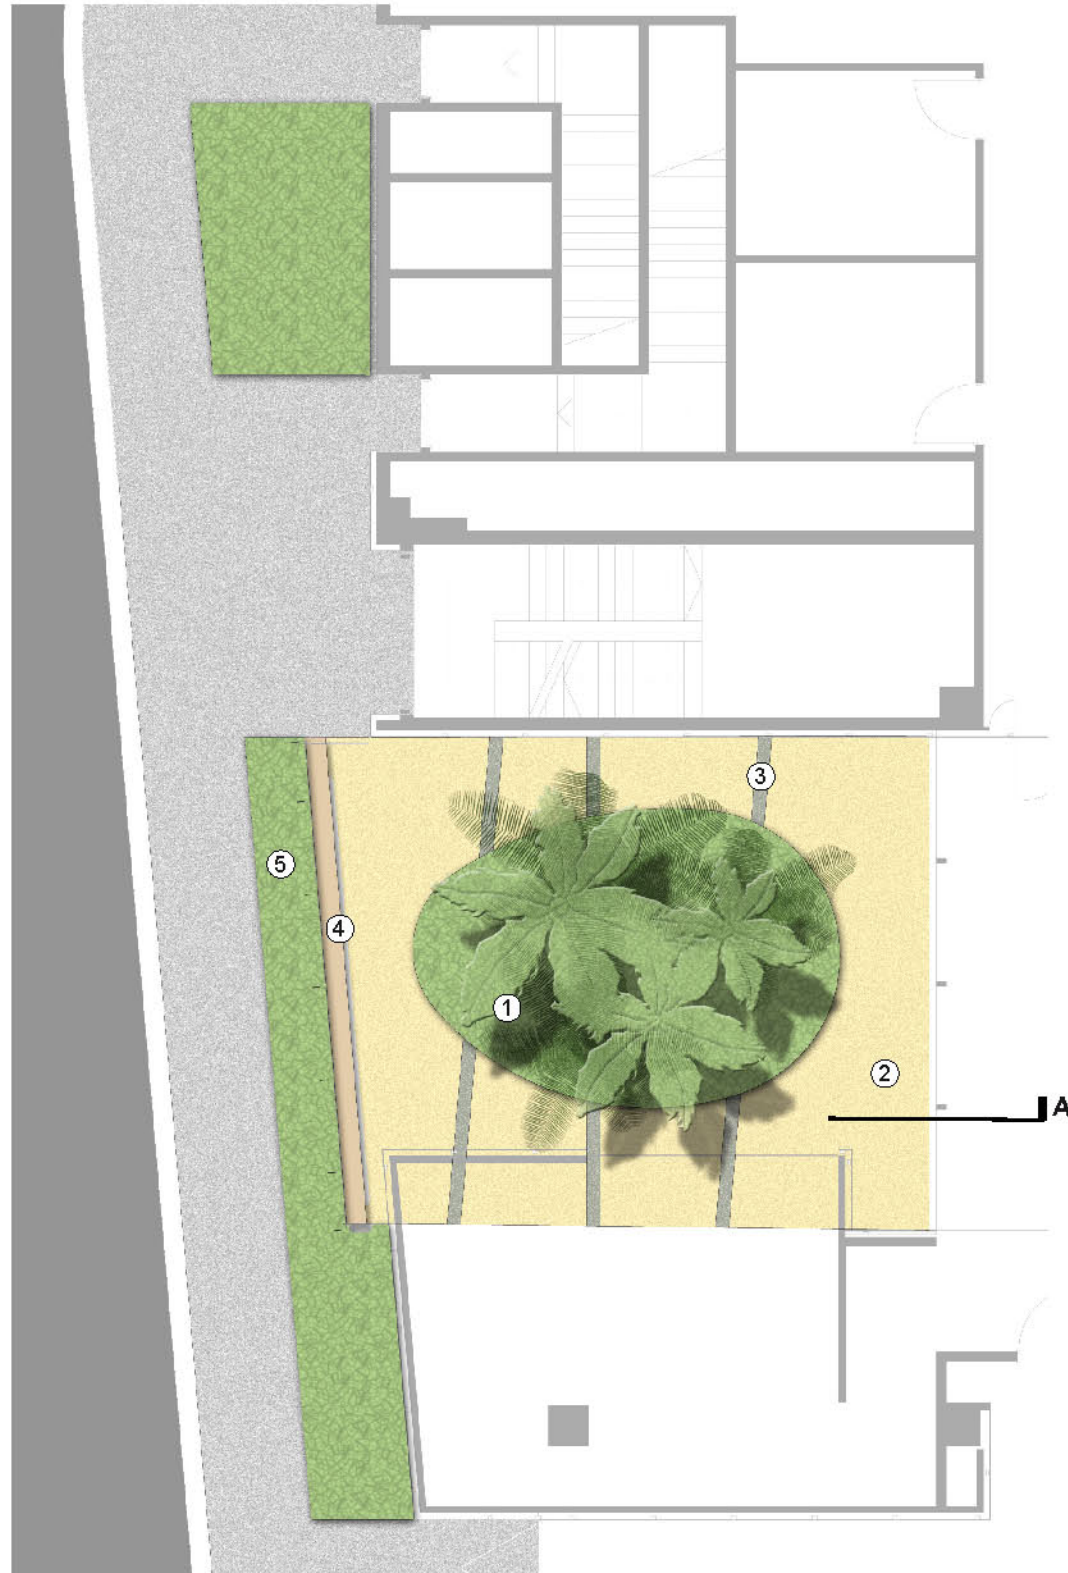

- PLANTING
- GRAVEL
- FEATURE WALL
- WATER
- TIMBER
- ROAD
- TREES

1. Mound planting area with Palm Trees & Fern
2. Gravel
3. Pebble paving strips
4. Feature Wall with Ballasted Over
5. Planting on Street Level


Courtyards

The building features three 'sunken' courtyards: adjacent the northern entry; at the south terminating the building's central spine; and midway along the Missenden road frontage.

The purpose of these courtyards is to provide a valuable green outlook for adjacent hospital rooms and an occasional 'passive' breakout space at the lower ground floor.

The design approach creates a family of courtyard spaces each featuring: a outer landscape wall, large garden areas featuring species such as native Livistonia Palms, Cyathea tree ferns and viola/ fern understory. A light coloured paving will assist in reflecting light from each courtyard floor while each shallow water pools hold a mirror to the sky.

Simple, robust and strongly horizontal seating benches will be located as required.

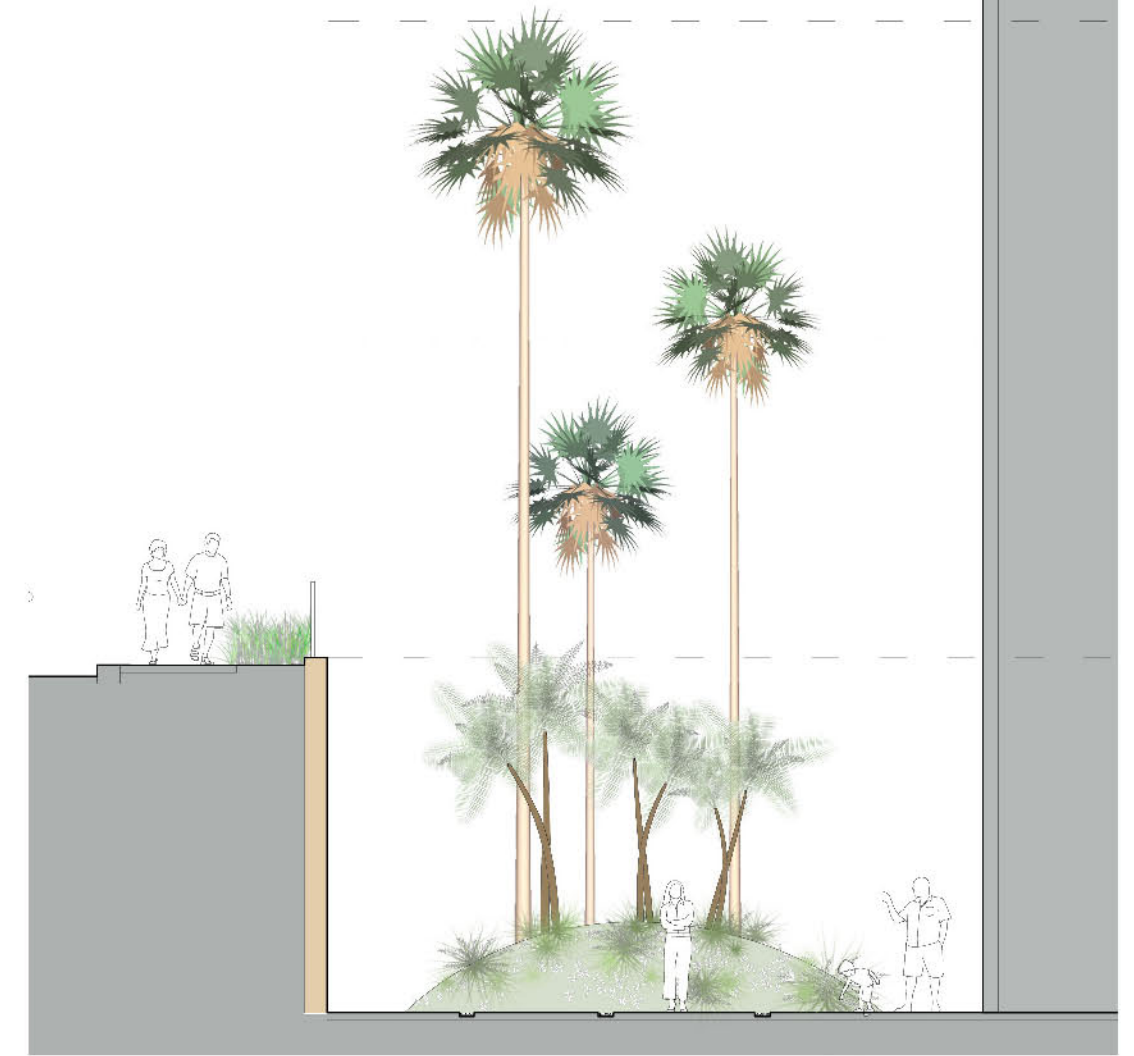

Section A

Client	Architect	Landscape Architect	Project	Drawing Title	Project No.	Dwg No.	Revision
Lifehouse Cancer Centre	Rice Daubney	turf landscape architecture & urban design	Lifehouse at RPA	South Sunken Courtyard	0920	L3	D
					Scale	Date	
					1/100 A3	10.06.10	
					Dwg Status	PA submission	



- 1. Steel Raised Planter with Palm trees and Fern
- 2. Steel Water Basin
- 3. Feature Wall with Ballasted over
- 4. Gravel
- 5. Pebble paving strips
- 6. Planting on Street Level



Section B

Client	Architect	Landscape Architect	Project	Drawing Title	Project No.	Dwg No.	Revision
Lifehouse Cancer Centre	Rice Daubney	turf landscape architecture & urban design	Lifehouse at RPA	Eastern Sunken Courtyard Section	0920	L4	D
					Scale 1/100 A3	Date 10.06.10	
					Dwg Status PA submission		



- PLANTING
- GRAVEL
- FEATURE WALL
- WATER
- TIMBER
- ROAD
- TREES

1. Steel water basin
2. Feature planting zone
3. Pebble paving strips
4. Fire egress access on gravel
5. Benches
6. Feature Wall with Ballasted over
7. Gravel
8. Upper cage zone
9. Feature planting on street level

Main Entry Element

In keeping with the courtyard 'family' the main entry will be flanked by a small garden of water, ferns and herbaceous planted in a pebble surround.



Client	Architect	Landscape Architect	Project	Drawing Title	Project No.	Dwg No.	Revision
Lifhouse Cancer Centre	Rice Daubney		Lifhouse at RPA	North Sunken Courtyard and Main Entry	0920	L5	D
					Scale 1/100 A3	Date 10.06.10	
					Dwg Status PA submission		