




LEVEL 03

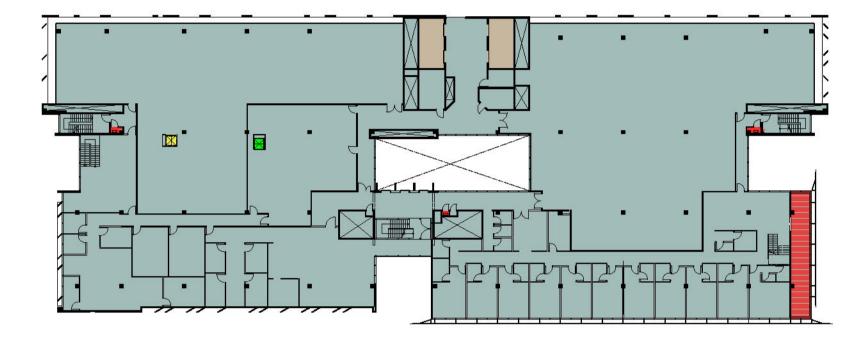

LEVEL 04

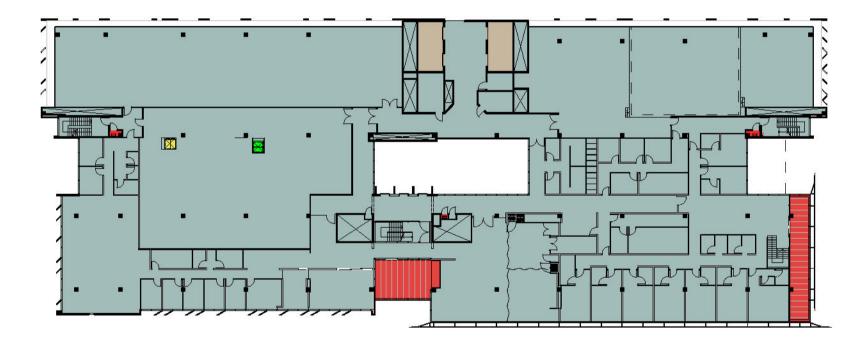


LEVEL 05

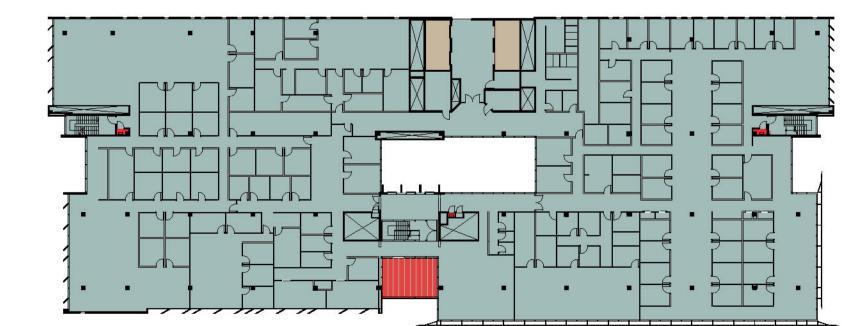


LEVEL 06




LEVEL 07

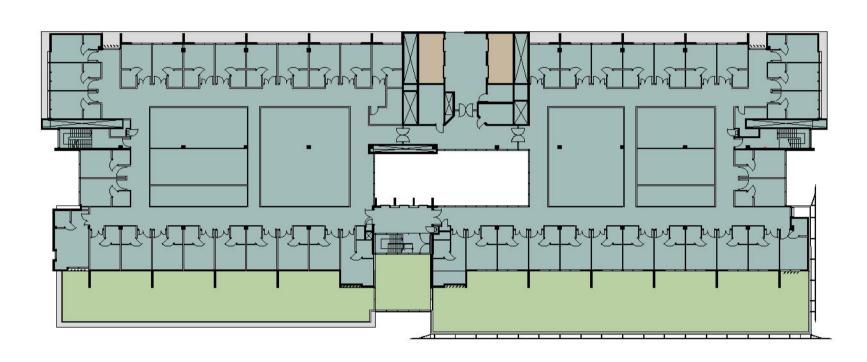


LEVEL 08

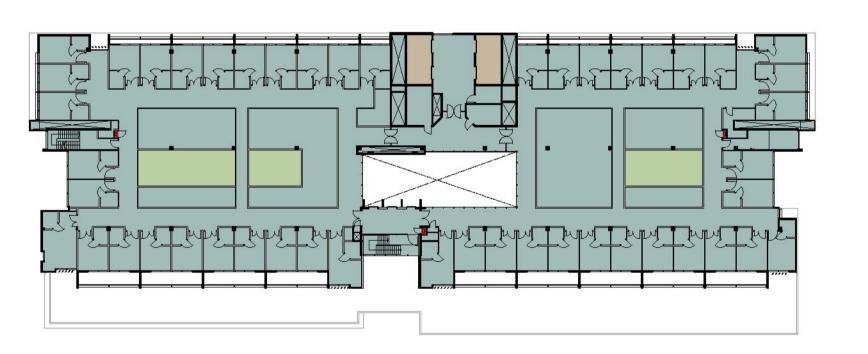

LEVEL 09

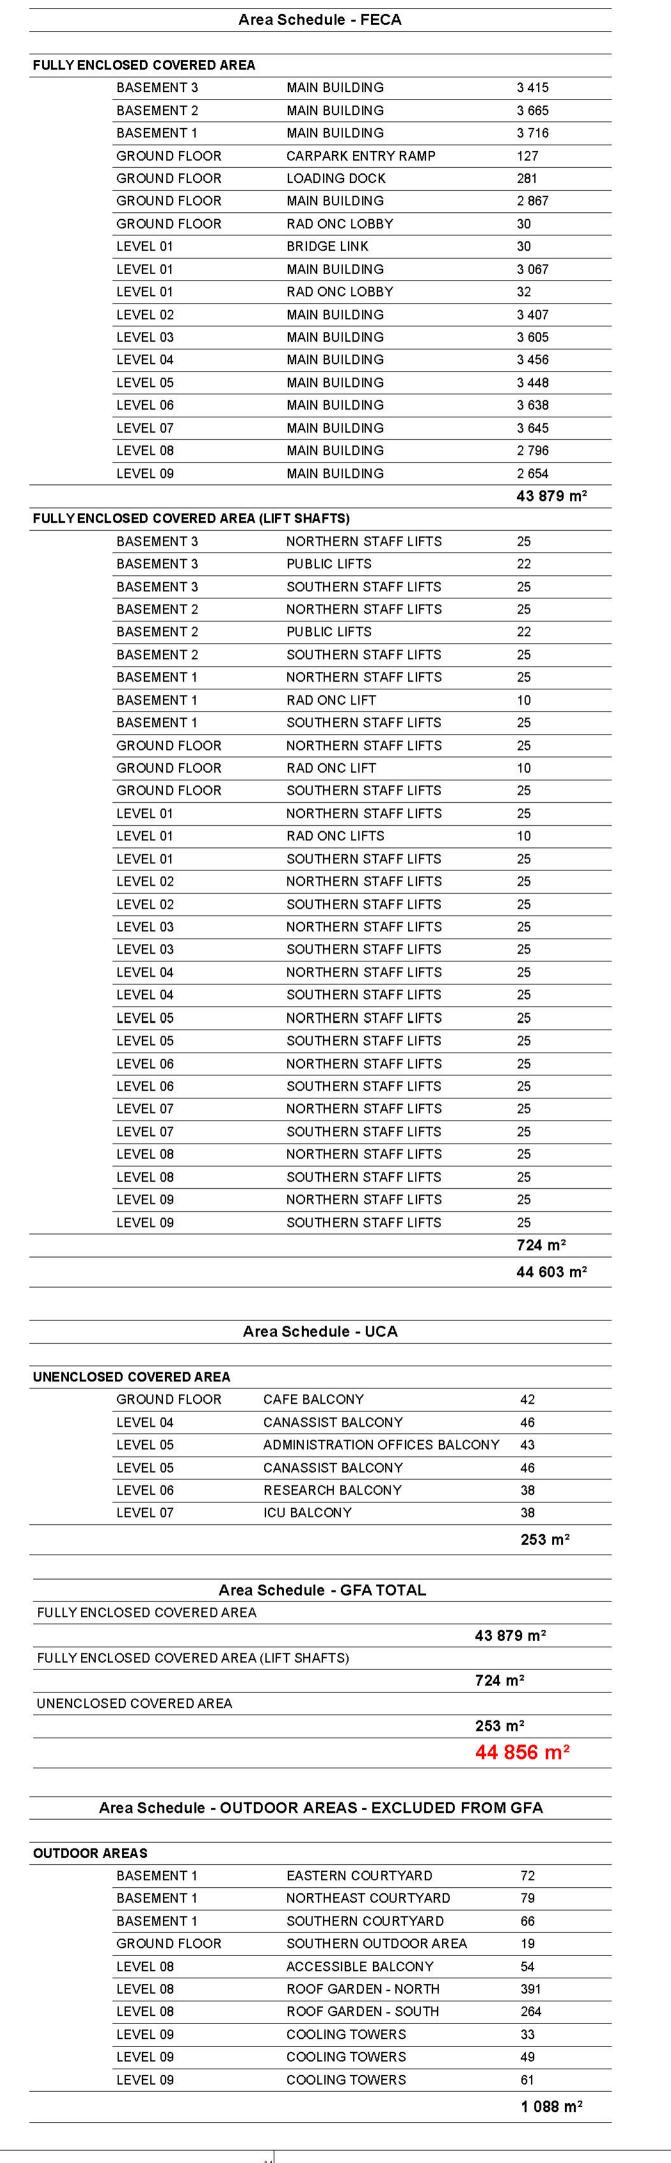

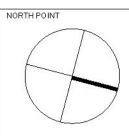

THIS DOCUMENT IS THE COPYRIGHT OF RICE DAUBNEY (NSW) Pty. L.M.
ALL INFORMATION ILLUSTRATED ON THIS DOCUMENT IS TO BE CHECKED AND VERIFIED ON SITE.
IN THE EVENT OF DISCREPANCIES REFER TO ARCHITECT PRIOR TO COMMENCEMENT OF THE WORK
DO NOT SCALE DRAWINGS MANUALLY OR ELECTRONICALLY.

KEY PLAN / SECTION

REV	DESCRIPTION OF CHANGE	DRAWN	CHECK	DAT

FULLY ENCLOSED COVERED AREA FULLY ENCLOSED COVERED AREA

RIDER LEVETT BUCKNALL

LEVEL 5 41 MCLAREN STREET

QUANTITY SURVEYOR

P: 02 9922 2277 F: 02 9957 4197 www.rlb.com SERVICES ENGINEER

SINCLAIR KNIGHT MERZ

SKM 100 CHRISTIE STREET ST LEONARDS 2065

P: 02 9928 2100 www.skm.com

STRUCTURAL ENGINEER

SCP CONSULTING

LEVEL 2 DANCHEN HOUSE 507 KENT STREET SYDNEY 2000

P: 02 9267 9312 F: 02 9261 5871 www.scpconsult.com.au

PROJECT DIRECTOR

UNENCLOSED

COVEREDAREA

OUTDOOR AREA

EXCLUDED FROM

RLB

SKM

CAPITAL INSIGHT

LEVEL 6 77 BERRY STREET NORTH SYDNEY 2165

P: 02 9955 2300 F: 02 9955 5574 www.capitalinsight.com.au

LIFEHOUSE

P: 029515 6018



ARCHITECTS RICE DAUBNEY

ANALYSING CREATING AND IMPLEMENTING ARCHITECTURE

110 WALKER STREET | NORTH SYDNEY 2060 T: 02 9956 2666 | F: 02 9959 3015 rd@ricedaubney.com.au | www.ricedaubney.com.au

the rice daubney group (nsw) pty ltd - abn: 77 001 350 789 rice daubney trading trust - abn: 56 880 304 993

The Chris O'Brien Lifehouse at RPA Stg A / B1

119 - 143 MISSENDEN ROAD CAMPERDOWN SYDNEY, NSW, 2050

AREAS

GFA CALCULATIONS SHEET 2

CHECKED: NOT TO SCALE PB/AF PROJECT NUMBER: ISSUE: DRAWING NUMBER: 08500 DA1952 00