




Eastern Elevation 1:400@A3

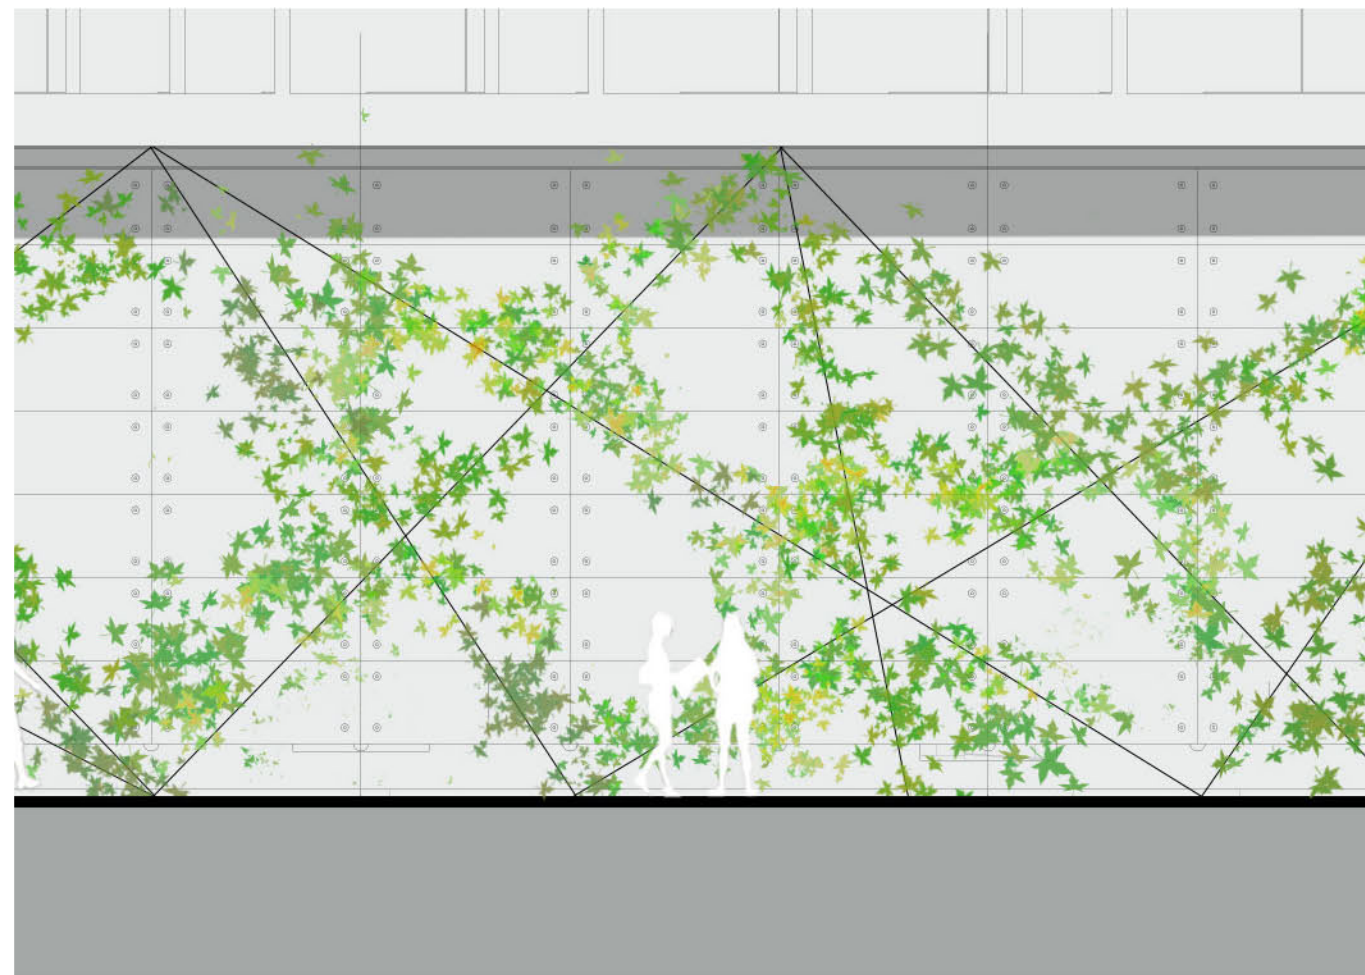

Wire trellis with climbers planting 1:100@A3



Setdown in the basement level provide soil volume for climbing plants

The southern extent of the Missenden Road frontage features a soft setback featuring a combination of groundcovers and climbers on a special wire trellis tensioned from the soffit of the building above. A setdown in the basement level will provide sufficient soil volume for plant growth. Minor retaining walls will be located immediately within the property boundary to maintain consistent footpath crossfalls.

At the northern Missenden frontage, paving matching the public footpath occurs within this setback; providing seamless building access along this frontage.

Client	Architect	Landscape Architect	Project	Drawing Title	Project No.	Dwg No.	Revision
Lifehouse Cancer Centre	Rice Daubney	turf landscape architecture & urban design	Lifehouse at RPA	Missenden Rd Interface	0920	L6	C
					Scale: As Shown	Date: 10.06.10	
					Dwg Status: PA submission		