
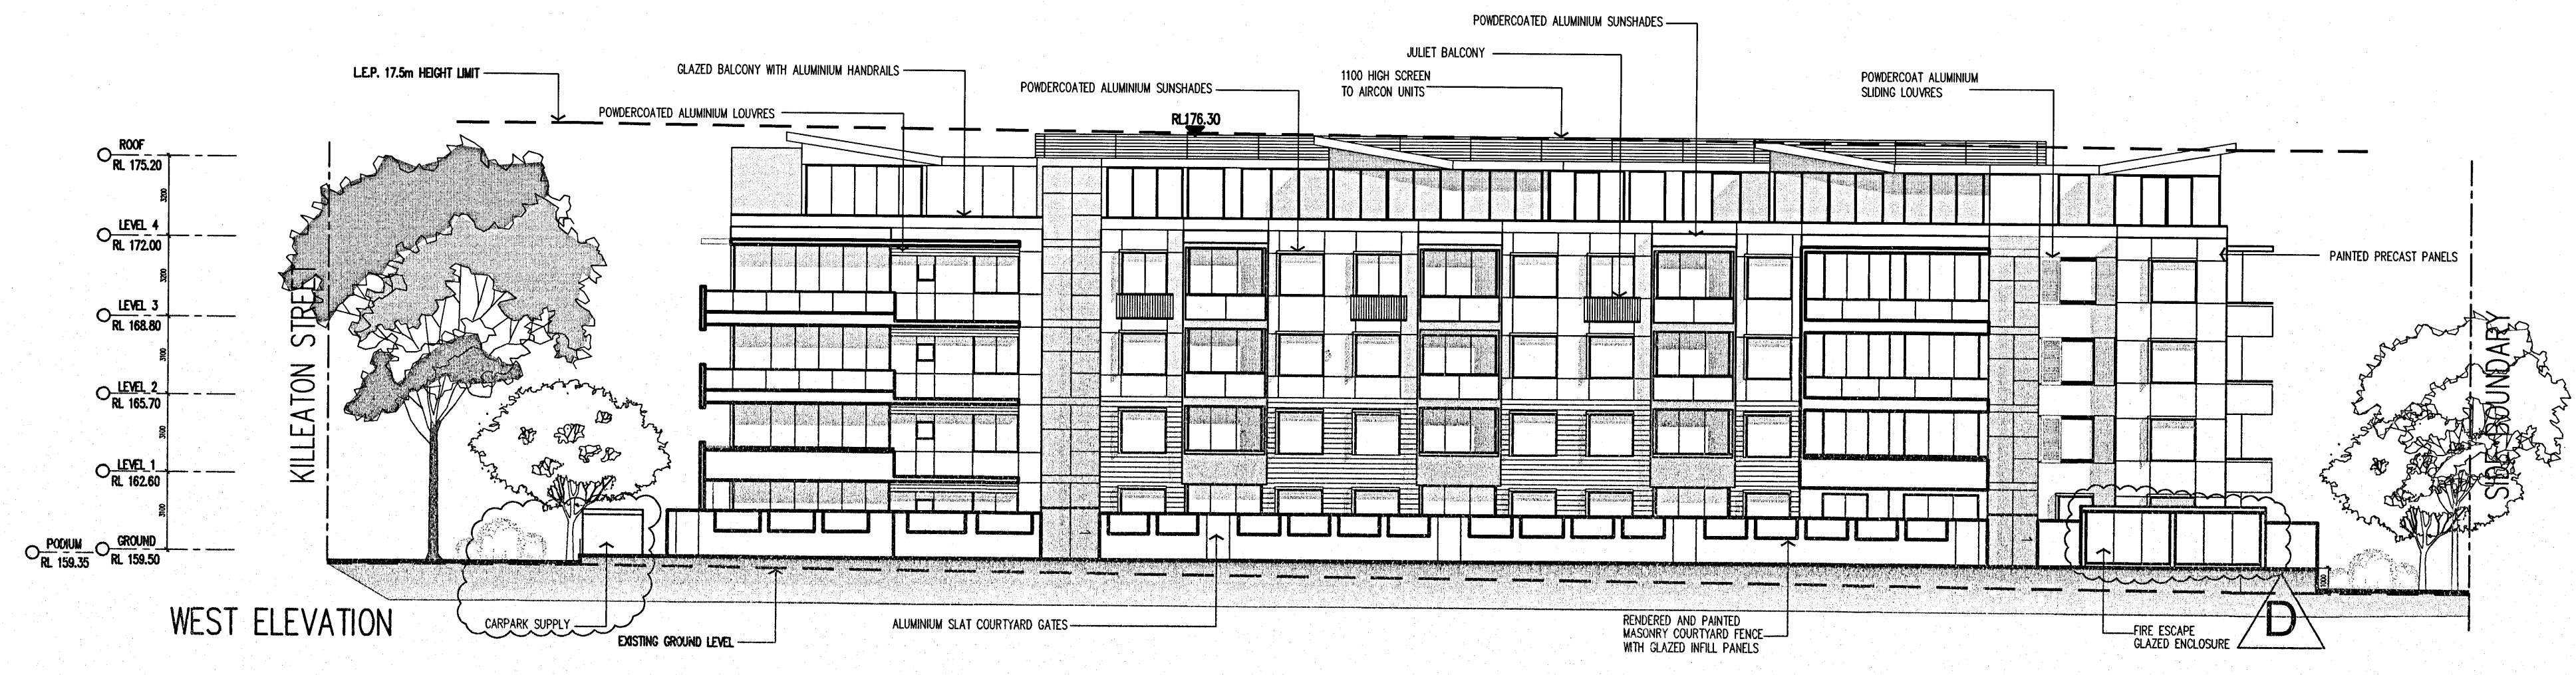
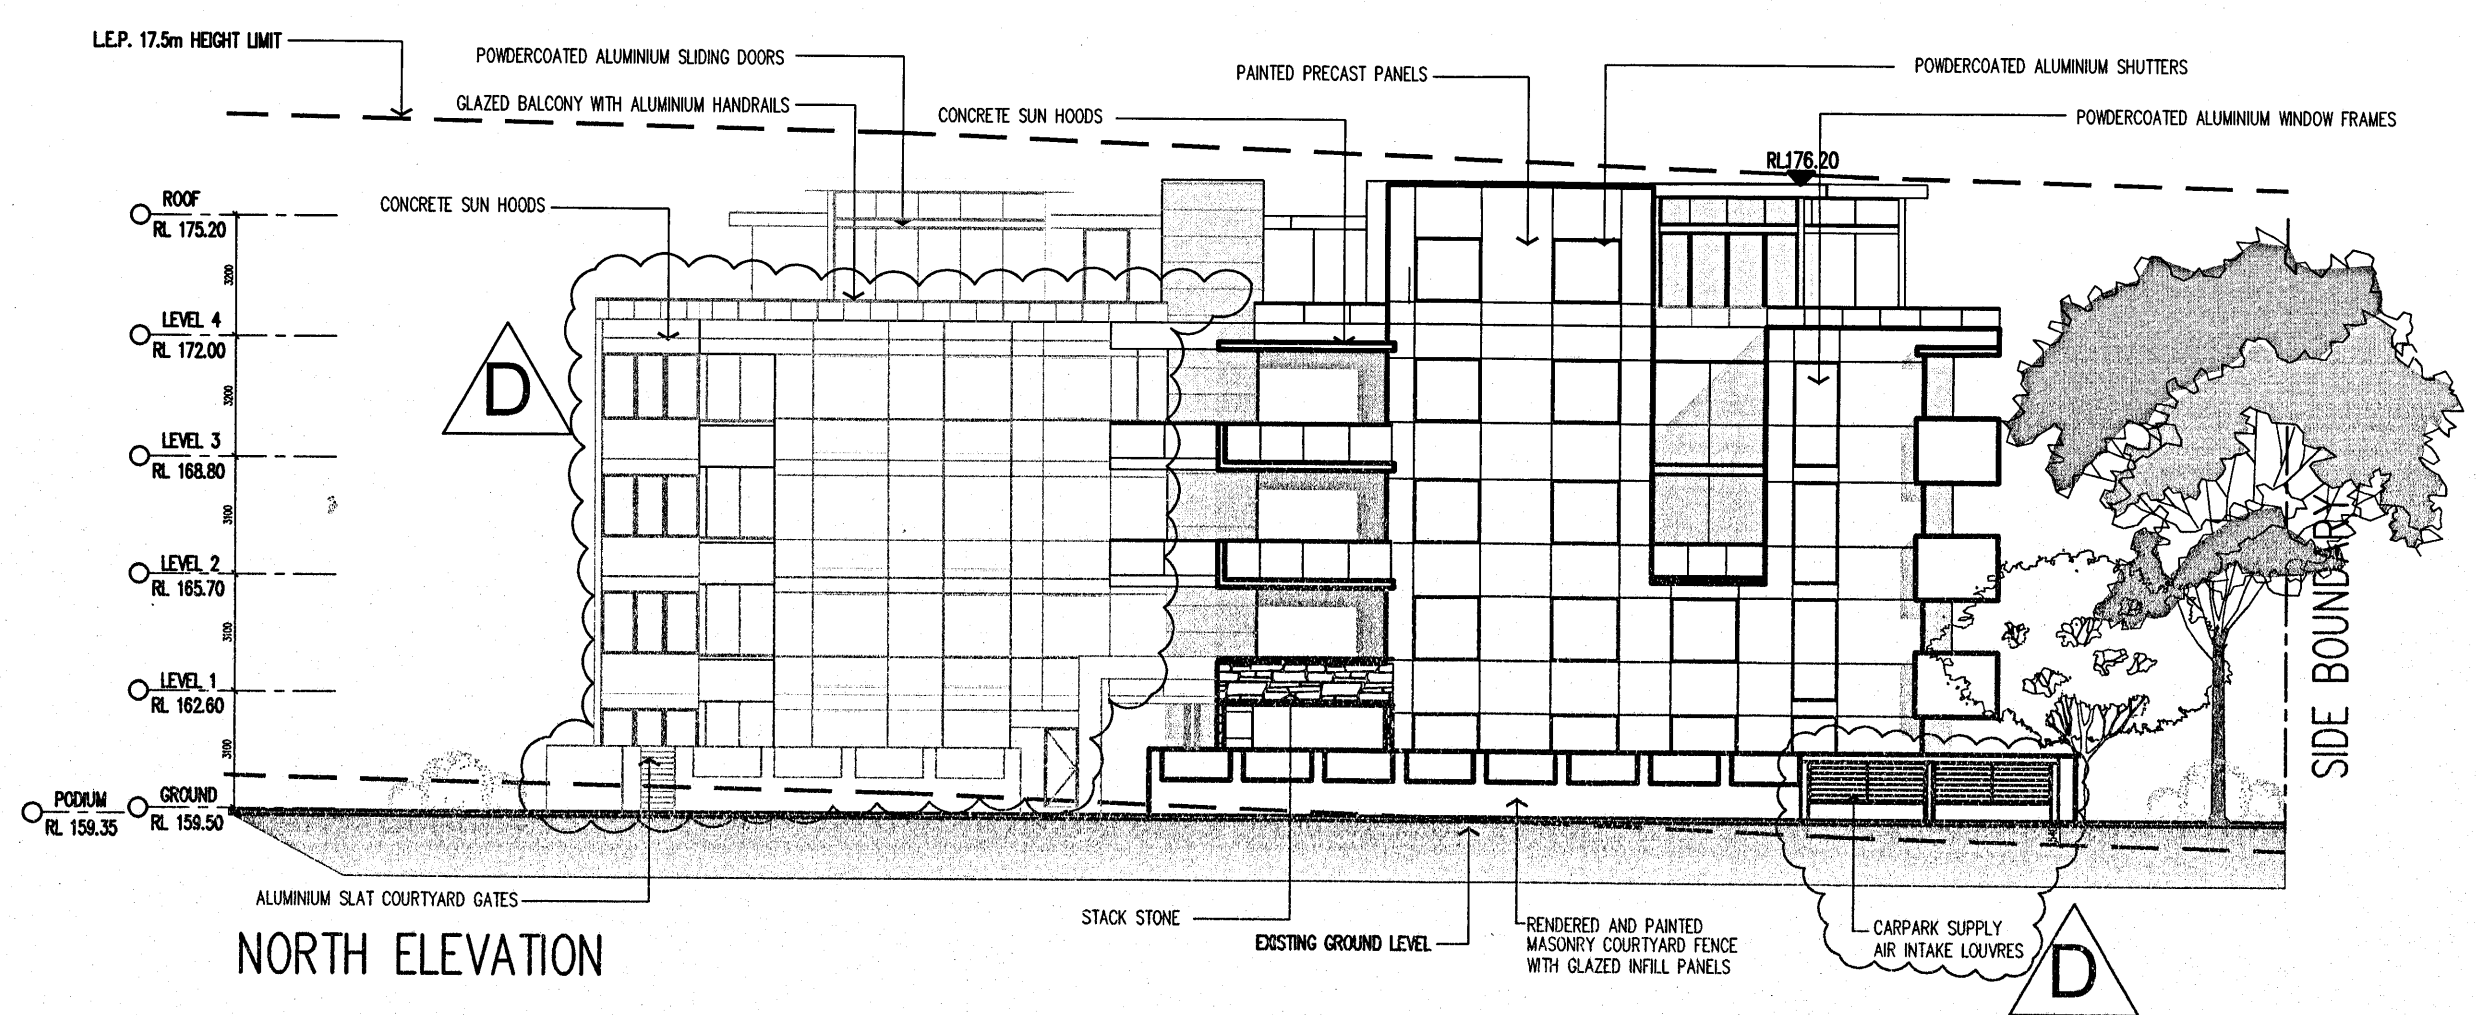
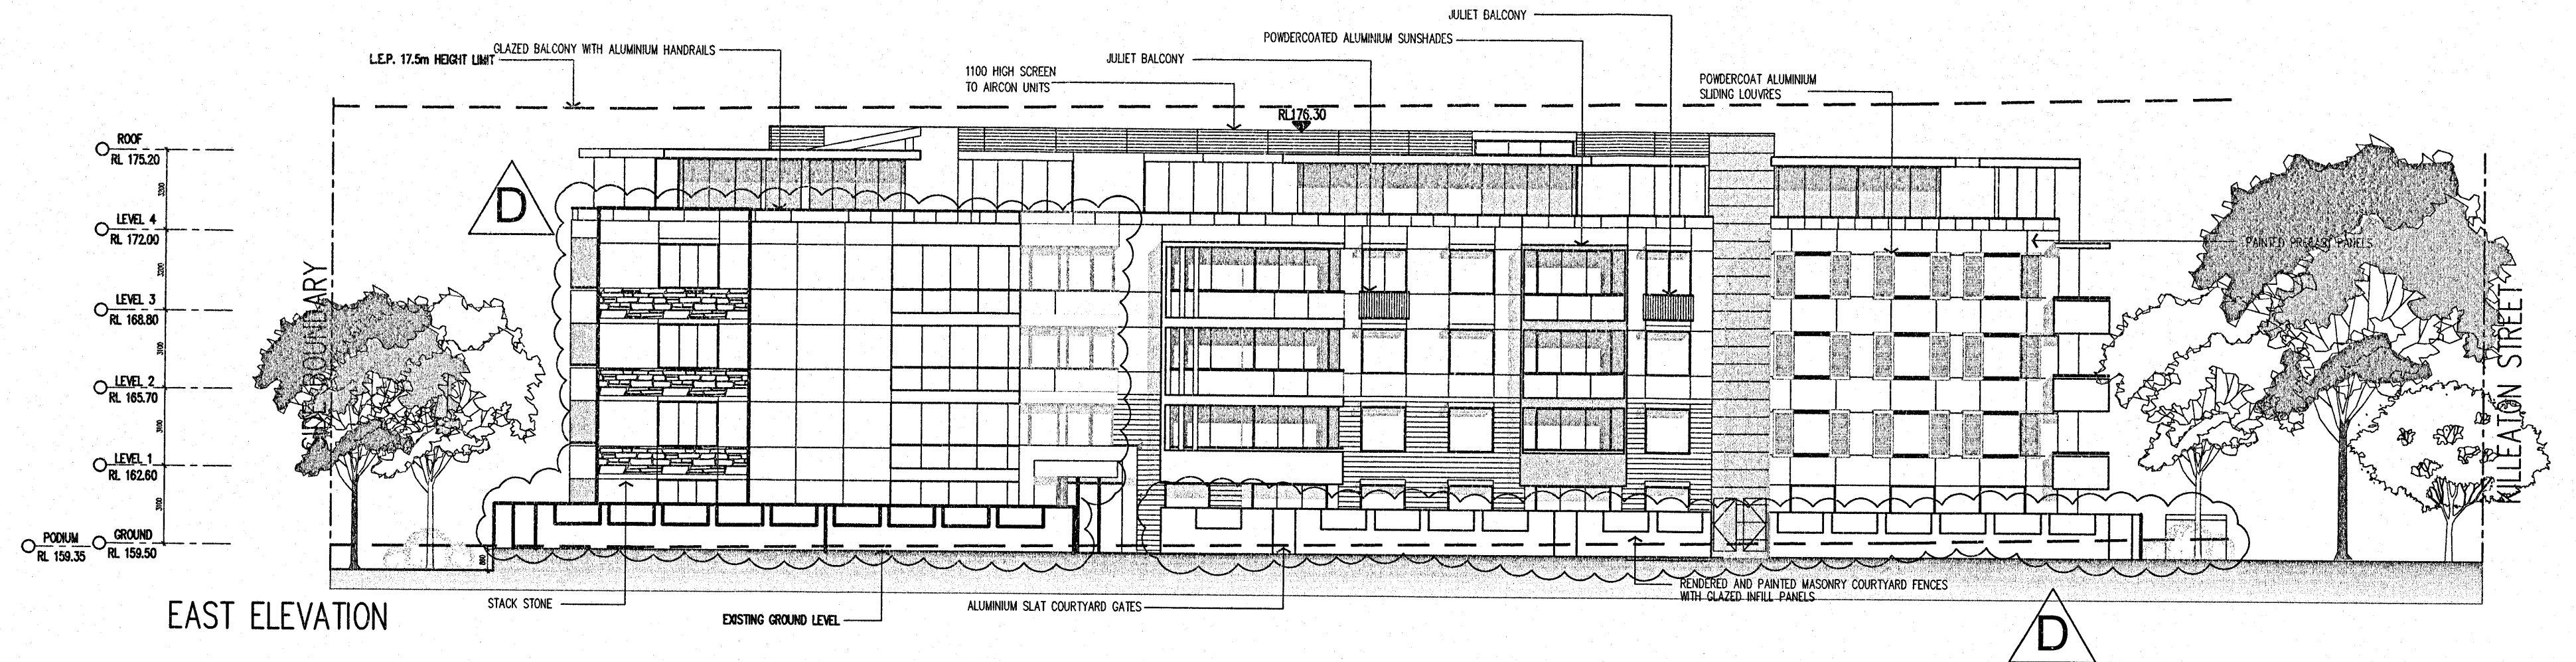
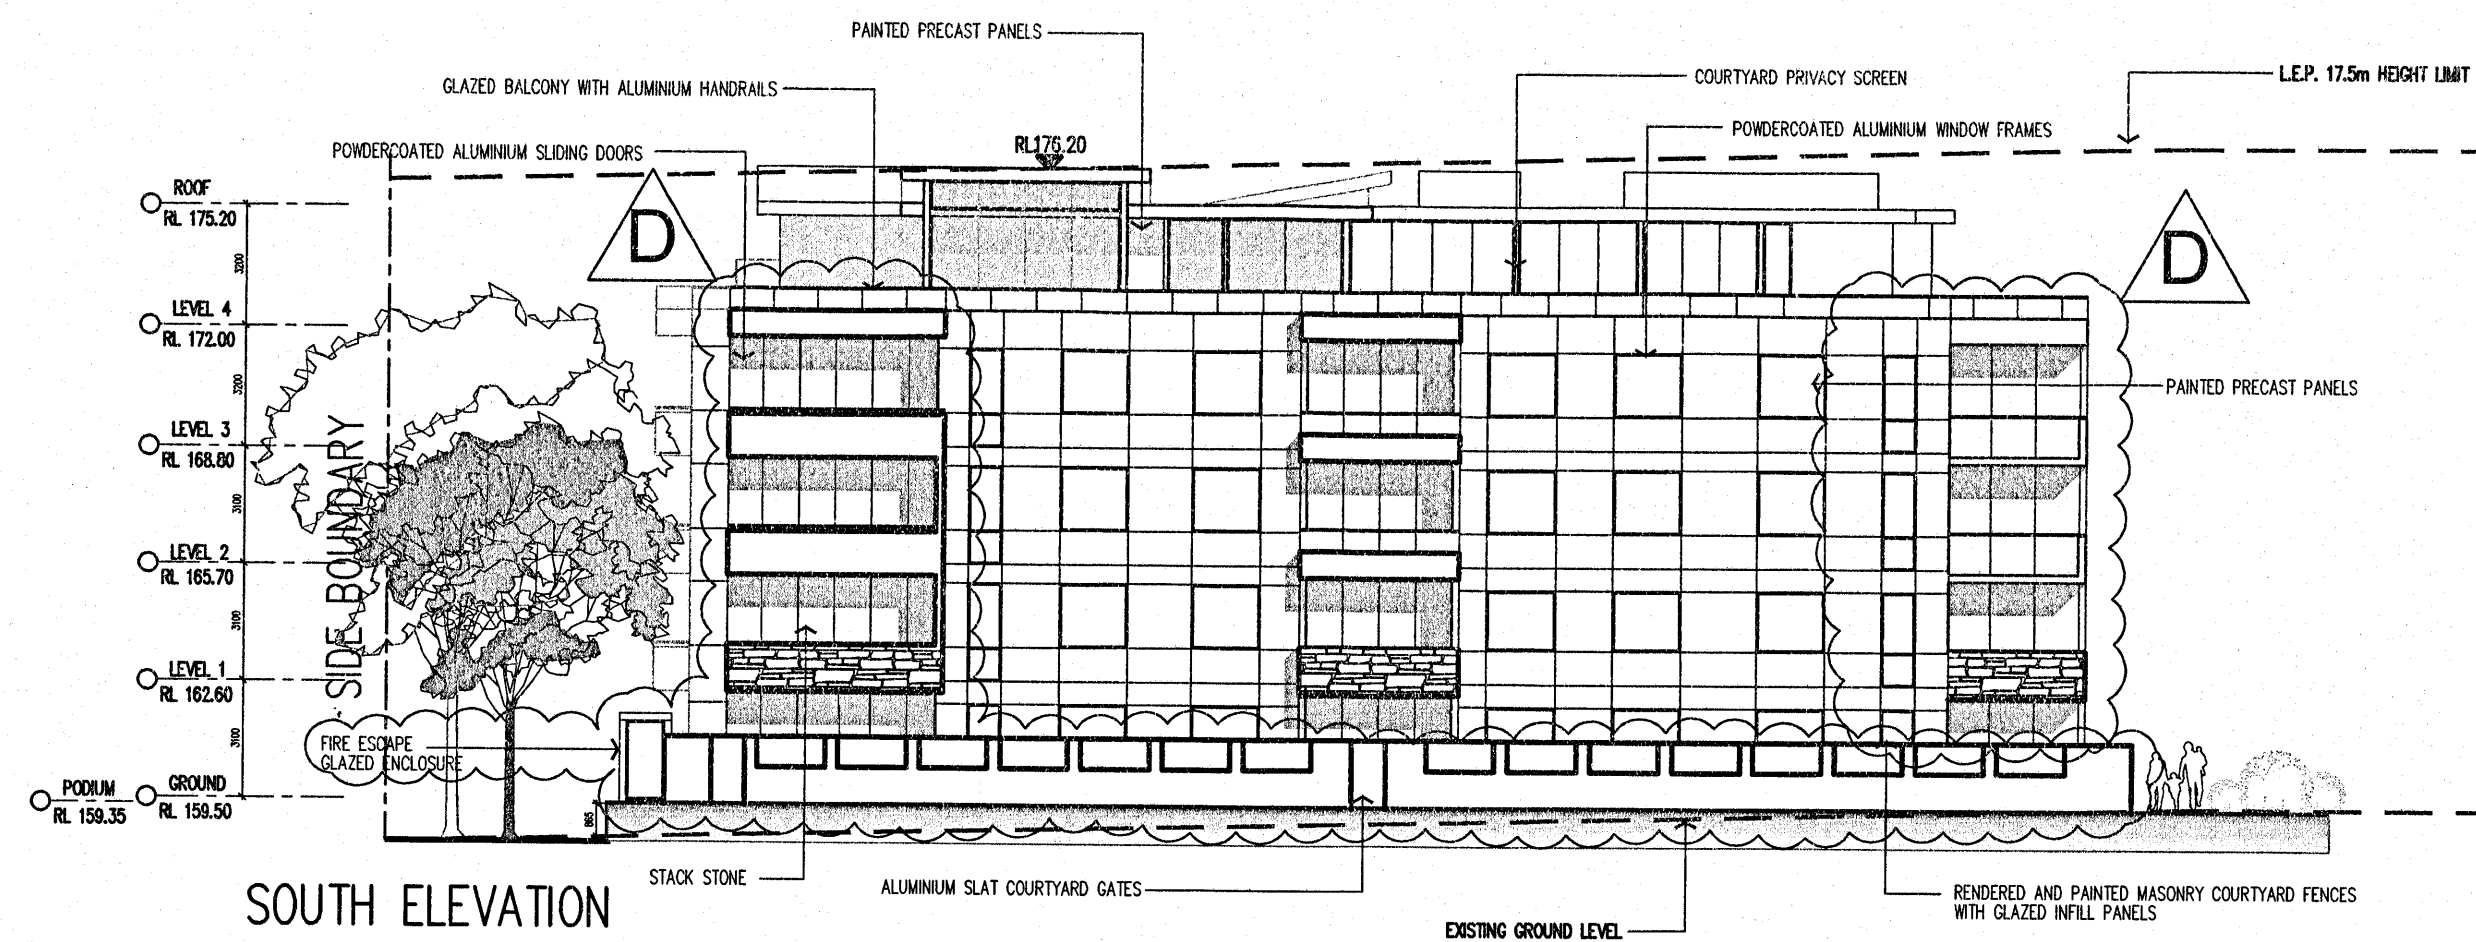


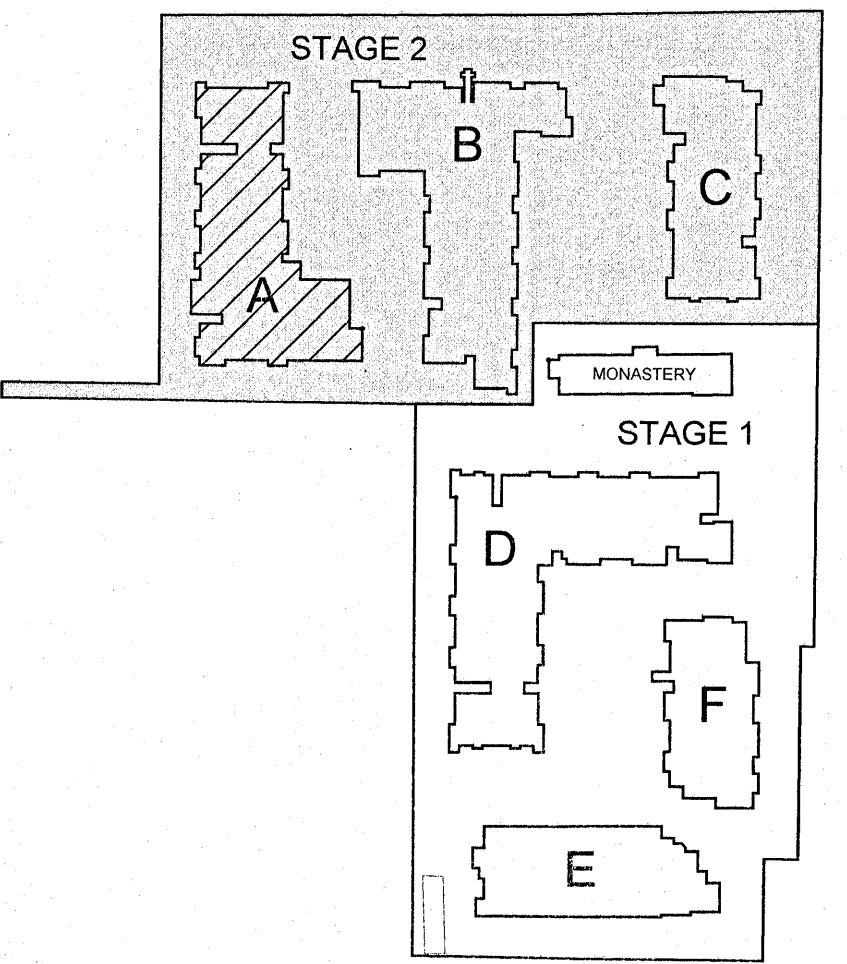

BLOCK A ELEVATIONS
SCALE 1:200

Issued under the Environmental Planning and Assessment Act 1979	
Approved Application No. <u>APL10-0057</u>	
granted on the <u>5 August 2011</u>	
Signed <u>[Signature]</u>	
Sheet No. <u>25</u> of <u>46</u>	

ISSUE	DATE	REVISION	BY	ISSUE	DATE	REVISION	BY
D	01.07.11	DRAWINGS REVISED FOR PAC COMMENTS	JK				
C	03.12.10	DRAWINGS REVISED FOR D.O.P. REQUIREMENTS	JK				
B	12.08.10	L.E.P. HEIGHT LIMIT AND EXISTING GROUND LINES ADDED.	AJH				
A	09.07.10	ISSUE FOR DEVELOPMENT APPLICATION	AJH				

DO NOT SCALE	
USE FIGURED DIMENSIONS AT ALL TIMES. IF IN DOUBT CHECK WITH MERITON APARTMENTS PTY. LTD. CONTRACTOR/S TO CHECK AND VERIFY ALL LEVELS, DATUMS AND DIMENSIONS ON SITE AND SHALL REPORT ANY DISCREPANCIES OR OMISSIONS TO MERITON APARTMENTS PTY. LTD. PRIOR TO COMMENCEMENT OF WORK AND DURING THE CONSTRUCTION PHASE.	
20	10 0 10 20 30 40 50 70mm

Meriton Apartments Pty. Ltd.
 Builders & Developers
 Level 11, 528 Kent Street, Sydney NSW 2000
 Tel: (02) 9287 2888 Fax: (02) 9287 2777 Email: info@meriton.com.au Internet: http://www.meriton.com.au

PROJECT:
 PROPOSED RESIDENTIAL DEVELOPMENT
 KILLEATON
 132-138 KILLEATON STREET
 STIVES, NSW 2075

DRAWING TITLE:
BLOCK A ELEVATIONS

PROJECT No. 749 & 750	DATE 7/4/2011	DRAWING No. DA-40	REV. D
DRAWN BY: AH	SCALE: AS SHOWN		
CAD FILE: s:\131-138-killeaton\ARCH\DA-40 BLOCK A ELEVATIONS.dwg			