
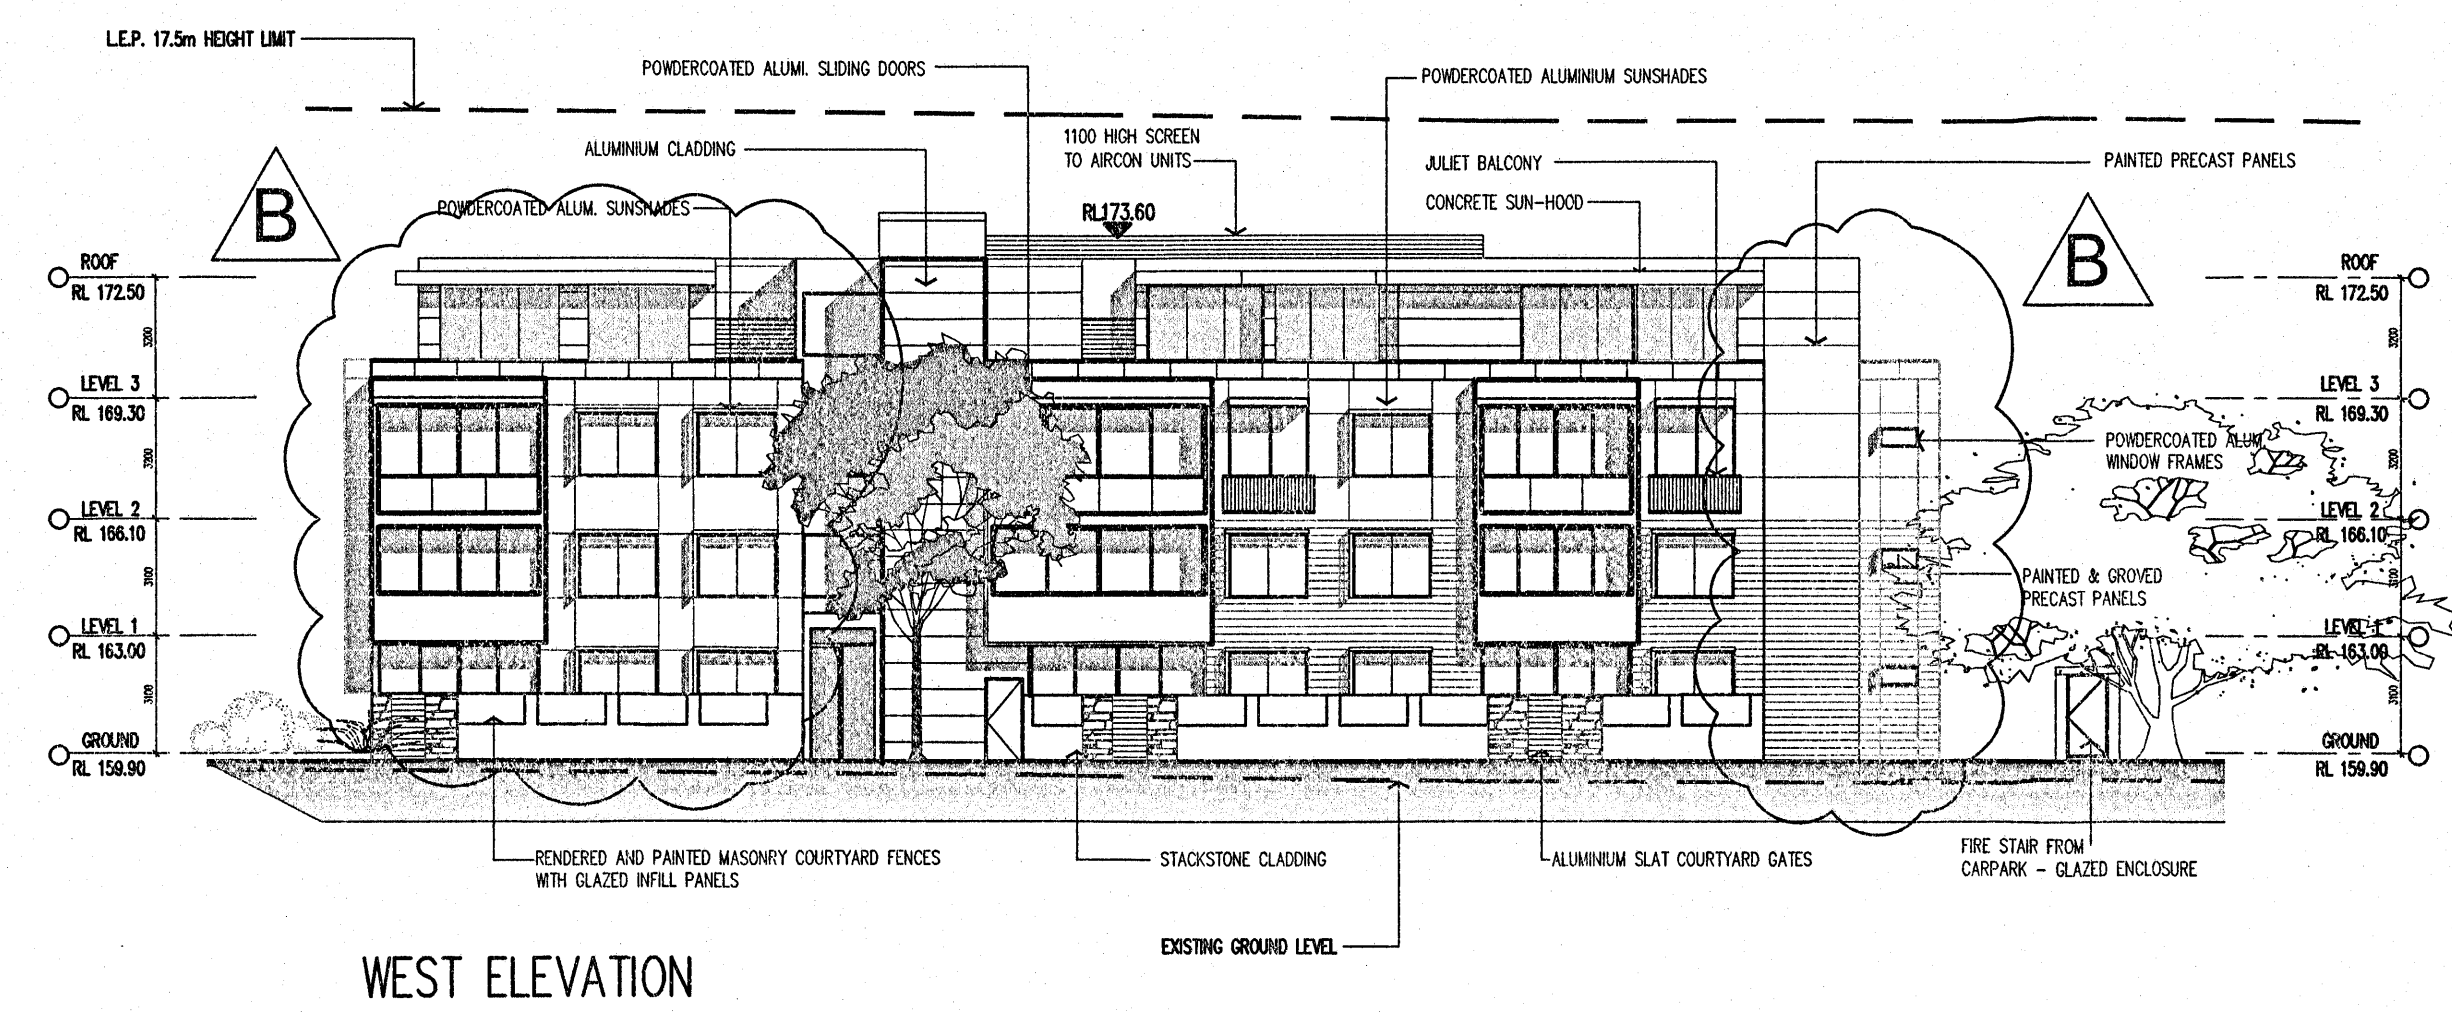
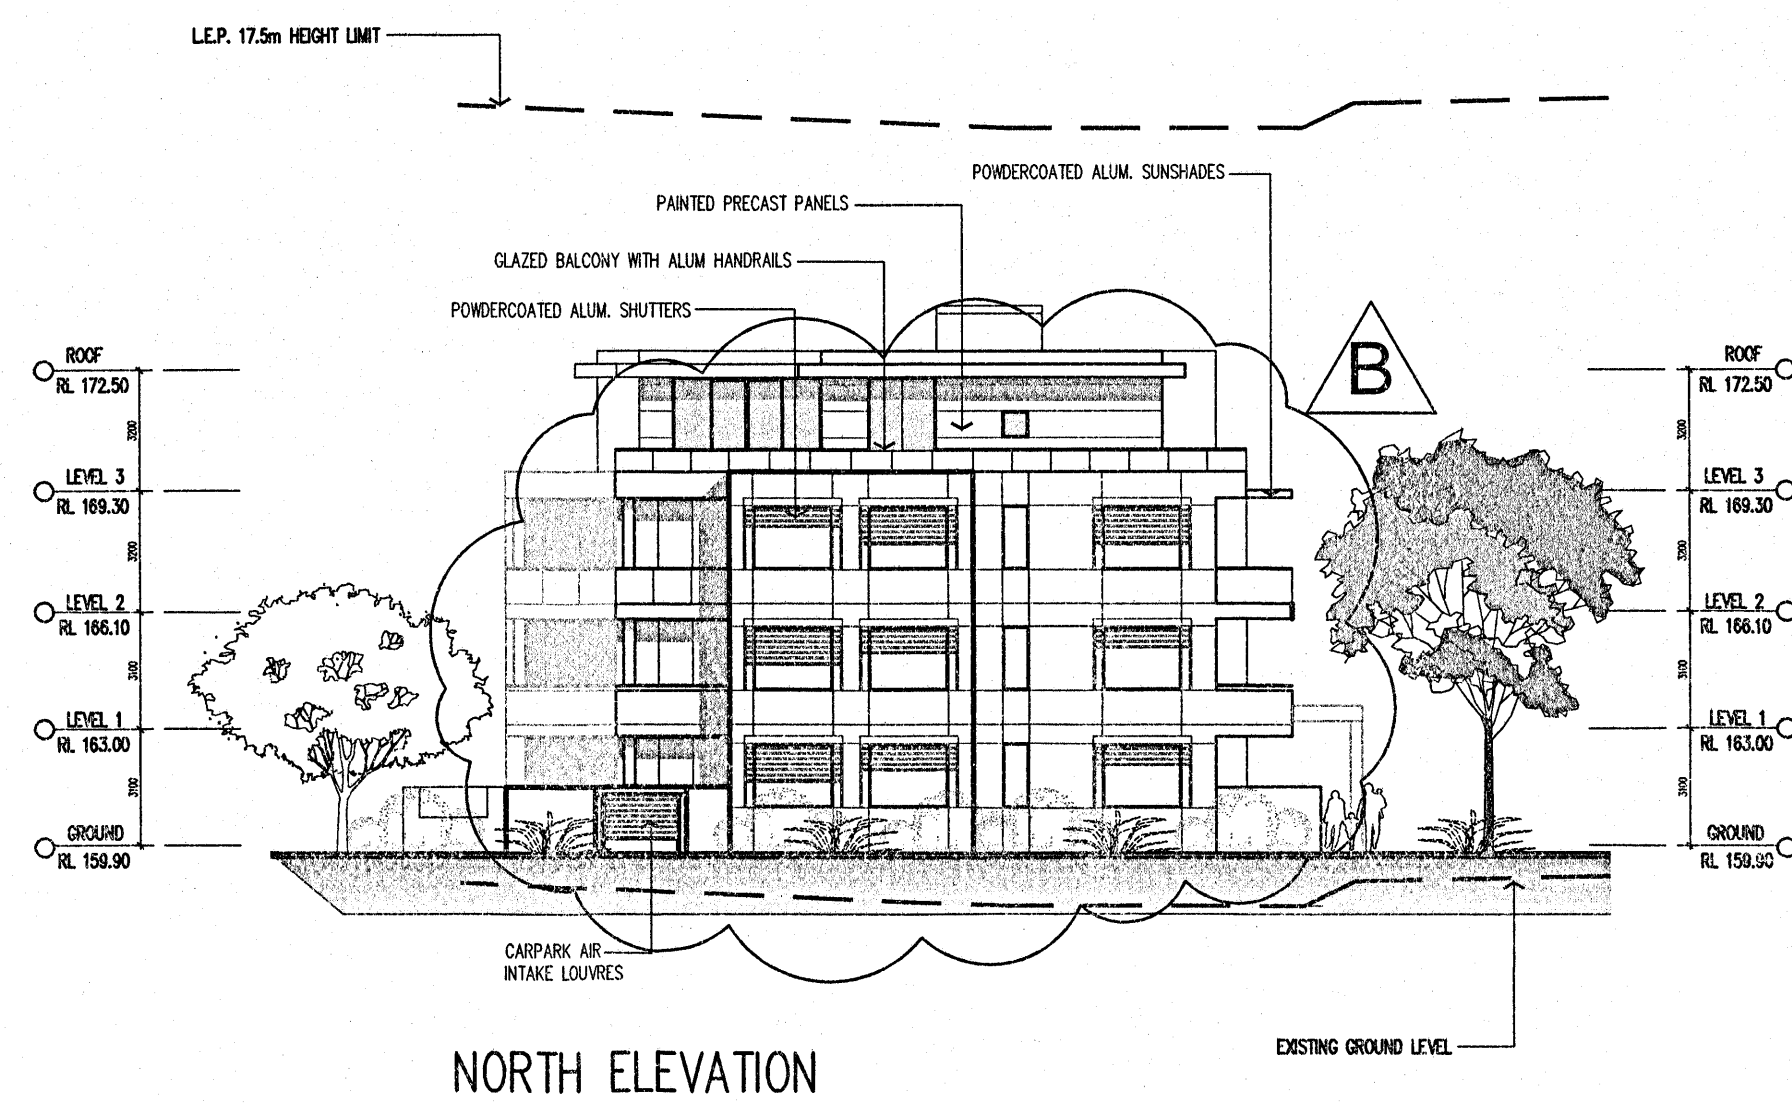
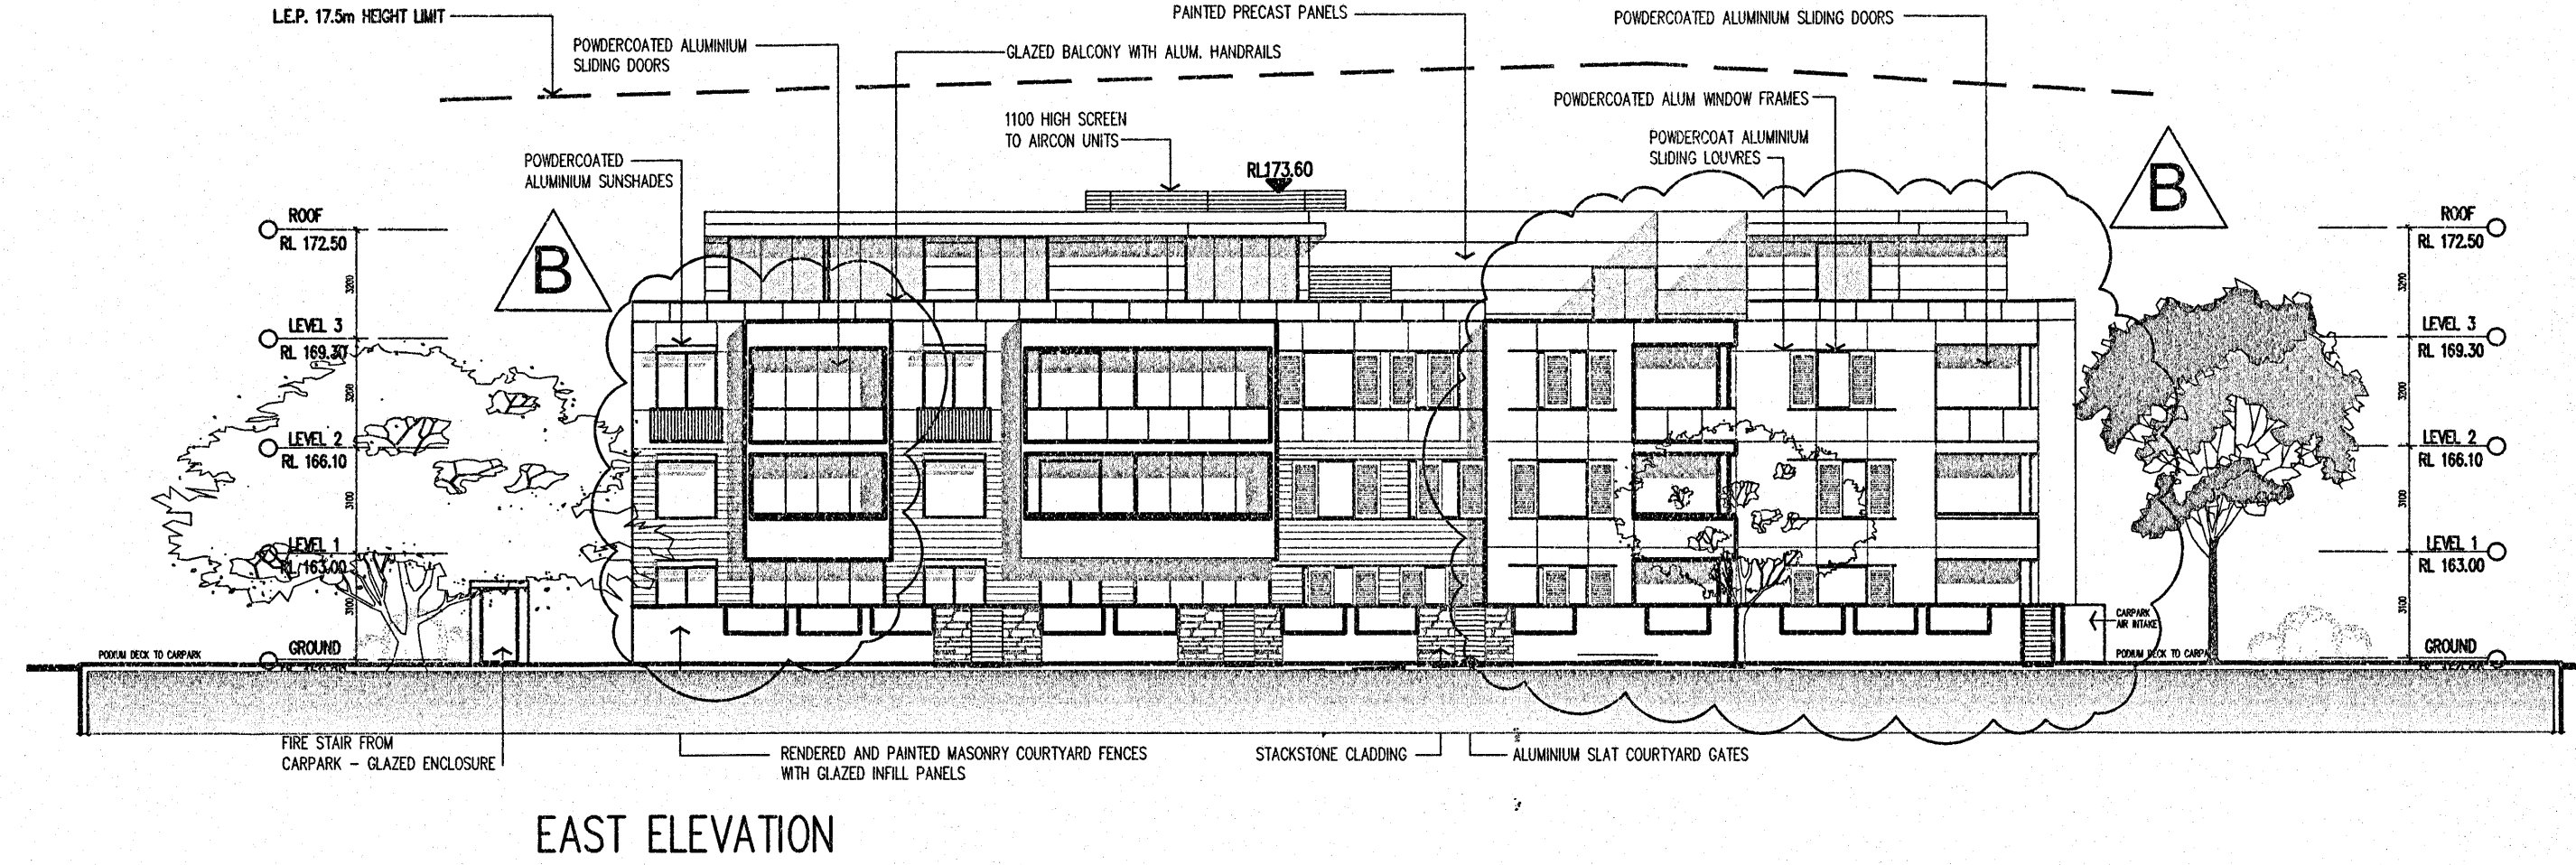
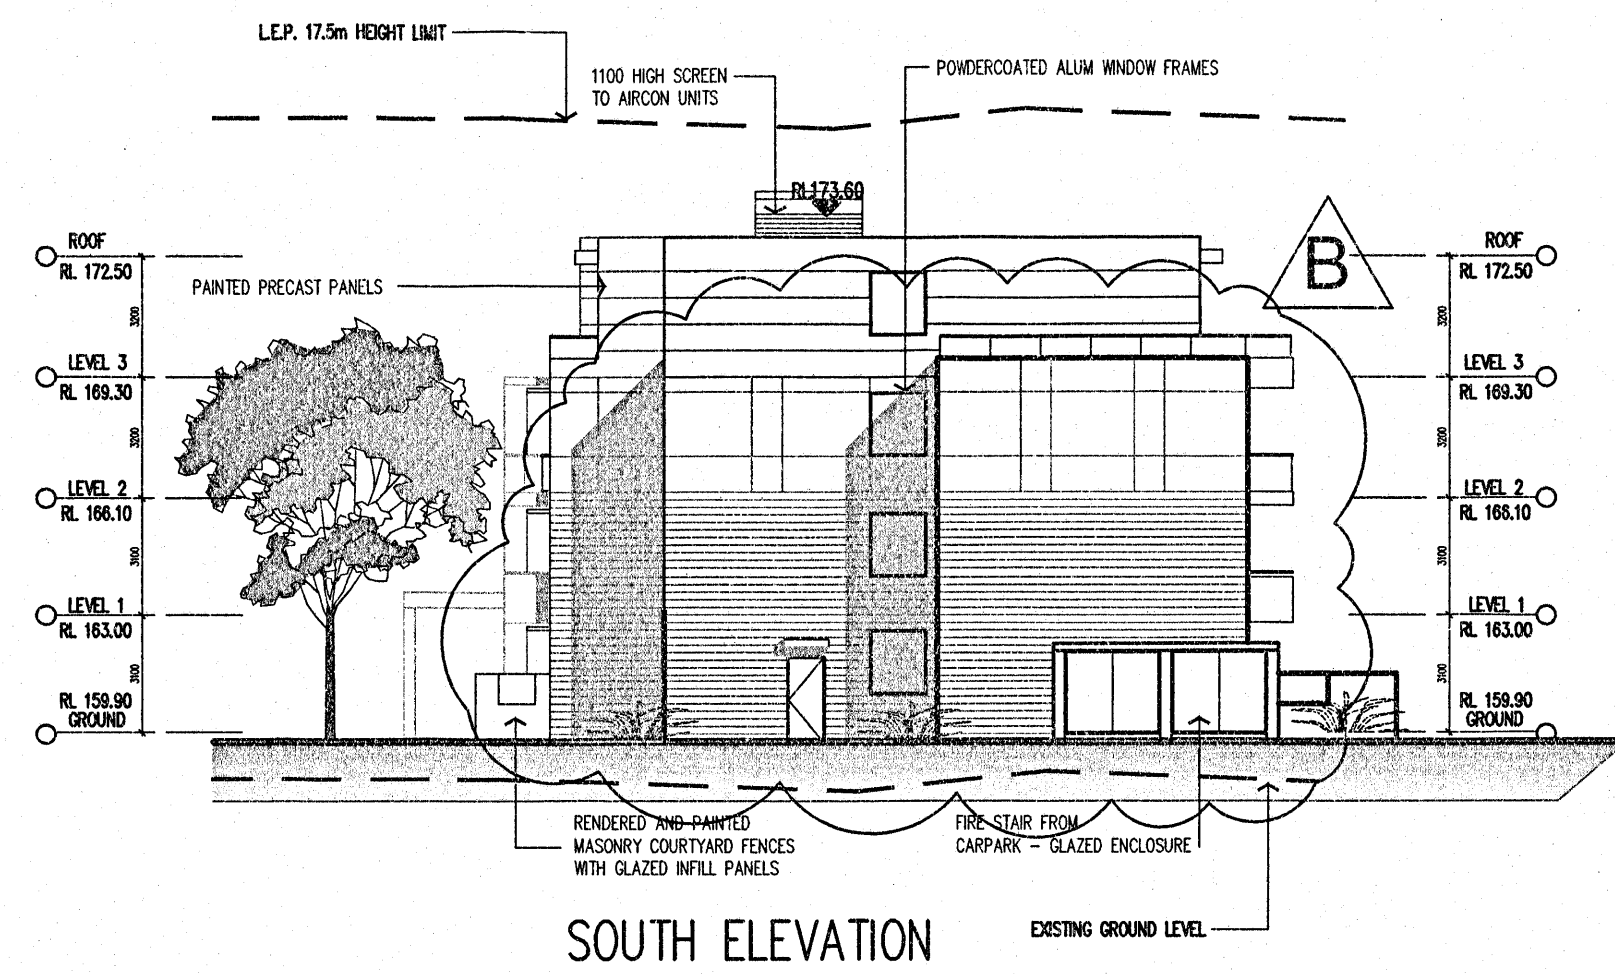


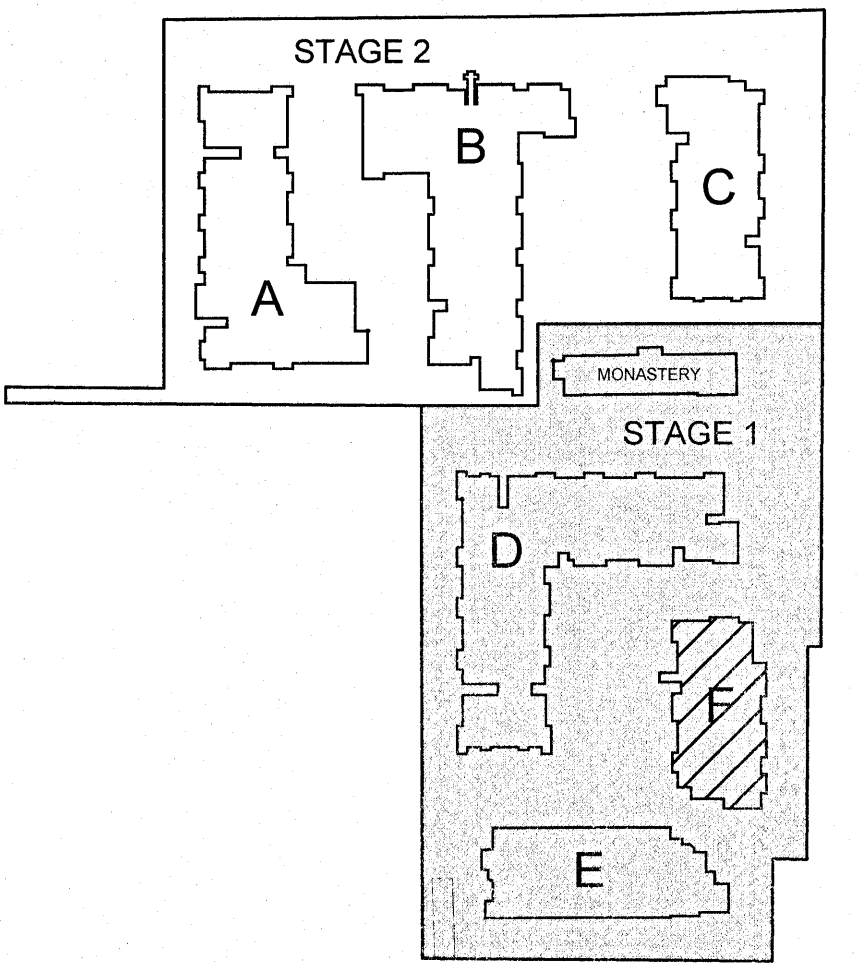

# **BLOCK F ELEVATIONS** SCALE 1:200

|                                                                 |  |
|-----------------------------------------------------------------|--|
| NSW GOVERNMENT<br>Planning                                      |  |
| Issued under the Environmental Planning and Assessment Act 1979 |  |
| Approved Application No. <u>MP10-0057</u>                       |  |
| granted on the <u>16 August 2011</u>                            |  |
| Signed <u>[Signature]</u>                                       |  |
| Sheet No. <u>30</u> of <u>44</u>                                |  |

| ISSUE | DATE     | REVISION                                 | BY  | ISSUE DATE | REVISION | BY |
|-------|----------|------------------------------------------|-----|------------|----------|----|
| B     | 01.07.11 | DRAWINGS REVISED FOR PAC COMMENTS        | WD  |            |          |    |
| A     | 03.12.10 | DRAWINGS REVISED FOR D.O.P. REQUIREMENTS | LAB |            |          |    |

NORTH:

GENERAL NOTES:  
THIS DRAWING IS THE EXCLUSIVE PROPERTY OF MERITON APARTMENTS PTY. LTD. AND THE REPRODUCTION OF ANY PART WITHOUT THE PRIOR WRITTEN CONSENT OF MERITON APARTMENTS PTY. LTD. IS A VIOLATION OF APPLICABLE LAWS. IN NO EVENT SHALL MERITON APARTMENTS PTY. LTD. BE HELD LIABLE FOR SPECIAL, COLLATERAL, INCIDENTAL OR CONSEQUENTIAL LIABILITY IN CONNECTION WITH THE USE OF THIS DIGITAL DATA ONCE RELEASED FROM THE MERITON APARTMENTS PTY. LTD. OFFICES.  
THIS DRAWING IS TO BE READ AND UNDERSTOOD IN CONJUNCTION WITH THE STRUCTURAL, MECHANICAL, ELECTRICAL AND / OR ANY OTHER CONSULTANTS DOCUMENTATION AS MAY BE APPLICABLE TO THE PROJECT PRIOR TO THE START OF ANY WORKS AND FOR ITS DURATION.

**Meriton**  
Apartments Pty. Ltd.  
Builders & Developers  
Level 11, 528 Kent Street, Sydney NSW 2000 Email: info@meriton.com.au  
Tel: (02) 9287 2888 Fax: (02) 9287 2777 Internet: http://www.meriton.com.au

PROJECT:  
PROPOSED RESIDENTIAL DEVELOPMENT  
KILLEATON  
132-138 KILLEATON STREET  
ST.IVES, NSW 2075

DRAWING TITLE:  
**BLOCK F ELEVATIONS**

| PROJECT No.     | DATE:              | DRAWING No. | REV. |
|-----------------|--------------------|-------------|------|
| 749 & 750       | 7/4/2011           | DA-45       | B    |
| DRAWN BY:<br>AH | SCALE:<br>AS SHOWN |             |      |

CAD FILE:  
\\131-138-killeaton\ARCH\DA-45 BLOCK F ELEVATIONS.dwg