
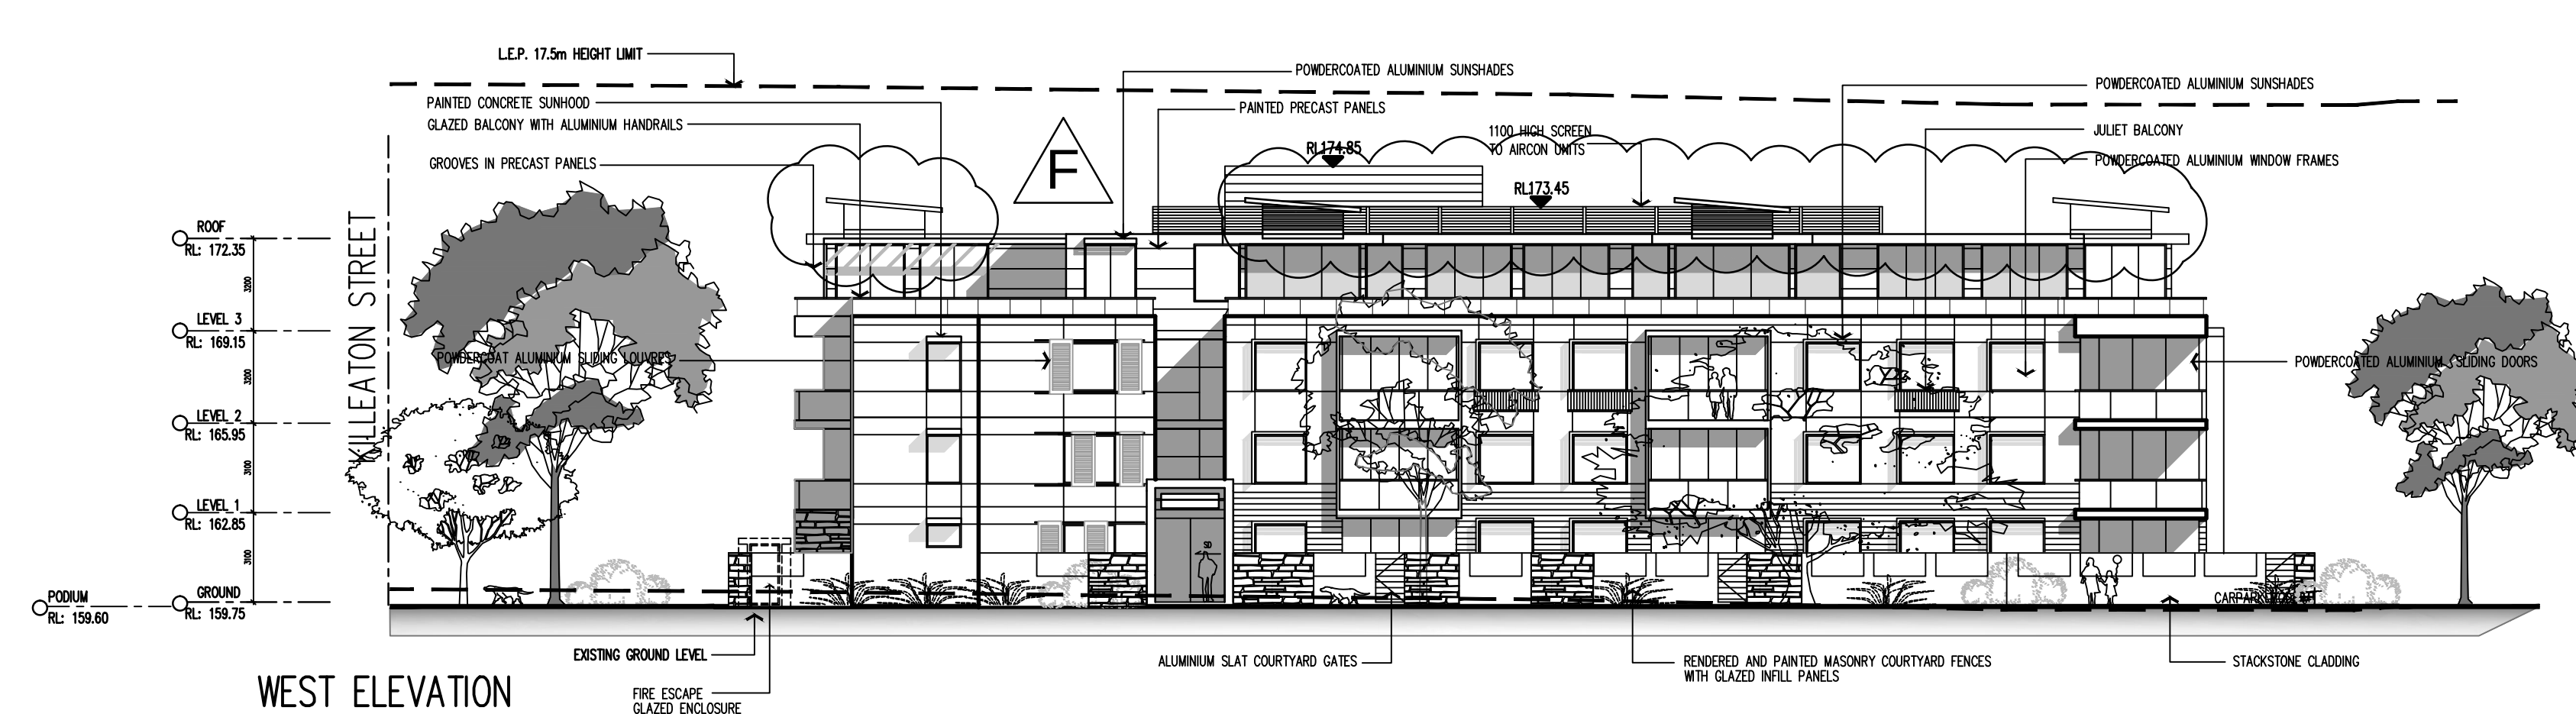
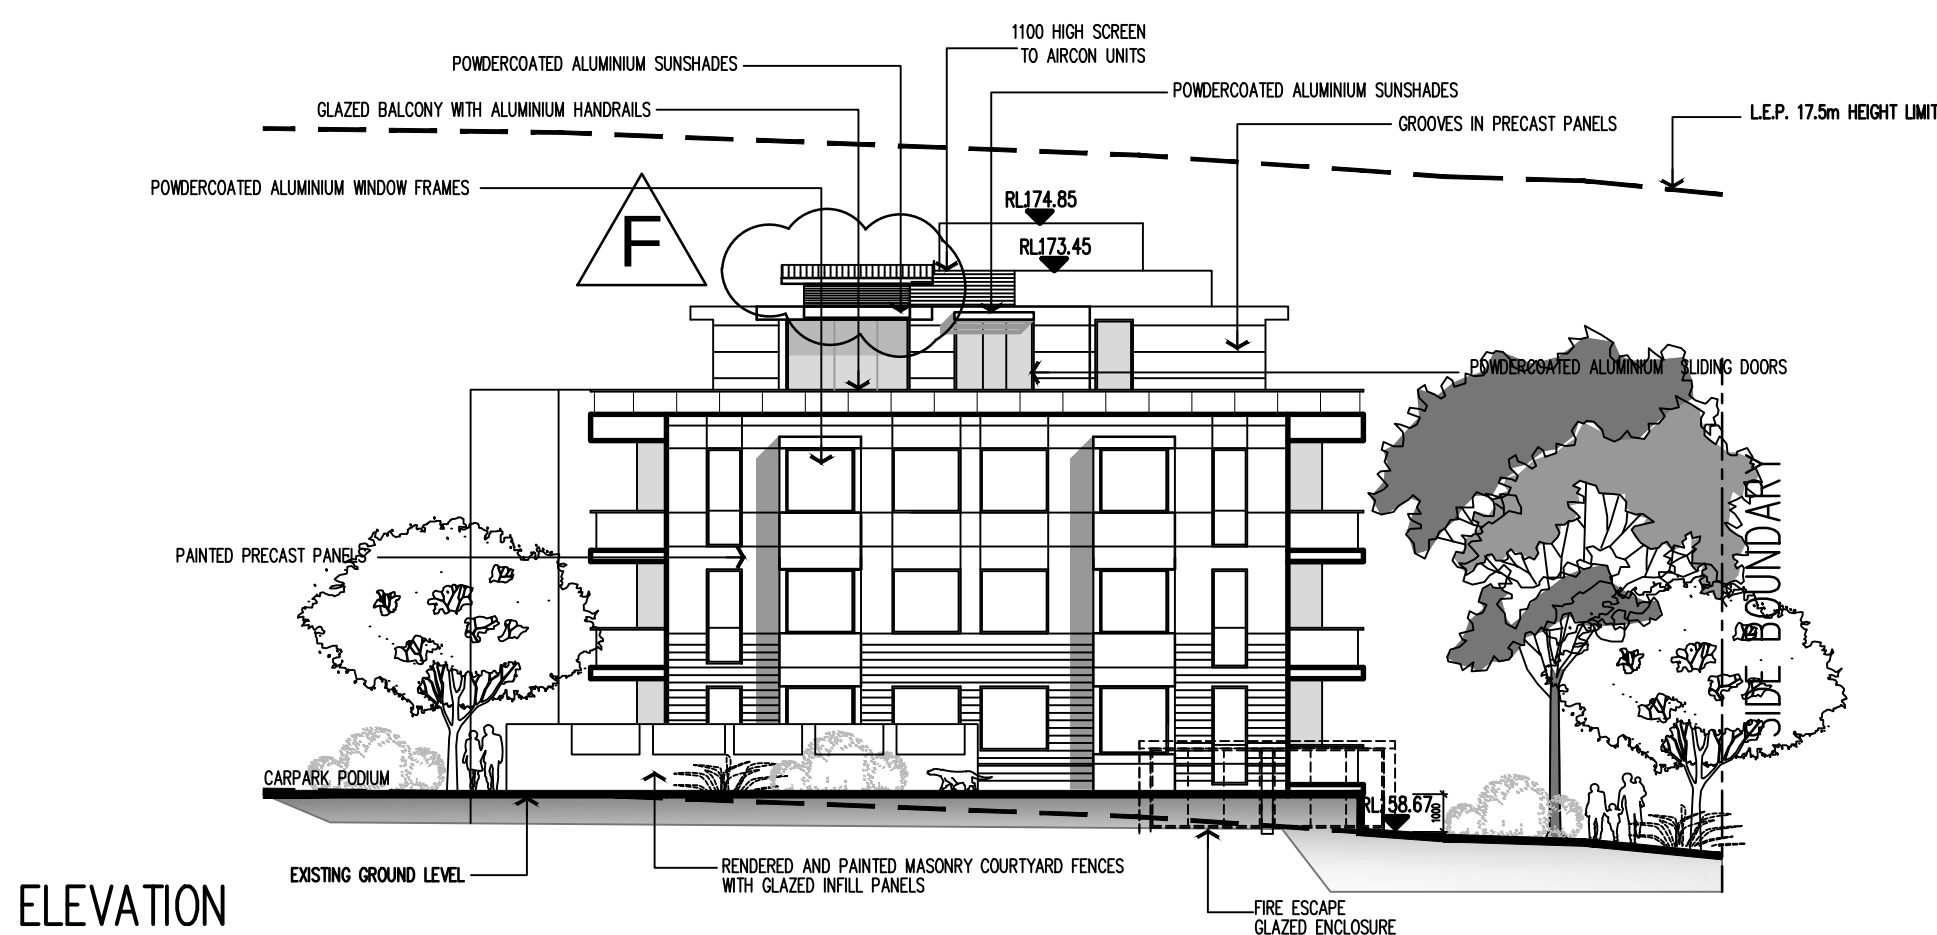
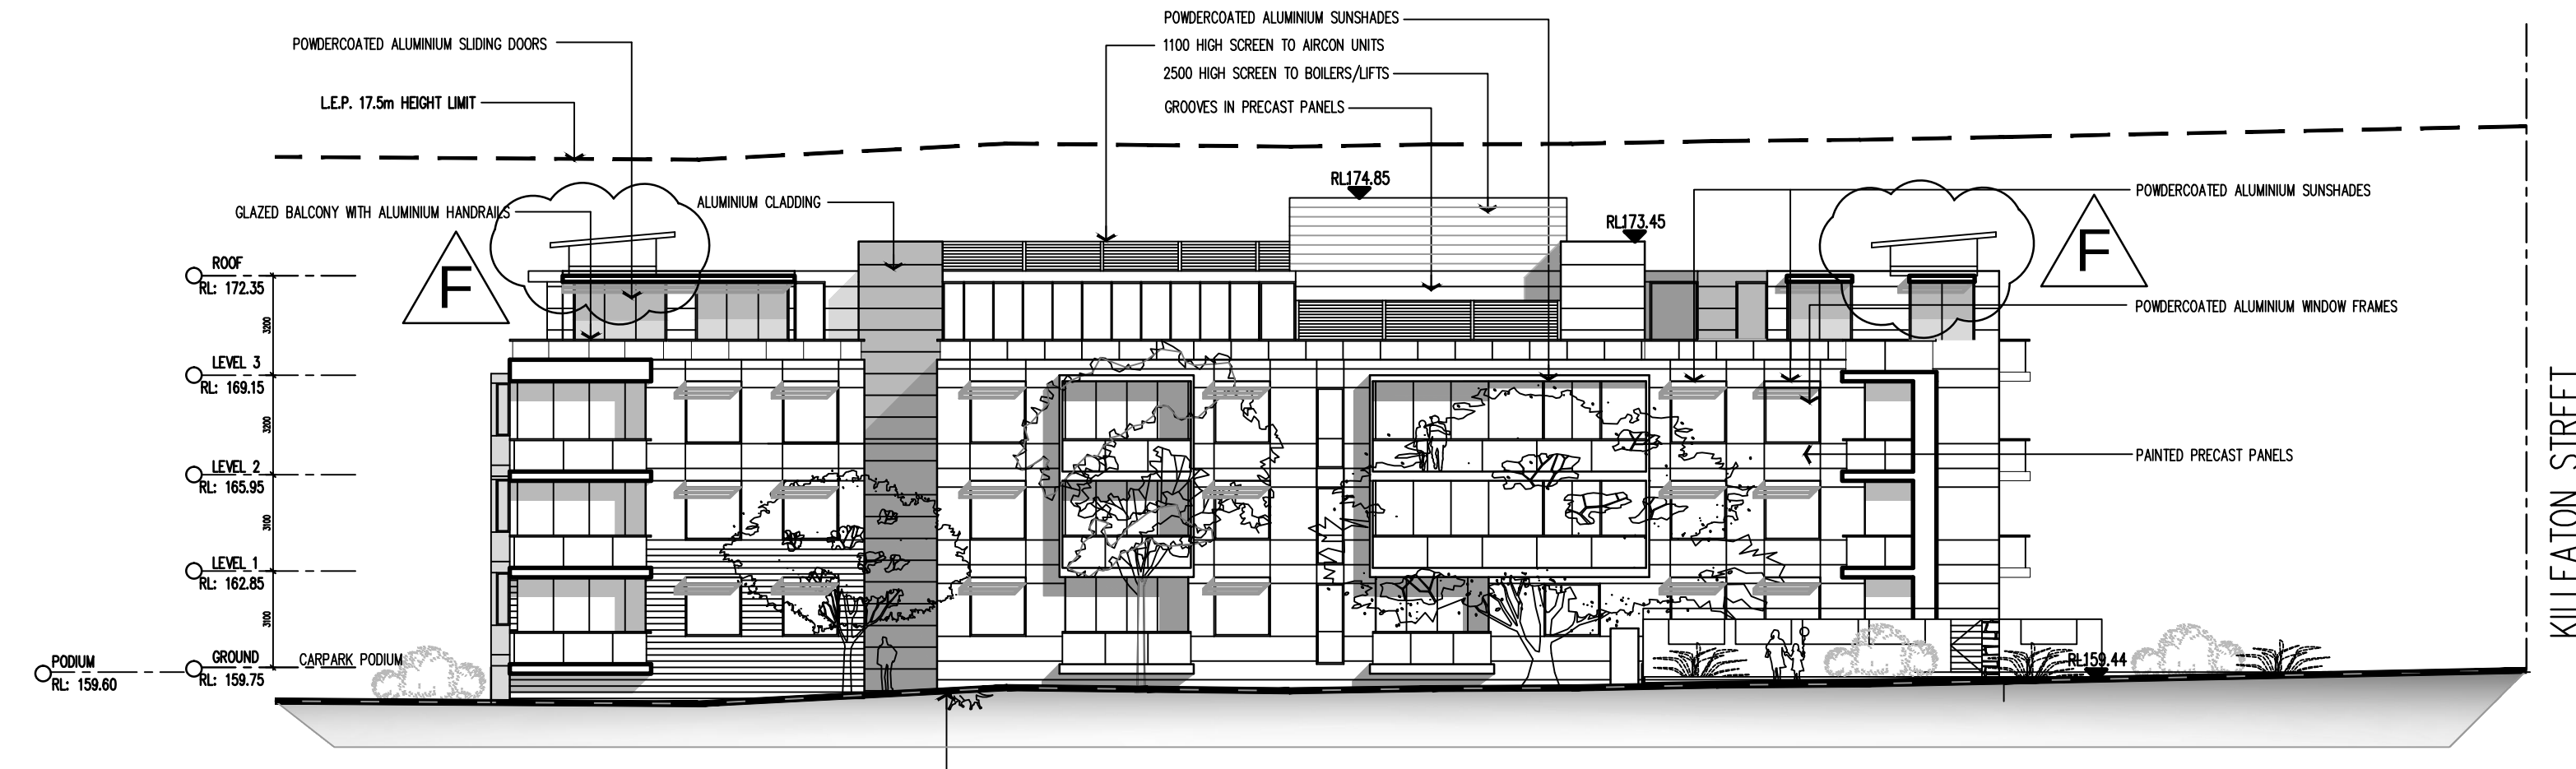


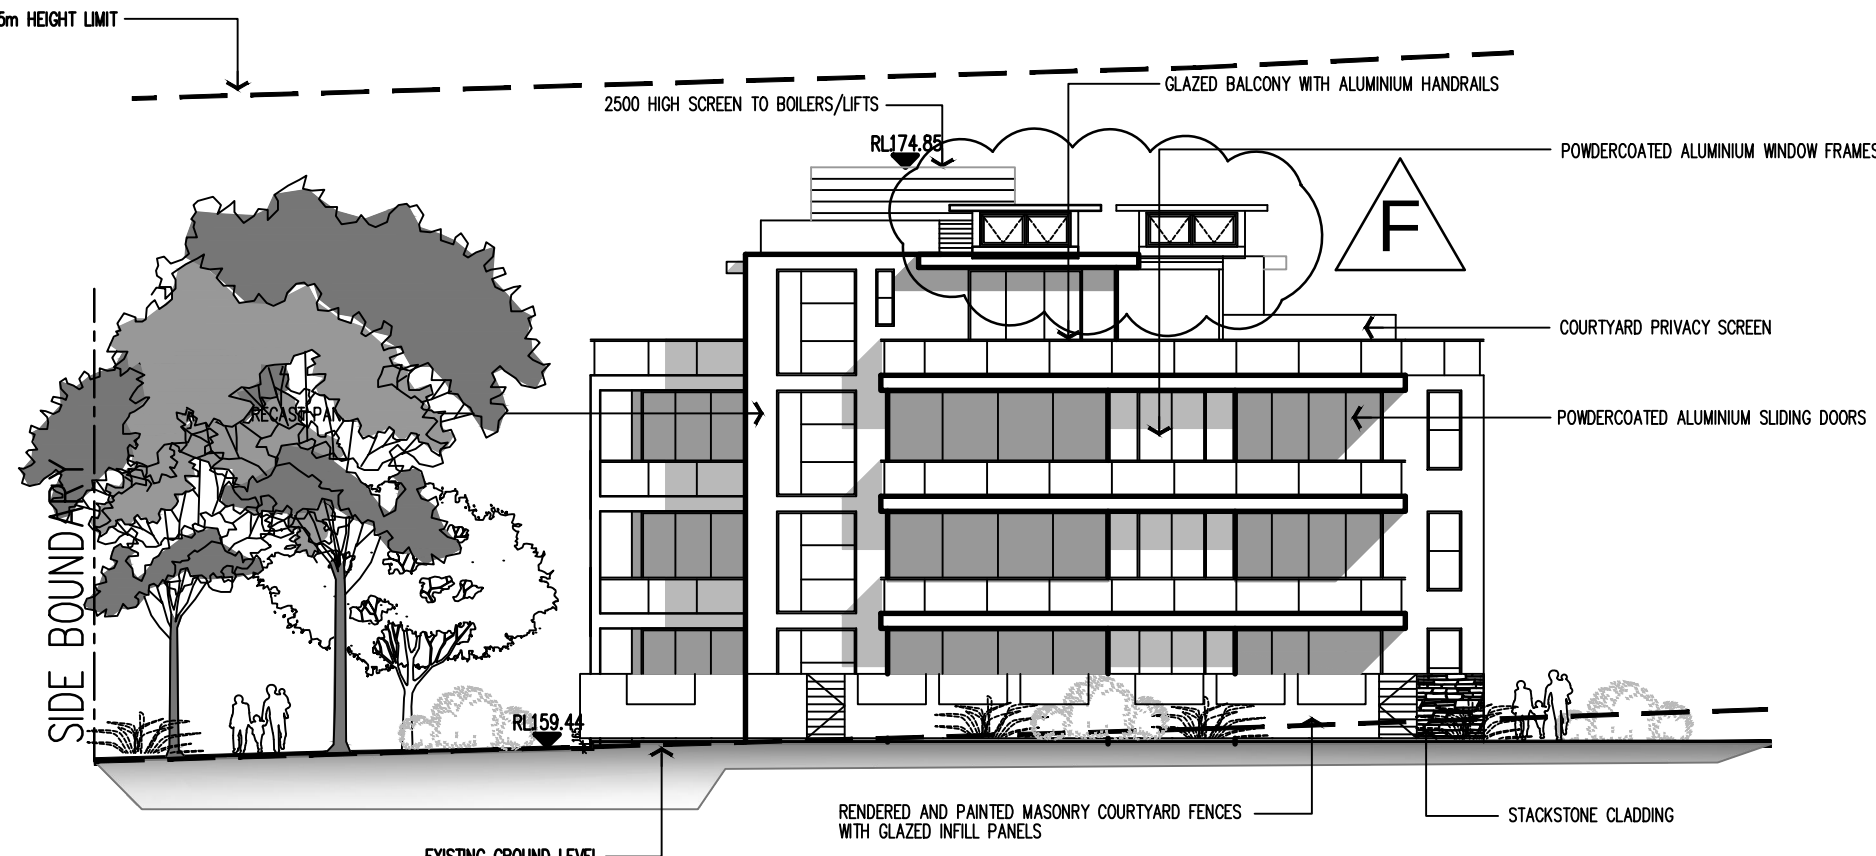

SCALE 1:200

PROJECT No. 749 & 750	DATE: 12/19/2011	DRAWING No: DA-42	REV: F
DRAWN BY: AH	SCALE: AS SHOWN		

CAD FILE:
S:\131-138-KILLEATON\ARCH\DA-CURRENT\DA-42 BLOCK C ELEVATIONS.DWG