

LOCATION PLAN

KILLEATON

STREET

GENERAL NOTES:

- 1. THIS PLAN IS PREPARED FROM ARCHITECTURAL DRAWINGS. MINOR CHANGES MAY OCCUR DURING CONSTRUCTION.
- 2. DIMENSIONS AND AREAS (IF SHOWN) ARE APPROXIMATE AND SUBJECT TO FINAL SURVEY.
- 3. THIS PLAN IS A DRAFT ONLY AND IS NOT CHECKED OR REGISTERED BY LAND & PROPERTY INFORMATION. ALTERATIONS MAY BE REQUIRED PRIOR TO ITS ACCEPTANCE AND REGISTRATION.
- 4. THIS DEVELOPMENT MAY BE BUILT IN ONE OR MORE STAGES.
- 5. THIS DEVELOPMENT COULD BE SUBDIVIDED INTO SEPARATE STRATUM LOTS (PART STRATA). LOTS AND COMMON PROPERTY SHOWN IN THIS DRAFT PLAN MAY BE SITUATED IN DIFFERENT STRATUM LOTS/STRATA SCHEMES.
- 6. LOTS AND COMMON PROPERTY SHOWN IN THIS DRAFT PLAN MAY BE CREATED IN ONE OR MORE STAGES OF A STAGED STRATA SCHEME.
- 7. LOT NUMBERS TO BE ALLOCATED ON PREPARATION OF FINAL STRATA PLAN - DOOR NUMBERS ONLY ARE SHOWN ON THIS PLAN.



Surveyor: Wayne Allen Diver-Tuck Surveyor's Ref: 124622-ST IVES-KILLEATON Subdivision No: Lengths are in metres. Reduction Ratio 1:1,000	Registered	SP
---	------------	----

CARPARKING
LEVEL 2

SEE SHEET 1 FOR
GENERAL NOTES

M.G.A.



SHEET 3 ADJOINS

(S) DENOTES STORE
(D) DENOTES DISABLED PARKING
CP DENOTES COMMON PROPERTY


/// DENOTES DEVELOPMENT LOT (LOT 141)

Surveyor: Wayne Allen Diver-Tuck Surveyor's Ref: 124622-ST IVES-KILLEATON Subdivision No: Lengths are in metres. Reduction Ratio 1: 200	Registered	SP
--	------------	----

CARPARKING
LEVEL 2

SEE SHEET 1 FOR
GENERAL NOTES

SHEET 2 ADJOINS

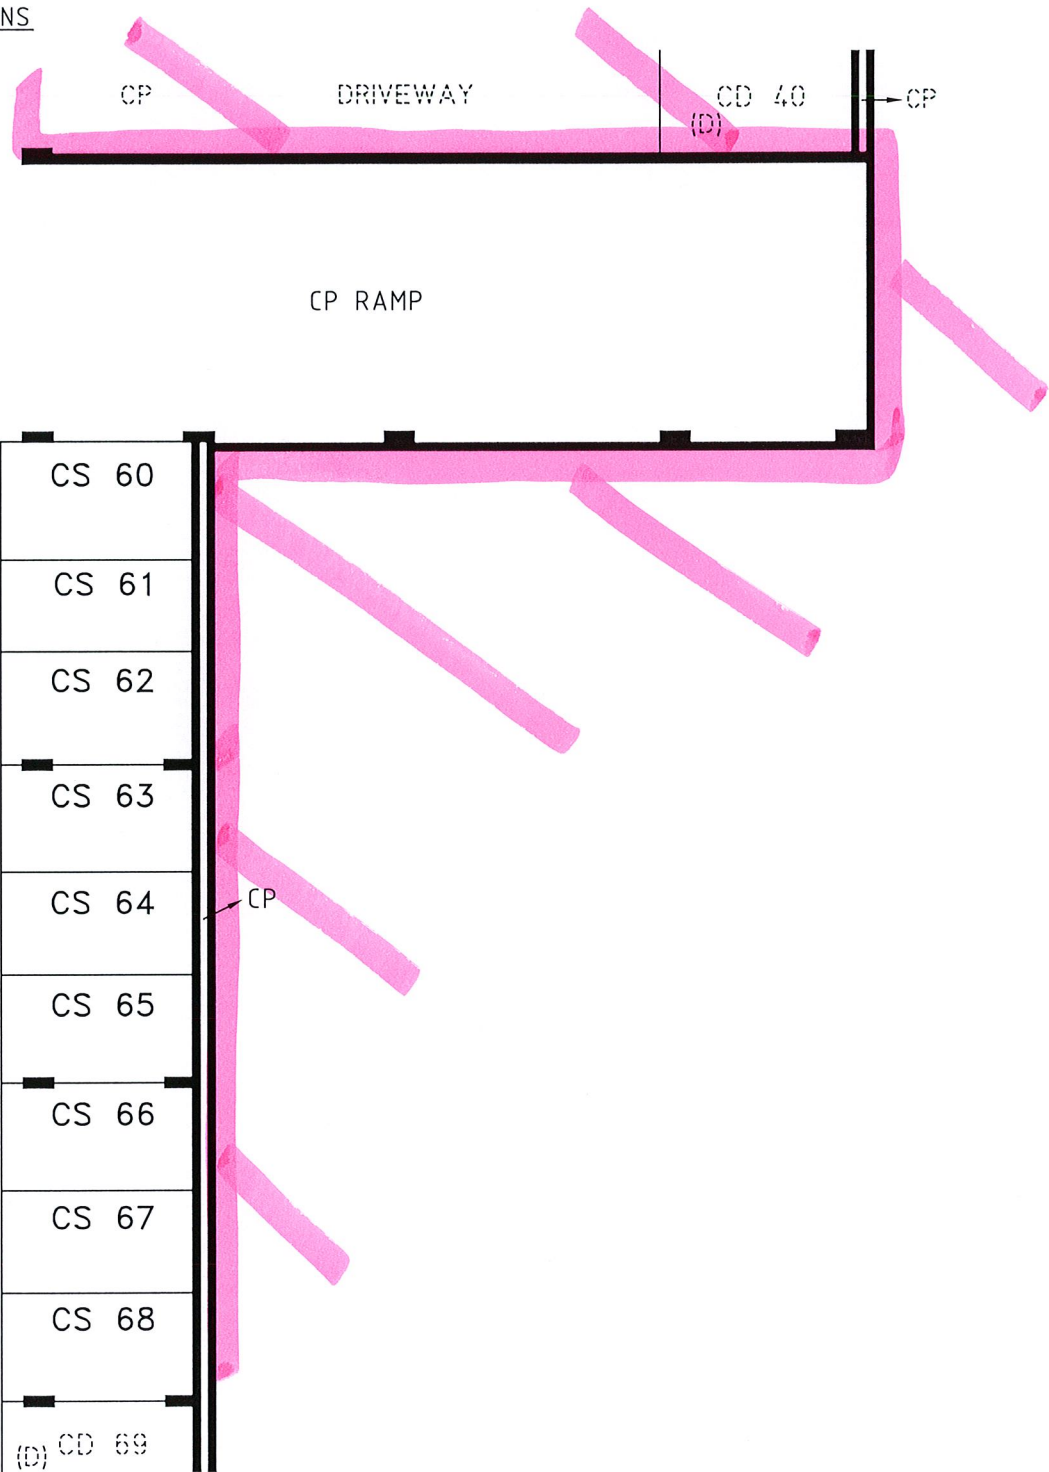


SHEET 4 ADJOINS

(D) DENOTES DISABLED PARKING
CP DENOTES COMMON PROPERTY

////// DENOTES DEVELOPMENT LOT (LOT 141)

Surveyor: Wayne Allen Diver-Tuck Surveyor's Ref: 124622-ST IVES-KILLEATON Subdivision No: Lengths are in metres. Reduction Ratio 1:200	Registered	SP
---	------------	----

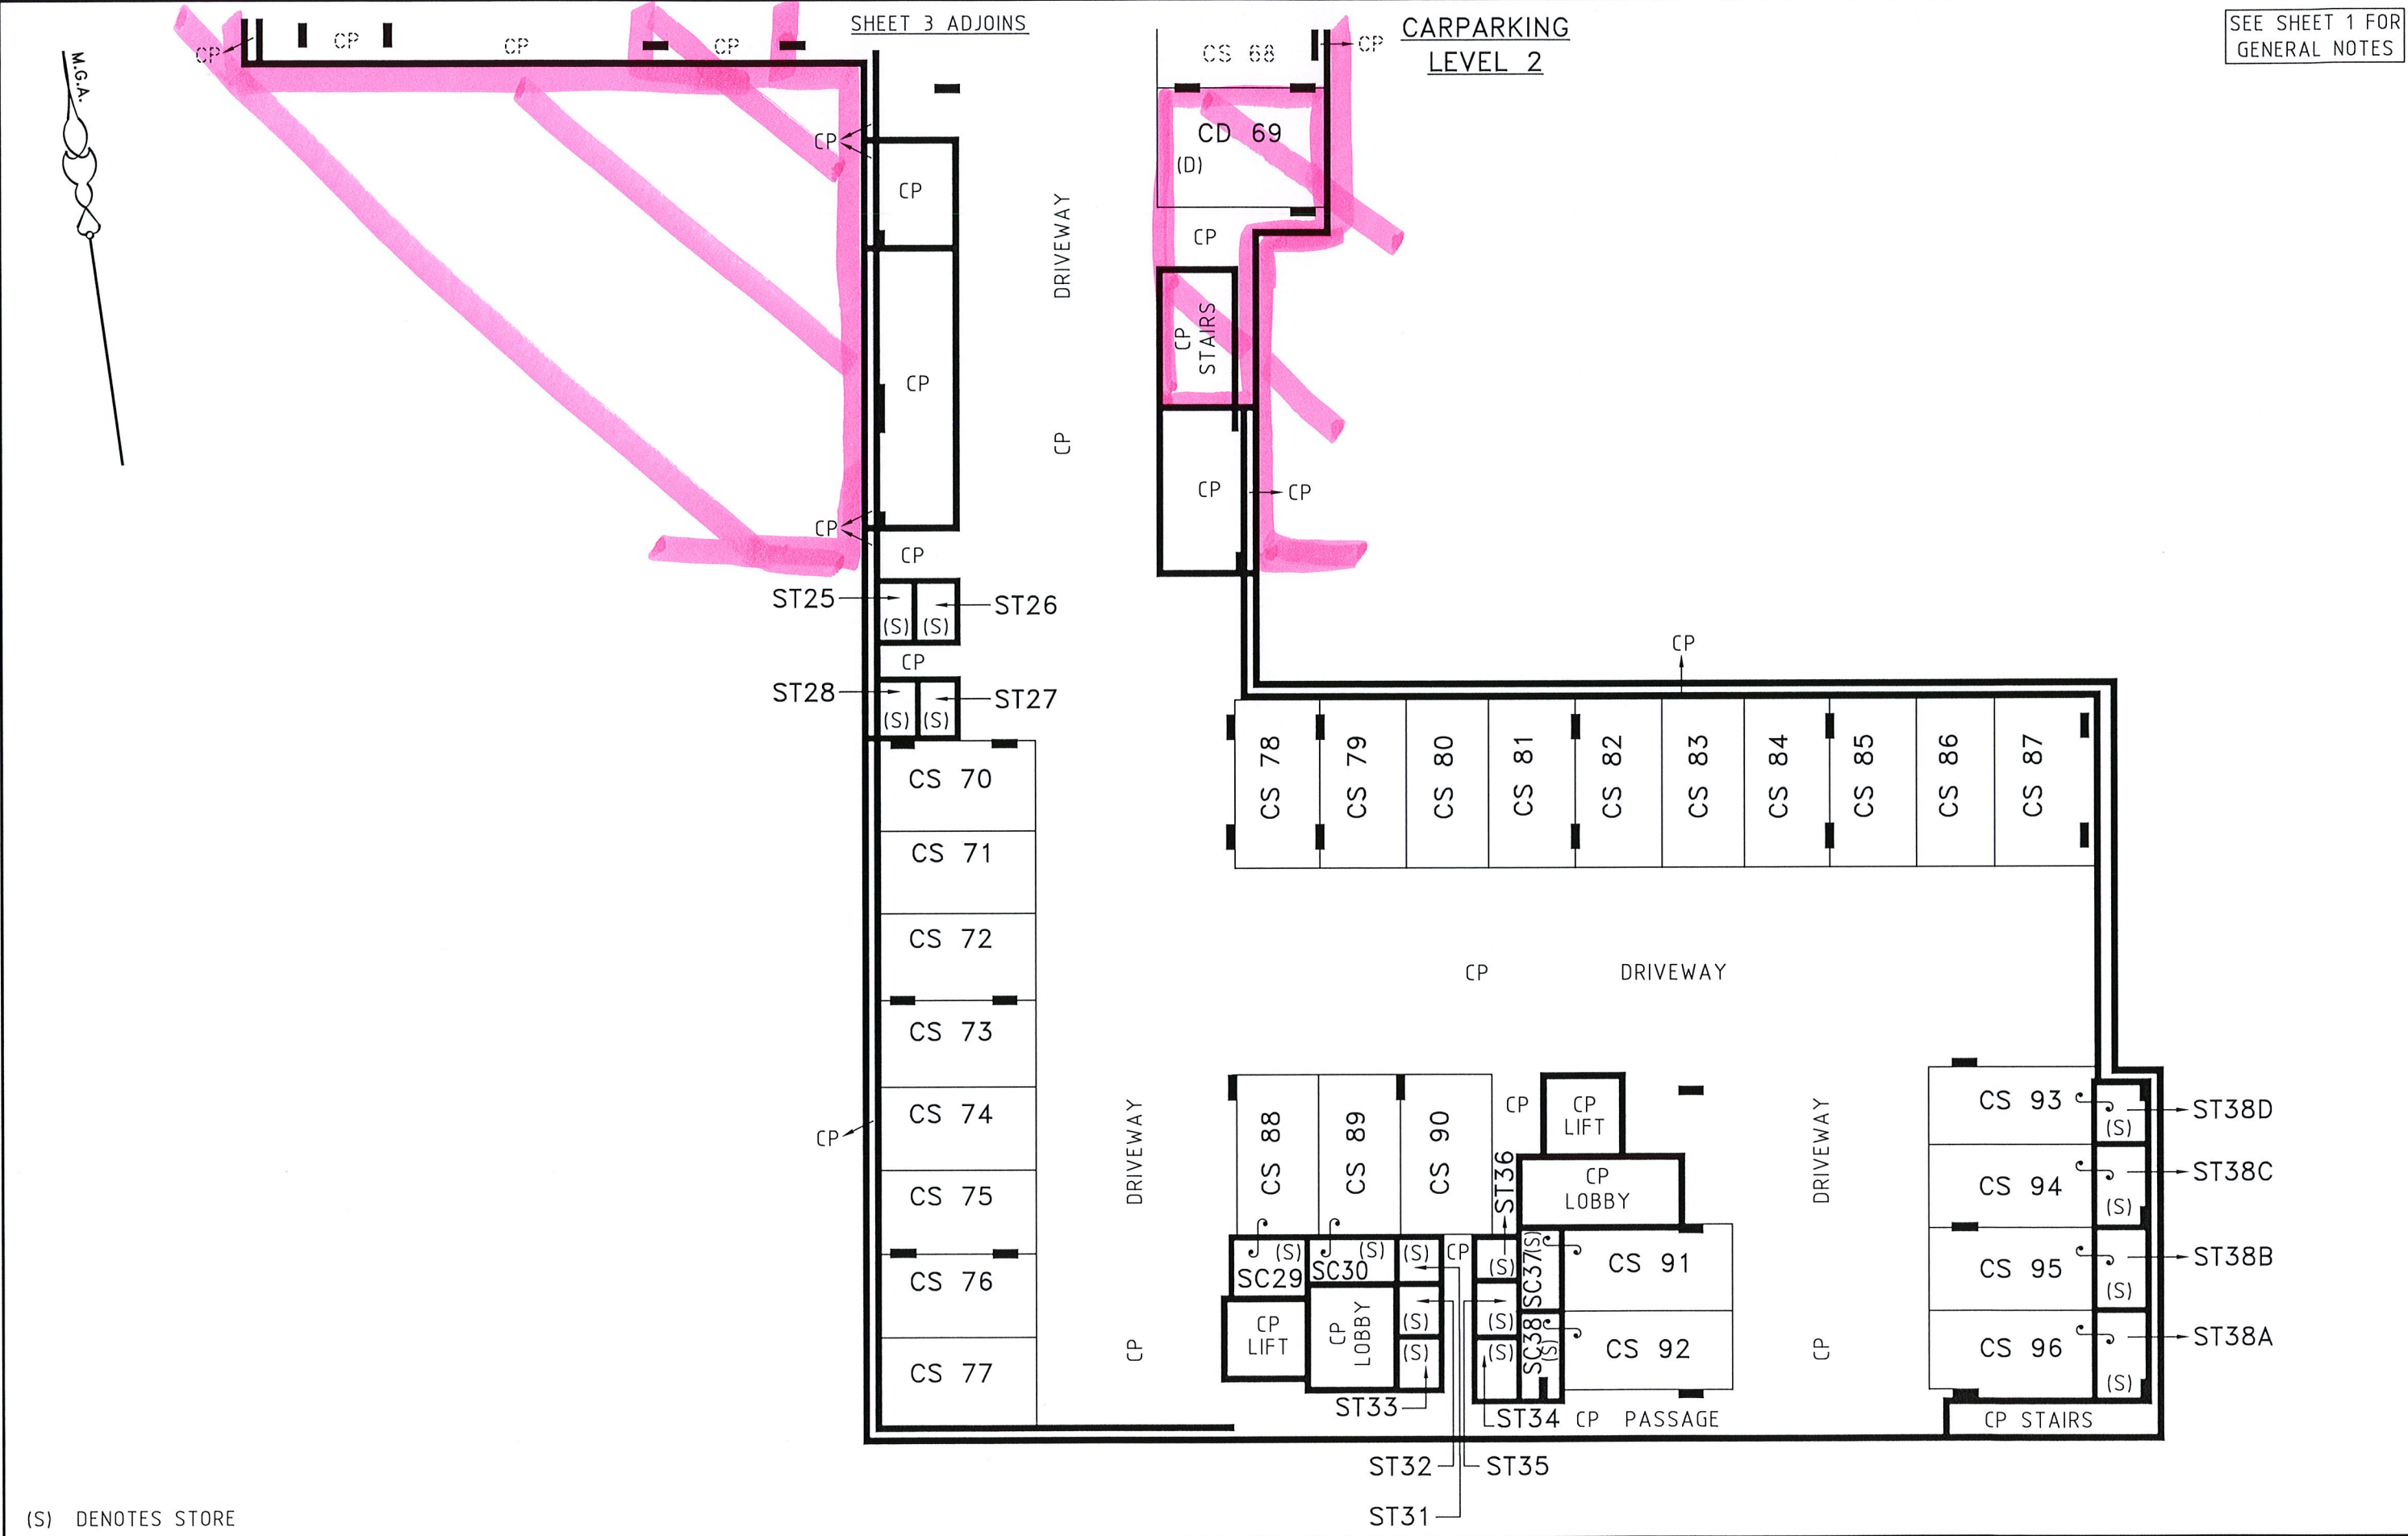

(S) DENOTES STORE
(D) DENOTES DISABLED PARKING
CP DENOTES COMMON PROPERTY

DENOTES DEVELOPMENT LOT (LOT 141)

Surveyor: Wayne Allen Diver-Tuck Surveyor's Ref: 124622-ST IVES-KILLEATON Subdivision No: Lengths are in metres. Reduction Ratio 1:200	Registered	SP
---	------------	----

10	20	30	40	50	Table of mm	90	100	110	120	130	140
----	----	----	----	----	-------------	----	-----	-----	-----	-----	-----

M.G.A.

SHEET 6 ADJOINS

SHEET 6 ADJOINS

//St Ives-Killeaton St/Contract

DENOTES DEVELOPMENT LOT (LOT 141)

CARPARKING
LEVEL 1

SEE SHEET 1 FOR
GENERAL NOTES

SHEET 7 ADJOINS

SHEET 5 ADJOINS

SHEET 8 ADJOINS

(S) DENOTES STORE
(D) DENOTES DISABLED PARKING
MF DENOTES MANAGERS FACILITY
CP DENOTES COMMON PROPERTY

DENOTES DEVELOPMENT LOT (LOT 141)

Surveyor: Wayne Allen Diver-Tuck
Surveyor's Ref: 124622-ST IVES-KILLEATON
Subdivision No:

Lengths are in metres. Reduction Ratio 1:200

Registered

SP

M.G.A.



SP

DENOTES DEVELOPMENT LOT (LOT 141)

//St Ives-Killeaton St/Contract

CARPARKING
LEVEL 1

SEE SHEET 1 FOR
GENERAL NOTES



(S) DENOTES STORE
(D) DENOTES DISABLED PARKING
CP DENOTES COMMON PROPERTY

////// DENOTES DEVELOPMENT LOT (LOT 141)

Surveyor: Wayne Allen Diver-Tuck Surveyor's Ref: 124622-ST IVES-KILLEATON Subdivision No: Lengths are in metres. Reduction Ratio 1:200	Registered	SP
---	------------	----