



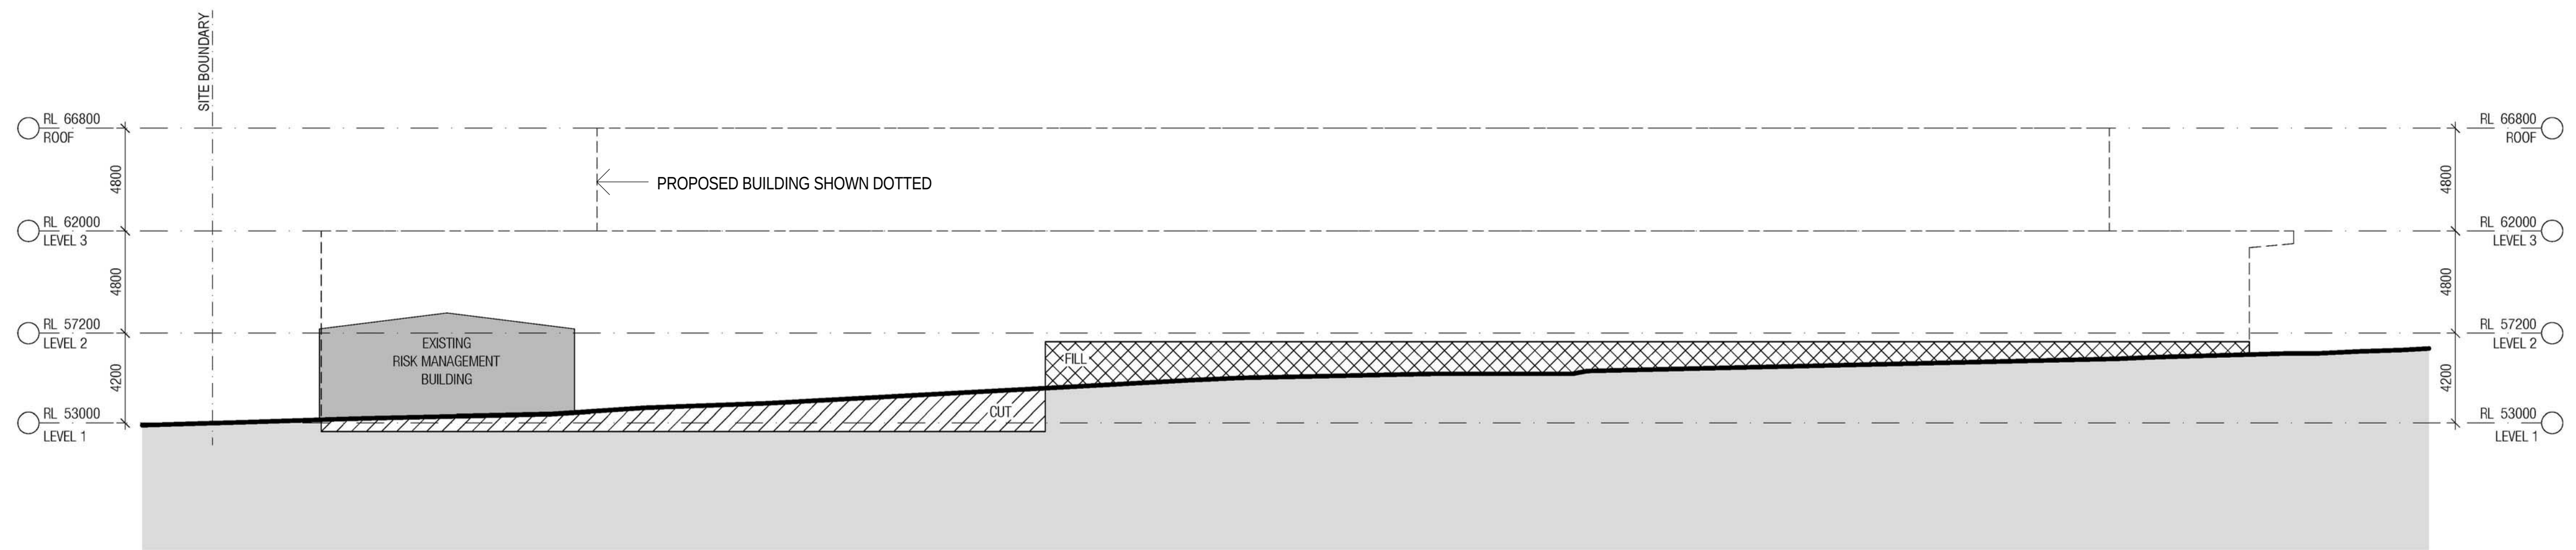

1 CUT & FILL SECTION
1 : 200

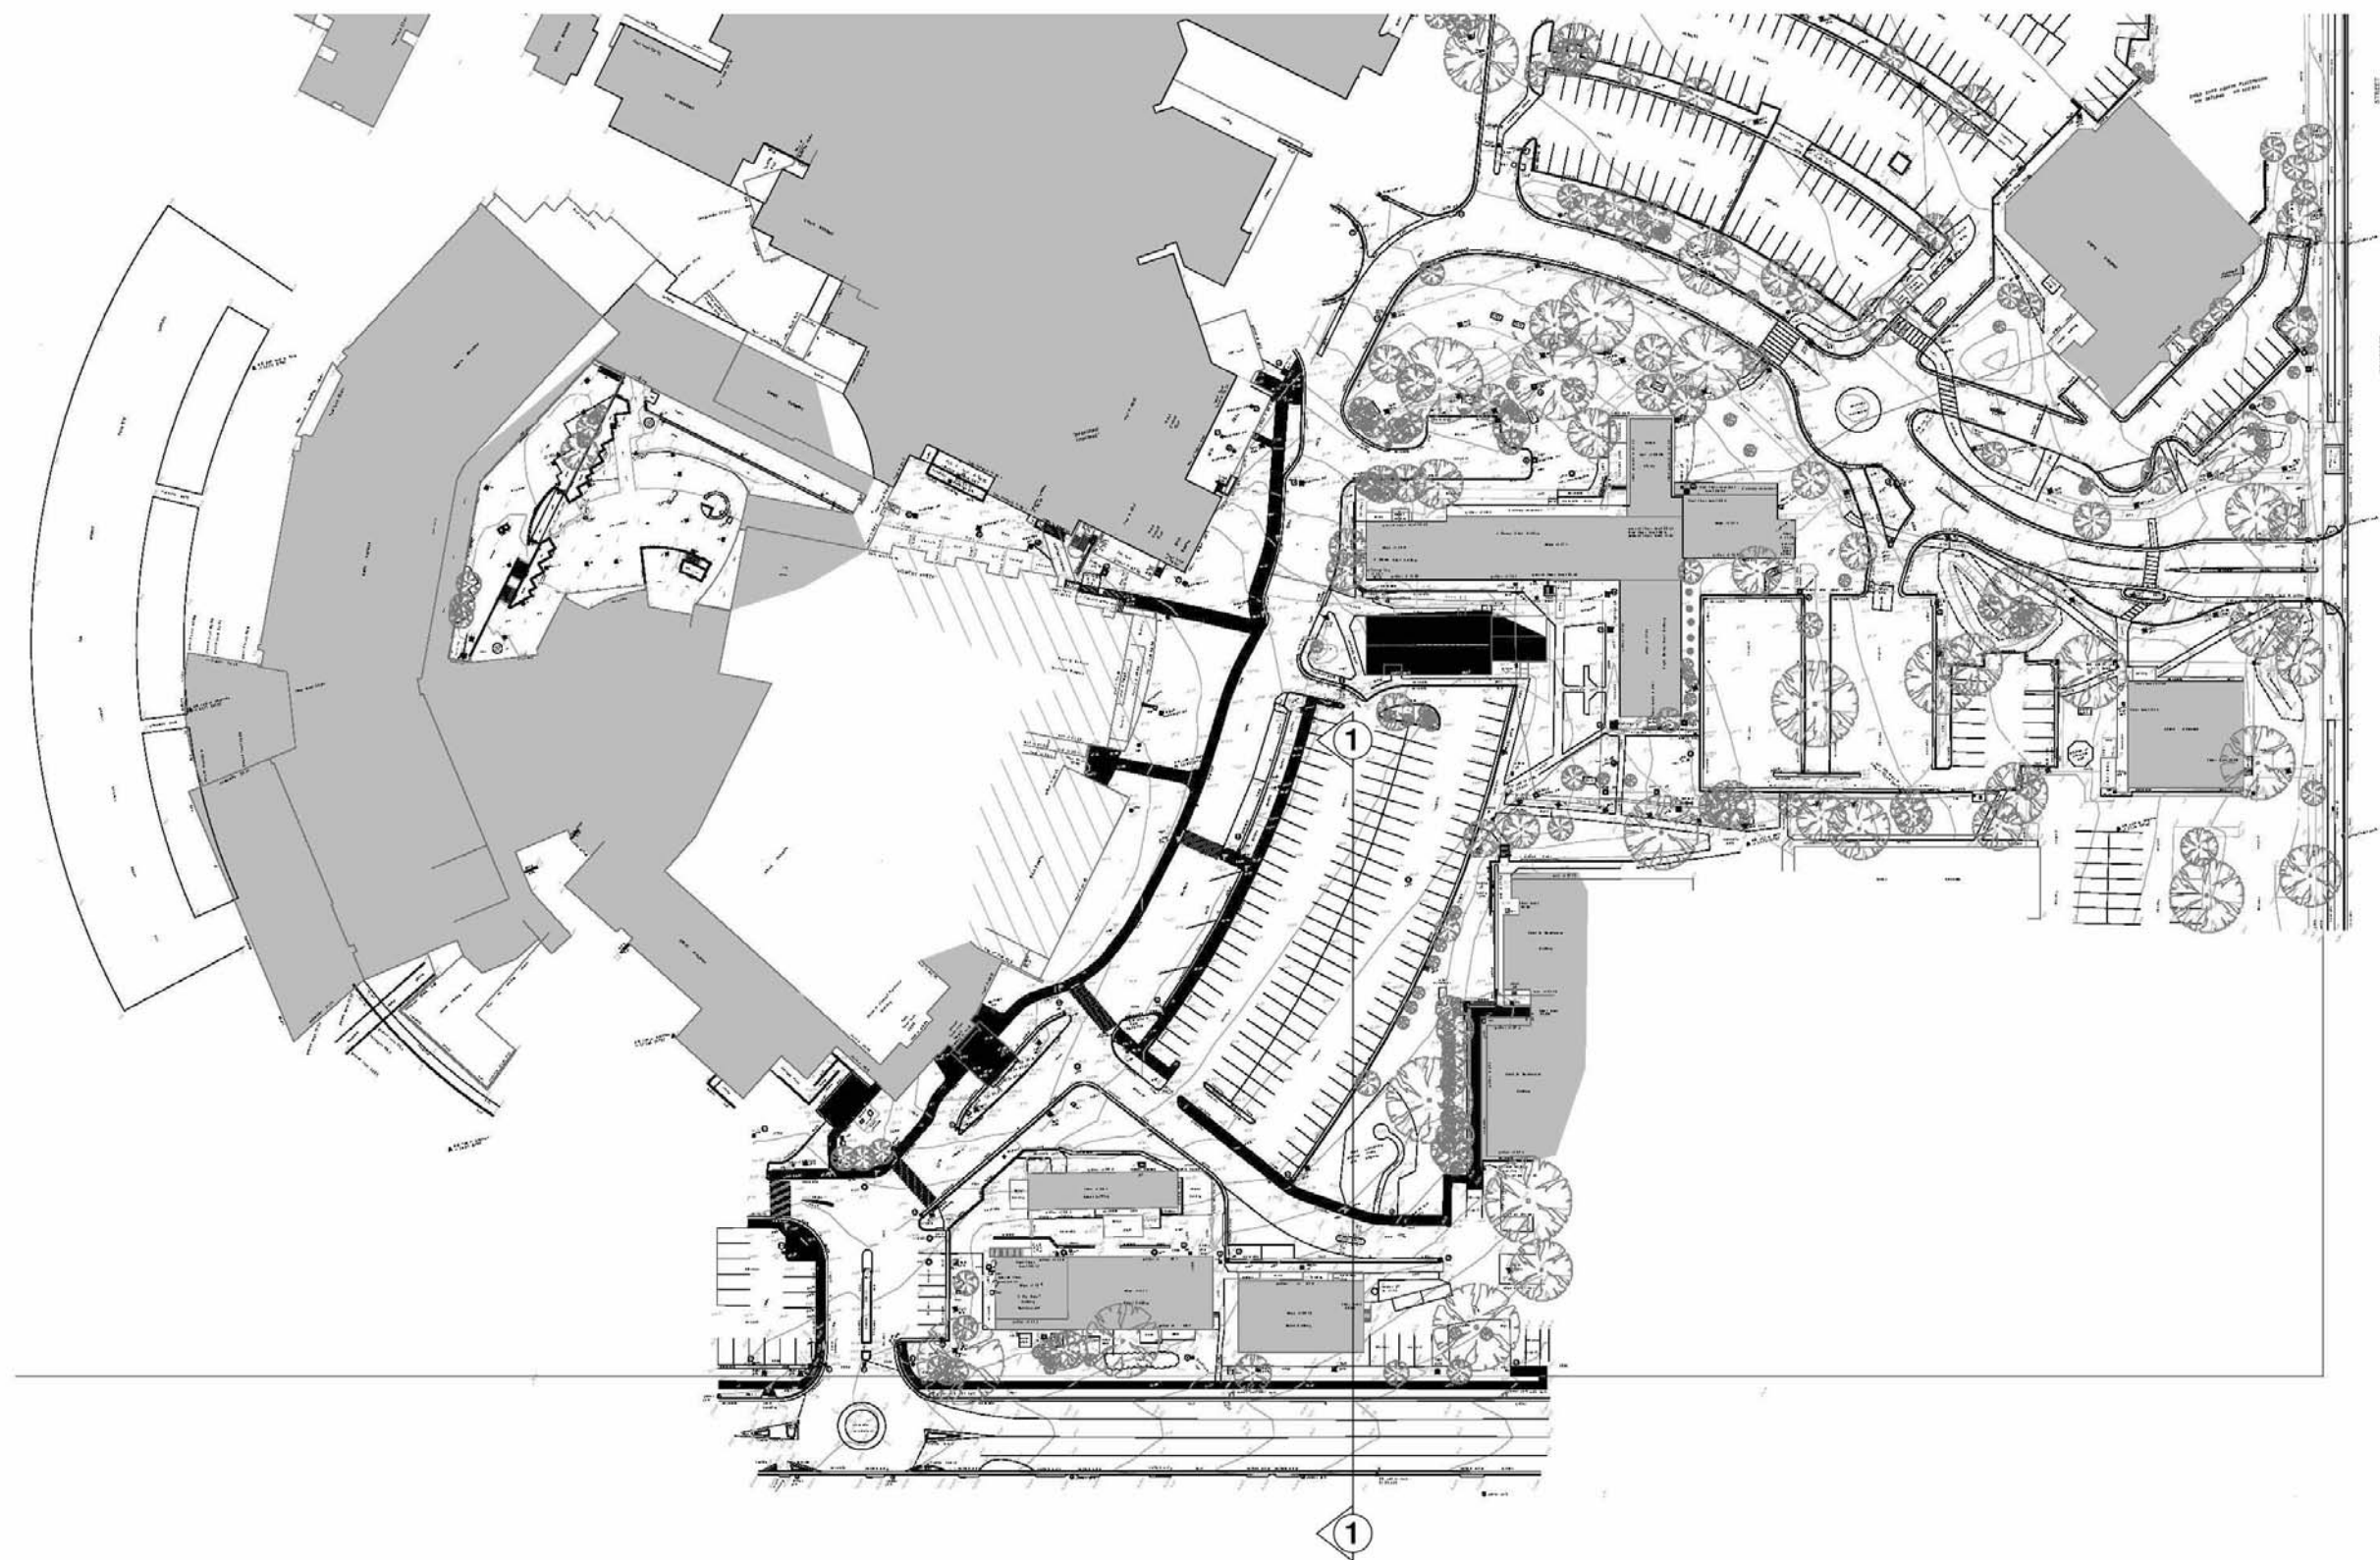

2 EXISTING SITE PLAN
NTS

