



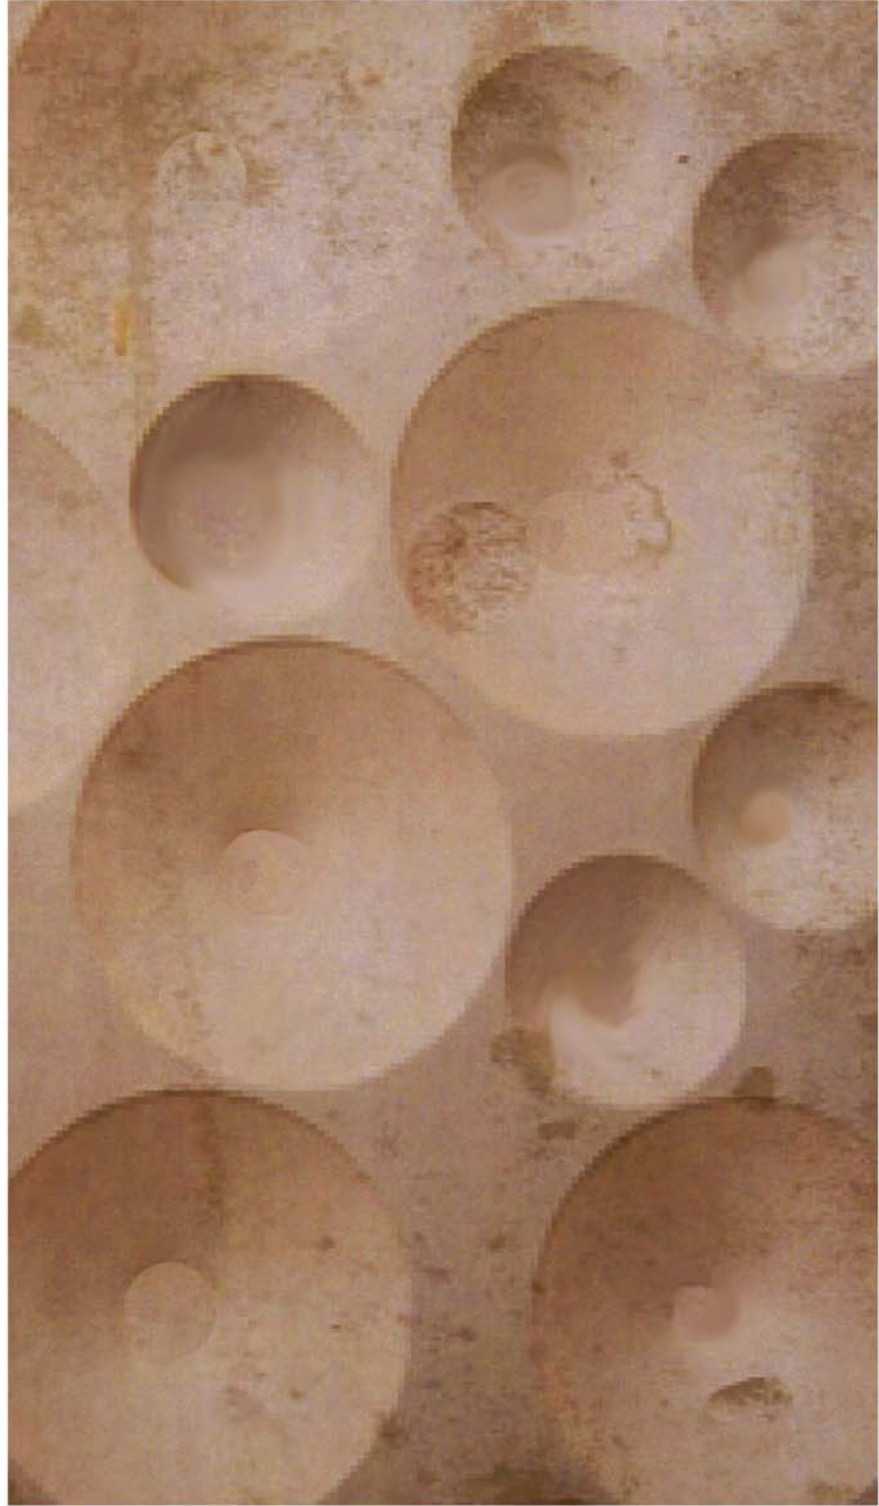

PRECAST COLOURED / TEXTURED CONCRETE  
COURTYARD FACADES  
(CE:01)





PRECAST COLOURED / TEXTURED CONCRETE EXTERIOR  
FACADES  
(CE:02)

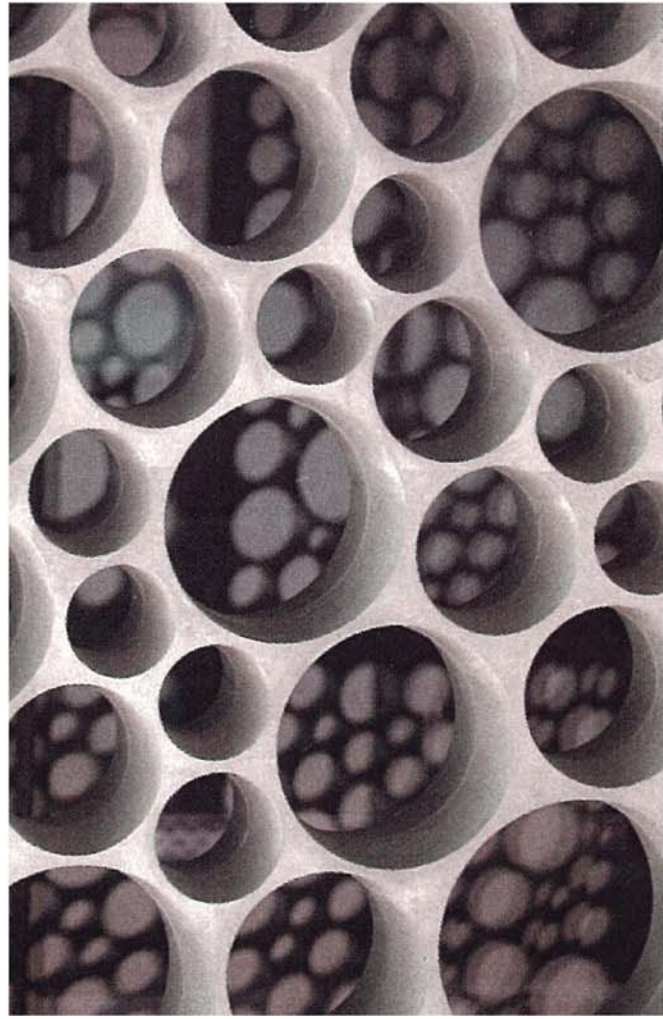

CONCRETE SCREEN (CE:03)



COLOURED CONCRETE (CE:04)

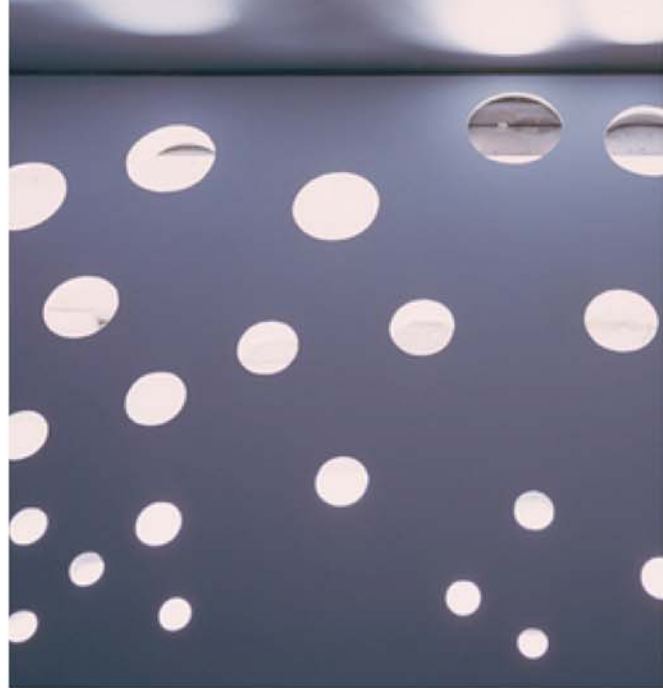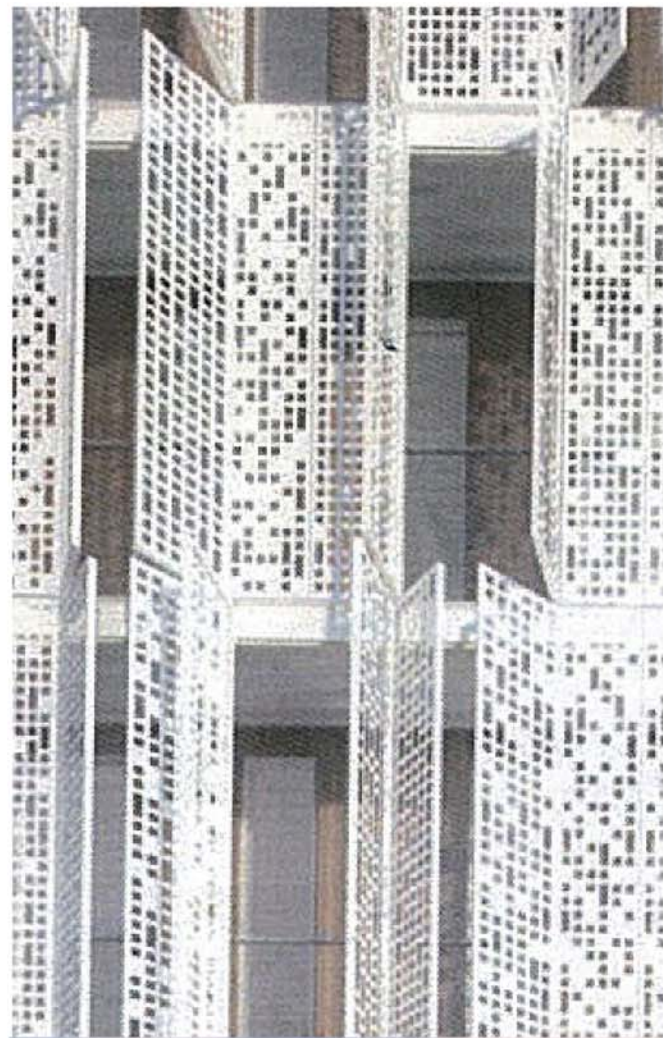

METAL EXTERIOR SCREENS (MF:01)



CLEAR GLASS WINDOWS (GL:01)



PRINTED GLASS PANEL (GL:02)



OPAQUE GLASS PANEL (GL:03)



WALL PLANTING WITH METAL SUPPORTS  
(MF:02)



METAL LOUVRES (CD:01)



METAL ROOF SHEETING / DOORS (CD:02)



TRANSLUCENT POLY CARBONATE ROOF  
SHEETING (CD:03)



SPLIT FACE CONCRETE COURTYARD WALL  
(CE:01)



CONCETE PAVERS (XW:01)

