




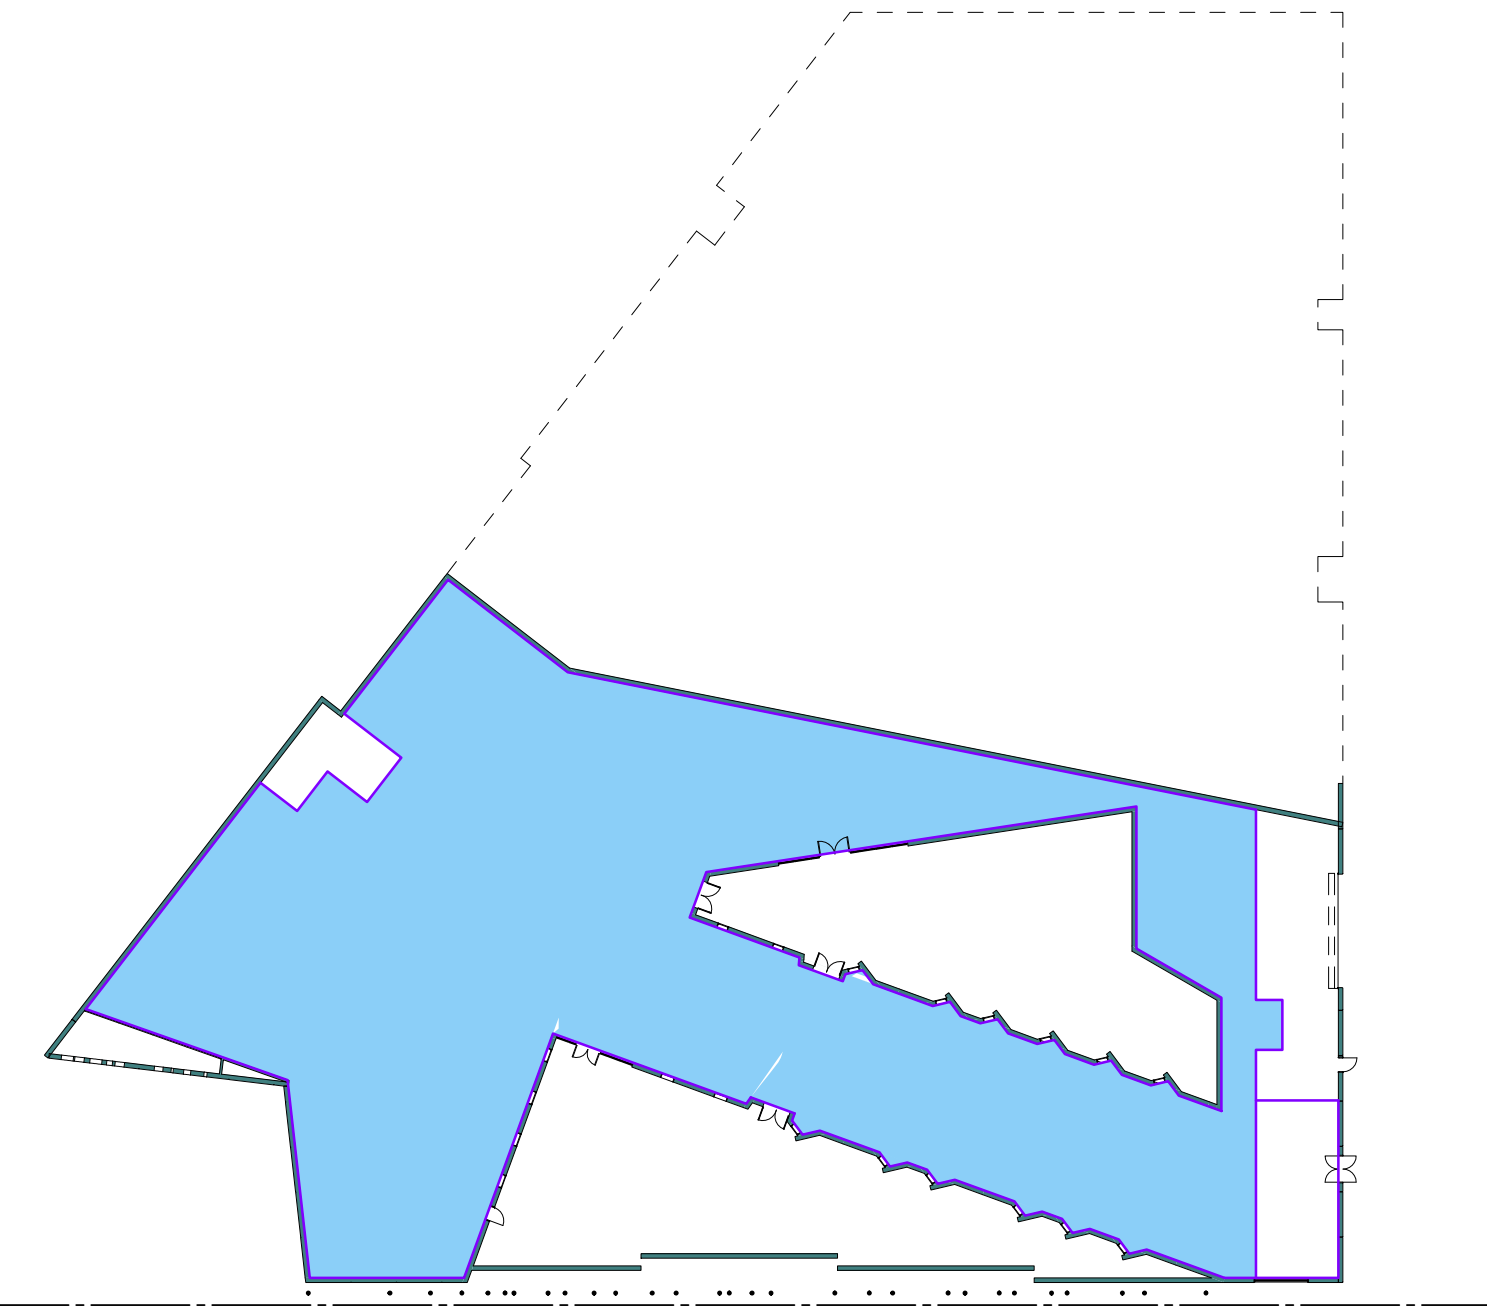

1 LEVEL 1
1 : 500

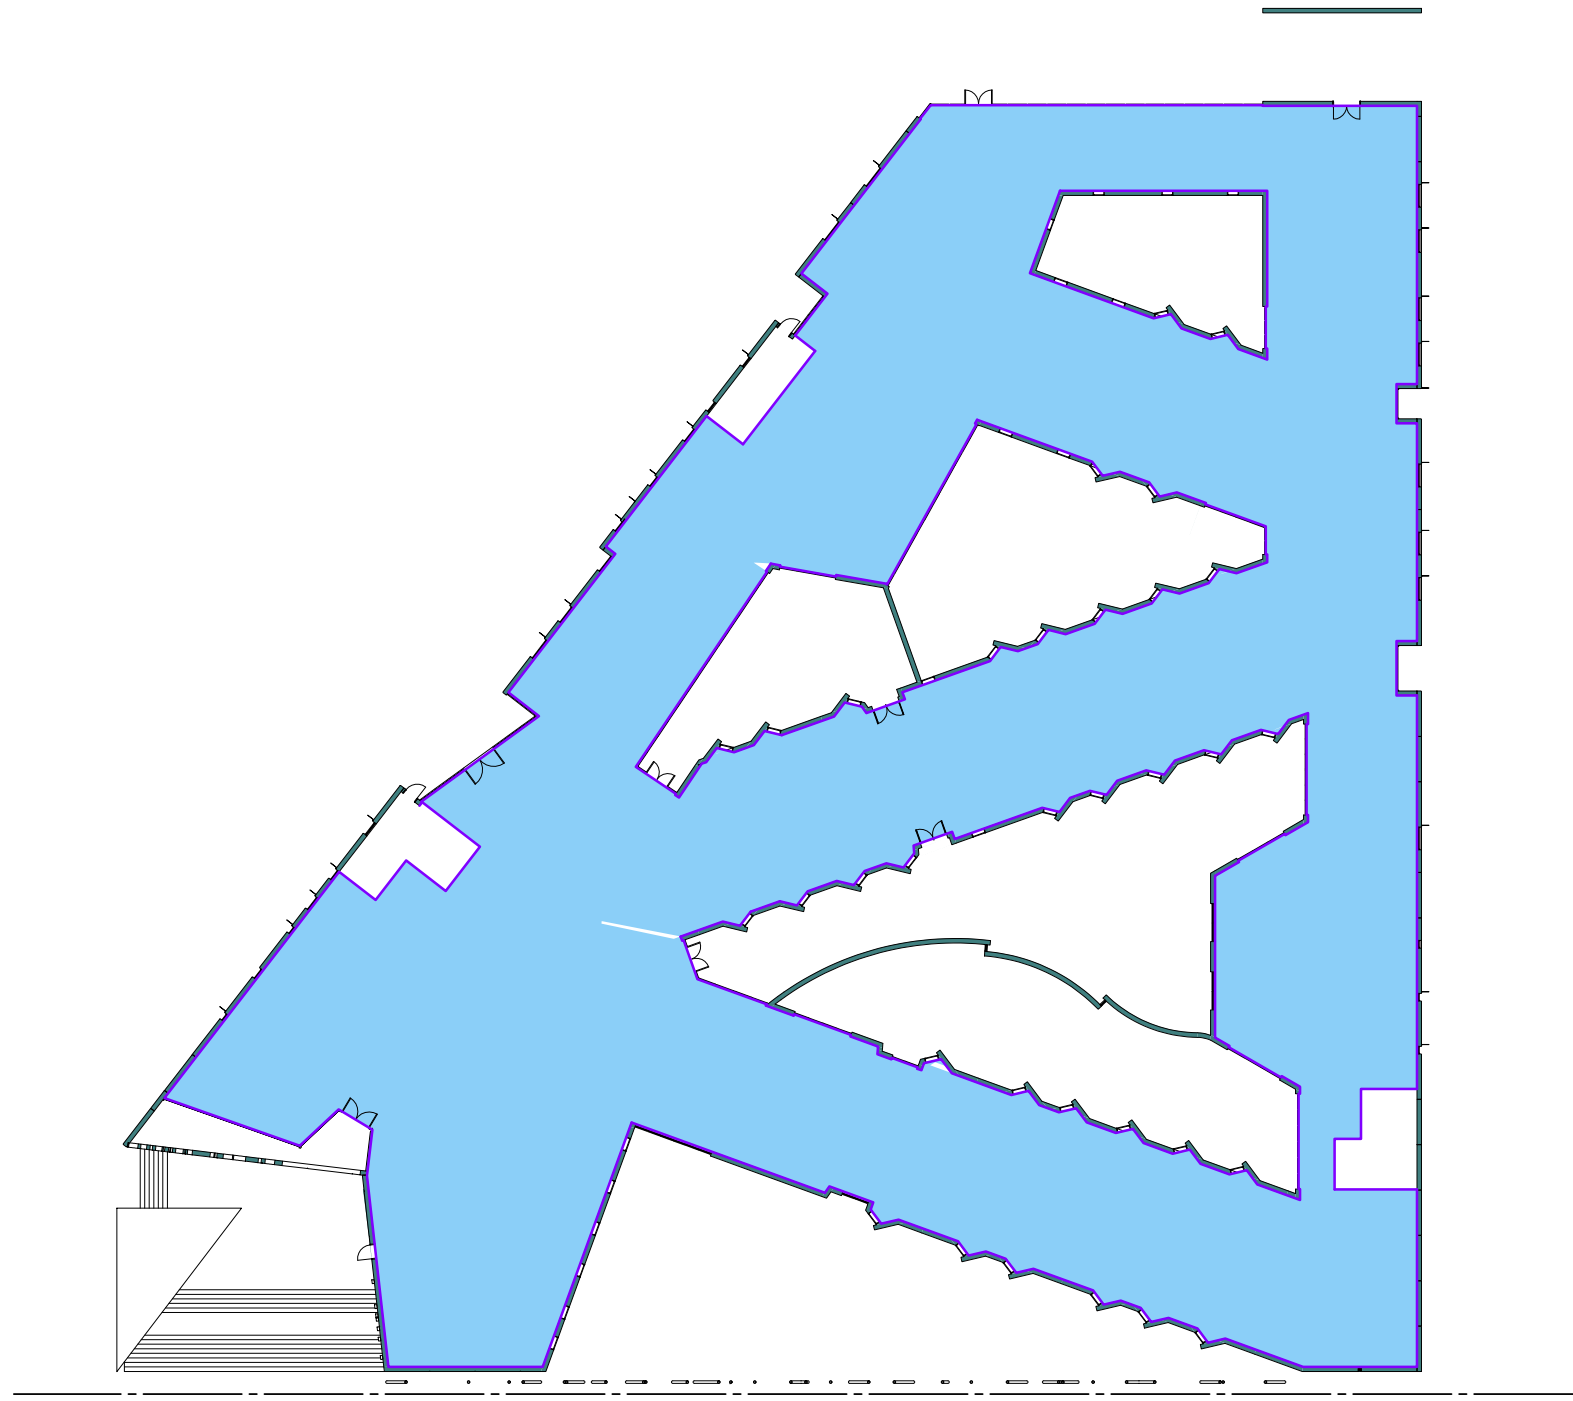

2 LEVEL 2
1 : 500

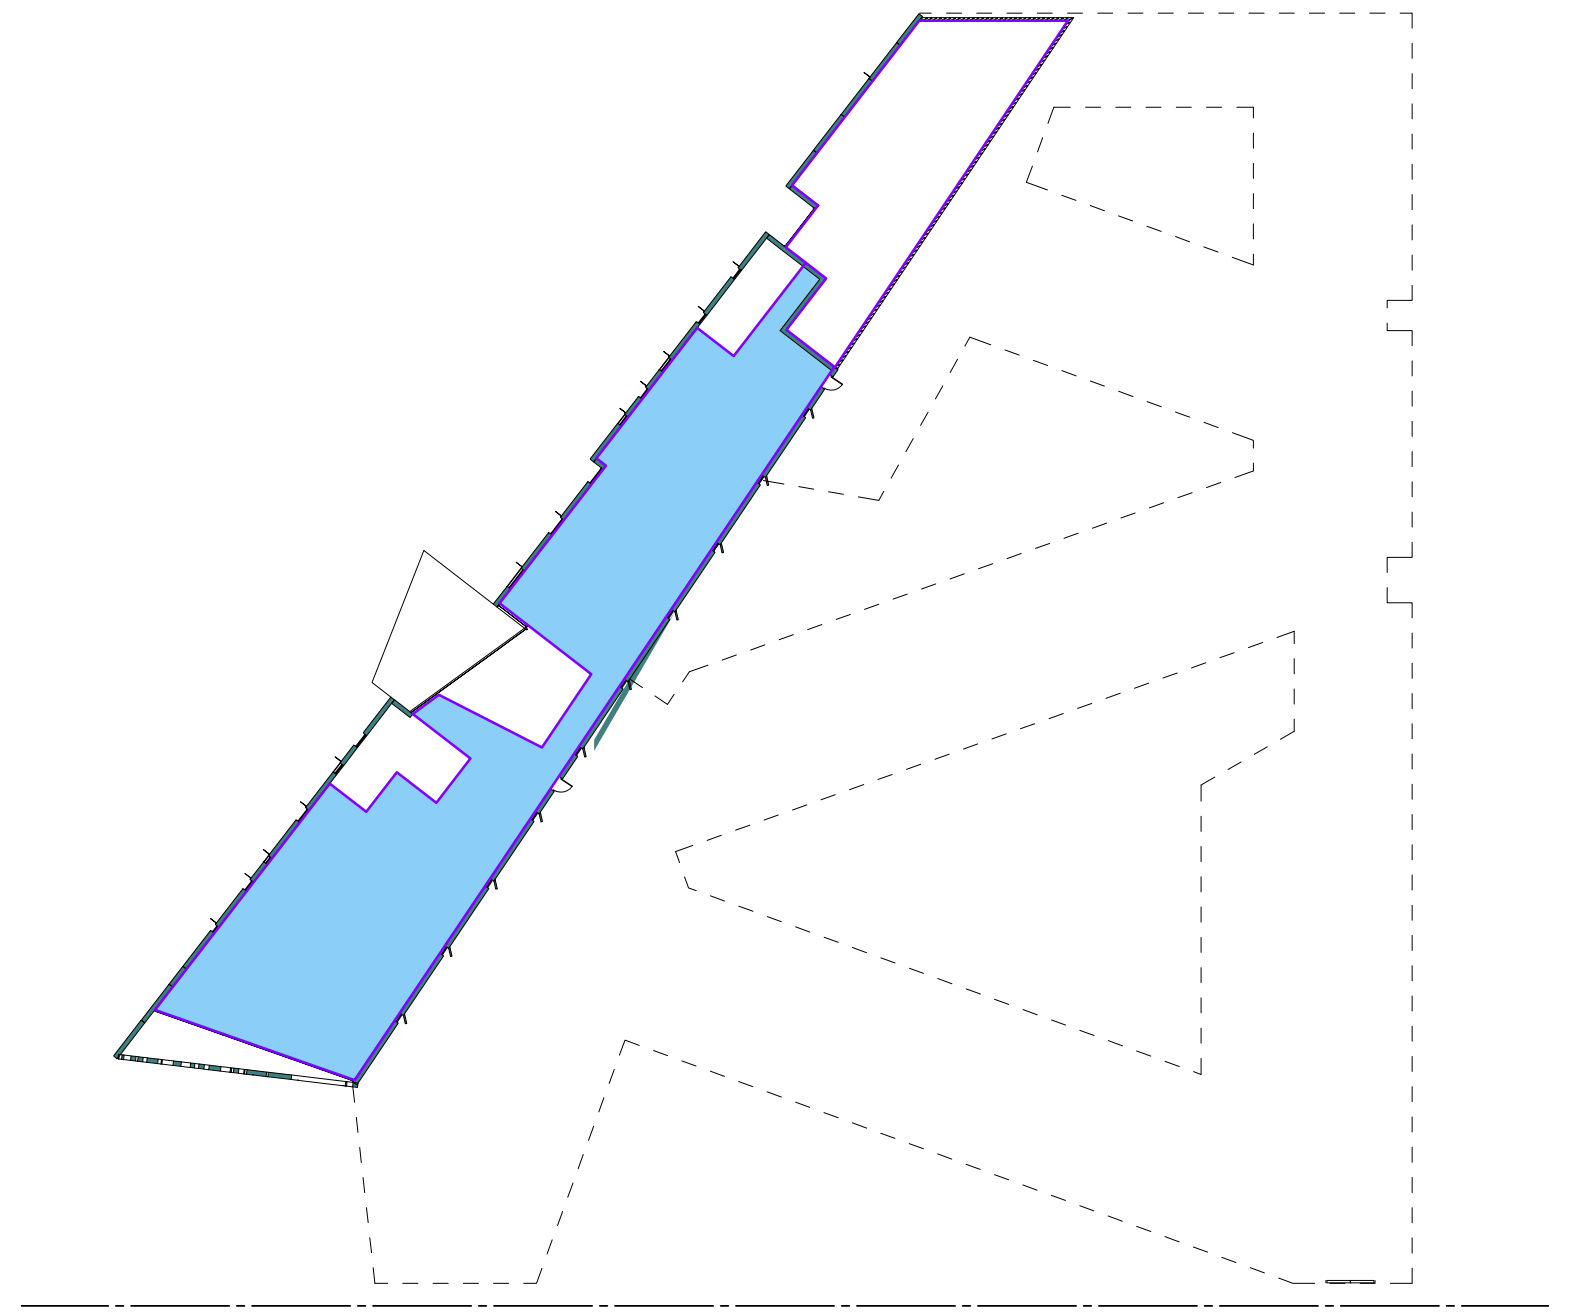

3 LEVEL 3
1 : 500

Area Schedule (GFA)		
Level	Name	Area
Not Placed	Plant	Not Placed
LEVEL 1	Gross Floor Area	1737 m²
LEVEL 2	Gross Floor Area	3331 m²
LEVEL 3	Gross Floor Area	543 m²
Grand total		5611 m²

