


## HEALTH INFRASTRUCTURE PENRITH STAGE 3 MH ELEVATIONS - STREET SCAPE **CHARACTER - DERBY STREET**

AN 1 million EXISTING HOSPITAL ENTRY PROPOSED BUILDING

PROPOSED ENCLOSURE

-sho

Trapport

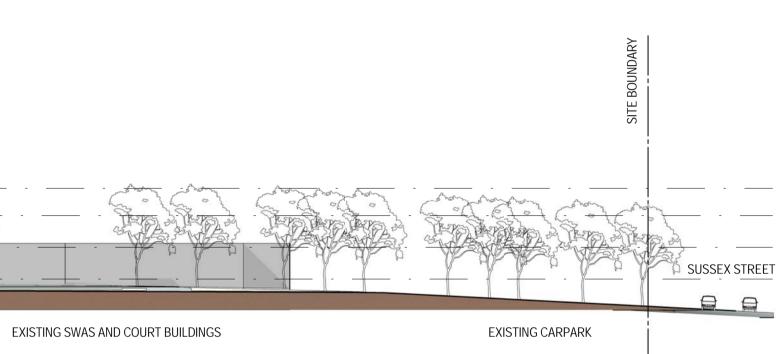



Project number **2-20-2077** Drawing number **A-3004** 

Date generated 26/11/10 Revision 3

Scale 1:500 @A1



© Woods Bagot