



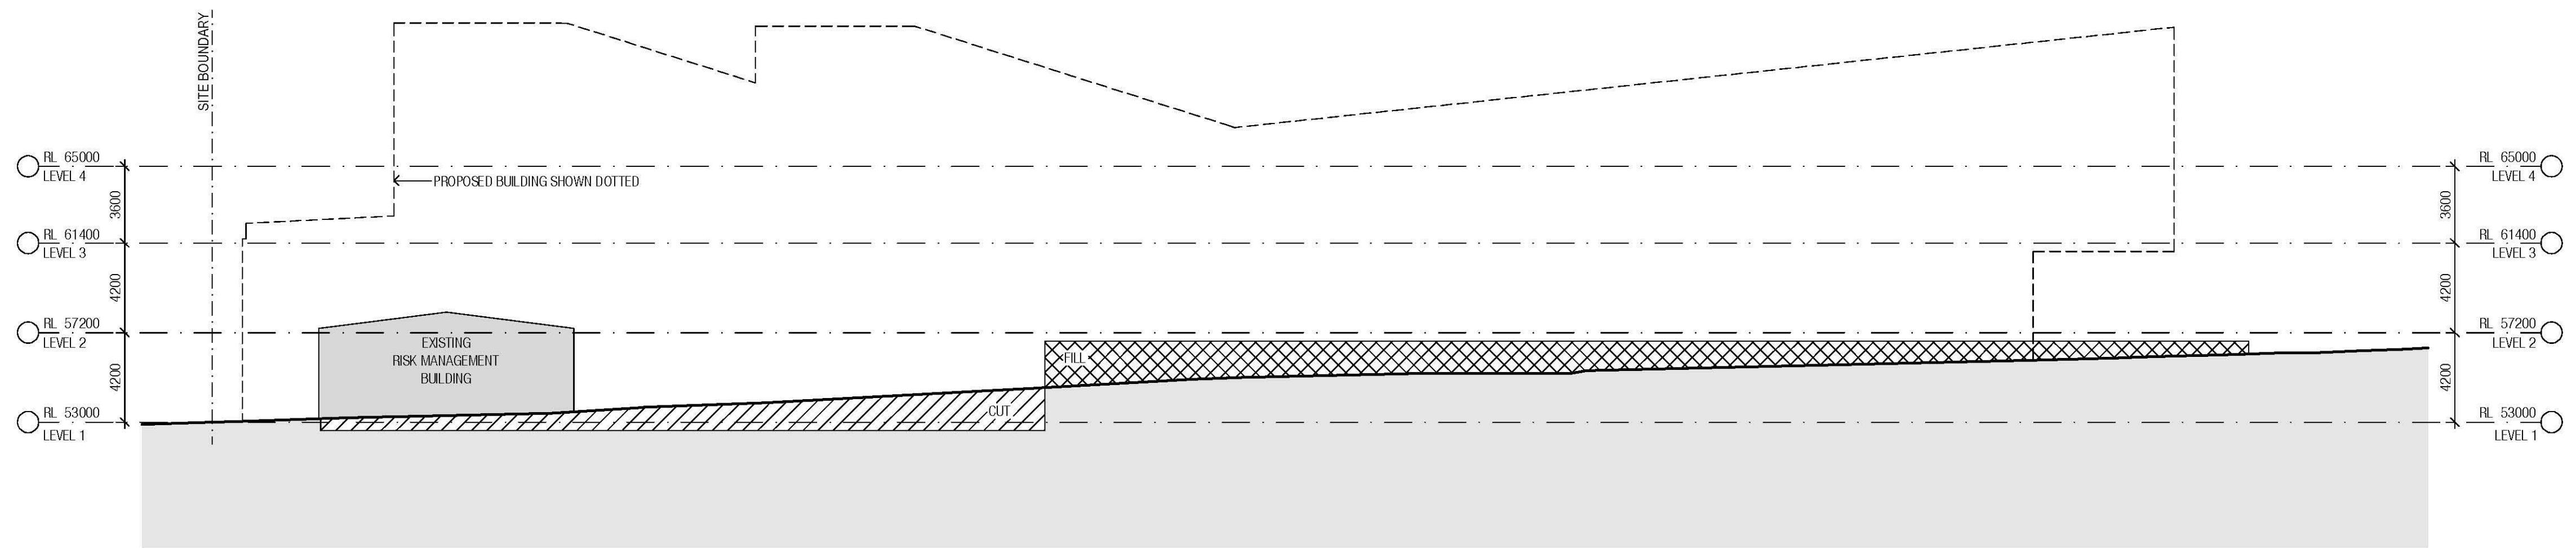

1 CUT & FILL SECTION
1:200

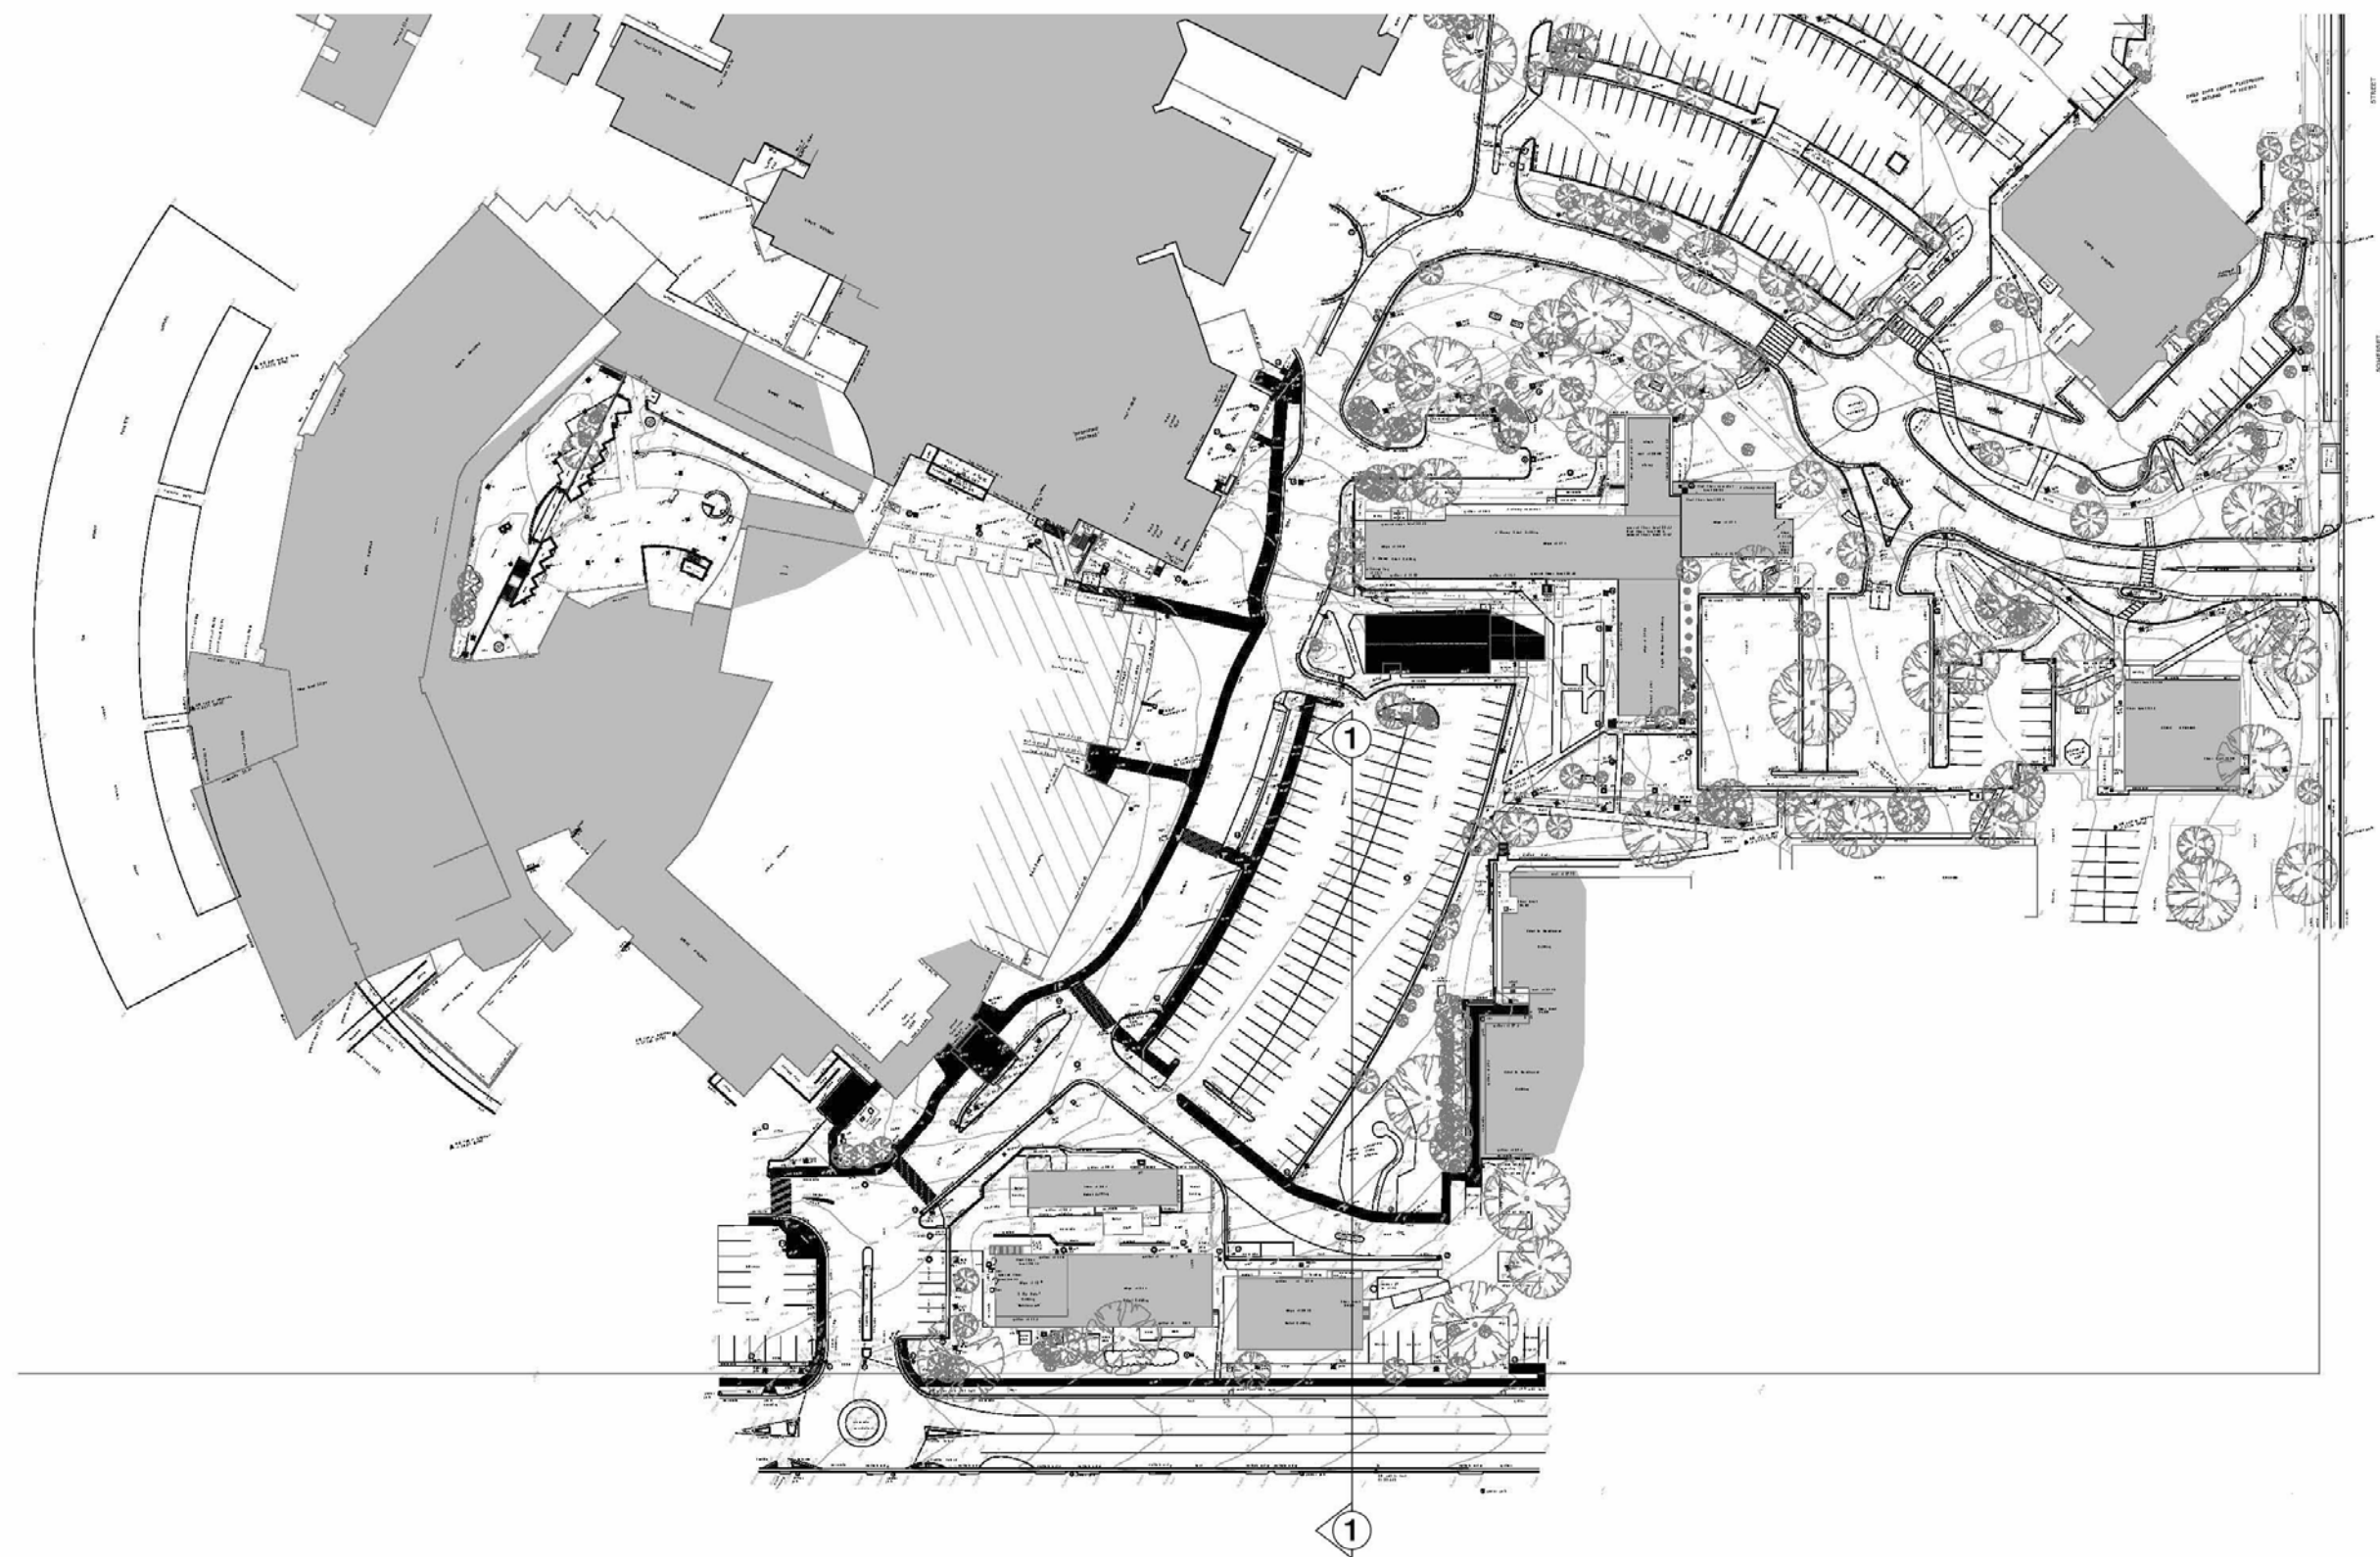

2 EXISTING SITE PLAN
NTS

