



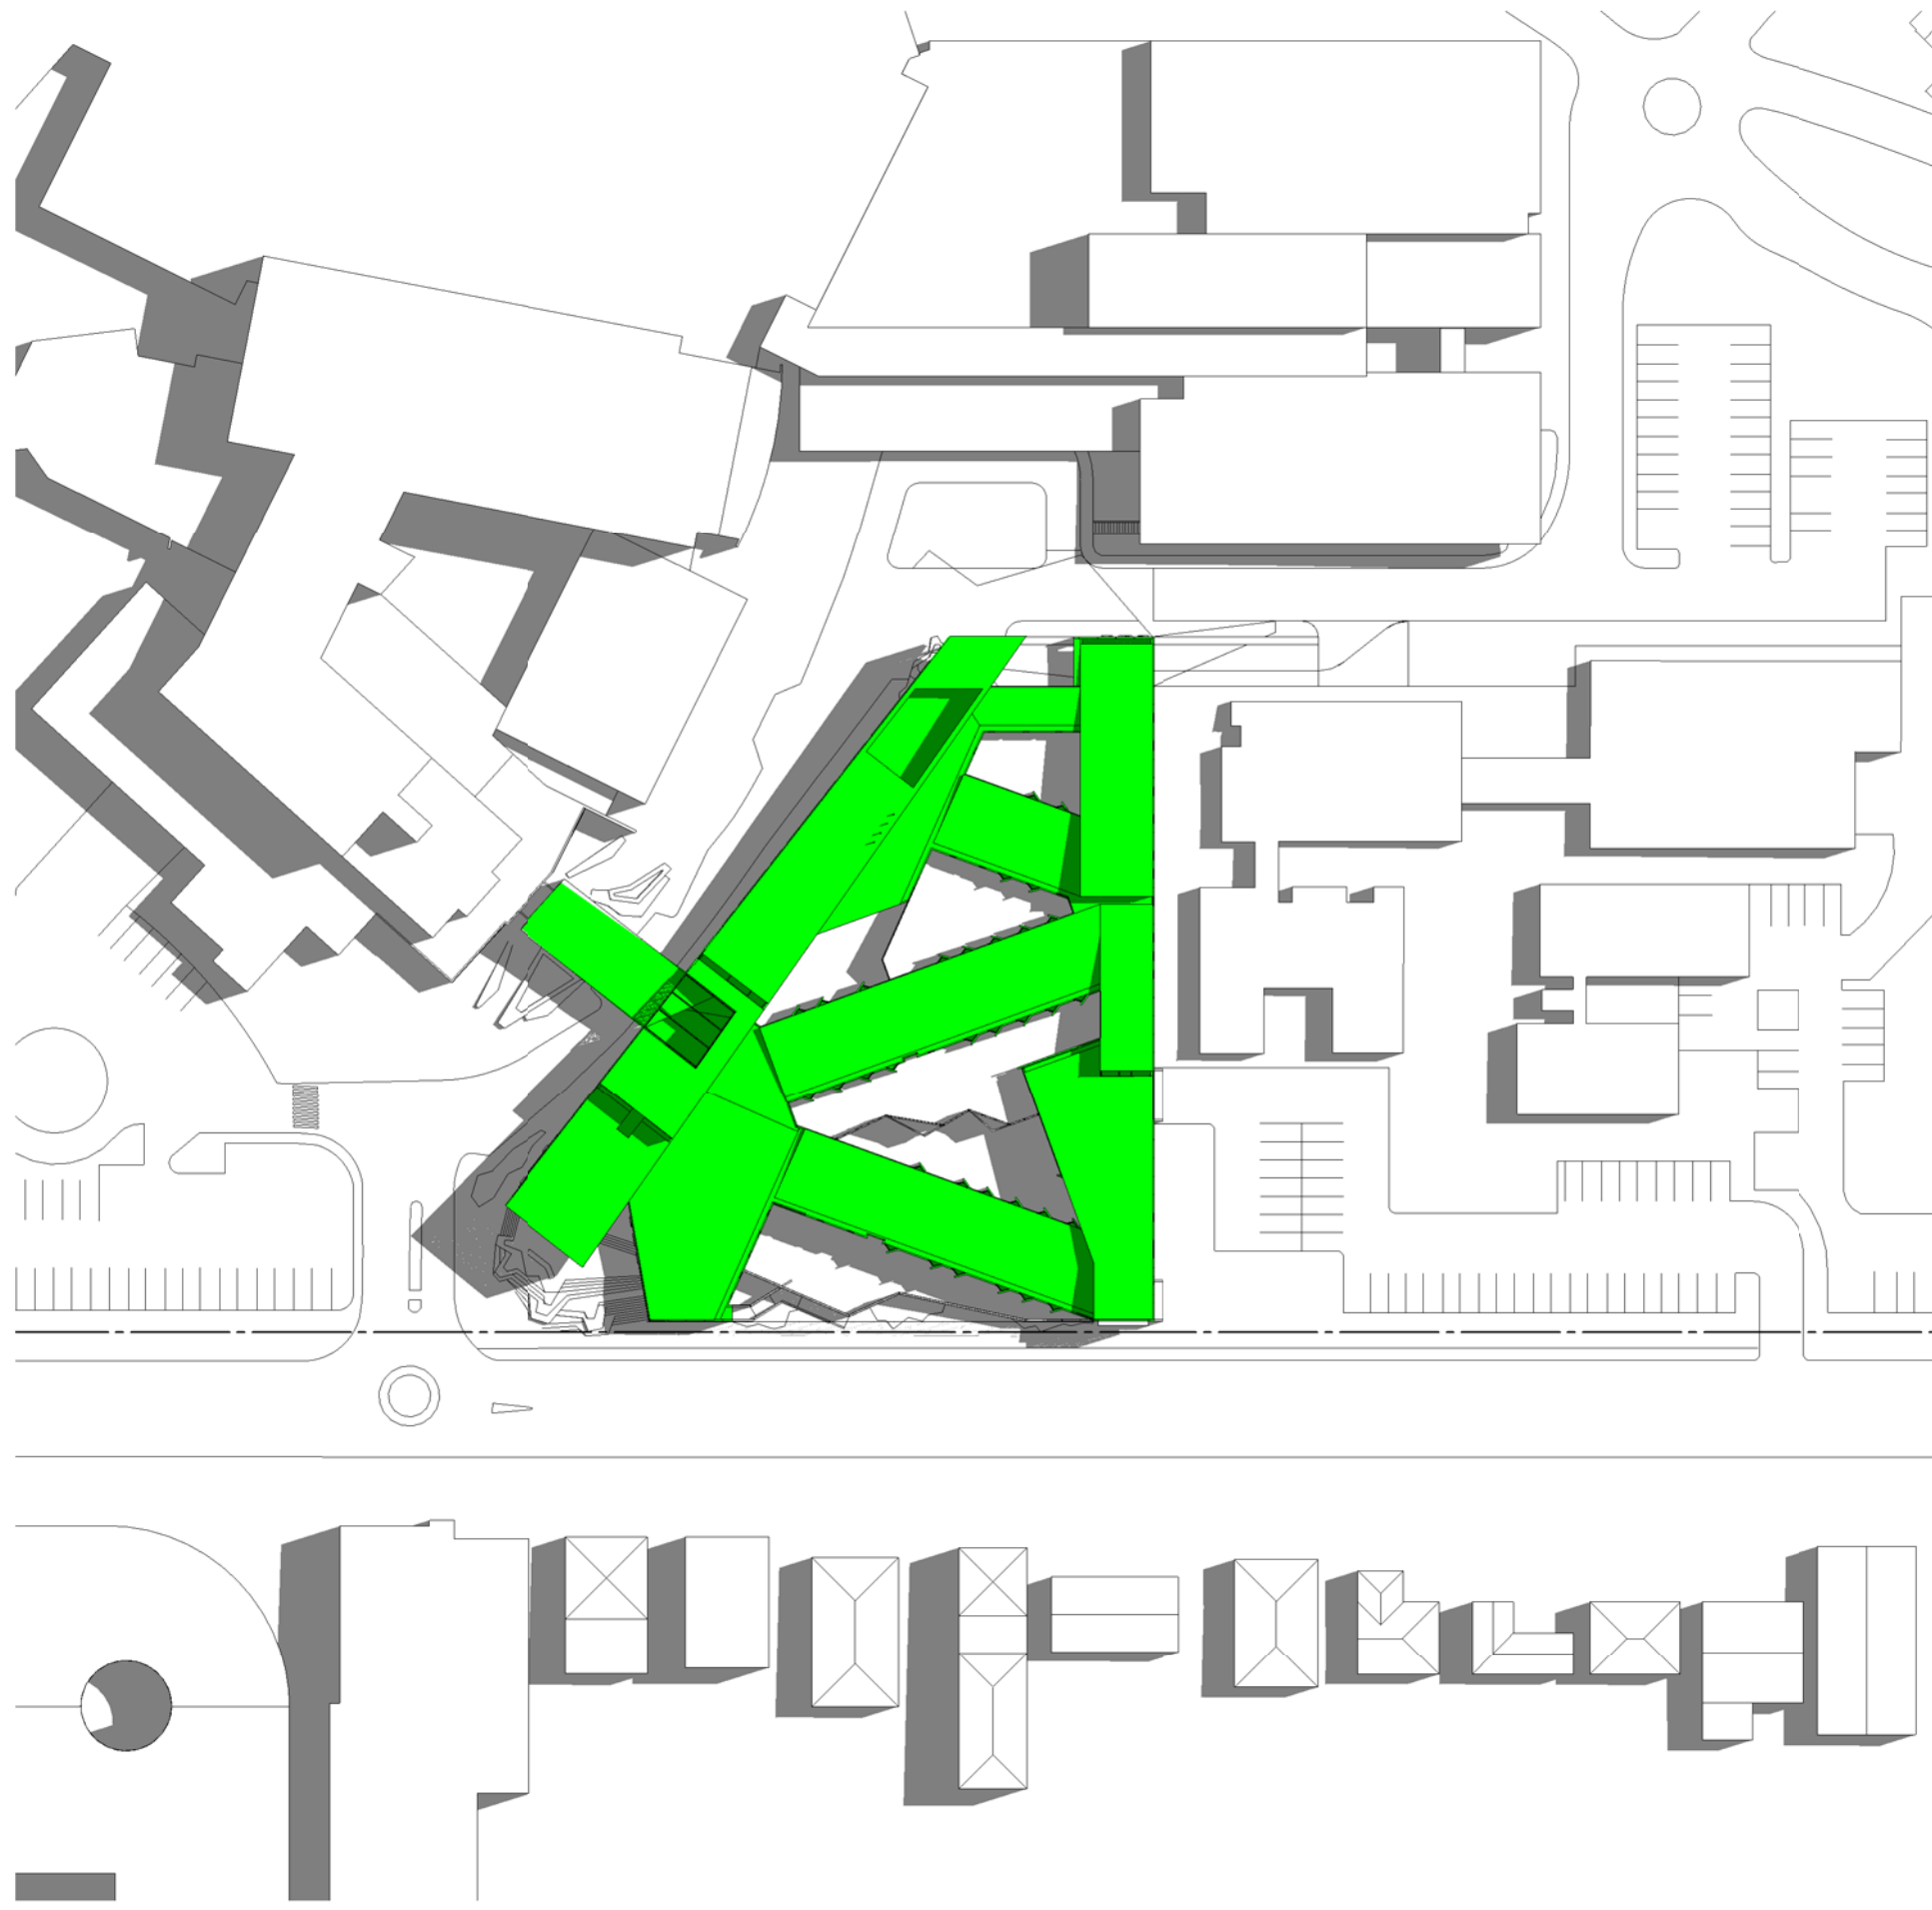

1 PROPOSED SHADOW DIAGRAM - DECEMBER 9AM
1 : 1000

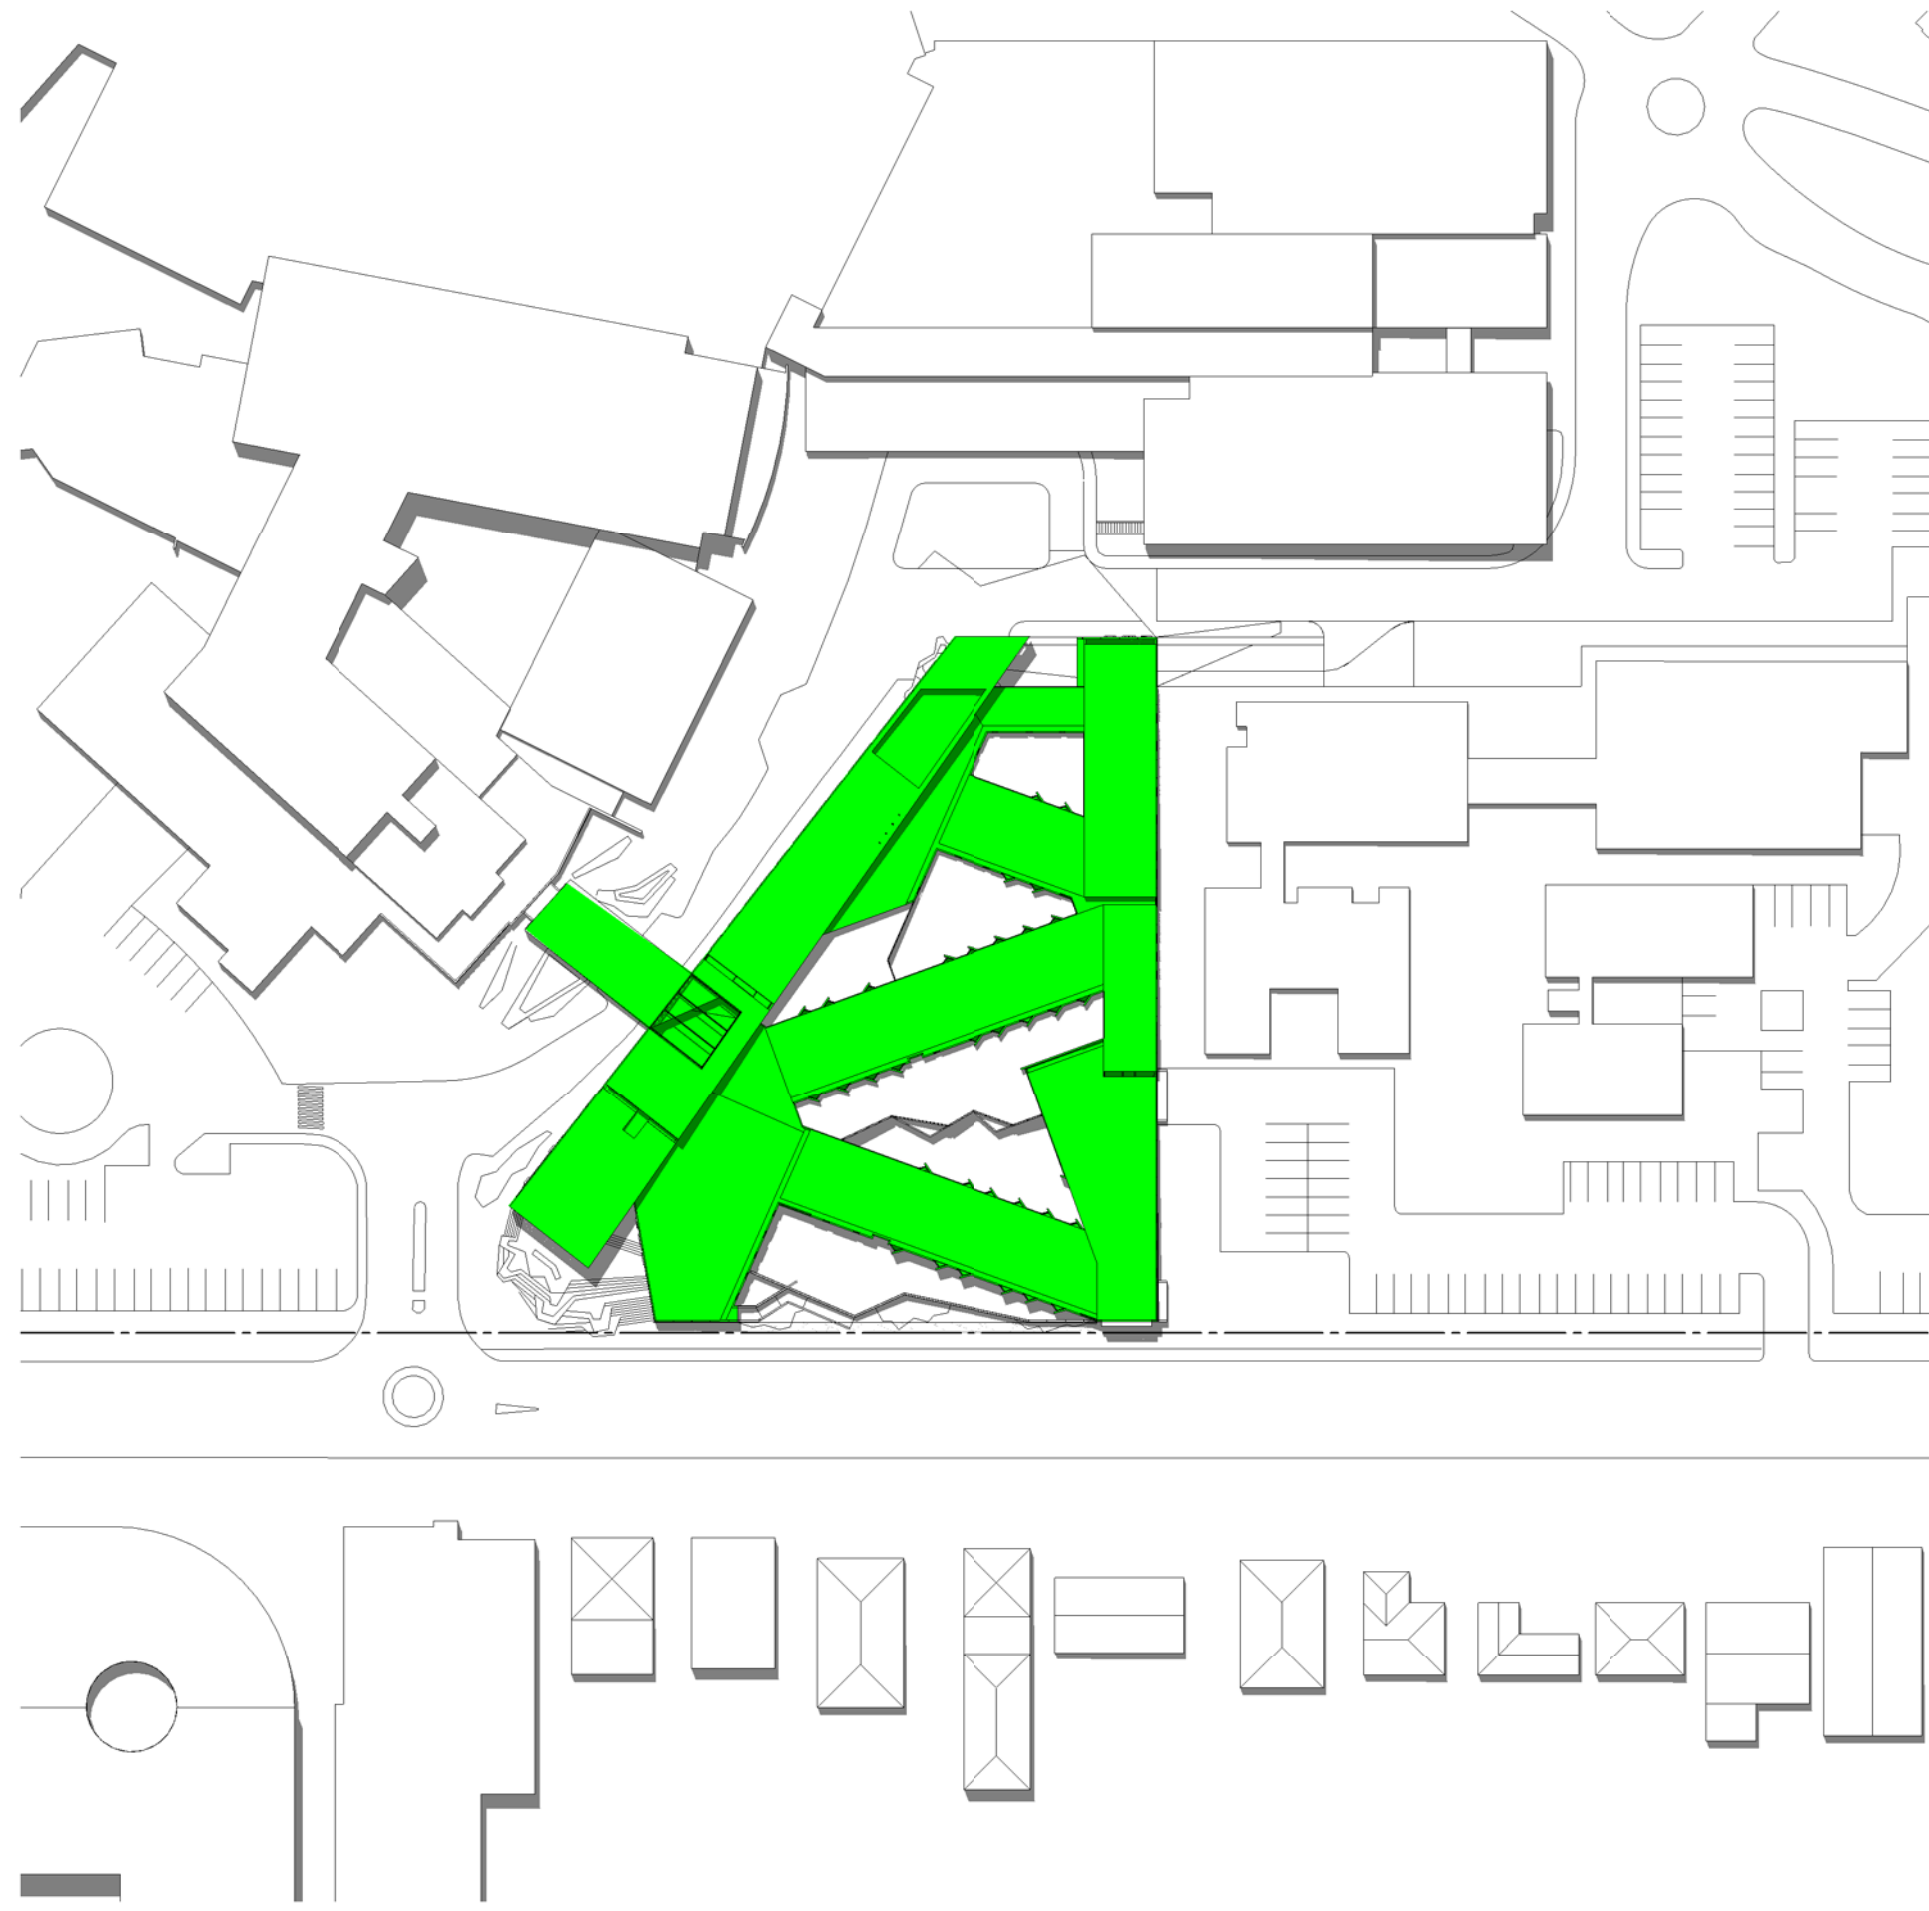

2 PROPOSED SHADOW DIAGRAM - DECEMBER 12PM
1 : 1000



3 PROPOSED SHADOW DIAGRAM - DECEMBER 3PM
1 : 1000

