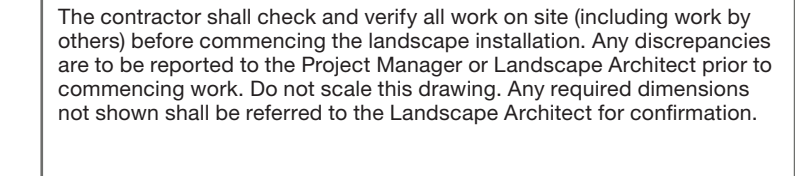


© 2010 Site Image (NSW) Pty Ltd ABN 44 801 262 380 All rights reserved. This drawing is copyright and shall not be reproduced or copied in any form or by any means (graphic, electronic or mechanical including photocopy) without the written permission of Site Image Pty Ltd. Any license, expressed or implied, to use this document for any purpose whatsoever is restricted to the terms of the written agreement between Site Image (NSW) Pty Ltd and the instructing party.

This Schedule of site trees has been prepared in conjunction with Mr David Ford, principal of Treescan P/L, consultant Arborists for the project. This plan generally indicates trees to be retained / protected, or removed to allow for works after Stage 1A of the proposed site work. We note the detail of specific tree information, and also the information available to assess likely impacts, will in due course be improved with progression of design development documentation. Proposed new tree planting is generally indicated for these respective works, so that this can be seen alongside tree removal information to provide knowledge of extent of replacement planting.


[illegible]

A	FOR REVIEW AND COMMENT	DB	RS	12.07.10
Issue	Revision Description	Drawn	Check	Date

Legend:

- TREES TO BE RETAINED (Symbol: Circle with diagonal lines)
- TREES TO BE REMOVED (Symbol: Circle with horizontal lines)
- STAGE 2
- PROPOSED TREES (Symbol: Circle with a central dot and a dashed outer boundary)
- EXISTING FOREST VEGETATION (Symbol: Wavy lines)

NOTE: REFER TO DRAWING 054 FOR
EXISTING TREE SCHEDULE

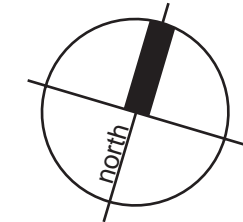

Client: SYDNEY ADVENTIST HOSPITAL

Project:
SYDNEY ADVENTIST HOSPITAL
185 FOX VALLEY ROAD
WAHROONGA NSW

SITE IMAGE

28 Bowden Street
Alexandria NSW 2015
Australia

T +61 2 9698 2899
F +61 2 9698 2877
W www.siteimage.com.au

Site Image Pty Ltd
ABN 19 076 561 067



Landscape Architects

PART 3A APPLICATION

Drawing Name:

TREE STRATEGY
AFTER STAGE 1A

Scale: 1:1000 @ A1

Date: 12.07.2010

Drawn:	DB	Approved:	RS
--------	----	-----------	----

Job Number:	Drawing Number:	Issue:
-------------	-----------------	--------

SS09-1859	007	A
-----------	-----	---

Part 3A Application Tree Strategy
Scale 1:1000 @ A1