
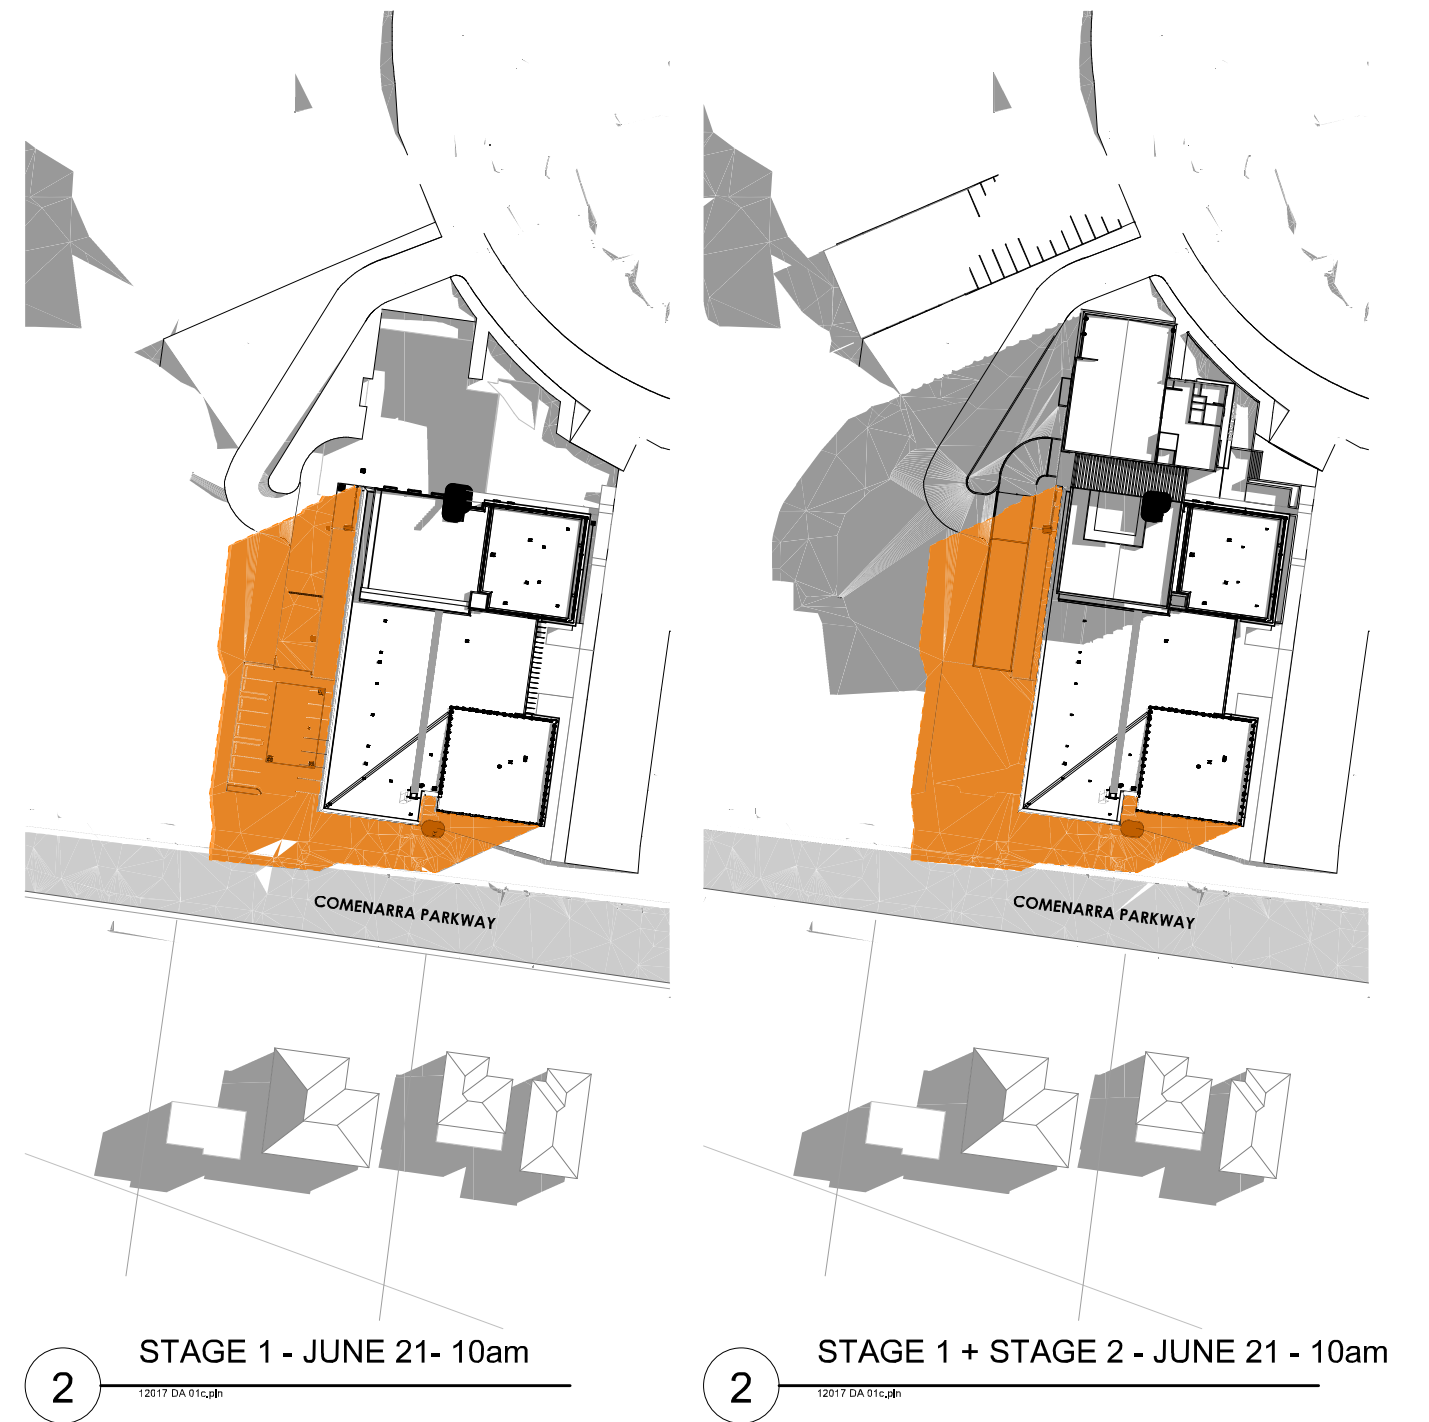


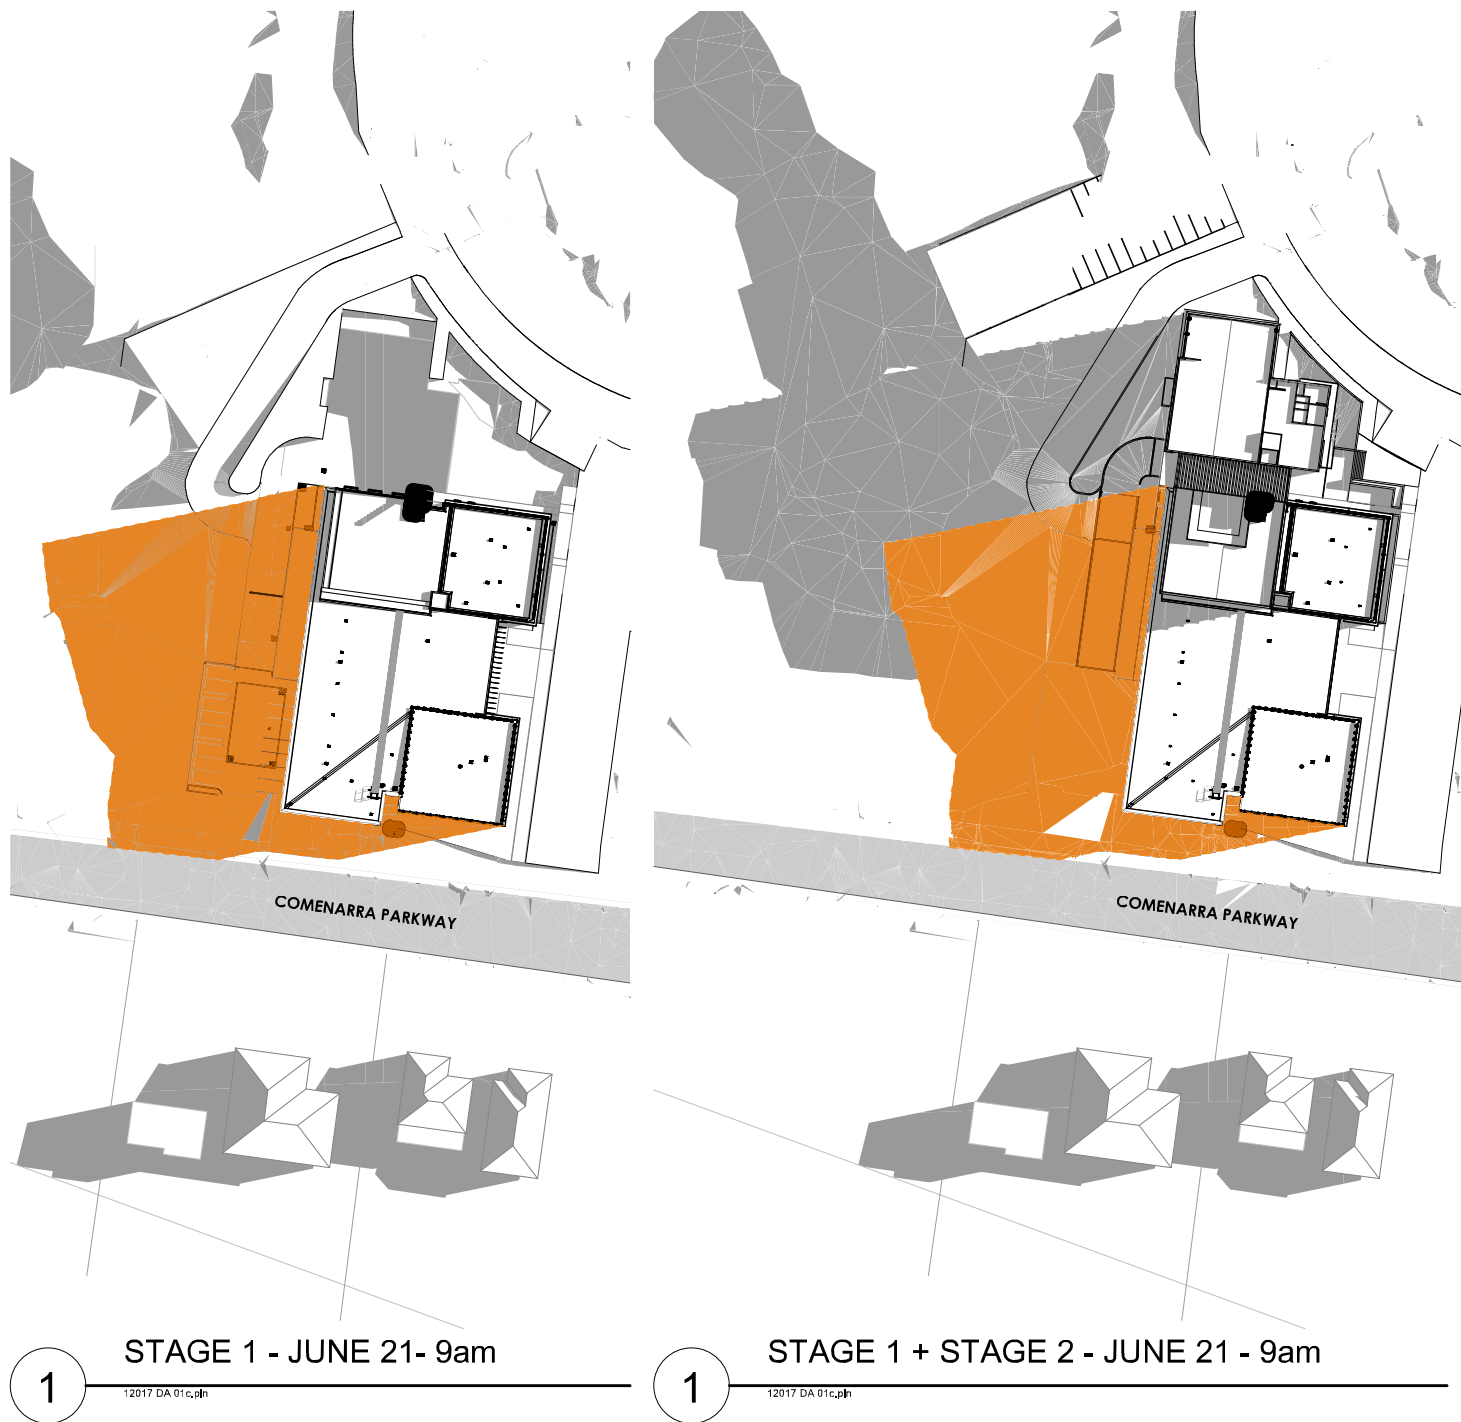

LEGEND

- EDUCATION CENTRE STAGE 1 - EXISTING BUILDING SHADOW
- EDUCATION CENTRE STAGE 2 - NEW BUILDING SHADOW

ARCHITECT

**MBMO**

MORRIS BRAY MARTIN OLLMANN  
188 Woughby Rd  
Crows Nest NSW 2065 Australia  
T +61 2 9439 6622  
info@mbmo.com.au  
ABN 90 150 671 051  
www.mbmo.com.au  
NSW Architects Registration Board Nominated Architects: Terry Morris 3354 Garry Bray 3555

DEVELOPMENT MANAGER/CLIENT

**SYDNEY ADVENTIST  
HOSPITAL**

PROJECT

**EDUCATION CENTRE - STAGE 2**  
185 FOX VALLEY RD  
WAHROONGA

PROJECT NORTH

DRAWING NAME:

**SHADOWS STUDY 1 of 8**

SCALE  
NA

DRAWN  
SdO

QA

DRAWING NUMBER

**12017 -DA-041**

PLOT DATE

26/07/2013

ISSUE

**N/A**

12017 DA 01c.pln