


REVISION	DESCRIPTION	DATE
P1	PRELIMINARY	06/04/10
A	FOR SUBMISSION DRAWINGS	10/05/10

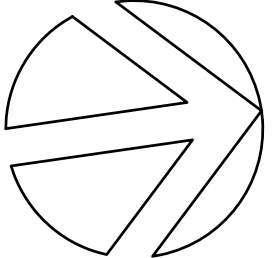

COMMERCIAL & INDUSTRIAL DIVISION
LEVEL 3, 10, JOHNSON BAY DRIVE, PHONE : (02) 9797 2000
ROCKS NSW 2238
AUSTRALAND HOLDINGS LIMITED
NORTH RIDE NSW 21870 FAX : (02) 9797 2908

PROJECT
PROPOSED DISTRIBUTION CENTRE
FOR KMART


ADDRESS
LOT 2, DP1149138, ROAD NAME TBA
EASTERN CREEK INDUSTRIAL PARK STAGE 3

DRAWING TITLE
DESPATCH/RECEIVING
OFFICES AND
GATE HOUSE PLANS


SCALE AS INDICATED
DRAWN MR
CHECKED JQ
DATE 25.02.10
JOB NUMBER 6635-02-000

DRAWING NUMBER
KM-EC3-AFL-111


ISSUE
A

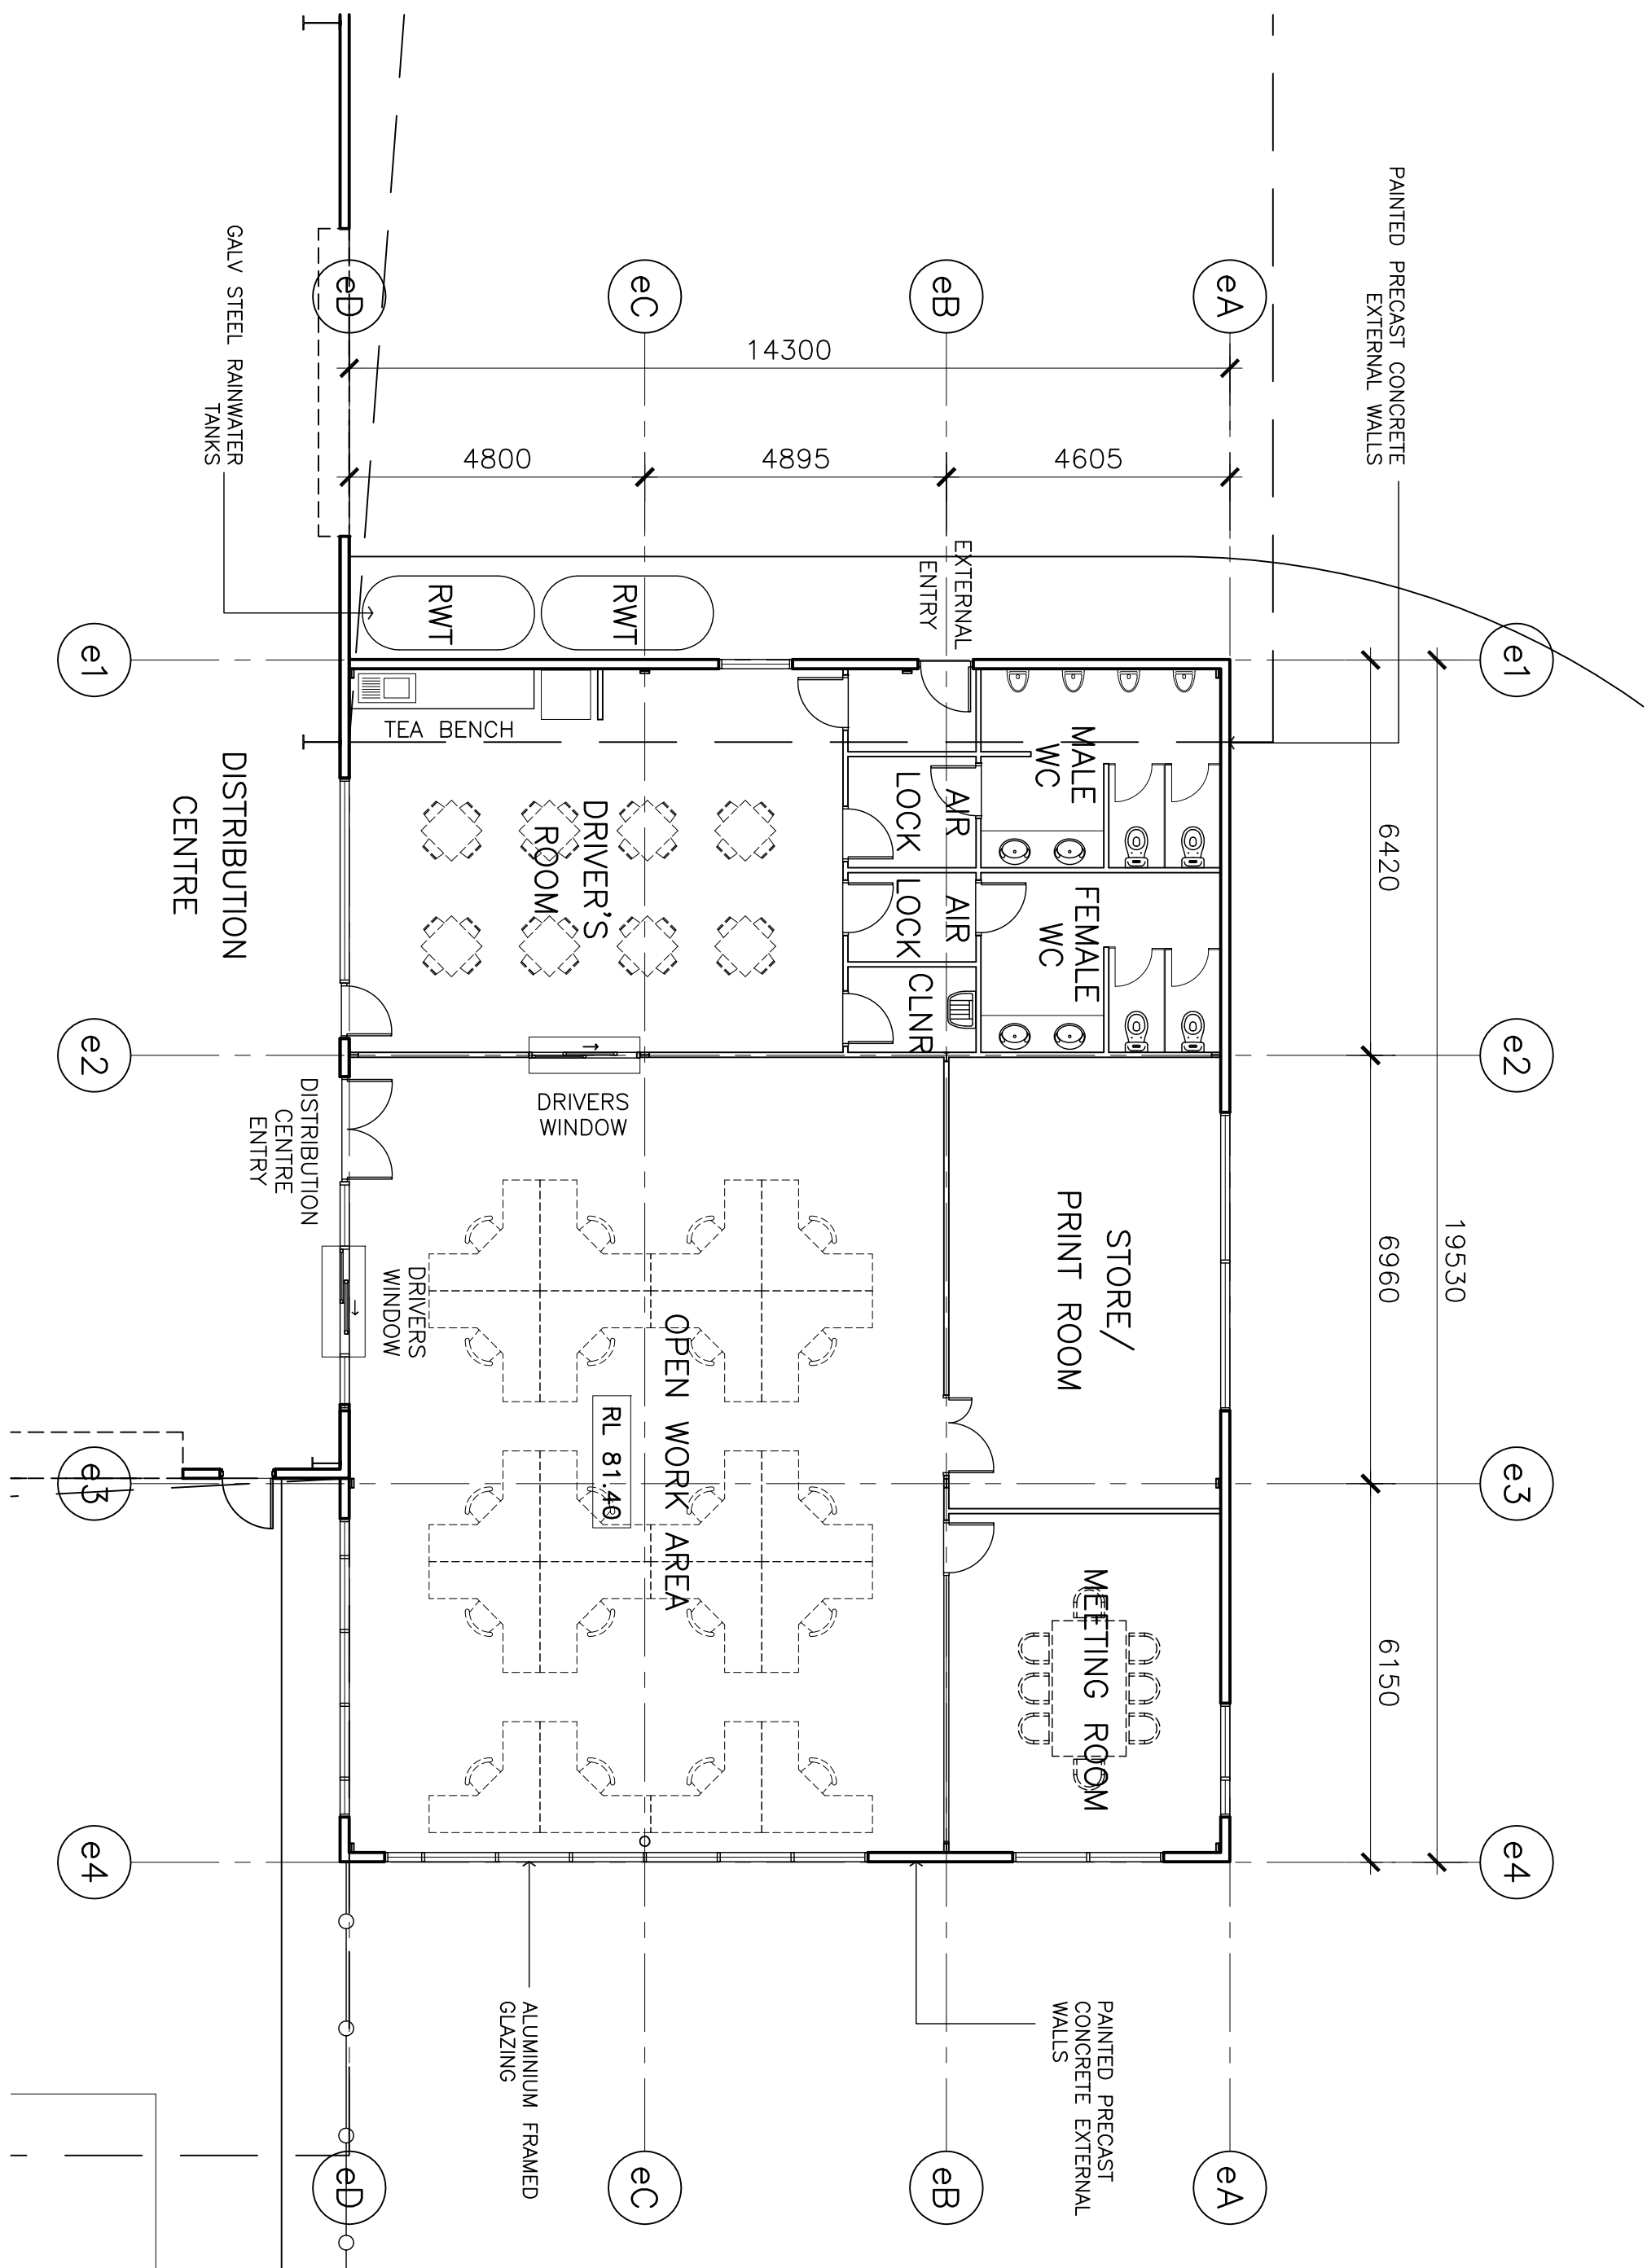

02 RECEIVING OFFICE PLAN
1:100@ B1

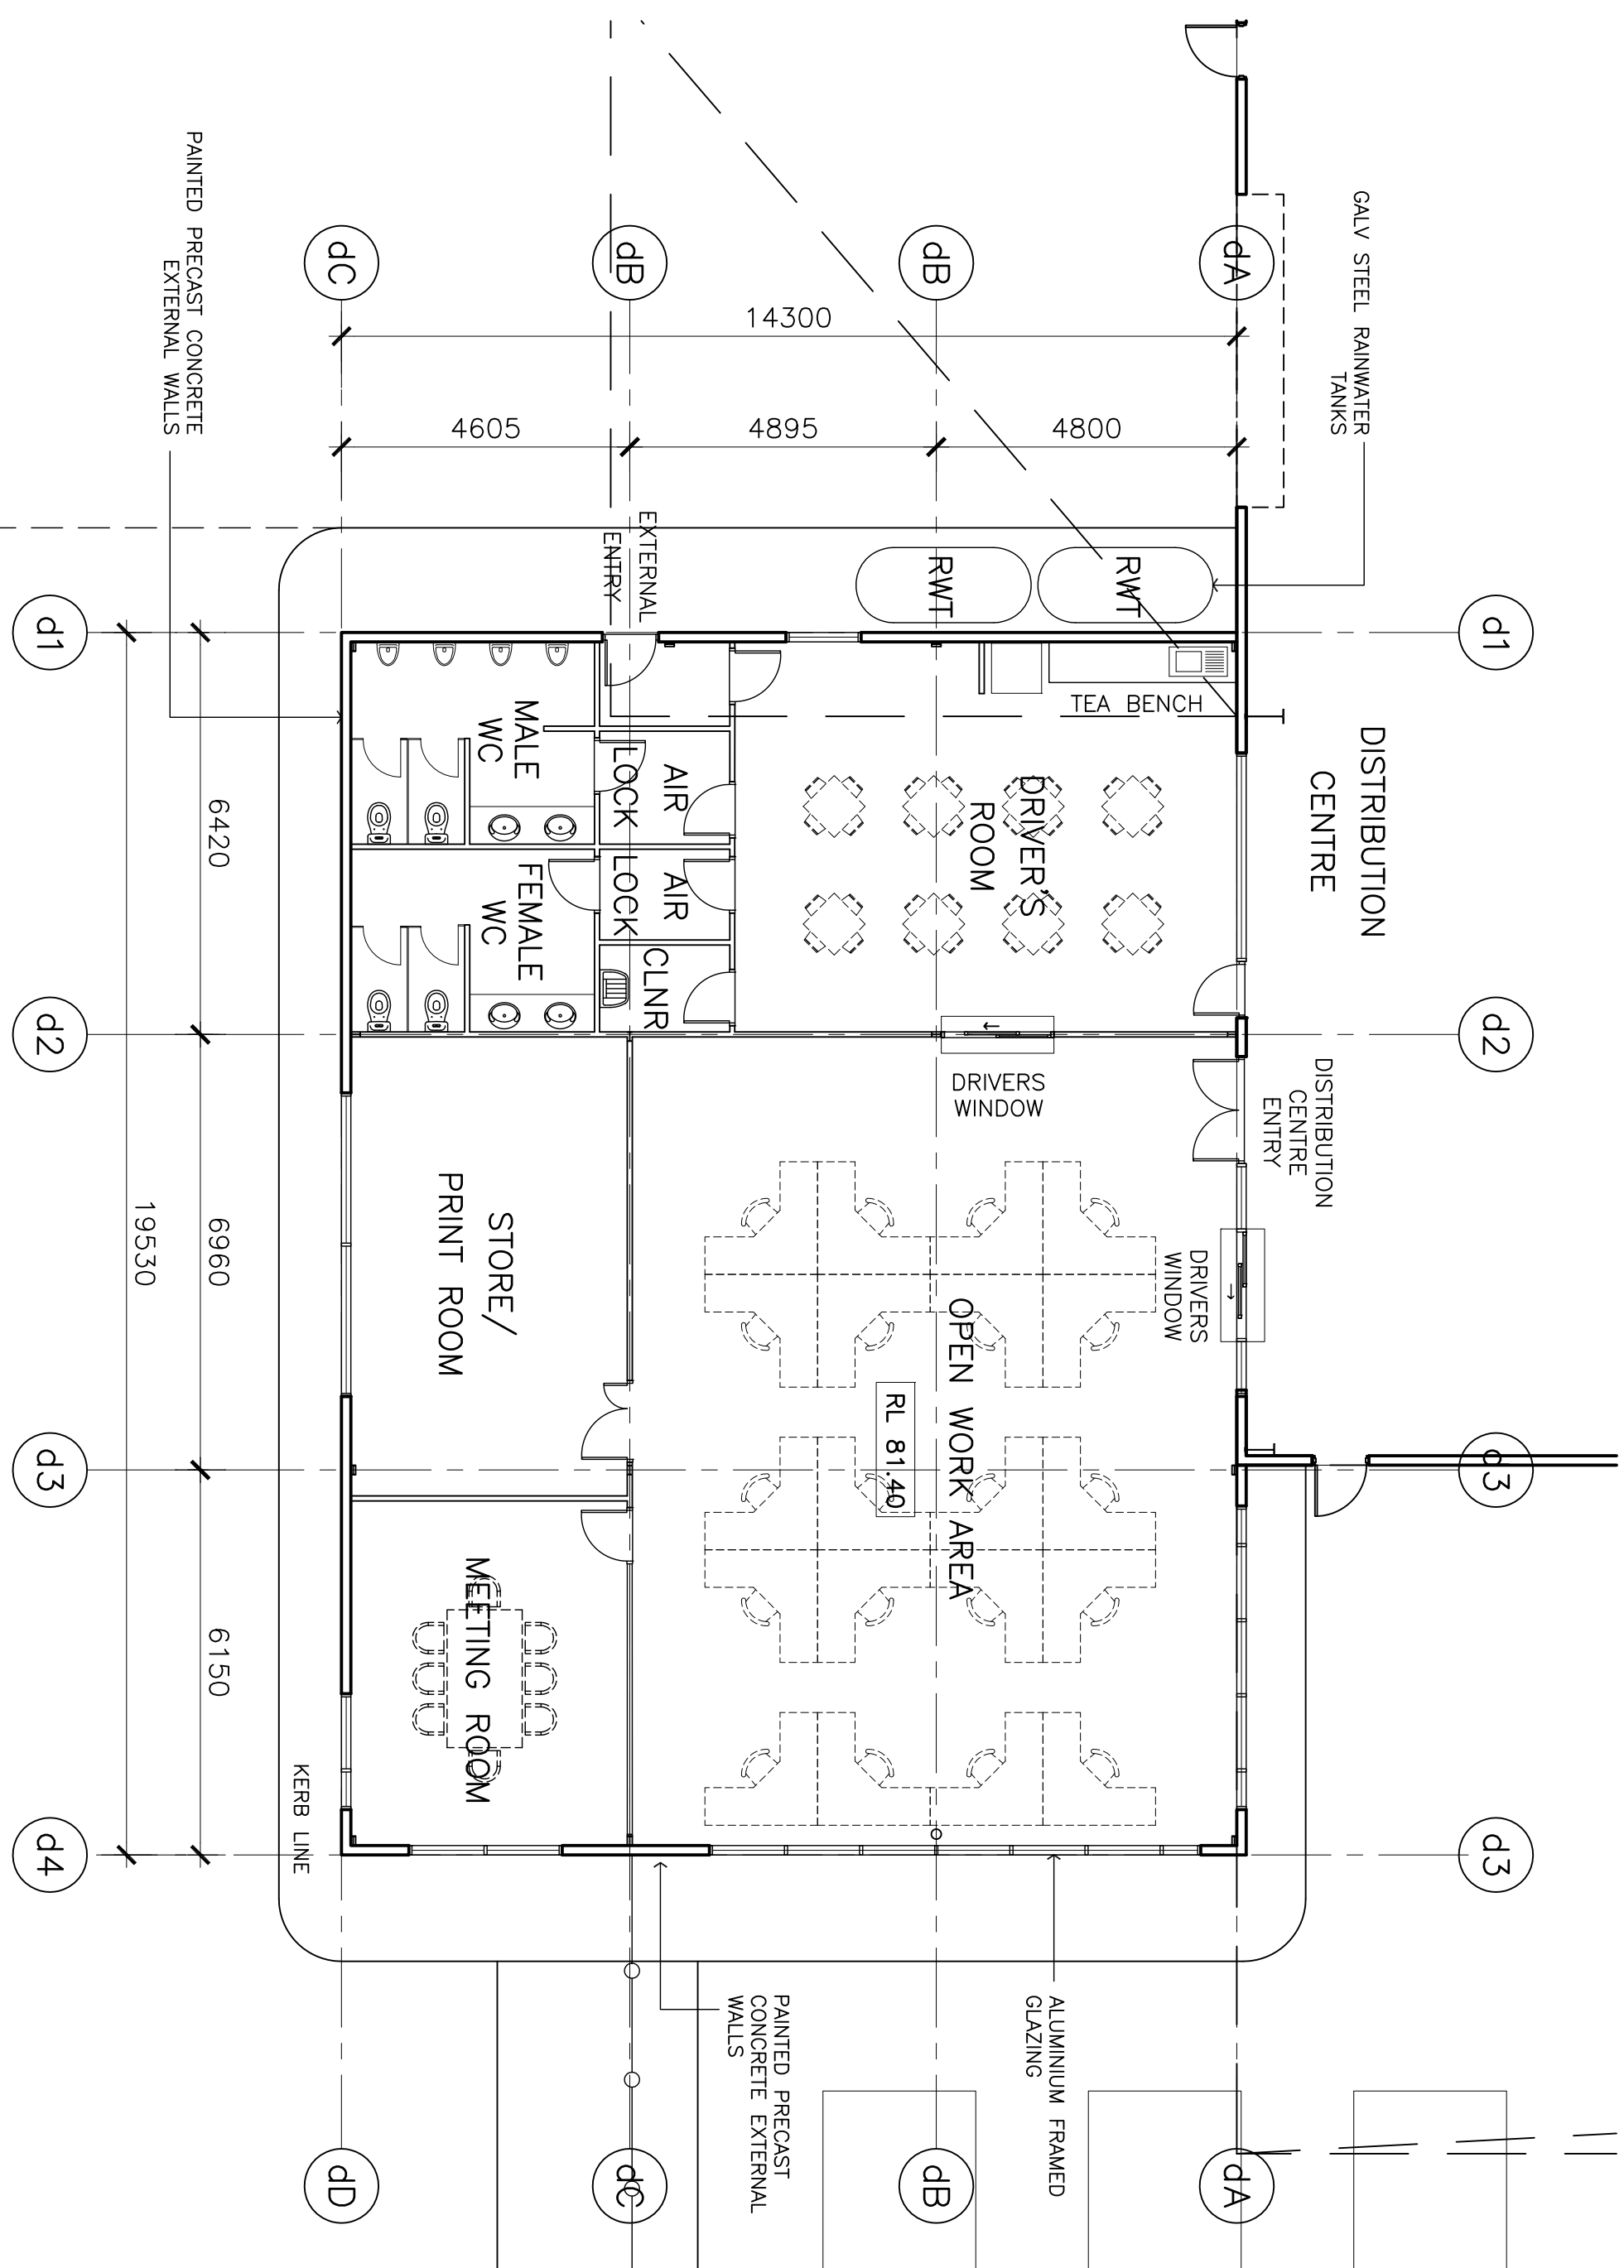

01 DESPATCH OFFICE PLAN
1:100@ B1

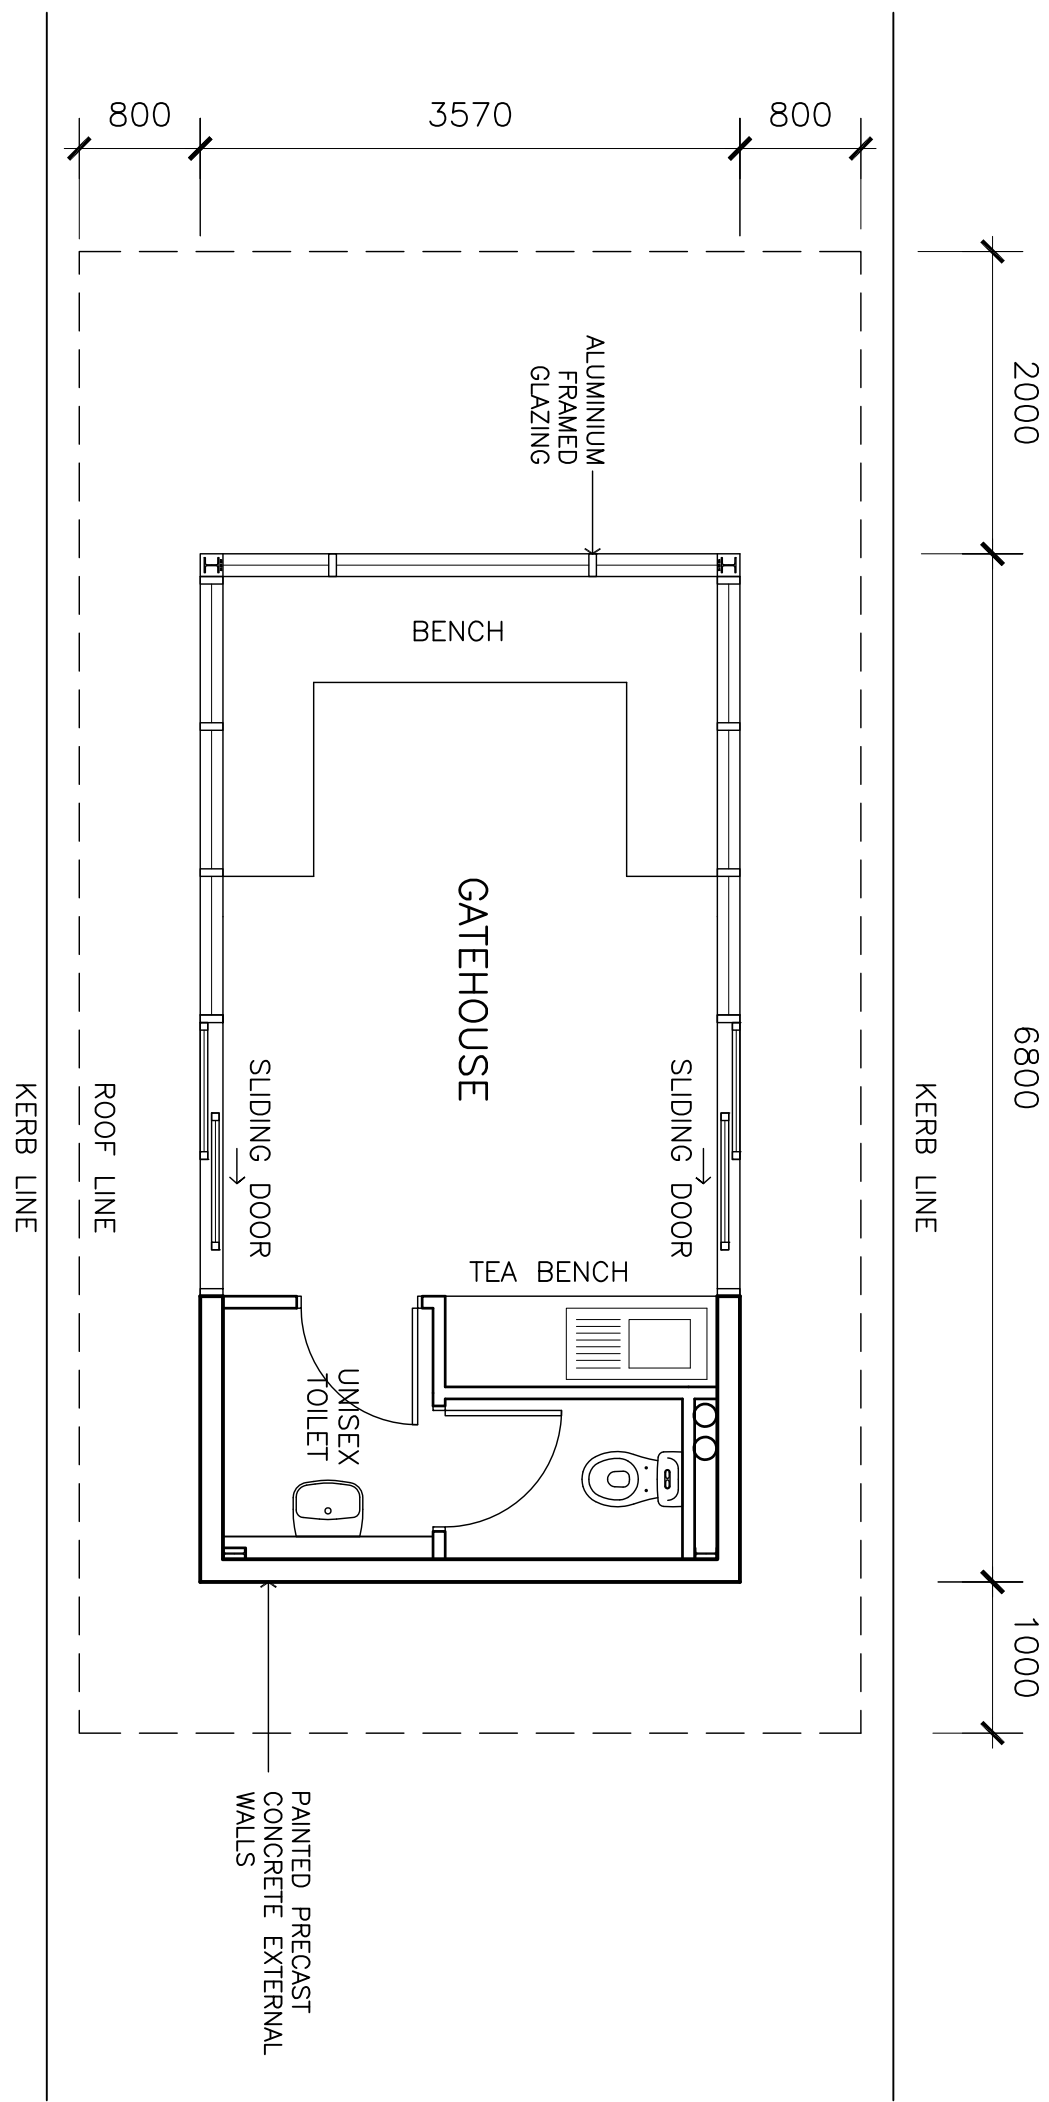

03 GATE HOUSE PLAN
1:50@ B1

